

RESOLUTION NO. 221857 (R.79-142)

VACATION OF A PORTION OF ARROYO SORRENTO ROAD

SEP 20 1978

WHEREAS, it is proposed that a portion of Arroyo Sorrento Road be vacated; and

WHEREAS, there is no present or prospective use for the street either for the public street system for which the right-of-way was originally acquired or for any other public use of a like nature that can be anticipated in that the right of way is surplus to the City's needs; and

WHEREAS, the public will benefit from the vacation through improved utilization of land; and

WHEREAS, the vacation or abandonment is not inconsistent with the General Plan or an approved Community Plan; and

WHEREAS, the public street system for which the right-of-way was originally acquired will not be detrimentally affected by this vacation; NOW, THEREFORE,

BE IT RESOLVED, by the Council of The City of San Diego, California, that a portion of Arroyo Sorrento Road, as more particularly referred to in Resolution of Intention No. 221617, is unnecessary for present or prospective public street purposes.


BE IT FURTHER RESOLVED, that a portion of Arroyo Sorrento Road, as more particularly shown on Drawing No. 15648-D on file in the office of the City Clerk as Document No. 764262,

MICROFILMED
00316

which said Drawing is attached hereto and made a part hereof,
be, and the same is hereby ordered vacated.

BE IT FURTHER RESOLVED, that the City Clerk shall cause
a certified copy of this resolution, attested by him under
seal, to be recorded in the office of the County Recorder.

APPROVED: JOHN W. WITT, City Attorney

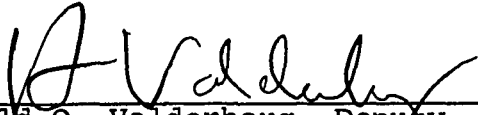By 
Harold O. Valderhaug, Deputy

HOV:dm
7/21/78
Or. Dept. E&D
W.O. 27002
15648-D

MICROFILMED

00317

THE
FOLLOWING
DOCUMENT
IS THE BEST
COPY
AVAILABLE
FOR
FILMING

1

00318

221857

N. W. 1/4 ,

MICROFILMED

2

00319

221857

SE 1/4 OF

SECTION 30, T-14-S, R-3-W

W'LY LINE OF NE 1/4 OF SW 1/4

NE 1/4 OF SW 1/4, SECTION 30

T-14-S, R-3-W

MAP
AMENDED
MICROFILMED
NO.

221857

NW 1/4, SECTION 30, T-14-S, R-3-W

SEE 12493-1-B


TIERRA

DEL SUR

ASAS 8516

T 2

R=2530'

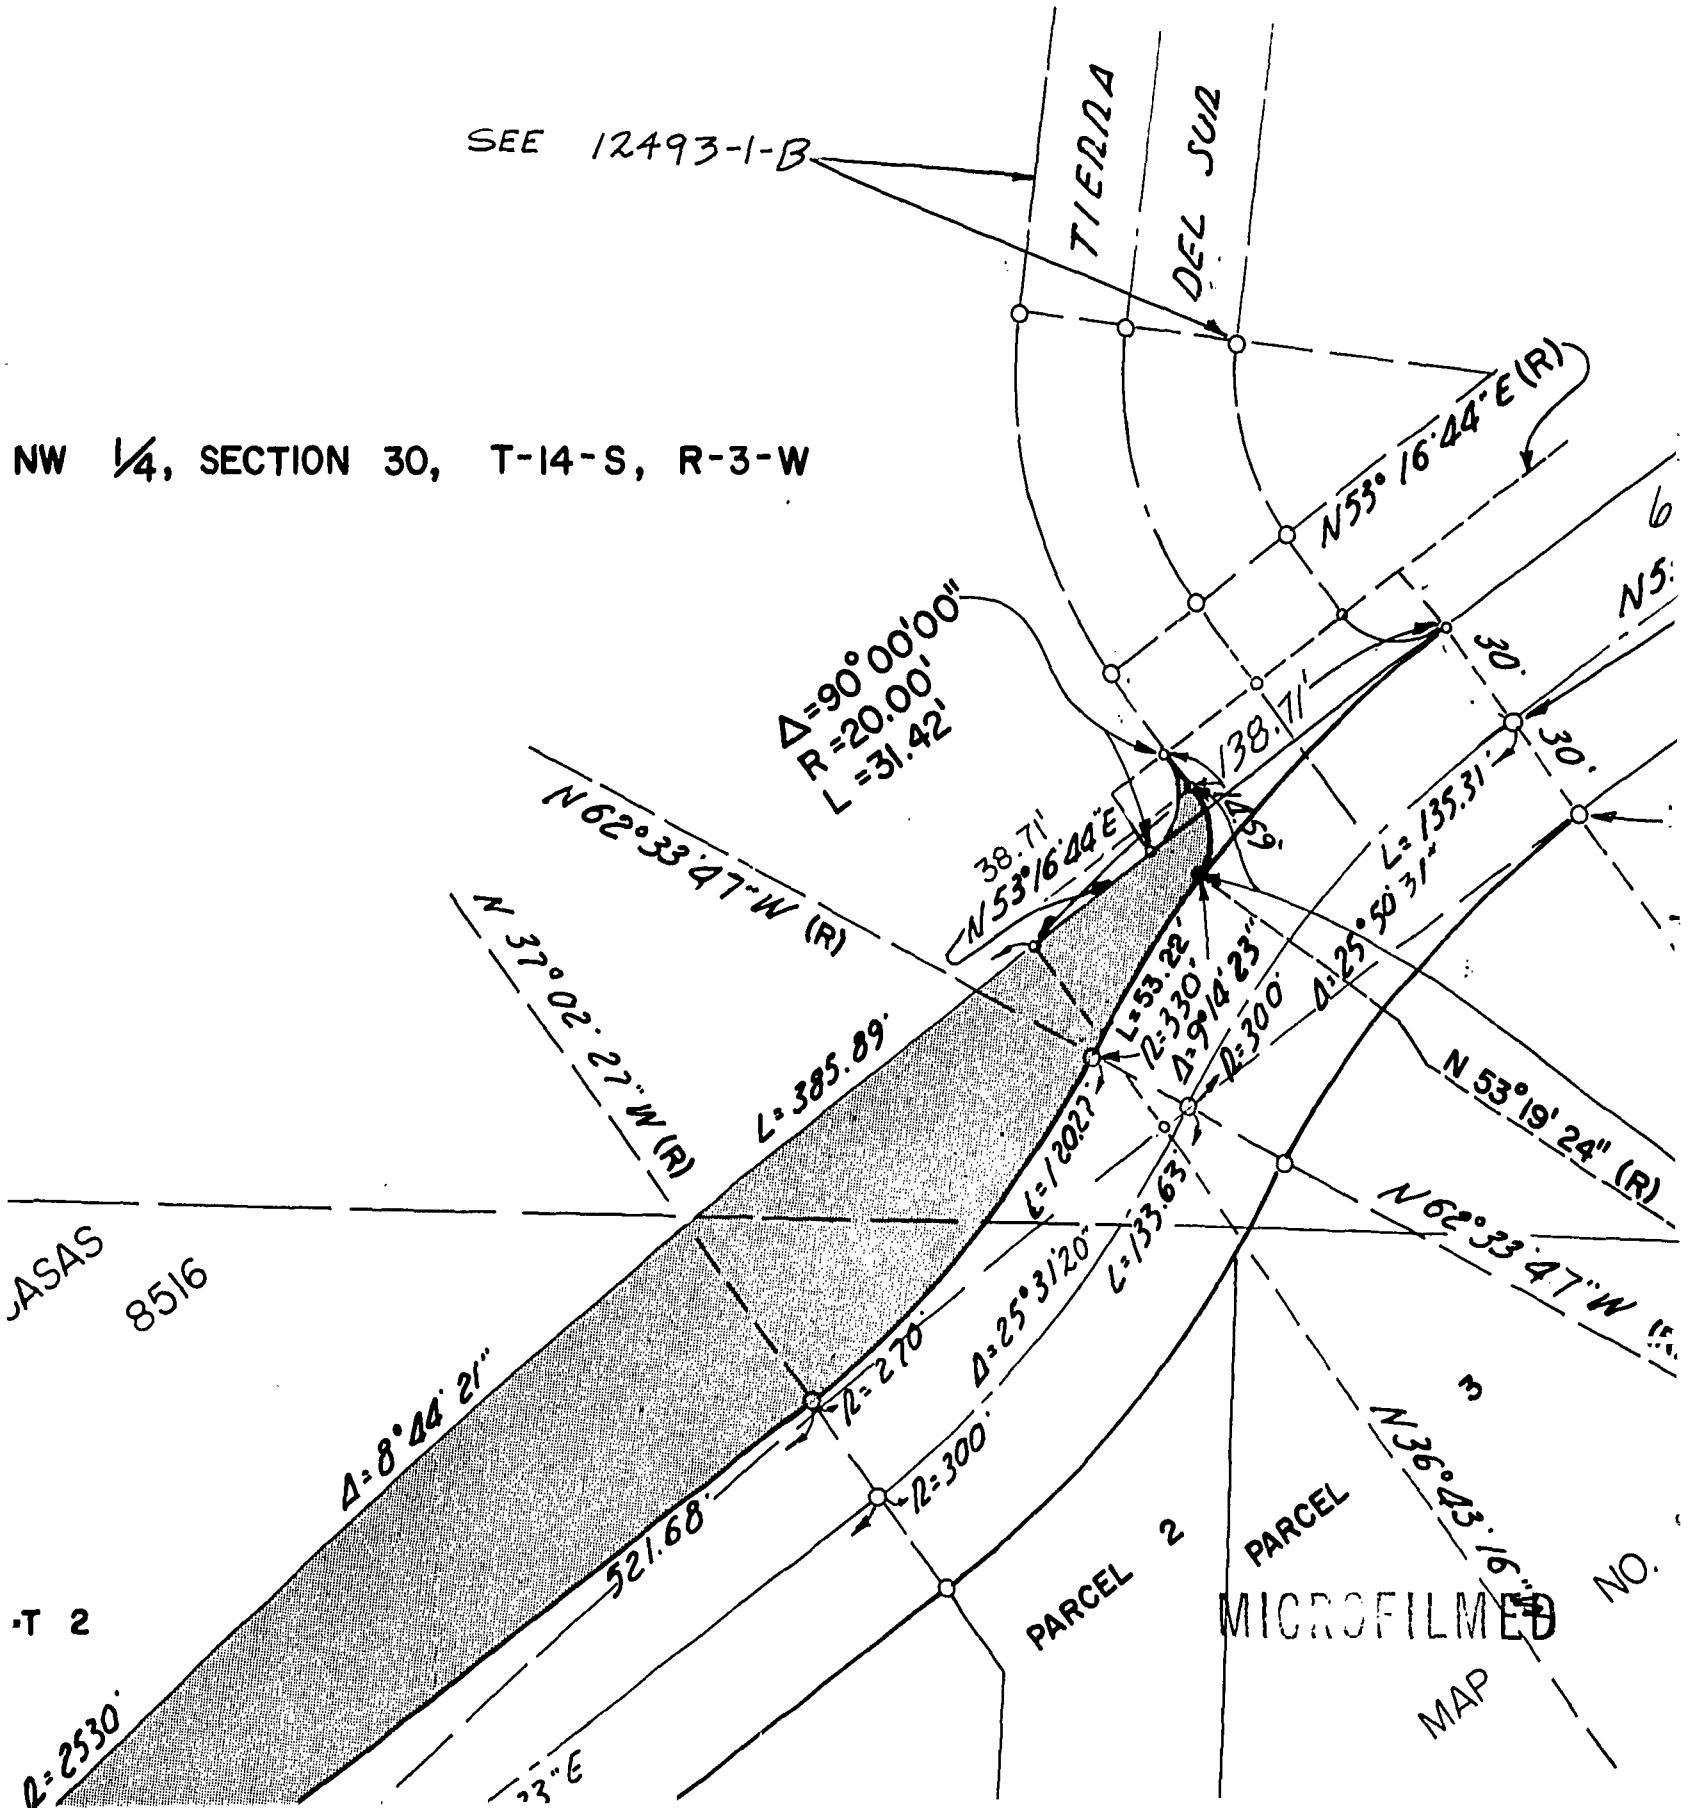

MICROFILMED


MAP

NO.

4


00321

221857

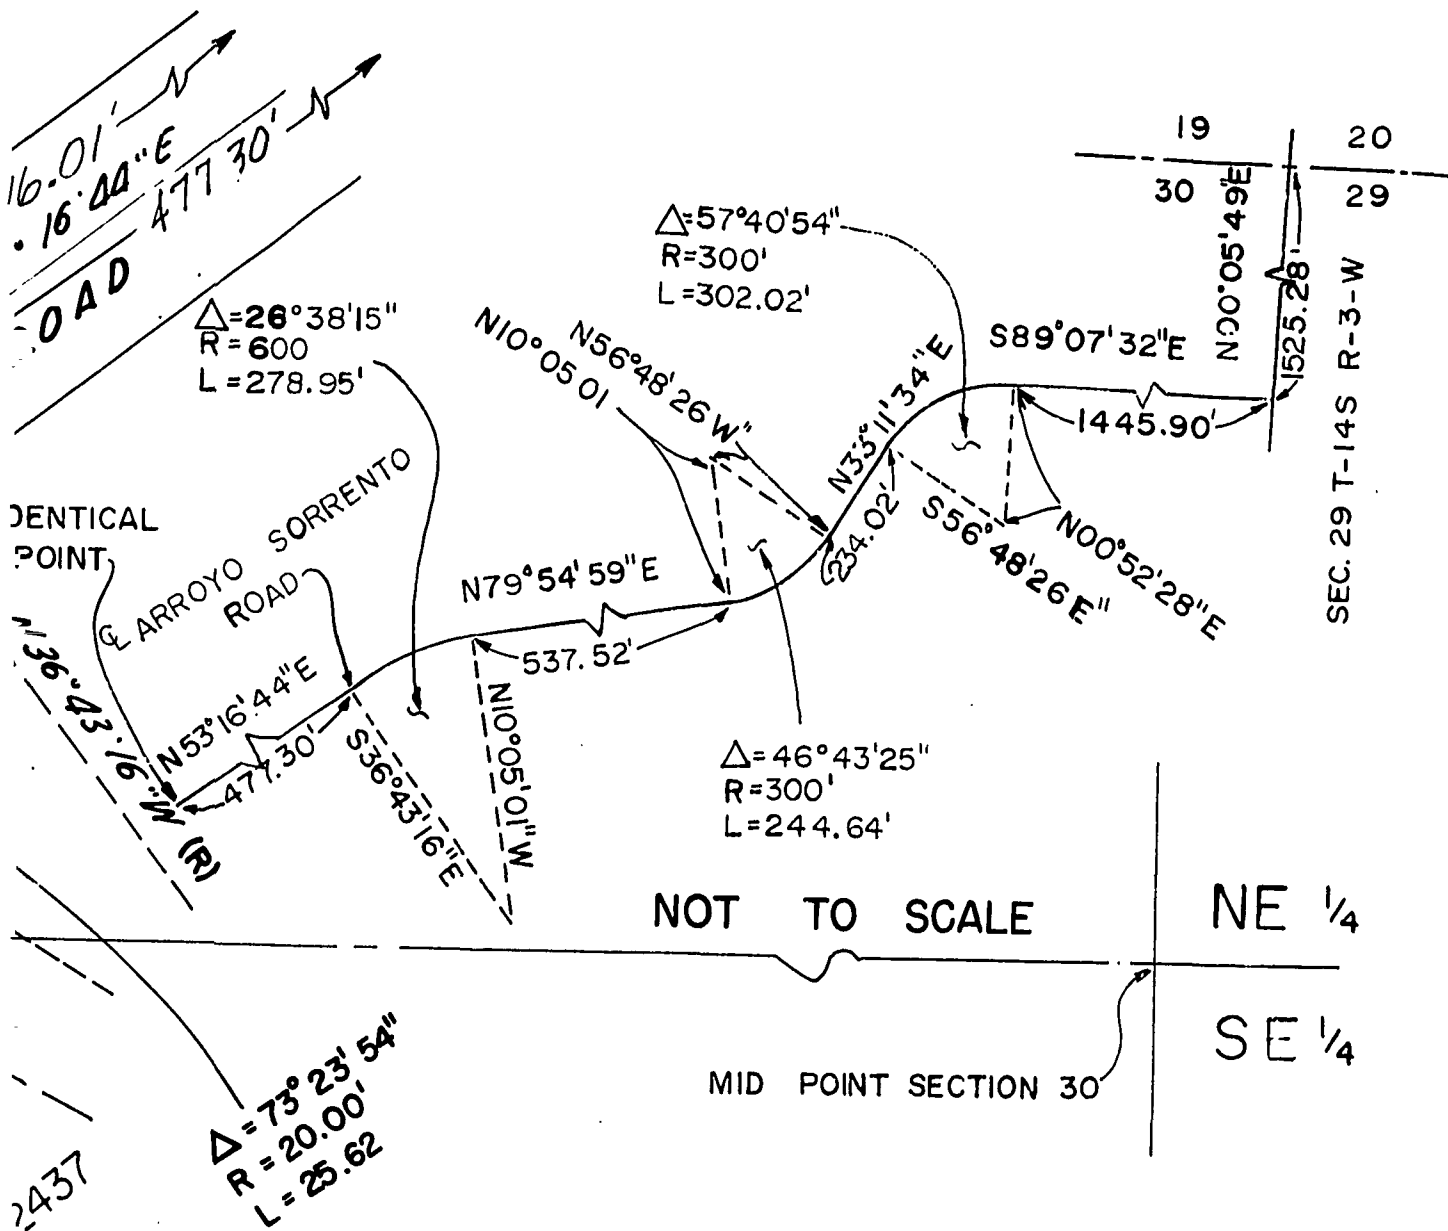

MICROFILMED

N. W. 1/4, S. W. 1/4, SECTION 30, T-14-S, R-3-

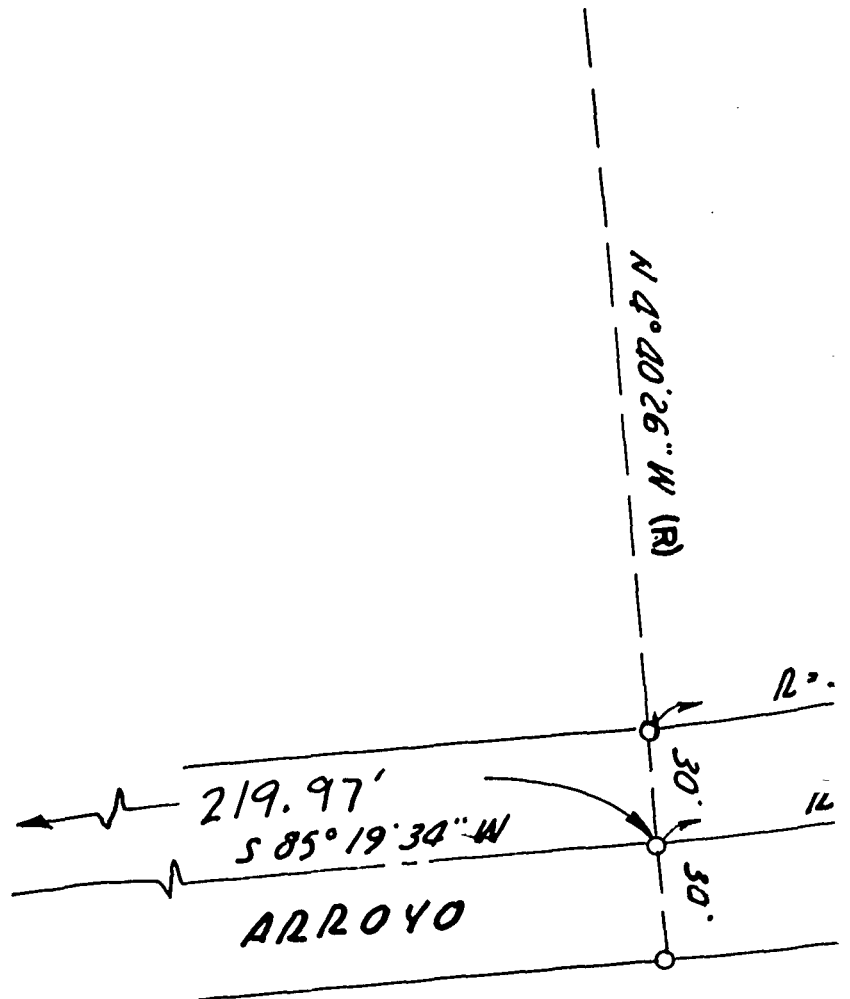

DOCUMENT NO. 764262

FILED AUG 18 1978


OFFICE OF THE CITY CLERK
SAN DIEGO, CALIFORNIA

MICROFILMED

221857

5

00322

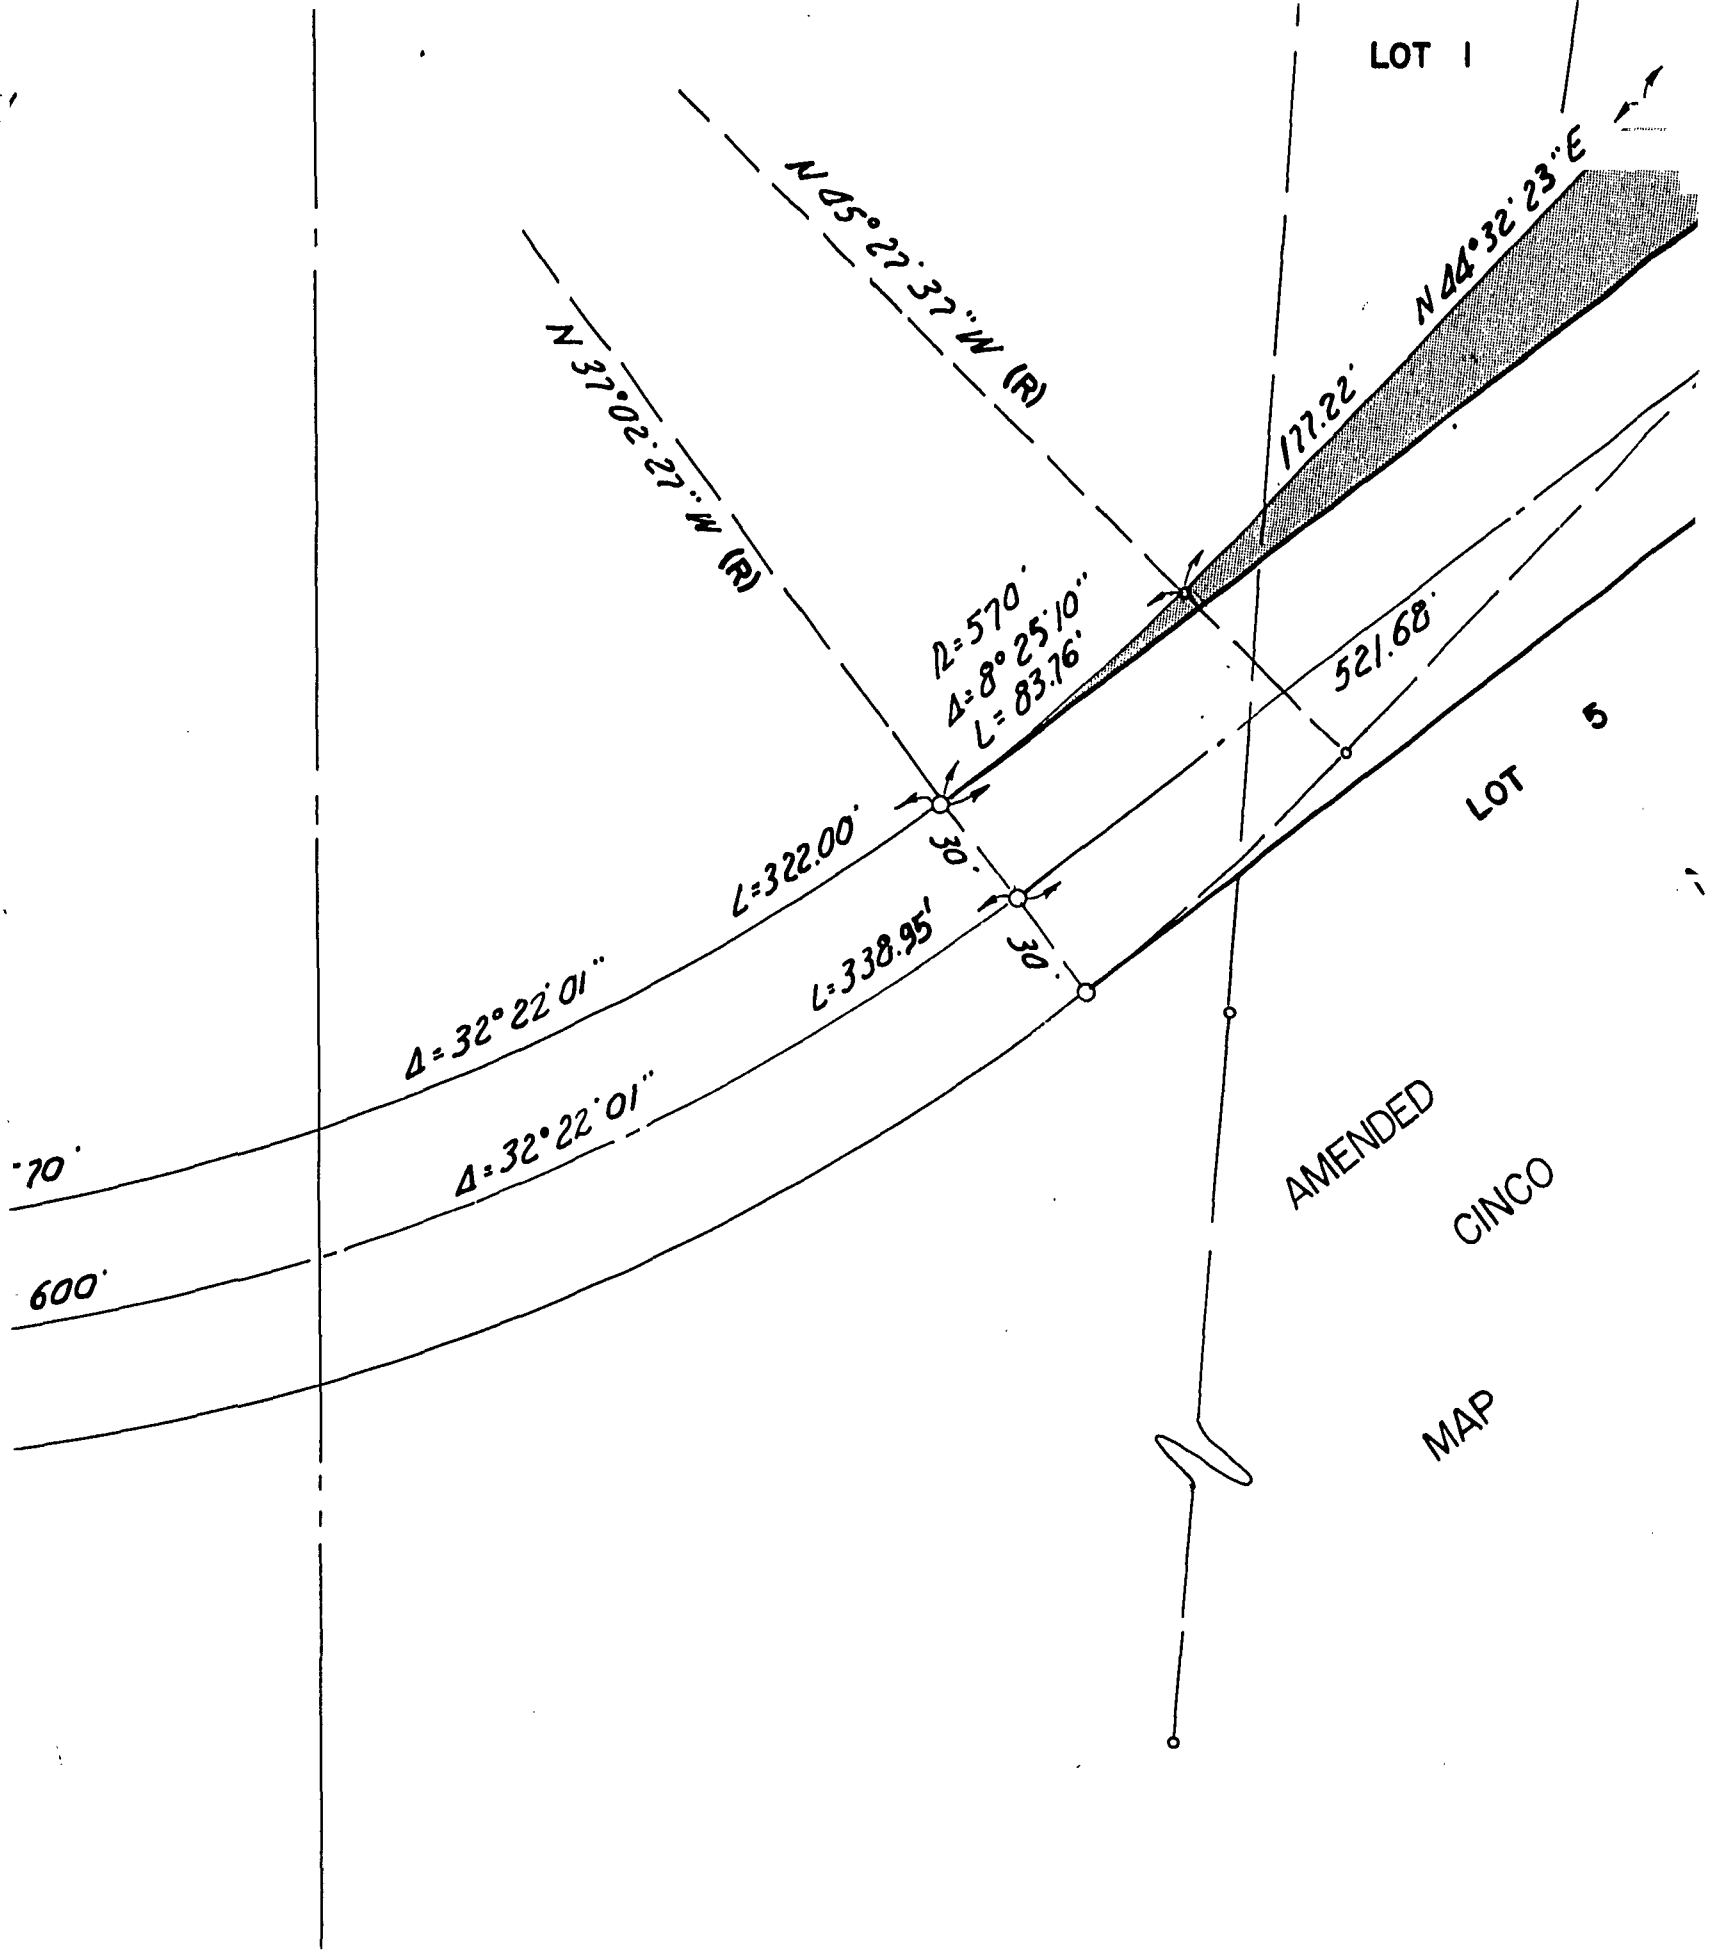


MICROFILMED

22 18 57


6

00323

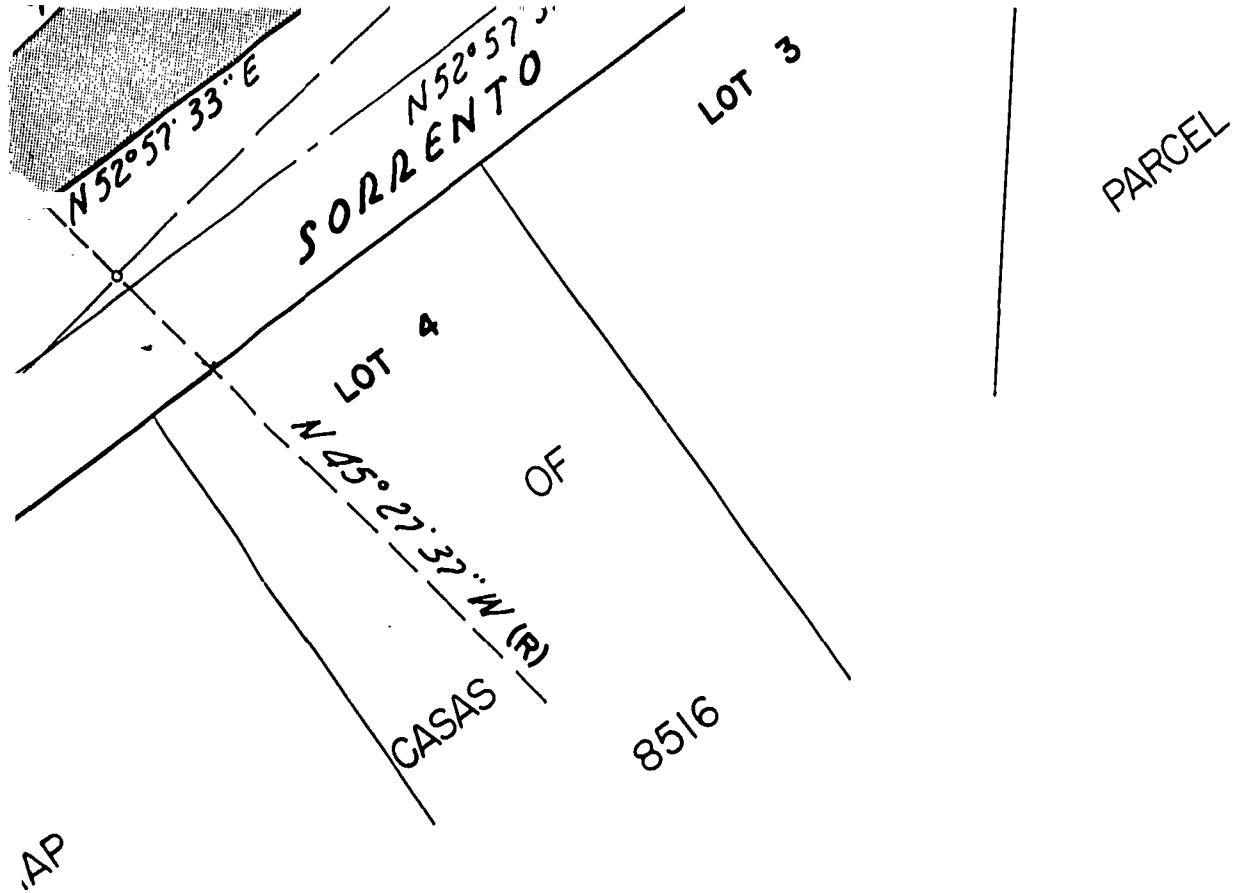

NO.

LEGEND:

STREET VACATION SHOWN SHADED THUS: 

BASIS OF BEARINGS:

THE E OF ARROYO SORRENTO ROAD PER DEED RECORDED JULY 25, 1969; F/P 135119; O. R. I. E. $N44^{\circ}32'23''E$.


REFERENCES:

12493-B, 12718-D
 FIELD NOTES, SHOREY-278-1695-1-66, CHIPMAN
 276-1695-12-18-69, CHIPMAN, 276-1698-1-3-73.

221857

7

MICROFILMED
 00324

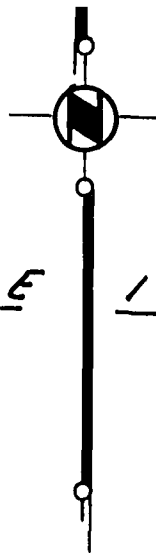

SCALE 1" = 50'

(0.533 Ac)

<u>STREET VACATION - A PORTION OF</u> <u>ARROYO SORRENTO ROAD: IN THE N.W. 1/4</u> <u>AND THE S.W. 1/4, SECTION 30, T-14-S, R-3-W</u> <u>S. B. M.</u>				
CITY OF SAN DIEGO, CALIFORNIA			W.O. NO. 27002 (73-14)	
SHEET / OF / SHEET				
FOR CITY ENGINEER		DATE		DIVISION HEAD
DESCRIPTION	BY	APPROVED	DATE	FILMED
ORIGINAL	G.W.	<i>[Signature]</i>	1-18-25	
CONTRACTOR _____				DATE STARTED _____
INSPECTOR _____				DATE COMPLETED _____
				CONTROL CERTIFICATION 276-1697 LAMBERT COORDINATES
				15648 -D

8

221857

00325 MICROFILMED

SEP 20 1978

Passed and adopted by the Council of The City of San Diego on _____,
by the following vote:

Councilmen	Yeas	Nays	Excused	Absent
Bill Mitchell	<input checked="" type="checkbox"/>	<input type="checkbox"/>	<input type="checkbox"/>	<input type="checkbox"/>
Maureen F. O'Connor	<input checked="" type="checkbox"/>	<input type="checkbox"/>	<input type="checkbox"/>	<input type="checkbox"/>
Bill Lowery	<input checked="" type="checkbox"/>	<input type="checkbox"/>	<input type="checkbox"/>	<input type="checkbox"/>
Leon L. Williams	<input checked="" type="checkbox"/>	<input type="checkbox"/>	<input type="checkbox"/>	<input type="checkbox"/>
Fred Schnaubelt	<input checked="" type="checkbox"/>	<input type="checkbox"/>	<input type="checkbox"/>	<input type="checkbox"/>
Tom Gade	<input checked="" type="checkbox"/>	<input type="checkbox"/>	<input type="checkbox"/>	<input type="checkbox"/>
Larry Stirling	<input checked="" type="checkbox"/>	<input type="checkbox"/>	<input type="checkbox"/>	<input type="checkbox"/>
Jose D. Hare	<input type="checkbox"/>	<input type="checkbox"/>	<input type="checkbox"/>	<input type="checkbox"/>
Mayor Pete Wilson	<input type="checkbox"/>	<input type="checkbox"/>	<input type="checkbox"/>	<input checked="" type="checkbox"/>

AUTHENTICATED BY:

PETE WILSON

Mayor of The City of San Diego, California.

CHARLES G. ABDELNOUR

City Clerk of The City of San Diego, California.

(Seal)

By Betty Gooding Deputy.

Office of the City Clerk, San Diego, California

Resolution Number 221857 Adopted SEP 20 1978