

RESOLUTION NO. 221859 (R.79-140)

VACATION OF EL AMIGO ROAD BETWEEN MIRA
MONTANA DRIVE AND MANGO DRIVE.

WHEREAS, it is proposed that El Amigo Road between Mira Montana Drive and Mango Drive be vacated; and

WHEREAS, there is no present or prospective use for the street either for the public street system for which the right-of-way was originally acquired or for any other public use of a like nature that can be anticipated in that the topography on the westerly portion of the right of way is steep hillside and it would not be feasible to improve for street purposes; and

WHEREAS, the public will benefit from the vacation through improved utilization of land; and

WHEREAS, the vacation or abandonment is not inconsistent with the General Plan or an approved Community Plan; and

WHEREAS, the public street system for which the right-of-way was originally acquired will not be detrimentally affected by this vacation; NOW, THEREFORE,

BE IT RESOLVED, by the Council of The City of San Diego, California, that El Amigo Road between Mira Montana Drive and Mango Drive, as more particularly referred to in Resolution of Intention No. 221620, is unnecessary for present or prospective public street purposes.

BE IT FURTHER RESOLVED, that El Amigo Road between Mira Montana Drive and Mango Drive, as more particularly shown on

MICROFILMED
00329

Drawing No. 14271-B on file in the office of the City Clerk as Document No. 764276, which said Drawing is attached hereto and made a part hereof, be, and the same is hereby ordered vacated.

BE IT FURTHER RESOLVED, that the City Clerk shall cause a certified copy of this resolution, attested by him under seal, to be recorded in the office of the County Recorder.

APPROVED: JOHN W. WITT, City Attorney

By 
Harold O. Valderhaug, Deputy

HOV:dm
7/21/78
Or. Dept. E&D
W.O. 27002
14271-B

MICROFILMED

221859



Basis of Bearings: West Line of Noble Hills Subdivision i.e. N89°07'01"W

LEGEND

Indicates portion to be vacated

Reference Drawings: Map 6679 & Map 157; 12198-B; 13860-1 & 2-D. 16097-D

Area: 0.545 Ac.

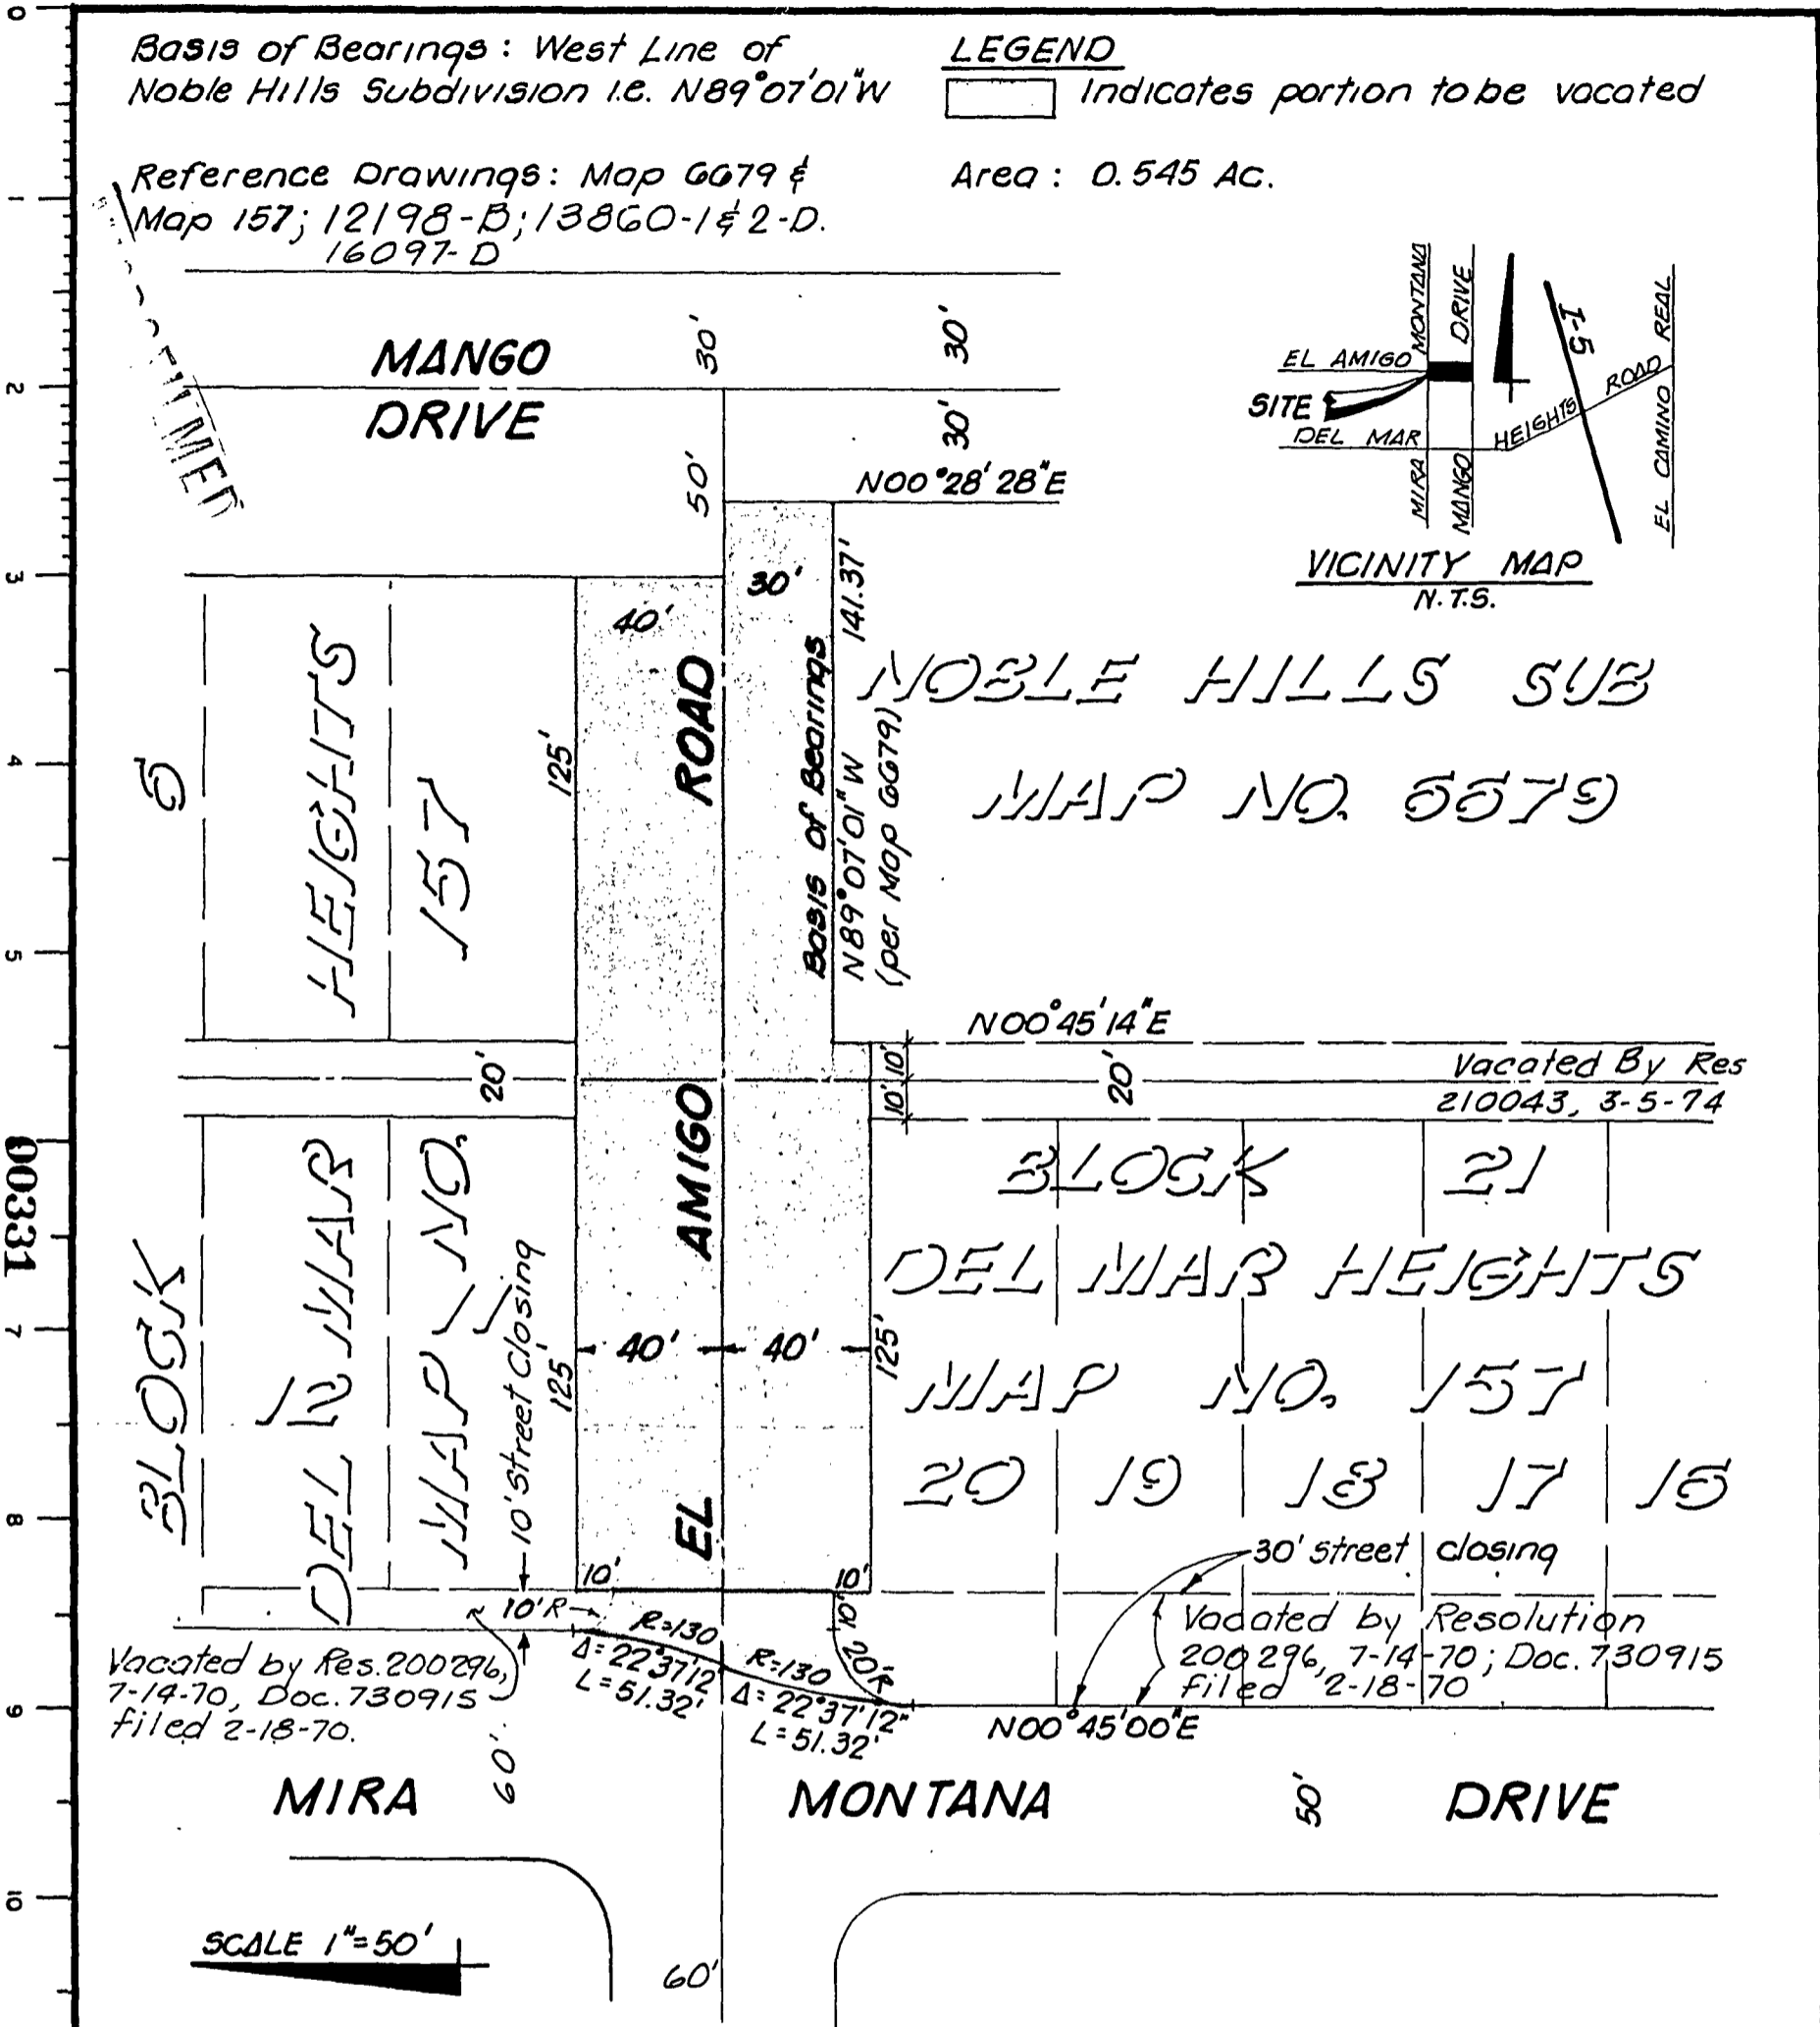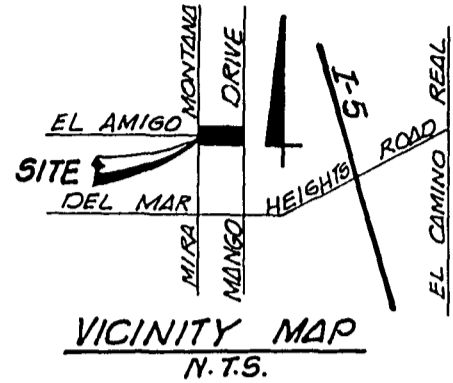

00331

Vacated by Res. 200296, 7-14-70, Doc. 730915 filed 2-18-70.

Vacated By Res 210043, 3-5-74

Vacated by Resolution 200296, 7-14-70; Doc. 730915 filed 2-18-70

SCALE 1"=50'

DESIGN • ENGINEERING • CONSULTATION AREVALO & SAFINO OF SAN DIEGO, INC. CIVIL • STRUCTURAL • LAND SURVEYING 8913 COMPLEX DRIVE • SUITE C • SAN DIEGO, CALIFORNIA 92123 (714) 560-1141

DOCUMENT NO. 764276 FILED AUG 21 1978 OFFICE OF THE CITY CLERK SAN DIEGO, CALIFORNIA

STREET VACATION EL AMIGO ROAD BETWEEN MANGO DRIVE AND MIRA MONTANA DRIVE

Table with columns: DESCRIPTION, BY, APPROVED, DATE, FILMED. Includes 'ORIGINAL' entry.


CITY OF SAN DIEGO, CALIFORNIA SHEET 1 OF 1 SHEET [Signature] FOR CITY ENGINEER April 7, 1978 DATE

W.O. NO. 27002 CONTROL CERTIFICATION 286-1693 LAMBERT COORDINATES


221859

Reference Drawings: Map GG79 &
Map 157; 12198-B; 13860-1 & 2-D.
16097-D

Area: 0.545 Ac.

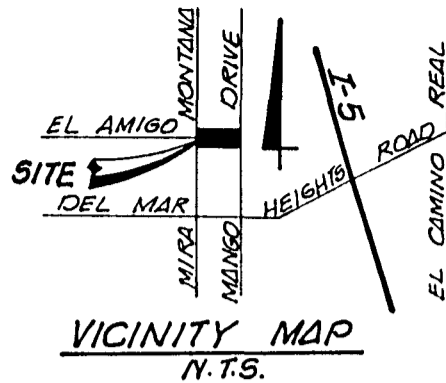

00331
00332
MICROFILMED
2-28-78

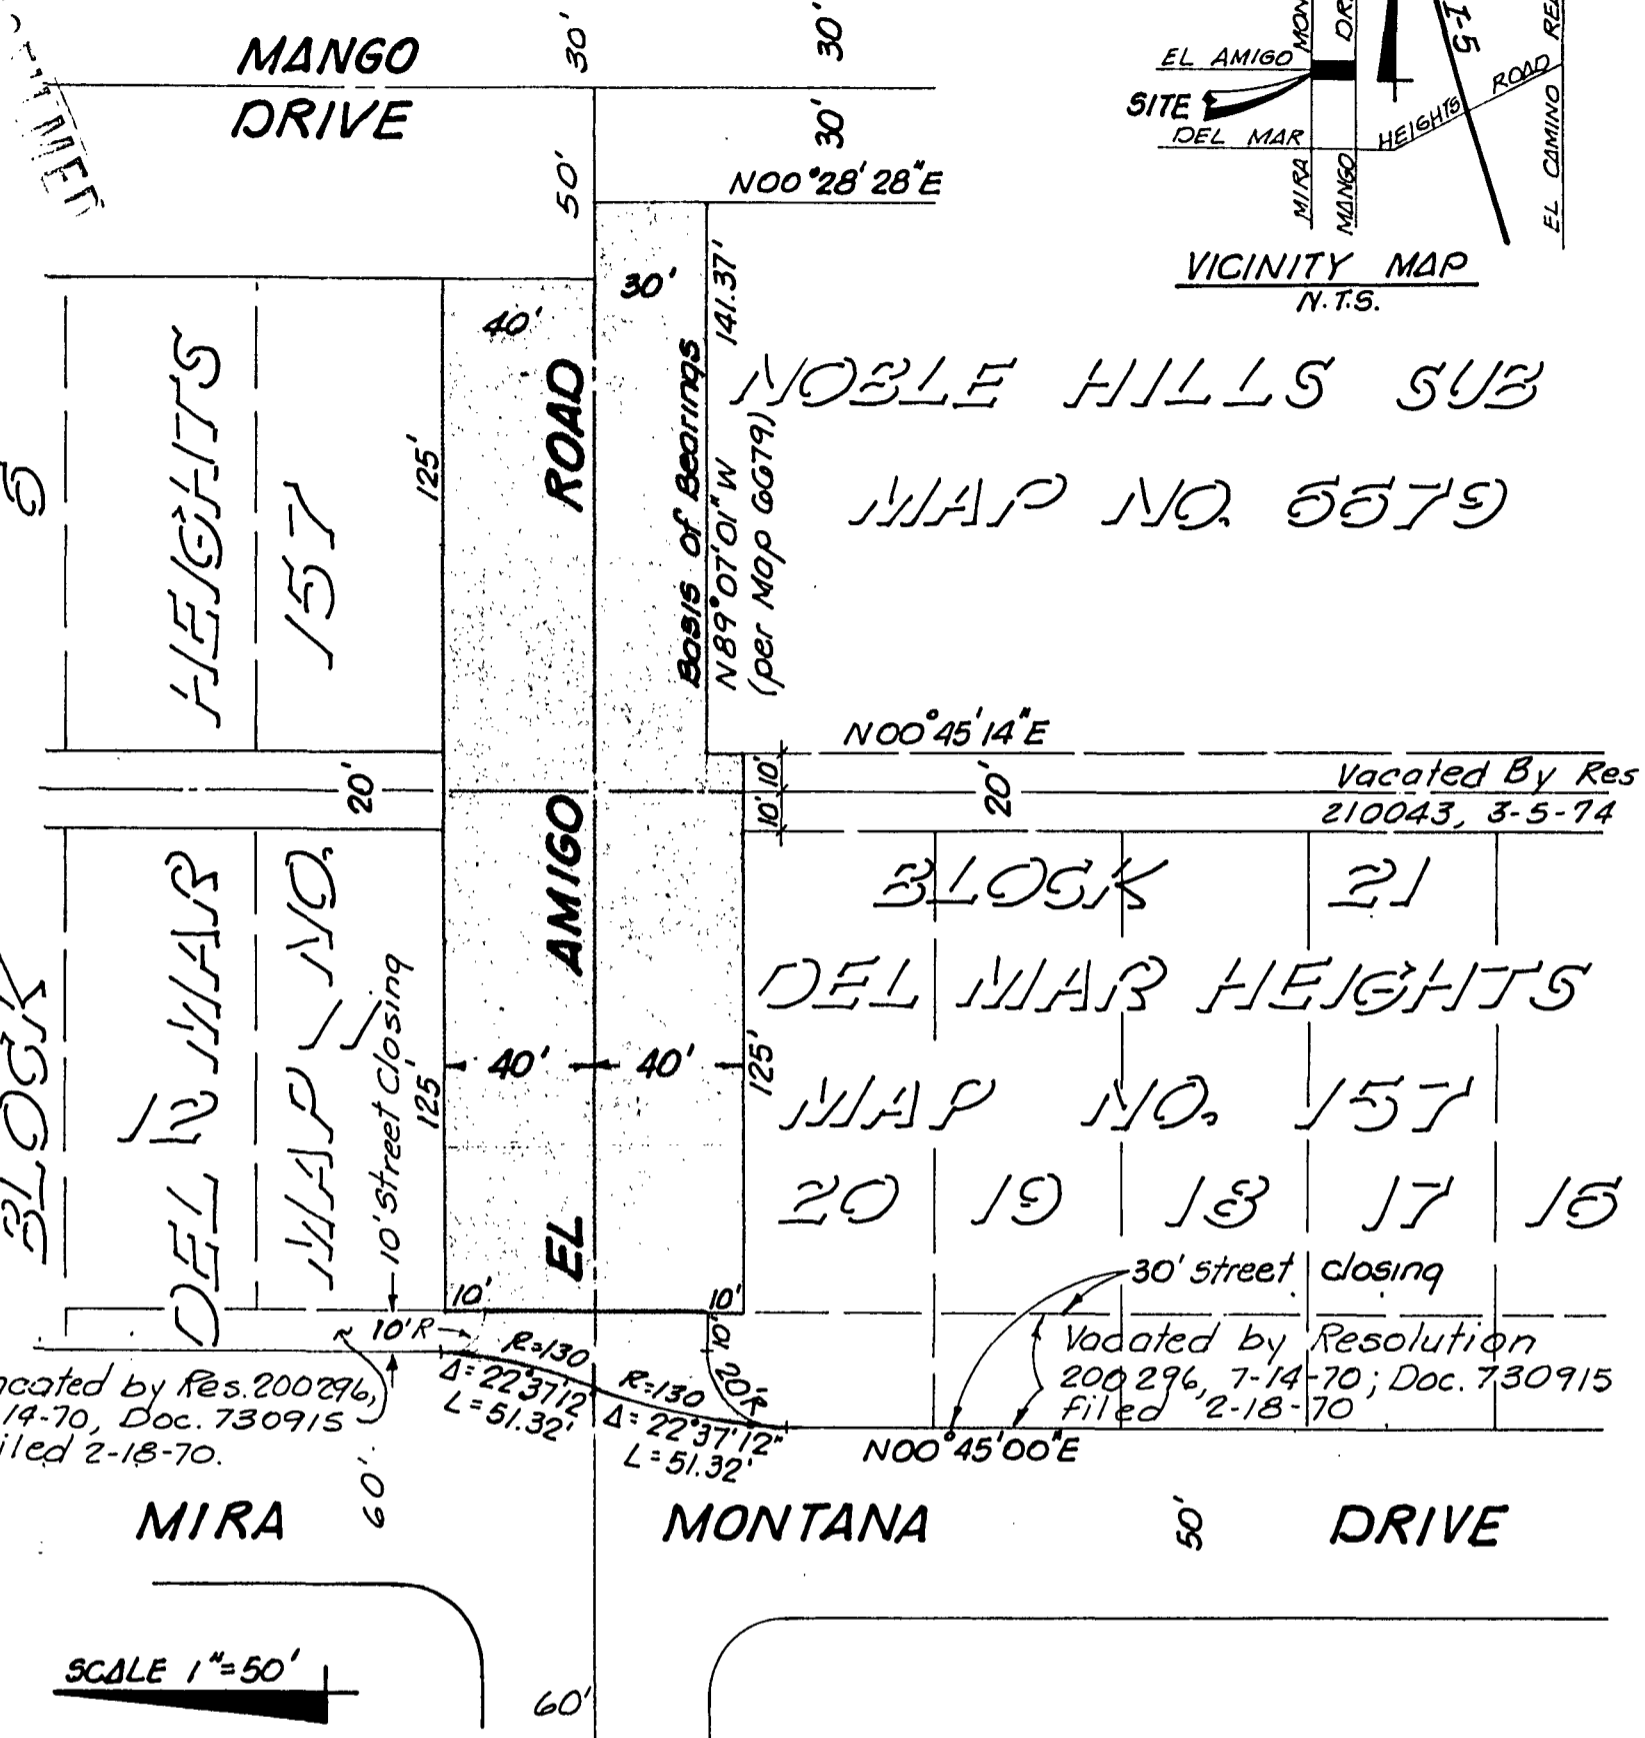

DESIGN • ENGINEERING • CONSULTATION

AREVALO & SAFINO
OF SAN DIEGO, INC.

CIVIL • STRUCTURAL • LAND SURVEYING

8913 COMPLEX DRIVE • SUITE C • SAN DIEGO, CALIFORNIA 92123
(714) 560-1141

DOCUMENT NO. 764276

FILED AUG 21 1978

OFFICE OF THE CITY CLERK
SAN DIEGO, CALIFORNIA

STREET VACATION EL AMIGO ROAD BETWEEN MANGO DRIVE AND MIRA MONTANA DRIVE

DESCRIPTION	BY	APPROVED	DATE	FILMED	CITY OF SAN DIEGO, CALIFORNIA	W.O. NO.
ORIGINAL					SHEET / OF / SHEET	<u>27002</u>
					<i>J. T. McLaughlin</i> April 7, 1978 FOR CITY ENGINEER DATE	<i>A. W. ...</i> CONTROL CERTIFICATION
						<u>286-1693</u> LAMBERT COORDINATES
						<u>14271-B</u>
						<u>20574.00</u>

221859

SEP 20 1978

Passed and adopted by the Council of The City of San Diego on _____, by the following vote:

Councilmen	Yeas	Nays	Excused	Absent
Bill Mitchell	<input checked="" type="checkbox"/>	<input type="checkbox"/>	<input type="checkbox"/>	<input type="checkbox"/>
Maureen F. O'Connor	<input checked="" type="checkbox"/>	<input type="checkbox"/>	<input type="checkbox"/>	<input type="checkbox"/>
Bill Lowery	<input checked="" type="checkbox"/>	<input type="checkbox"/>	<input type="checkbox"/>	<input type="checkbox"/>
Leon L. Williams	<input checked="" type="checkbox"/>	<input type="checkbox"/>	<input type="checkbox"/>	<input type="checkbox"/>
Fred Schnaubelt	<input checked="" type="checkbox"/>	<input type="checkbox"/>	<input type="checkbox"/>	<input type="checkbox"/>
Tom Gade	<input checked="" type="checkbox"/>	<input type="checkbox"/>	<input type="checkbox"/>	<input type="checkbox"/>
Larry Stirling	<input checked="" type="checkbox"/>	<input type="checkbox"/>	<input type="checkbox"/>	<input type="checkbox"/>
Jess D. Hare	<input type="checkbox"/>	<input type="checkbox"/>	<input type="checkbox"/>	<input type="checkbox"/>
Mayor Pete Wilson	<input type="checkbox"/>	<input type="checkbox"/>	<input type="checkbox"/>	<input checked="" type="checkbox"/>

AUTHENTICATED BY:

PETE WILSON

Mayor of The City of San Diego, California.

CHARLES G. ABDELNOUR

City Clerk of The City of San Diego, California.

(Seal)

By *Betty Goodberg*, Deputy.

Office of the City Clerk, San Diego, California

Resolution Number **221859** Adopted **SEP 20 1978**

RECEIVED
CITY OF SAN DIEGO
1970 AUG 32 PM 3: 59
SAN DIEGO, CALIF.

204 b

00333-A