

DEC 5 1978

RESOLUTION NO. 222350

R. 79-566

A RESOLUTION ESTABLISHING AN UNDERGROUND UTILITY DISTRICT TO BE KNOWN AND DENOMINATED AS THE SAN YSIDRO BOULEVARD (BORDER VILLAGE ROAD TO BORDER) UNDERGROUND UTILITY DISTRICT.

WHEREAS, by Resolution No. 221996, a public hearing was called for on NOV 14 1978 at the hour of 2:00 p.m., in the Council Chambers of the City Administration Building, 202 C Street, San Diego, California, to determine whether the public health, safety or general welfare requires the removal of poles, overhead wires and associated structures and the underground installation of wires and facilities for supplying electric, communication, community antenna television or similar or associated service within that certain area of the City of San Diego more particularly described as follows:

The northerly 100 feet of County Assessor's Parcel Numbered 666-300-13, the northeasterly 100 feet of Parcels Numbered 666-300-14 and 666-300-49, Parcels Numbered 666-300-16, 666-300-17 and 666-300-18, the northeasterly 25 feet of Parcel Numbered 666-300-23 all located in TIA JUANA CITY MAP 562 adjacent to the southerly line of San Ysidro Boulevard; the northeasterly 25 feet of Lots 1 and 2 NEIDHART SUBDIVISION MAP 5056 adjacent to the southwesterly line of San Ysidro Boulevard; the northeasterly five feet adjacent to the southerly line of San Ysidro Boulevard of Parcels Numbered 667-020-30 and 667-020-35 a portion of Section 6, T19S, R1W; the area defined as Parcel Numbered 666-200-06 a portion of Section 1, T19S, R2W located between San Ysidro Boulevard and East Beyer Boulevard; the southwesterly 75 feet of Lot 1 SAN YSIDRO PLAZA MAP 6448; the southwesterly 175 feet of the San Diego and Arizona Eastern Railroad right-of-way adjacent to East Beyer Boulevard, the westerly boundary being coincident with the westerly district limit on East Beyer Boulevard and the easterly boundary abutting Lot 1 Hutchinson Subdivision Map 6070; the area defined as Parcel Numbered 667-020-03 a portion of Section 6, T19S, R1W adjacent to the northerly line of East Beyer Boulevard and San Ysidro Boulevard; the westerly 10 feet of Parcels Numbered 667-020-24, 667-030-09 and 667-030-10 a portion of Section 6, T19S, R1W adjacent to the northerly line of San Ysidro Boulevard;

MICROFILMED  
01719

Said district shall also include the following described public rights-of-way:

SAN YSIDRO BOULEVARD between a northerly line which is located 30 feet southeast of the curve formed by the intersection of the westerly line of San Ysidro Boulevard and the northerly line of Border Village Road and its southerly terminus near the international boundary.

EAST BEYER BOULEVARD between a line 1,200 feet southeasterly of the southerly line of Bolton Hall Road and its terminus on the easterly line of San Ysidro Boulevard, RAIL COURT between the easterly line of San Ysidro Boulevard and a line parallel to and 10 feet northeast of said Boulevard.

and all as more particularly shown on Drawing No. 18006-D entitled "SAN YSIDRO BOULEVARD (Border Village Road to Border) UNDERGROUND UTILITY DISTRICT," copies of which are on file in the office of the City Clerk as Document No. 764709 and attached hereto and incorporated herein as Exhibit A; and

WHEREAS, notice of such hearing has been given by the City Clerk to all affected property owners as defined in Chapter VI, Article 1, Division 5 of the San Diego Municipal Code, and the utilities concerned in the manner and for the time required by law; and

WHEREAS, such hearing has been duly and regularly held and all persons interested have been given an opportunity to be heard; NOW, THEREFORE,

BE IT RESOLVED, by the Council of The City of San Diego, as follows:

1. The City Council does hereby find and determine that the public health, safety and general welfare require the removal of poles, overhead wires and associated overhead structures and

the underground installation of wires and facilities for supplying electric, communication, community antenna television or similar or associated service within the area set forth above and that pursuant to Chapter VI, Article 1, Division 5 of the San Diego Municipal Code, the above-described area is hereby declared to be an underground utility district in the City of San Diego, and the maps and document referred to above are hereby incorporated as a part of this resolution.

2. The City Council shall by subsequent resolution fix the date upon which the property in the district must be ready to receive underground service, and shall by subsequent resolution order the removal of all poles, overhead wires and associated overhead structures and the underground installation of wires and facilities for supplying electric, communication, community antenna television or similar or associated service.

3. The City Clerk be and he is hereby instructed to notify all affected persons as defined in Chapter VI, Article 1, Division 5 of the San Diego Municipal Code, and all affected utility companies of the adoption of this resolution within fifteen (15) days after the date of such adoption. The City Clerk shall further notify said affected persons as defined in Chapter VI, Article 1, Division 5 of the San Diego Municipal Code of the necessity that if they desire to continue to receive electric, communication, community antenna television or similar or associated service, they shall provide at their own expense all necessary facility changes on their premises so as to receive underground service from the lines relocated underground of the supplying utility company subject

to applicable rules, regulations and tariffs of the respective utility company on file with the Public Utilities Commission of the State of California (as of the date of adoption of this resolution) and subject to all other applicable requirements of State law and City ordinances. The Clerk's notification shall be made in the manner provided in Chapter VI, Article 1, Division 5 of the San Diego Municipal Code.

APPROVED: JOHN W. WITT, City Attorney

BY



C. M. Fitzpatrick  
Senior Chief Deputy

CMF:vl:460


9/18/78

Or. Dept.: Eng. & Dev.

MICROFILMED  
222350

01722



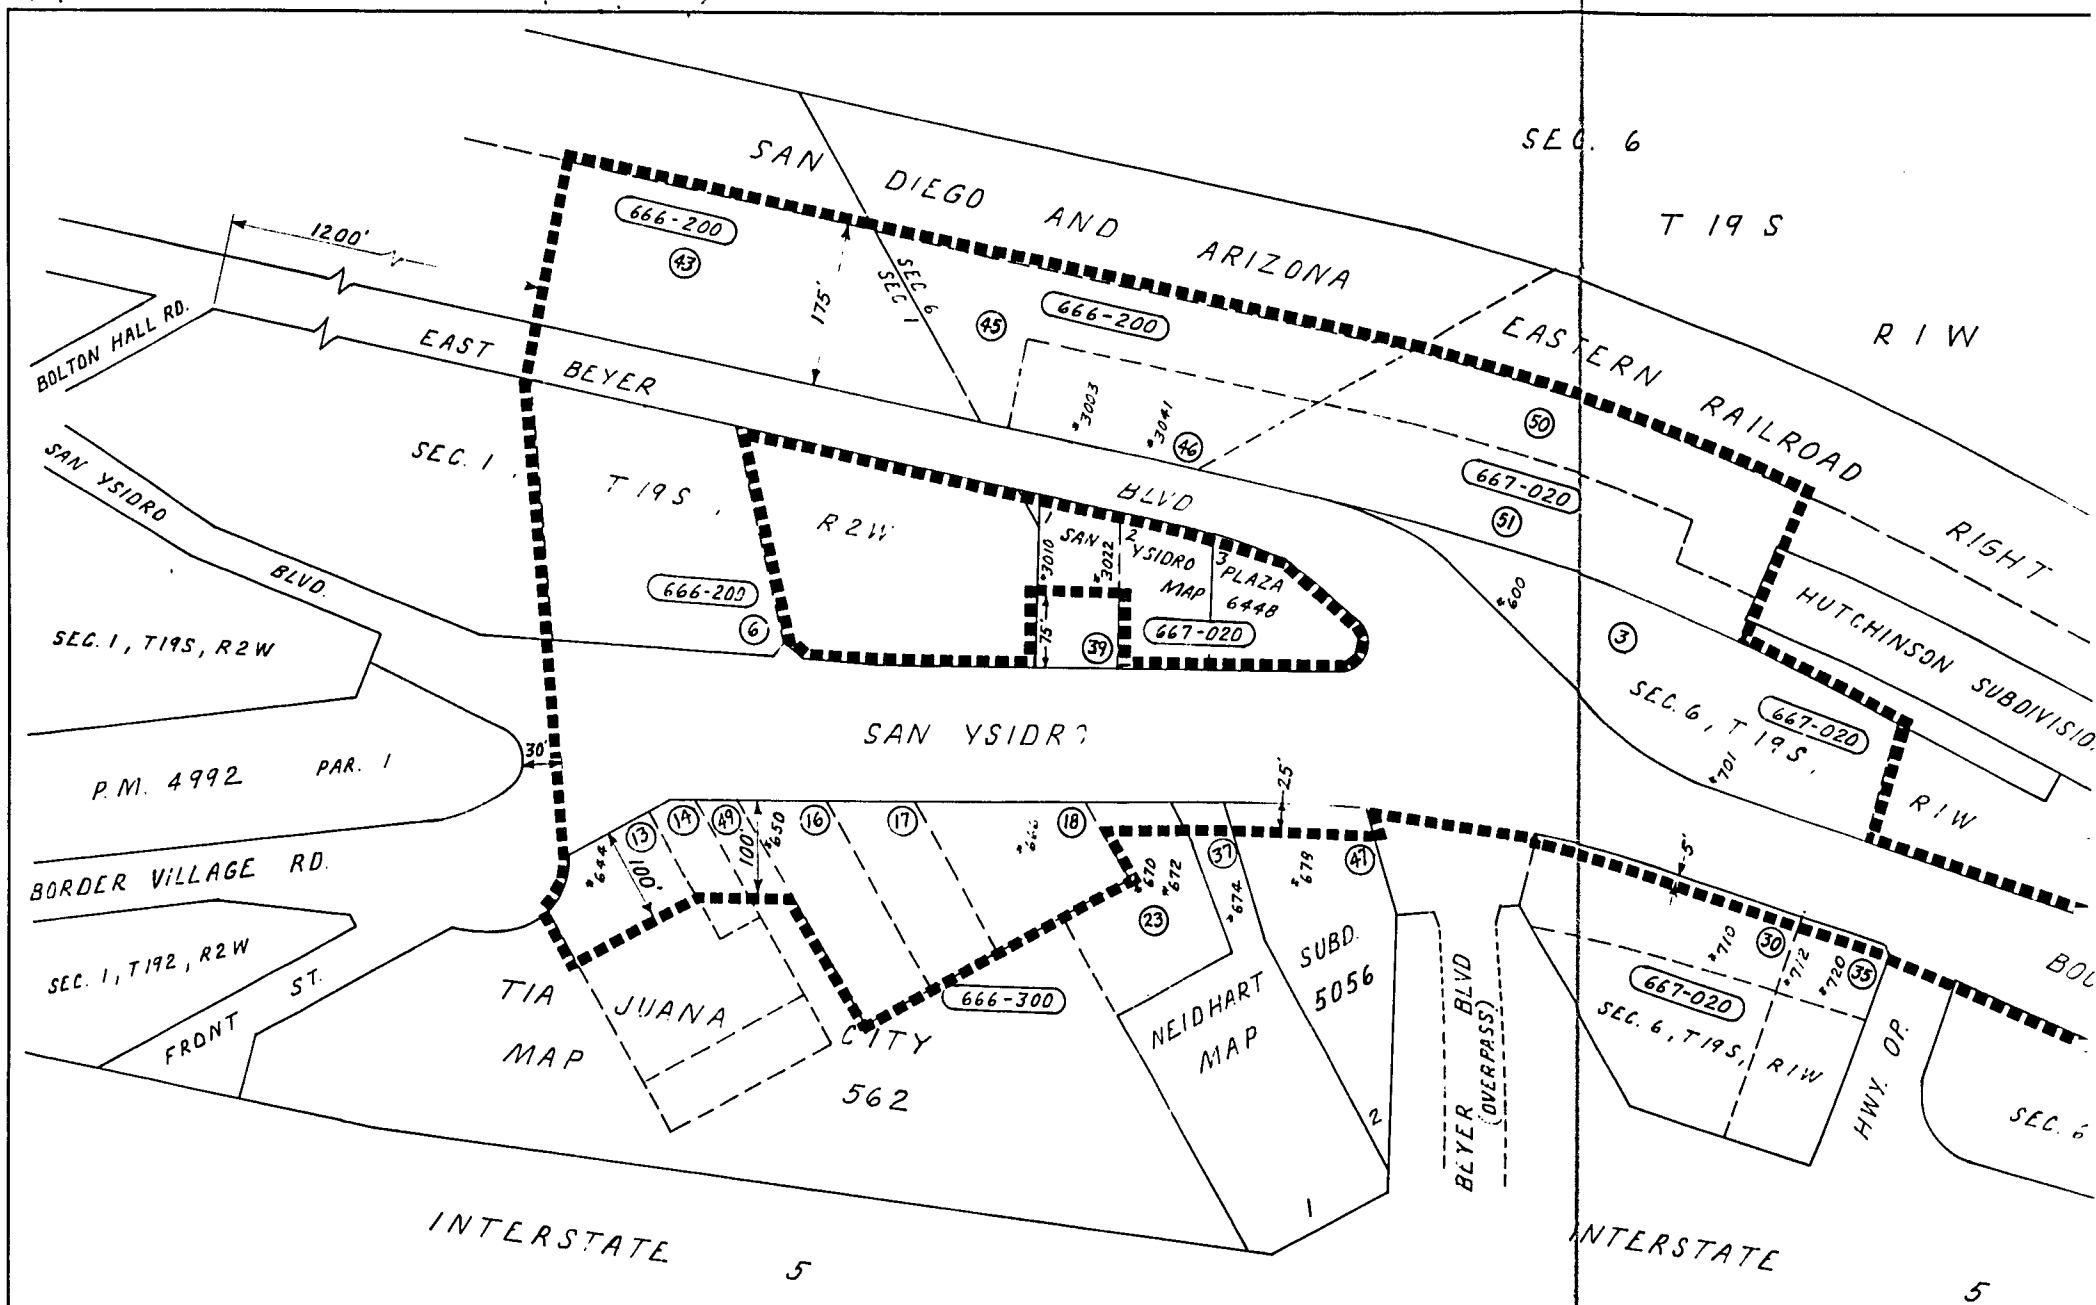

**LEGEND:**

BOUNDARY OF UTILITY DISTRICT  
 COUNTY ASSESSORS BOOK & PAGE NO  
 COUNTY ASSESSORS PARCEL NO  
 DISTRICT HOUSE NO

■■■■■■■■■■  
 600-010  
 ①  
 \*600

DOCUMENT NO. \_\_\_\_\_

FILED OCT 1  
 OFFICE OF THE C  
 SAN DIEGO, CAL


222350

MICROFILMED

RESOLUTION NO

DATE

01723

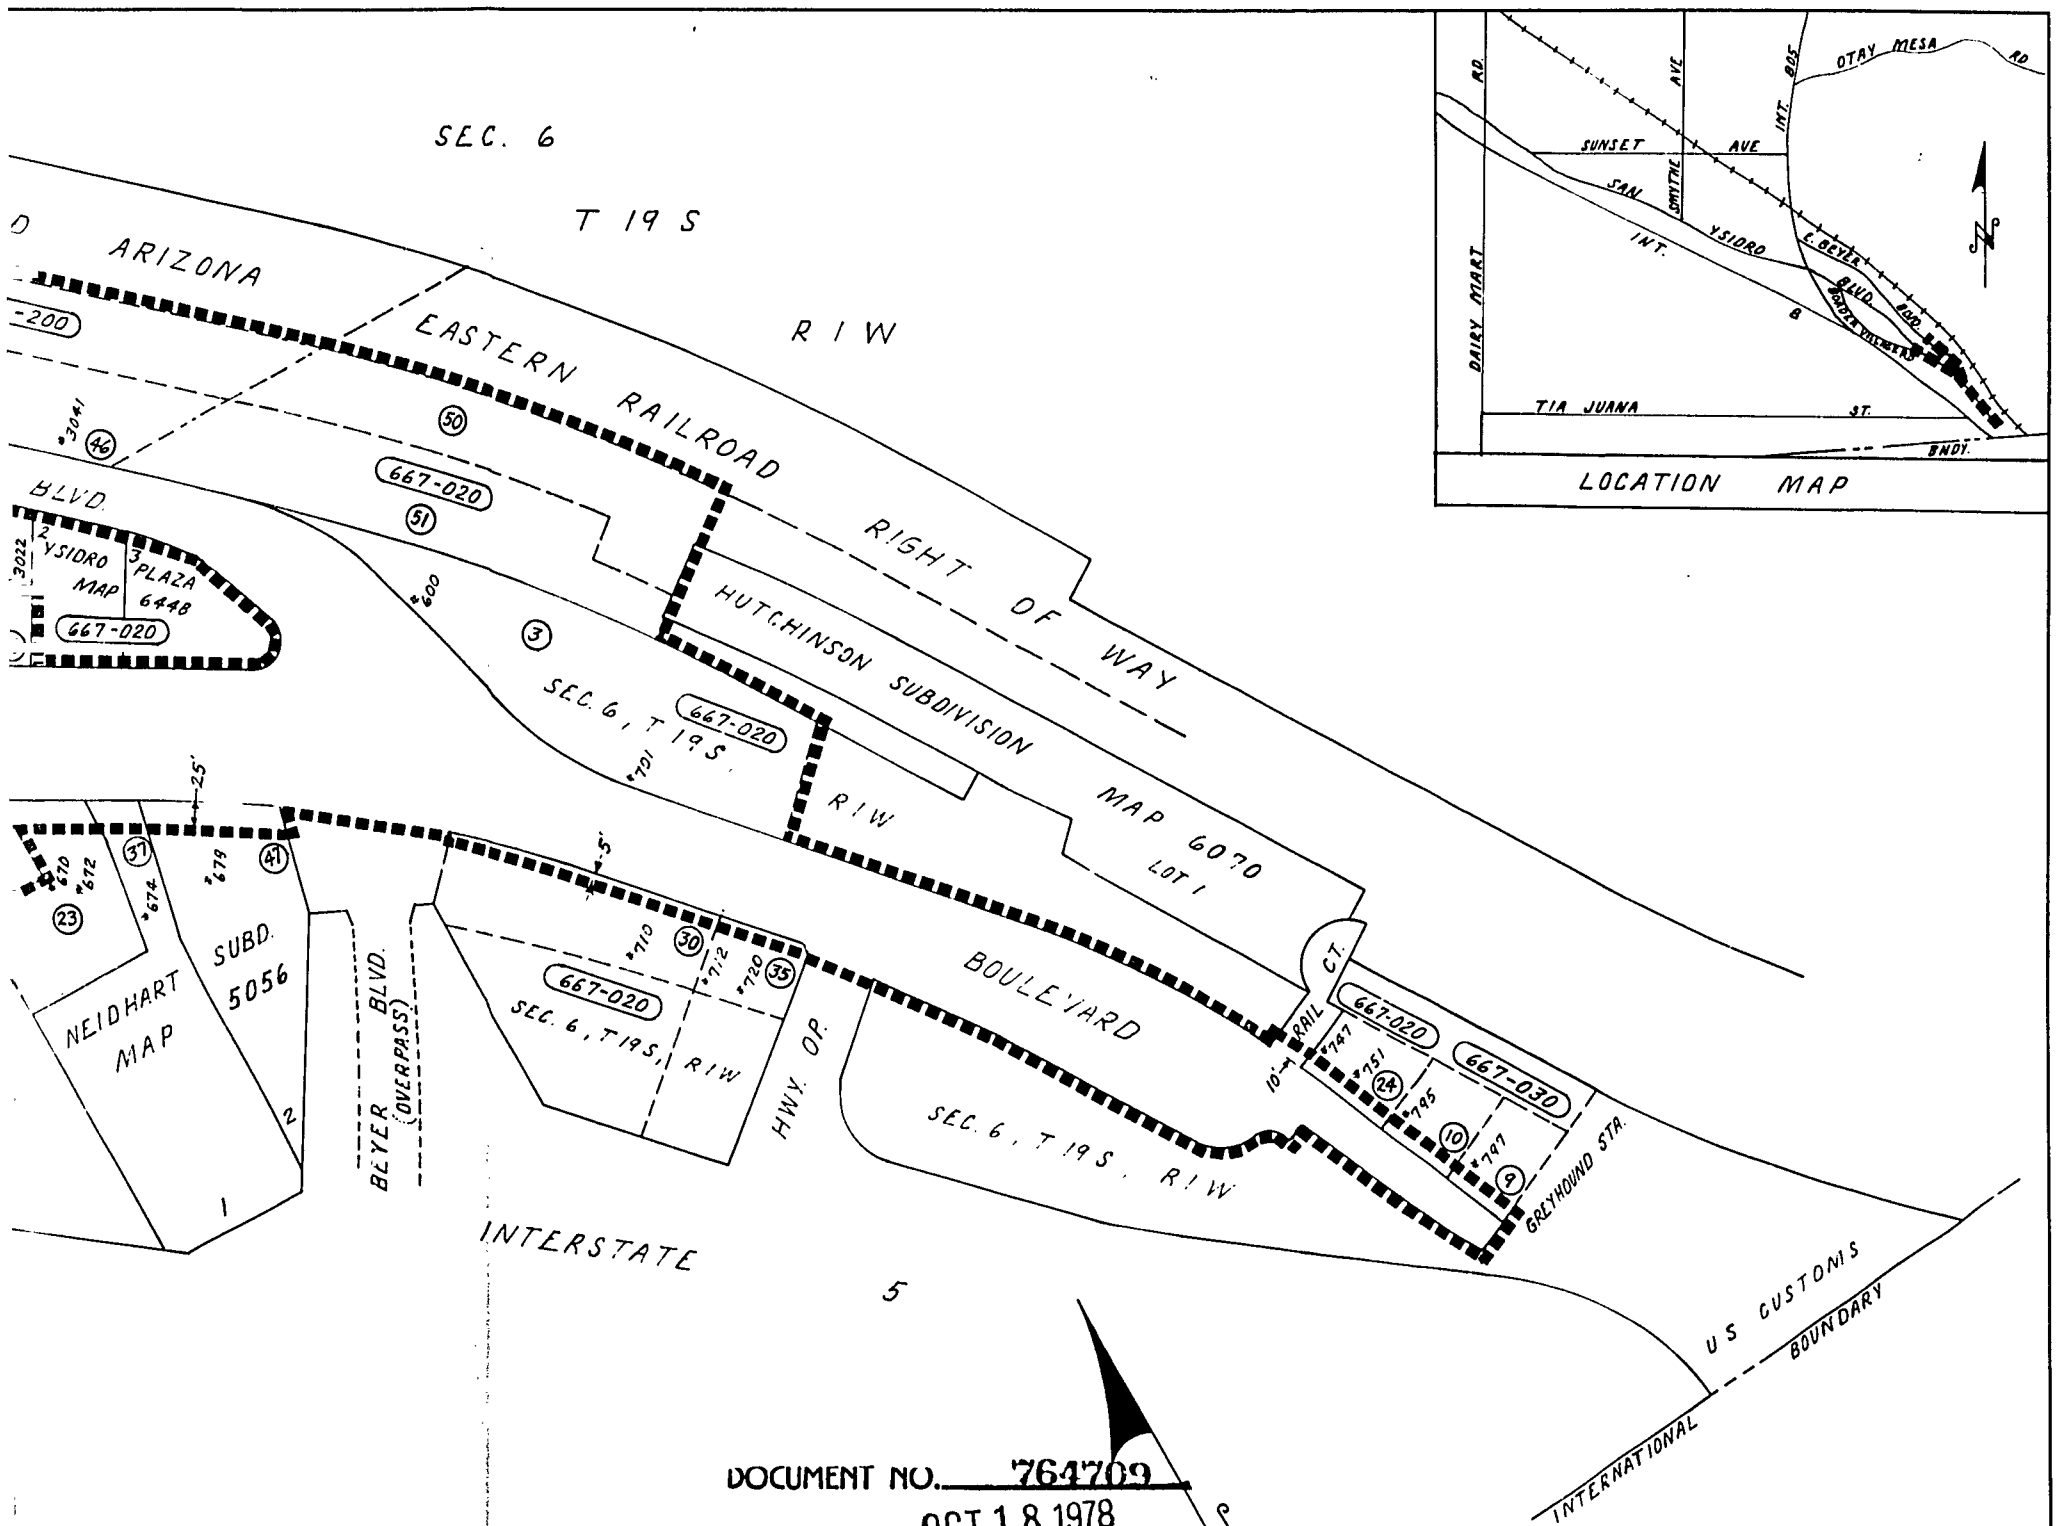

DOCUMENT NO. 764709

FILED OCT 18 1978

OFFICE OF THE CITY CLERK  
SAN DIEGO, CALIFORNIA

SCALE: 1" = 100'

MICROFILMED

**SAN YSIDRO BOULEYARD  
BORDER VILLAGE ROAD TO BORDER  
UNDERGROUND UTILITY DISTRICT**

CITY OF SAN DIEGO, CALIFORNIA		NO. 117633	
SHEET 1 OF 1 SHEETS		PROJECT ENGINEER	
DATE		APPROVAL	
DESCRIPTION	BY	APPROVED	DATE FILMED
ORIGINAL	DW	M. Talbot	11/5/78
AS BUILT		CONTROL CERTIFICATION	
CONTRACTOR		DATE STARTED	
INSPECTOR		DATE COMPLETED	
		138-1759 LABORER COORDINATOR	
		18006 - D	

RESOLUTION NO

DATE ADOPTED

01723

01724

222350

Passed and adopted by the Council of The City of San Diego on DEC 5 1978,  
 by the following vote:

Councilmen	Yeas	Nays	Excused	Absent
Bill Mitchell	<input checked="" type="checkbox"/>	<input type="checkbox"/>	<input type="checkbox"/>	<input type="checkbox"/>
Maureen F. O'Connor	<input checked="" type="checkbox"/>	<input type="checkbox"/>	<input type="checkbox"/>	<input type="checkbox"/>
Bill Lowery	<input checked="" type="checkbox"/>	<input type="checkbox"/>	<input type="checkbox"/>	<input type="checkbox"/>
Leon L. Williams	<input checked="" type="checkbox"/>	<input type="checkbox"/>	<input type="checkbox"/>	<input type="checkbox"/>
Fred Schnaubelt	<input checked="" type="checkbox"/>	<input type="checkbox"/>	<input type="checkbox"/>	<input type="checkbox"/>
Tom Gade	<input checked="" type="checkbox"/>	<input type="checkbox"/>	<input type="checkbox"/>	<input type="checkbox"/>
Larry Stirling	<input checked="" type="checkbox"/>	<input type="checkbox"/>	<input type="checkbox"/>	<input type="checkbox"/>
<del>James D. ...</del> Lucy Killea	<input checked="" type="checkbox"/>	<input type="checkbox"/>	<input type="checkbox"/>	<input type="checkbox"/>
Mayor Pete Wilson	<input checked="" type="checkbox"/>	<input type="checkbox"/>	<input type="checkbox"/>	<input type="checkbox"/>

AUTHENTICATED BY:

PETE WILSON  
 Mayor of The City of San Diego, California.

CHARLES G. ABDELNOUR  
 City Clerk of The City of San Diego, California.

(Seal)

By E. D. Cook, Deputy.

Office of the City Clerk, San Diego, California	
Resolution Number	<b>222350</b>
Adopted	<u>DEC 5 1978</u>

**01725**  
**MICROFILMED**



RECEIVED  
CITY CLERK'S OFFICE  
1978 SEP 28 AM 10:53  
SAN DIEGO, CALIF.

1725-A

337