

RESOLUTION NO. 222725 (R.79-952)

VACATION OF LORING STREET BETWEEN QUINCY STREET AND LAMARQUE STREET.

JAN 30 1979

WHEREAS, it is proposed that Loring Street between Quincy Street and LaMarque Street be vacated; and

WHEREAS, there is no present or prospective use for the street either for the public street system for which the right-of-way was originally acquired or for any other public use of a like nature that can be anticipated; and

WHEREAS, the public will benefit from the vacation through improved utilization of land; and

WHEREAS, the vacation or abandonment is not inconsistent with the General Plan or an approved Community Plan; and

WHEREAS, the public street system for which the right-of-way was originally acquired will not be detrimentally affected by this vacation; NOW, THEREFORE,

BE IT RESOLVED, by the Council of The City of San Diego, California, that Loring Street between Quincy Street and LaMarque Street, as more particularly referred to in Resolution of Intention No. 222366, is unnecessary for present or prospective public street purposes.

BE IT FURTHER RESOLVED, that Loring Street between Quincy Street and LaMarque Street, as more particularly shown on Drawing No. 14444-B on file in the office of the City Clerk as Document No. 765160, which said Drawing is

MICROFILMED

00734

attached hereto and made a part hereof, be, and the same is hereby ordered vacated.

BE IT FURTHER RESOLVED, that the City Clerk shall cause a certified copy of this resolution, attested by him under seal, to be recorded in the office of the County Recorder.

APPROVED: JOHN W. WITT, City Attorney

By 
Harold O. Valderhaug, Deputy

HOV:brv
11/20/78
Or. Dept.:E&E
W.O.: 27002
T.M.:78-523
14444-B

MICROFILMED

222725

00735

0
1
2
3
4
5
6
7
8
9
10
11
12
13
00737

222725


MICROFILMED

00736

QUINCY ST.


222725

MICROFILMED

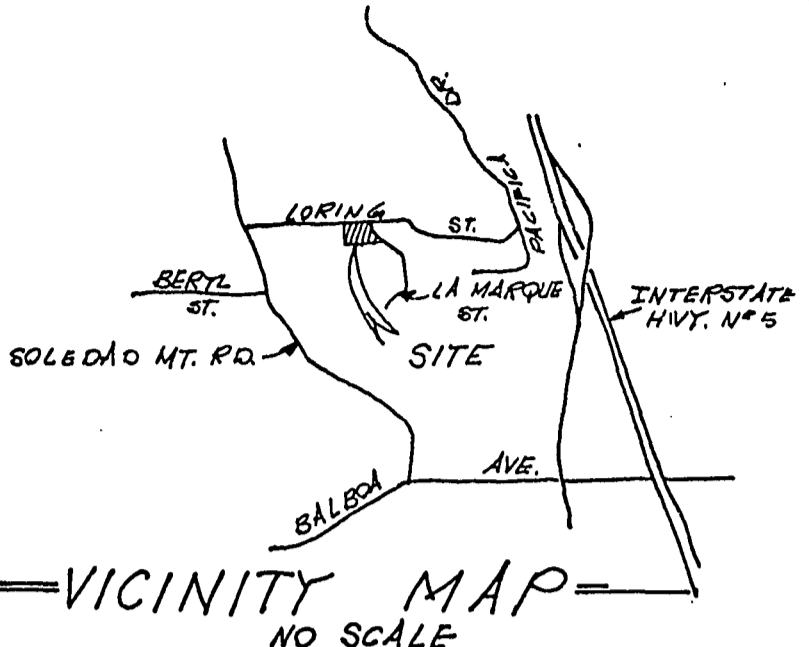

VICINITY MAP
NO SCALE

Scale: 1"=60'

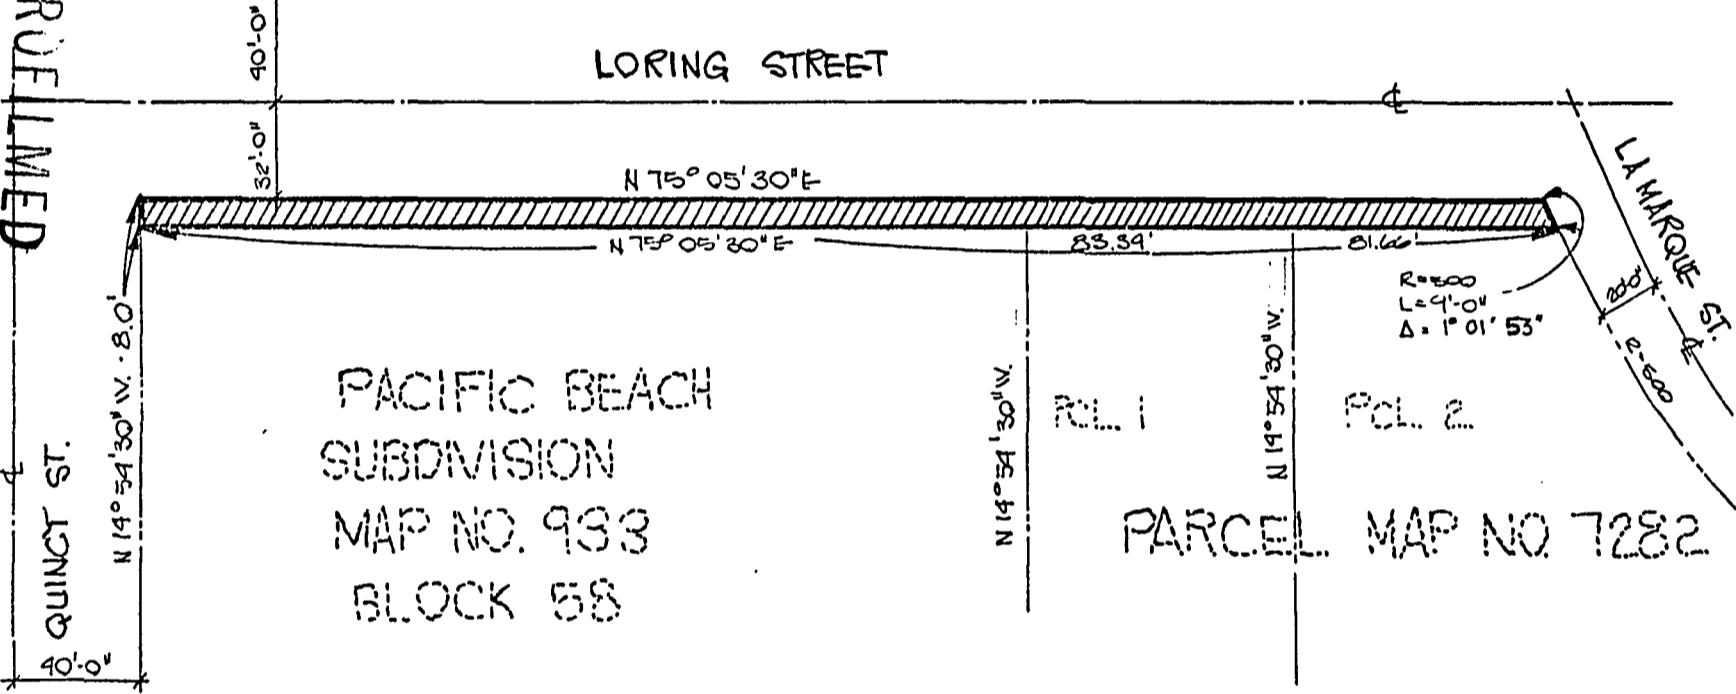

BASIS OF BEARINGS

THE BASIS OF BEARINGS FOR THIS PLAT IS A PORTION OF THE NORTHERLY BOUNDARY, OF "BLOCK 3 OF FLORAL TERRACE" MAP 1635 I.E. N 75° 05' 30" E.

STREET VACATION SHOWN THUS: 0.81 AC

PREPARED BY:
WEST COAST DRAFTING
4024 IBIS - SAN DIEGO, CA.
PHONE: (714) 291-0410

DOCUMENT NO. **765160**
FILED **DEC 13 1978**
OFFICE OF THE CITY CLERK
SAN DIEGO, CALIFORNIA

STREET VACATION: PORTION OF LORING STREET BETWEEN QUINCY STREET AND LA MARQUE STREET

DESCRIPTION	BY	APPROVED	DATE	FILMED
ORIGINAL				

CITY OF SAN DIEGO, CALIFORNIA
SHEET 1 OF 1 SHEET
J. J. M. Joseph
FOR CITY ENGINEER Aug. 30, 1978
DATE

S.A. 78-523
W.O. NO. 27002
CONTROL CERTIFICATION
234-1699
LAMBERT COORDINATES
14444 - R

JAN 30 1979

Passed and adopted by the Council of The City of San Diego on _____,
by the following vote:

Councilmen	Yeas	Nays	Excused	Absent
Bill Mitchell	<input checked="" type="checkbox"/>	<input type="checkbox"/>	<input type="checkbox"/>	<input type="checkbox"/>
Maureen F. O'Connor	<input type="checkbox"/>	<input type="checkbox"/>	<input type="checkbox"/>	<input checked="" type="checkbox"/>
Bill Lowery	<input type="checkbox"/>	<input type="checkbox"/>	<input type="checkbox"/>	<input checked="" type="checkbox"/>
Leon L. Williams	<input checked="" type="checkbox"/>	<input type="checkbox"/>	<input type="checkbox"/>	<input type="checkbox"/>
Fred Schnaubelt	<input checked="" type="checkbox"/>	<input type="checkbox"/>	<input type="checkbox"/>	<input type="checkbox"/>
Tom Gade	<input checked="" type="checkbox"/>	<input type="checkbox"/>	<input type="checkbox"/>	<input type="checkbox"/>
Larry Stirling	<input checked="" type="checkbox"/>	<input type="checkbox"/>	<input type="checkbox"/>	<input type="checkbox"/>
XXXXXX Lucy Killea	<input checked="" type="checkbox"/>	<input type="checkbox"/>	<input type="checkbox"/>	<input type="checkbox"/>
Mayor Pete Wilson	<input checked="" type="checkbox"/>	<input type="checkbox"/>	<input type="checkbox"/>	<input type="checkbox"/>

AUTHENTICATED BY:

PETE WILSON

Mayor of The City of San Diego, California.

(Seal)

CHARLES G. ABDELNOUR

City Clerk of The City of San Diego, California.

By E. H. Cook, Deputy.

MICROFILMED

Office of the City Clerk, San Diego, California

Resolution Number 222725 Adopted JAN 30 1979

RECEIVED
CITY CLERK'S OFFICE
1978 NOV 30 AM 11: 03
SAN DIEGO, CALIF.

336