

RESOLUTION NO. 223099 (R.79-1391)

MAR 20 1979

VACATION OF STREET RESERVATION - LOTS 82 THROUGH
85, MAP 3660

WHEREAS, it is proposed that Street Reservation - Lots
82 through 85, Map 3660 be vacated; and

WHEREAS, there is no present or prospective use for the
street either for the public street system for which the
right-of-way was originally acquired or for any other public
use of a like nature that can be anticipated; and

WHEREAS, the public will benefit from the vacation
through improved utilization of land; and

WHEREAS, the vacation or abandonment is not inconsistent
with the General Plan or an approved Community Plan; and

WHEREAS, the public street system for which the right-
of-way was originally acquired will not be detrimentally
affected by this vacation; NOW, THEREFORE,


BE IT RESOLVED, by the Council of The City of San Diego,
California, that Street Reservation - Lots 82 through 85, Map
3660, as more particularly referred to in Resolution of
Intention No. 222790, is unnecessary for present
or prospective public street purposes.

BE IT FURTHER RESOLVED, that Street Reservation - Lots
82 through 85, Map 3660, as more particularly shown on Drawing
No. 14503-B on file in the office of the City Clerk as Document
No. 765662, which said Drawing is attached hereto
and made a part hereof, be, and the same is hereby ordered
vacated.

MICROFILMED
01682

BE IT FURTHER RESOLVED, that the City Clerk shall cause a certified copy of this resolution, attested by him under seal, to be recorded in the office of the County Recorder.

APPROVED: JOHN W. WITT, City Attorney

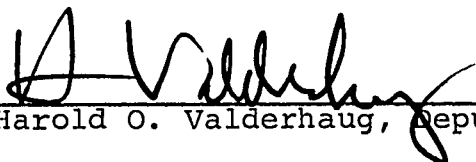By 
Harold O. Valderhaug, Deputy

HOV:brv
1/24/79
Or.Dept.:E&D
W.O.:27002
T.M.:78-542
14503-B

223099

MICROFILMED


01683

0
1
2
3
4
5
6
7
8
9
10
11
12
13



MICROFILMED

01684

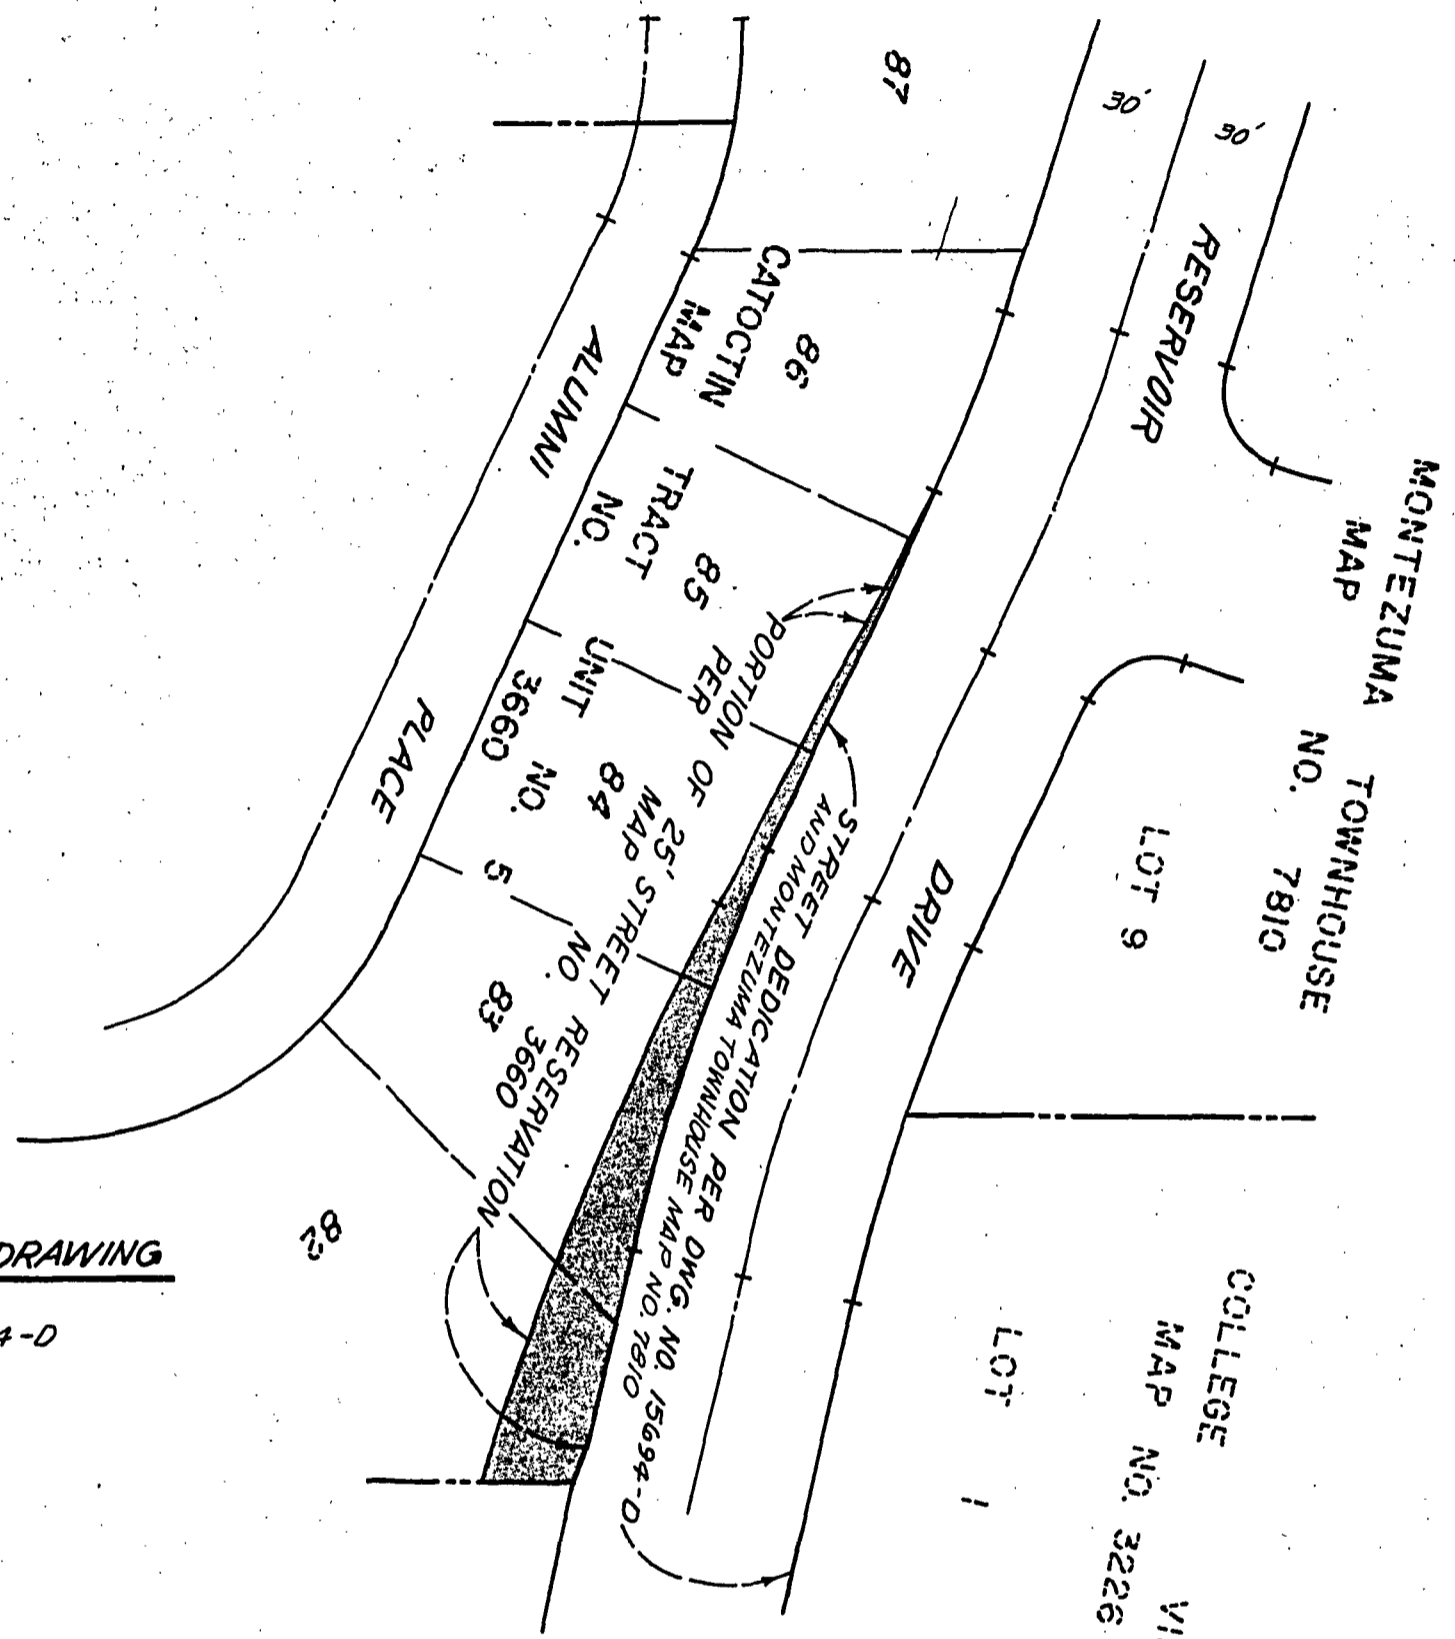

REFERENCE DRAWING

MAP NO. 3660
DWG. NO. 15694-D

LEGEND

STREET VACATION SHOWN THUS

CRAIG, BULTHUIS & NOTHOMB
CIVIL ENGINEERING, LAND SURVEYING
2611 ADAMS AVENUE
SAN DIEGO, CALIFORNIA 92116
PHONE: 297-3974

BY: Raymond J. Bulthuis R.C.E. 13745
DATE: Oct 5, 1978

DOCUMENT NO. **765662**
FILED FEB 15 1979
OFFICE OF THE CITY CLERK
SAN DIEGO, CALIFORNIA

**STREET RESERVATION - PORTION OF 25' STREET RESERVATION IN CATOCTIN TRACT
VACATION UNIT NO. 5 PER MAP NO. 3660**

DESCRIPTION	BY	APPROVED	DATE	FILMED
ORIGINAL				

CITY OF SAN DIEGO, CALIFORNIA
SHEET 1 OF 1 SHEET
G. J. McLaughlin Nov. 14, 1978
FOR CITY ENGINEER DATE

W.O. 78-542
NO. 27002
[Signature] 11-13-78
CONTROL CERTIFICATION

01685


SCALE: 1" = 50'



MICROFILMED

01684

01685

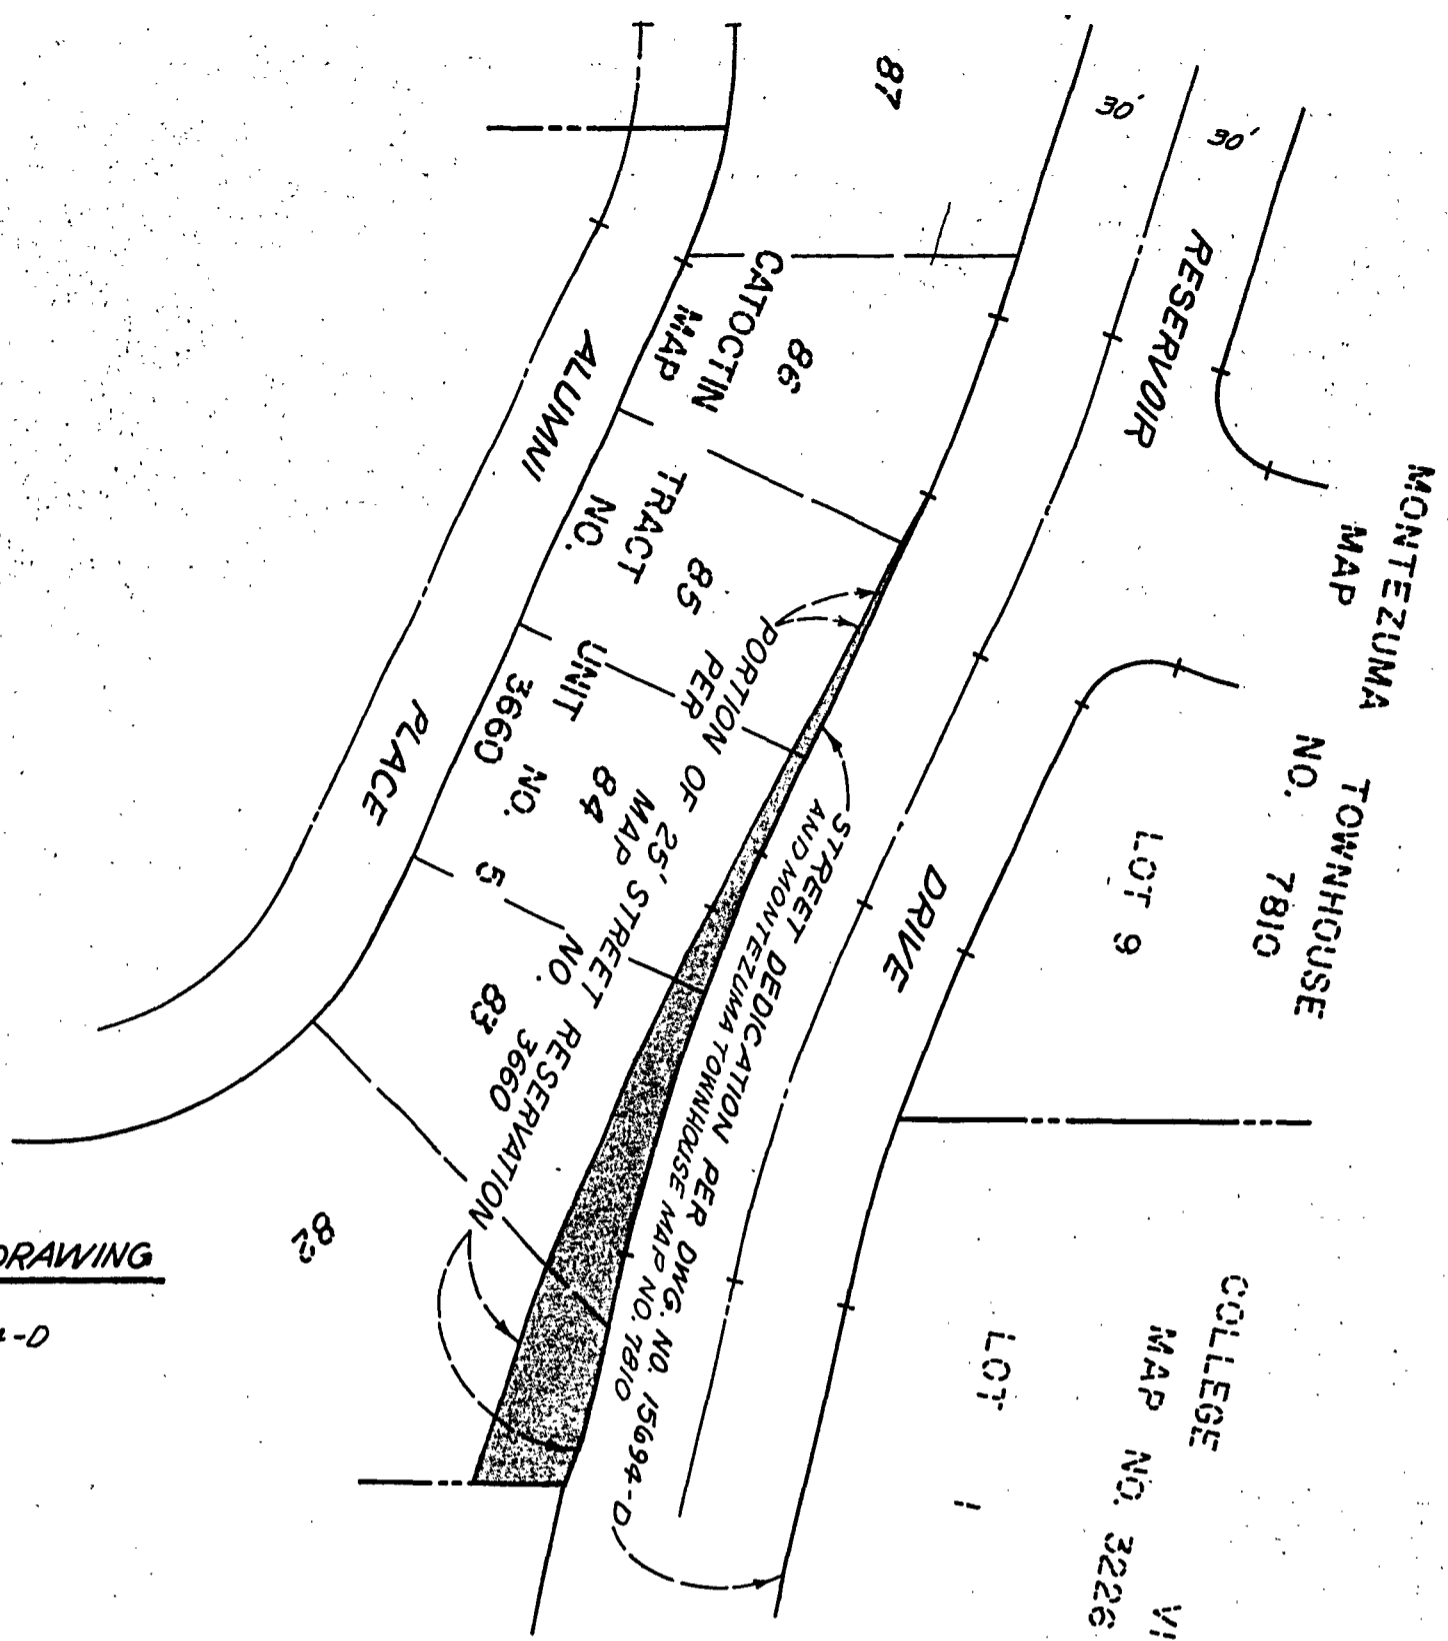

REFERENCE DRAWING

MAP NO. 3660
DWG. NO. 15694-D

LEGEND

STREET VACATION SHOWN THUS

CRAIG, BULTHUIS & NOTHOMB
CIVIL ENGINEERING, LAND SURVEYING
2611 ADAMS AVENUE
SAN DIEGO, CALIFORNIA 92116
PHONE: 297-3974

BY: Raymond J. Bulthuis R.C.E. 13745
DATE: Oct 5, 1978

DOCUMENT NO. **765662**
FILED **FEB 15 1979**
OFFICE OF THE CITY CLERK
SAN DIEGO, CALIFORNIA

**STREET RESERVATION - PORTION OF 25' STREET RESERVATION IN CATOCTIN TRACT
VACATION**
UNIT NO. 5 PER MAP NO. 3660

DESCRIPTION	BY	APPROVED	DATE	FILMED	CITY OF SAN DIEGO, CALIFORNIA	
ORIGINAL					SHEET / OF / SHEET	
					<i>G. J. M. ...</i> FOR CITY ENGINEER	Nov. 14, 1978 DATE
						CONTROL CERTIFICATION
						220-1751 LAMBERT COORDINATES
						14503 - B

STATUS

01684

Passed and adopted by the Council of The City of San Diego on MAR 20 1979,
 by the following vote:

Councilmen	Yeas	Nays	Not Present	Ineligible
Bill Mitchell	<input checked="" type="checkbox"/>	<input type="checkbox"/>	<input type="checkbox"/>	<input type="checkbox"/>
Maureen F. O'Connor	<input type="checkbox"/>	<input type="checkbox"/>	<input checked="" type="checkbox"/>	<input type="checkbox"/>
Bill Lowery	<input checked="" type="checkbox"/>	<input type="checkbox"/>	<input type="checkbox"/>	<input type="checkbox"/>
Leon L. Williams	<input checked="" type="checkbox"/>	<input type="checkbox"/>	<input type="checkbox"/>	<input type="checkbox"/>
Fred Schnaubelt	<input checked="" type="checkbox"/>	<input type="checkbox"/>	<input type="checkbox"/>	<input type="checkbox"/>
Tom Gade	<input checked="" type="checkbox"/>	<input type="checkbox"/>	<input type="checkbox"/>	<input type="checkbox"/>
Larry Stirling	<input checked="" type="checkbox"/>	<input type="checkbox"/>	<input type="checkbox"/>	<input type="checkbox"/>
Lucy Killea	<input checked="" type="checkbox"/>	<input type="checkbox"/>	<input type="checkbox"/>	<input type="checkbox"/>
Mayor Pete Wilson	<input type="checkbox"/>	<input type="checkbox"/>	<input checked="" type="checkbox"/>	<input type="checkbox"/>

AUTHENTICATED BY:

PETE WILSON
 Mayor of The City of San Diego, California.

(Seal)

CHARLES G. ABDELNOUR
 City Clerk of The City of San Diego, California.

By Rita Andrews, Deputy.

Office of the City Clerk, San Diego, California	
Resolution Number	223099
Adopted	MAR 20 1979

RECEIVED
CITY CLERK'S OFFICE
1979 FEB -1 AM 10: 57
SAN DIEGO, CALIF.