

RESOLUTION NO. 223222 (R.79-1441) APR 3 1979

VACATION OF ALLEY IN BLOCK 5, MAP NO. 893-1/2

WHEREAS, it is proposed that that Alley in Block 5, Map No. 893-1/2 be vacated; and

WHEREAS, there is no present or prospective use for the street either for the public street system for which the right-of-way was originally acquired or for any other public use of a like nature that can be anticipated; and

WHEREAS, the public will benefit from the vacation through improved utilization of land; and

WHEREAS, the vacation or abandonment is not inconsistent with the General Plan or an approved Community Plan; and

WHEREAS, the public street system for which the right-of-way was originally acquired will not be detrimentally affected by this vacation; NOW, THEREFORE,

BE IT RESOLVED, by the Council of The City of San Diego, California, that that Alley in Block 5, Map No. 893-1/2, as more particularly referred to in Resolution of Intention No. 222898, is unnecessary for present or prospective public street purposes.

BE IT FURTHER RESOLVED, that that Alley in Block 5, Map No. 893-1/2, as more particularly shown on Drawing No. 14505-B on file in the office of the City Clerk as Document No. 765726, which said Drawing is attached hereto and made a part hereof, be, and the same is hereby ordered vacated.

MICROFILMED

02008

BE IT FURTHER RESOLVED, that the City Clerk shall cause a certified copy of this resolution, attested by him under seal, to be recorded in the office of the County Recorder.

APPROVED: JOHN W. WITT, City Attorney


By 
Harold O. Valderhaug, Deputy

HOV:brv
1/31/79
Or. Dept.: E&D
W.O.: 27002
14505-B

MICROFILMED

223222
02009

223222

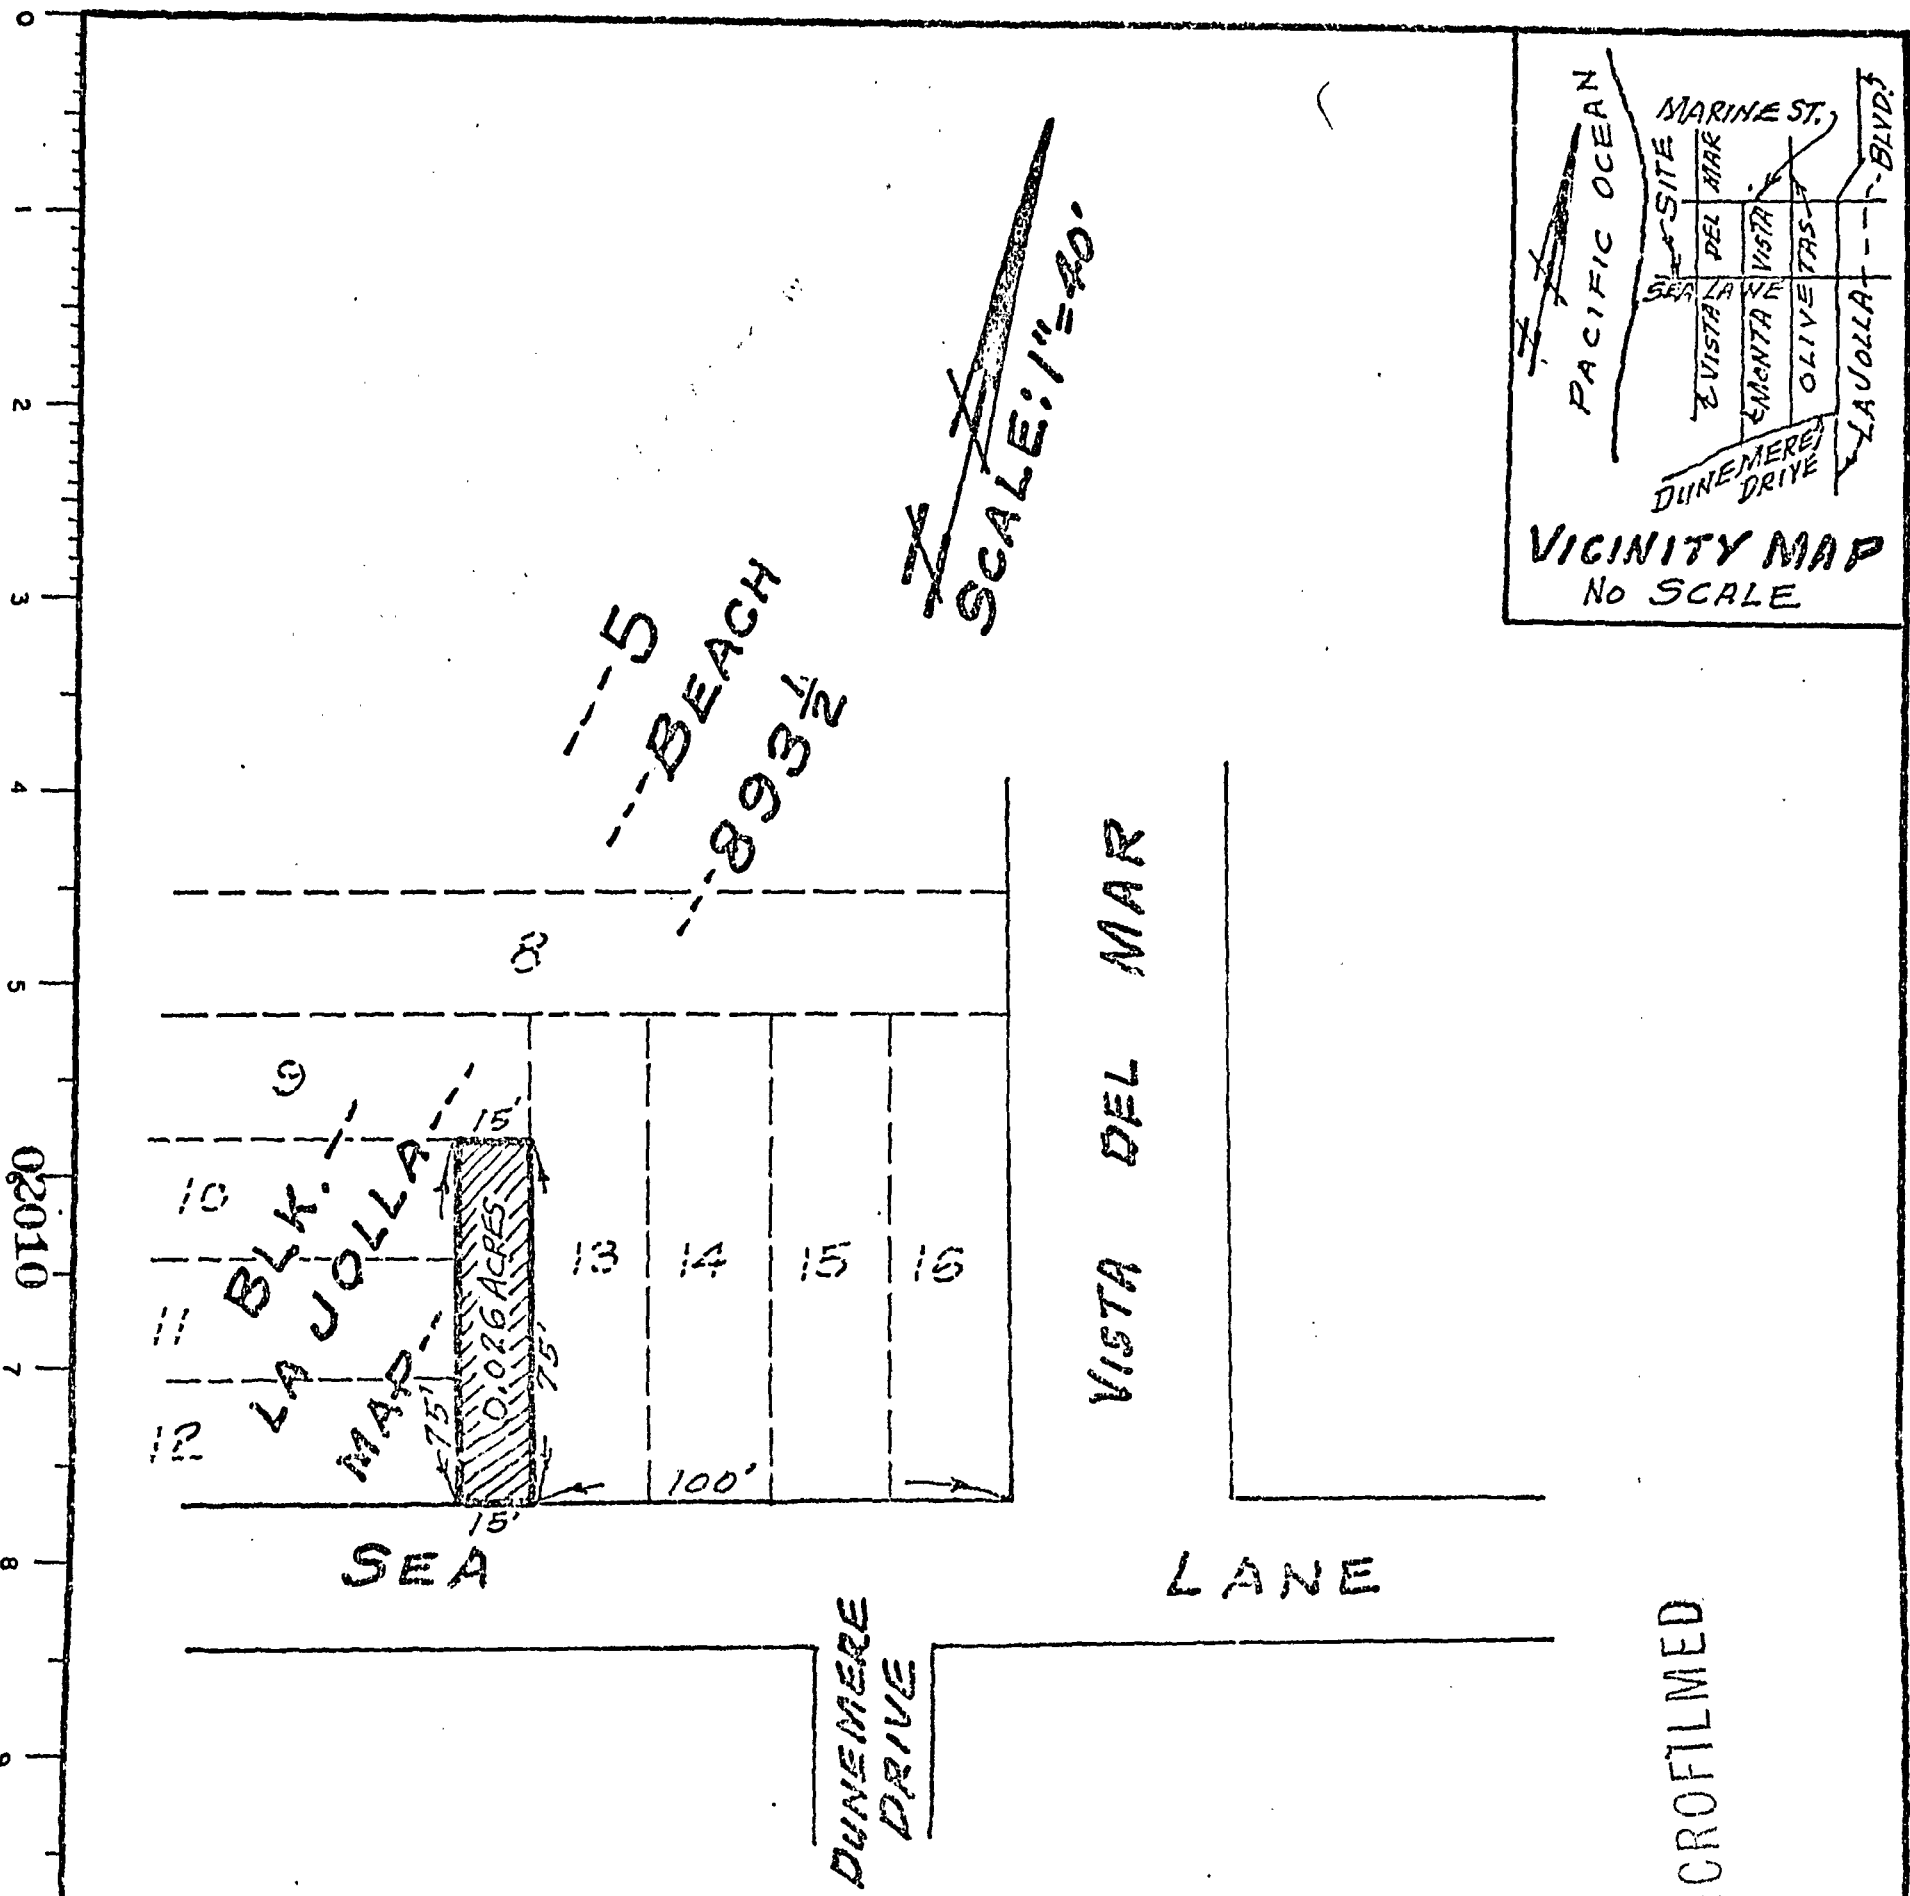

MICROFILMED

ALLEY VACATION SHOWN THUS:

MICROFILMED

PREPARED BY:
 LAND SURVEY SERVICE.
 P.O. BOX -- 1515
 LA JOLLA, CALIFORNIA 92038
 SURVEYOR

Thomas H. Shuttleworth
 THOMAS H. SHUTTLEWORTH-15,2717

DOCUMENT NO. 765726
 FILED FEB 28 1979
 OFFICE OF THE CITY CLERK
 SAN DIEGO, CALIFORNIA

ALLEY VACATION: ALLEY ADJACENT TO LOTS 9 THRU 13 IN BLOCK 5 OF MAP NO. 893 1/2.


DESCRIPTION	BY	APPROVED	DATE	FILMED
ORIGINAL				

CITY OF SAN DIEGO, CALIFORNIA
 SHEET 1 OF 1 SHEETS
R. F. McLaughlin Oct. 30, 1978
 CITY ENGINEER DATE

SA-78-538
 W.O. NO. 27002
Thomas H. Shuttleworth
 CONTROL CERTIFICATION
 244-1683

02010


02011

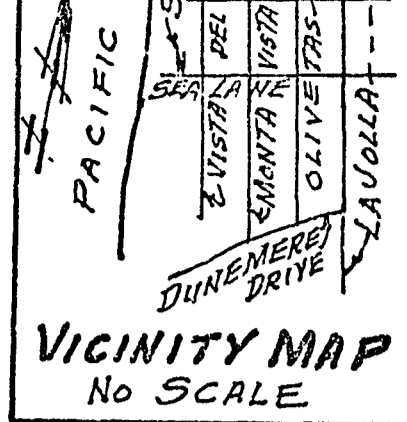

SCALE: 1" = 40'

5 BEACH
893 1/2

2
3
4
5
6
7
8
9
10
11
12
13

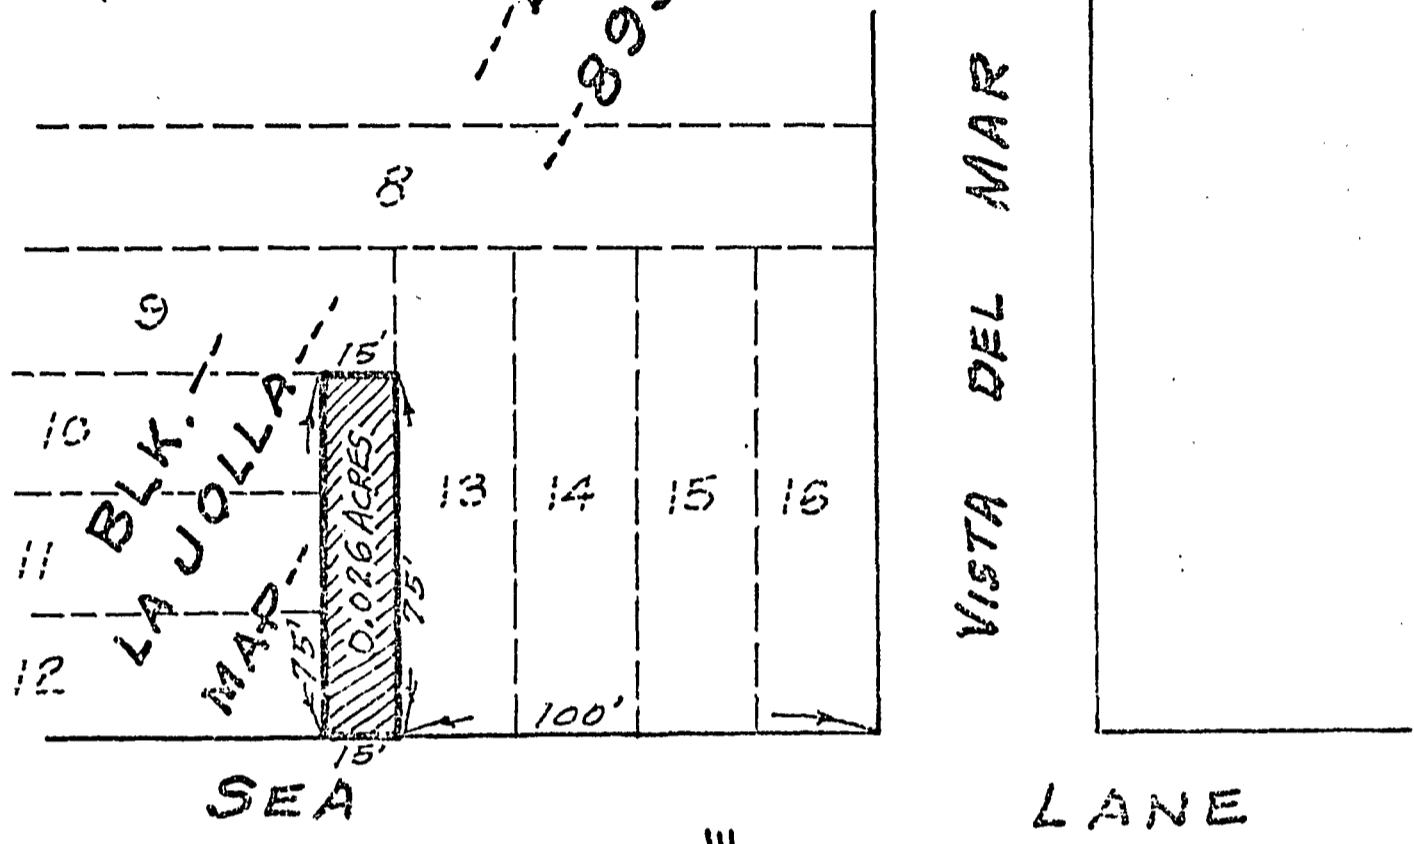

ALLEY VACATION SHOWN THIS:

MICROFILMED

PREPARED BY:
LAND SURVEY SERVICE.
P.O. BOX -- 1515
LA JOLLA, CALIFORNIA 92038
SURVEYOR

Thomas H. Shuttleworth
THOMAS H. SHUTTLEWORTH-15,2717

DOCUMENT NO. 765726
FILED FEB 28 1979
OFFICE OF THE CITY CLERK
SAN DIEGO, CALIFORNIA

ALLEY VACATION: ALLEY ADJACENT TO LOTS 9 THRU 13 IN BLOCK 5 OF MAP NO. 893 1/2.

DESCRIPTION	BY	APPROVED	DATE	FILMED	CITY OF SAN DIEGO, CALIFORNIA	
ORIGINAL					SHEET 1 OF 1 SHEETS	
					<i>J. F. McLaughlin</i>	SA-78-538
					FOR CITY ENGINEER	W.O. NO. 2700Z
					DATE	NOV 30 1978
						CONTROL CERTIFICATION
						244-1683
						LAMBERT COORDINATES
						14505-B

STATUS

223222

02011

Passed and adopted by the Council of The City of San Diego on APR 3 1979,
 by the following vote:

Councilmen	Yeas	Nays	Not Present	Ineligible
Bill Mitchell	<input checked="" type="checkbox"/>	<input type="checkbox"/>	<input type="checkbox"/>	<input type="checkbox"/>
Maureen F. O'Connor	<input checked="" type="checkbox"/>	<input type="checkbox"/>	<input type="checkbox"/>	<input type="checkbox"/>
Bill Lowery	<input type="checkbox"/>	<input type="checkbox"/>	<input checked="" type="checkbox"/>	<input type="checkbox"/>
Leon L. Williams	<input checked="" type="checkbox"/>	<input type="checkbox"/>	<input type="checkbox"/>	<input type="checkbox"/>
Fred Schnaubelt	<input checked="" type="checkbox"/>	<input type="checkbox"/>	<input type="checkbox"/>	<input type="checkbox"/>
Tom Gade	<input checked="" type="checkbox"/>	<input type="checkbox"/>	<input type="checkbox"/>	<input type="checkbox"/>
Larry Stirling	<input type="checkbox"/>	<input type="checkbox"/>	<input checked="" type="checkbox"/>	<input type="checkbox"/>
Lucy Killea	<input checked="" type="checkbox"/>	<input type="checkbox"/>	<input type="checkbox"/>	<input type="checkbox"/>
Mayor Pete Wilson	<input type="checkbox"/>	<input type="checkbox"/>	<input checked="" type="checkbox"/>	<input type="checkbox"/>

AUTHENTICATED BY:

PETE WILSON
 Mayor of The City of San Diego, California.

CHARLES G. ABDELNOUR
 City Clerk of The City of San Diego, California.

(Seal)

By Ellen Bovard, Deputy.

MICROFILMED

Office of the City Clerk, San Diego, California	
Resolution Number	233222
Adopted	APR 3 1979

RECEIVED
CITY CLERK'S OFFICE
1979 FEB 15 AM 8:21
SAN DIEGO, CALIF.