

RESOLUTION NO. 223258 (R.79-148) APR 10 1979

VACATION OF A PORTION OF CAMINO DEL RIO SOUTH

WHEREAS, it is proposed that a portion of Camino del Rio South be vacated; and

WHEREAS, there is no present or prospective use for the street either for the public street system for which the right-of-way was originally acquired or for any other public use of a like nature that can be anticipated in that the right of way is not needed for public street purposes, a bikeway, or for access to open space; and

WHEREAS, the public will benefit from the vacation through improved utilization of land; and

WHEREAS, the vacation or abandonment is not inconsistent with the General Plan or an approved Community Plan; and

WHEREAS, the public street system for which the right-of-way was originally acquired will not be detrimentally affected by this vacation; NOW, THEREFORE,

BE IT RESOLVED, by the Council of The City of San Diego, California, that a portion of Camino del Rio South, as more particularly referred to in Resolution of Intention No. 221618, is unnecessary for present or prospective public street purposes.

BE IT FURTHER RESOLVED, that a portion of Camino del Rio South, as more particularly shown on Drawing No. 14342-B, on file in the office of the City Clerk as Document No. 767491,


CORRECTED COPY

02098

which said Drawing is attached hereto and made a part hereof,
be, and the same is hereby ordered vacated.

BE IT FURTHER RESOLVED, that the City Clerk shall cause
a certified copy of this resolution, attested by him under
seal, to be recorded in the office of the County Recorder.

APPROVED: JOHN W. WITT, City Attorney

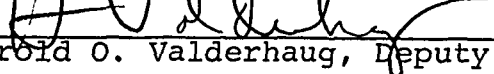By 
Harold O. Valderhaug, Deputy

HOV:dm
7/21/78
Or. Dept. E&D
W.O. 27002
14342-B

MICROFILMED

-2-

223258

02099

MICROFILMED

BASIS OF BEARINGS:




IS THE EASTERLY SUBDIVISION LINE
OF NAGEL TRACT MAP NO. 3826
I.E. S. 12° 40' 35" E.

REFERENCE DWG:

CAL-TRANS DWG LO 14529.1 LO 14530

LEGEND:

AREA VACATED
0.136 ACRES

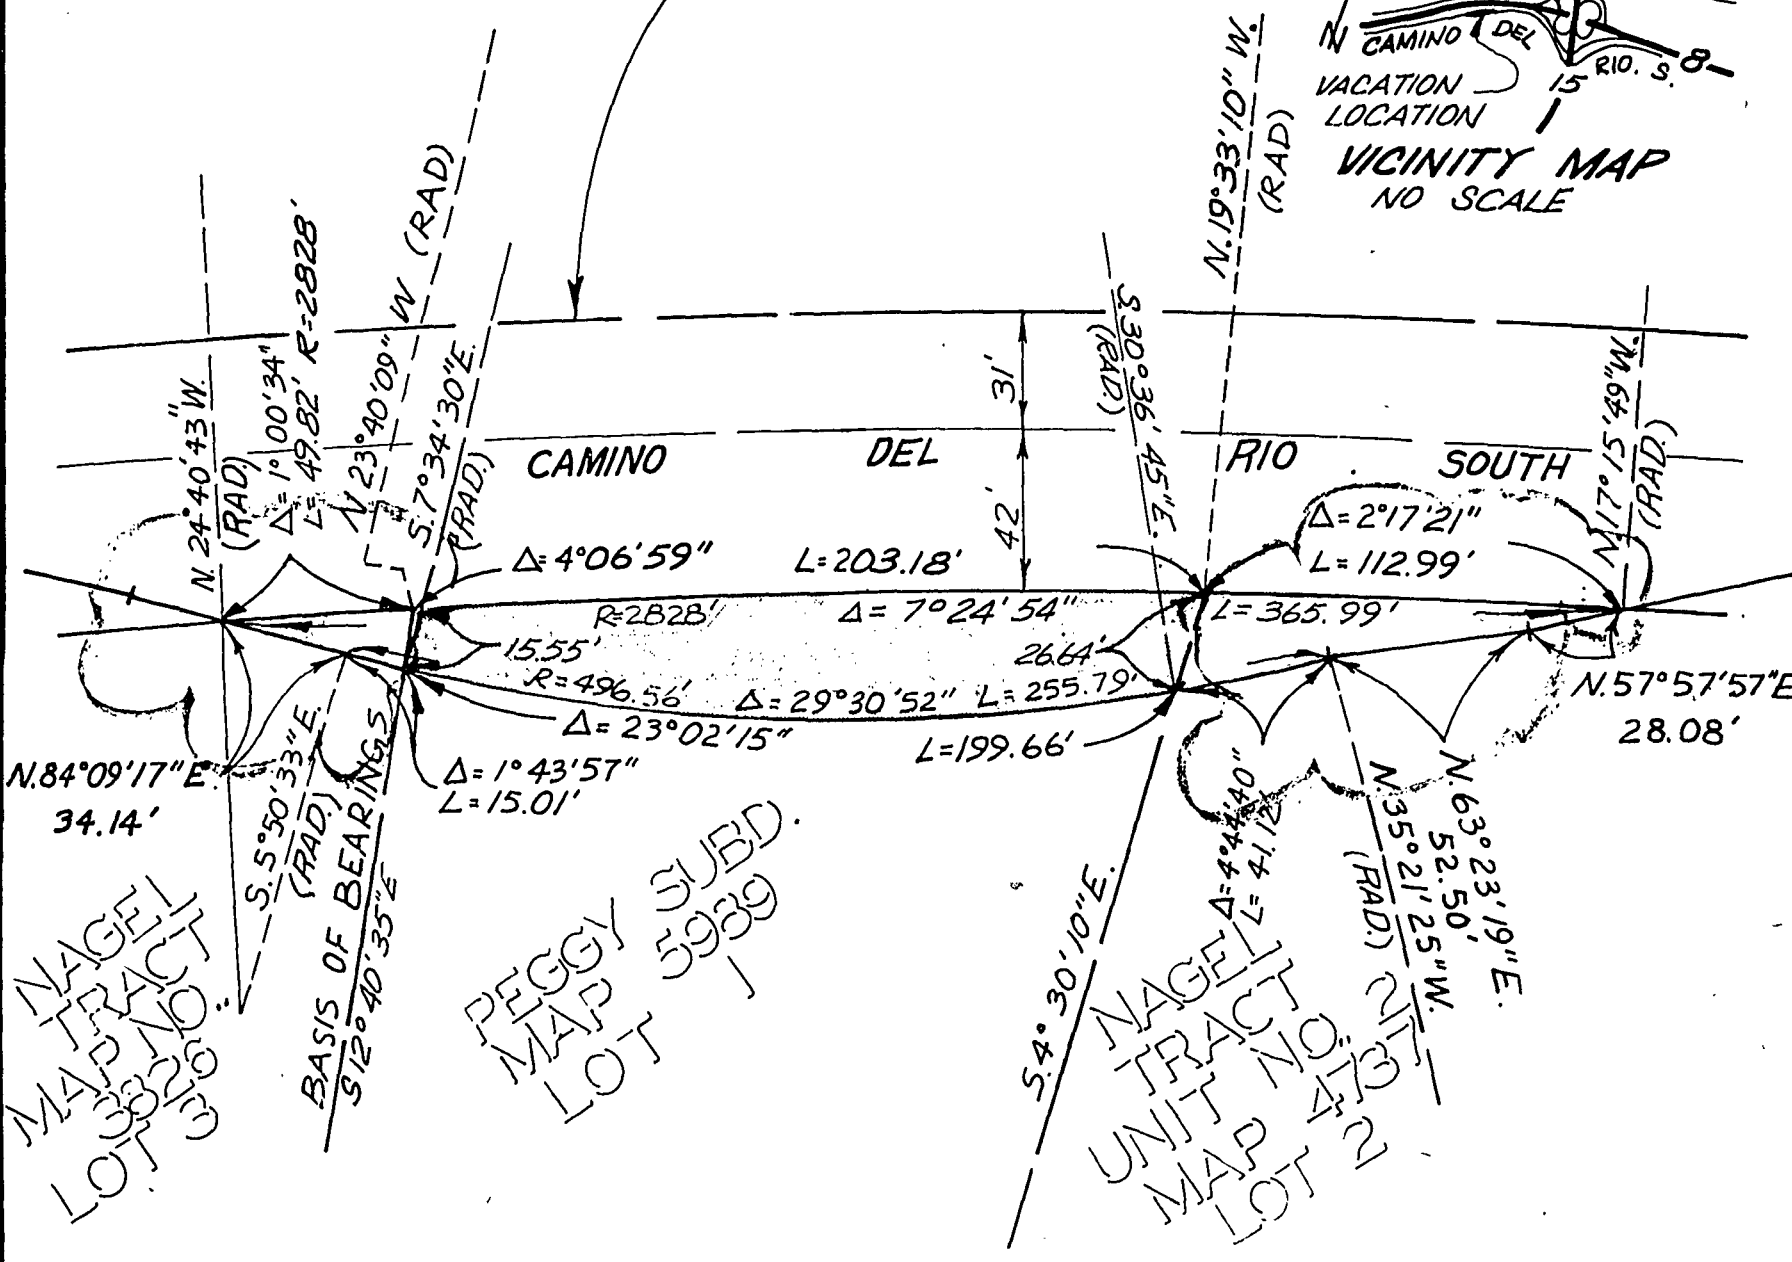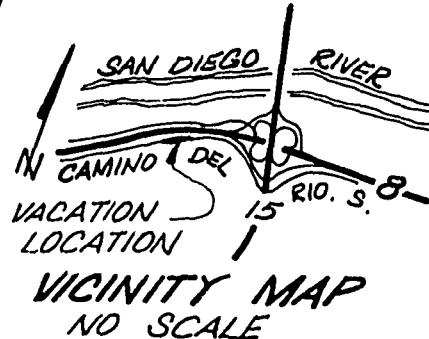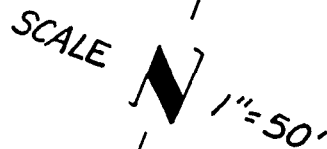

223258

02100

223258

NASLAND ENGINEERING
2020 OCEANSIDE BLVD.,
OCEANSIDE, CA.
92054
PHONE 714-439-3313
177-1070

CCD 764266
RES 223258, 4-10-79

DOCUMENT NO. 767491
FILED JAN 4 1980
OFFICE OF THE CITY CLERK
SAN DIEGO, CALIFORNIA

STREET VACATION - A PORTION OF CAMINO DEL RIO SOUTH LOT NO. 1 PEGGY'S SUBDIVISION MAP 5989



DESCRIPTION	BY	APPROVED	DATE	FILMED	CITY OF SAN DIEGO, CALIFORNIA	W.O. 76-640
ORIGINAL					SHEET / OF / SHEET	NO. 27002
A CHANGE		<i>[Signature]</i>	3-1-79		<i>[Signature]</i> 5-25-78	<i>[Signature]</i> 5-25-78
STATUS	BARRATION		12-3-79		FOR CITY ENGINEER	CONTROL CERTIFICATION
VACATED						222-1733
						LAMBERT COORDINATES

OF NAGEL TRACT MAP NO. 3826
 I.E. S. 12° 40' 35" E.

REFERENCE DWG:
 CAL-TRANS DWG LO 14529.1 LO 14530

LEGEND:
 AREA VACATED
 0.136 ACRES

SCALE 1" = 50'

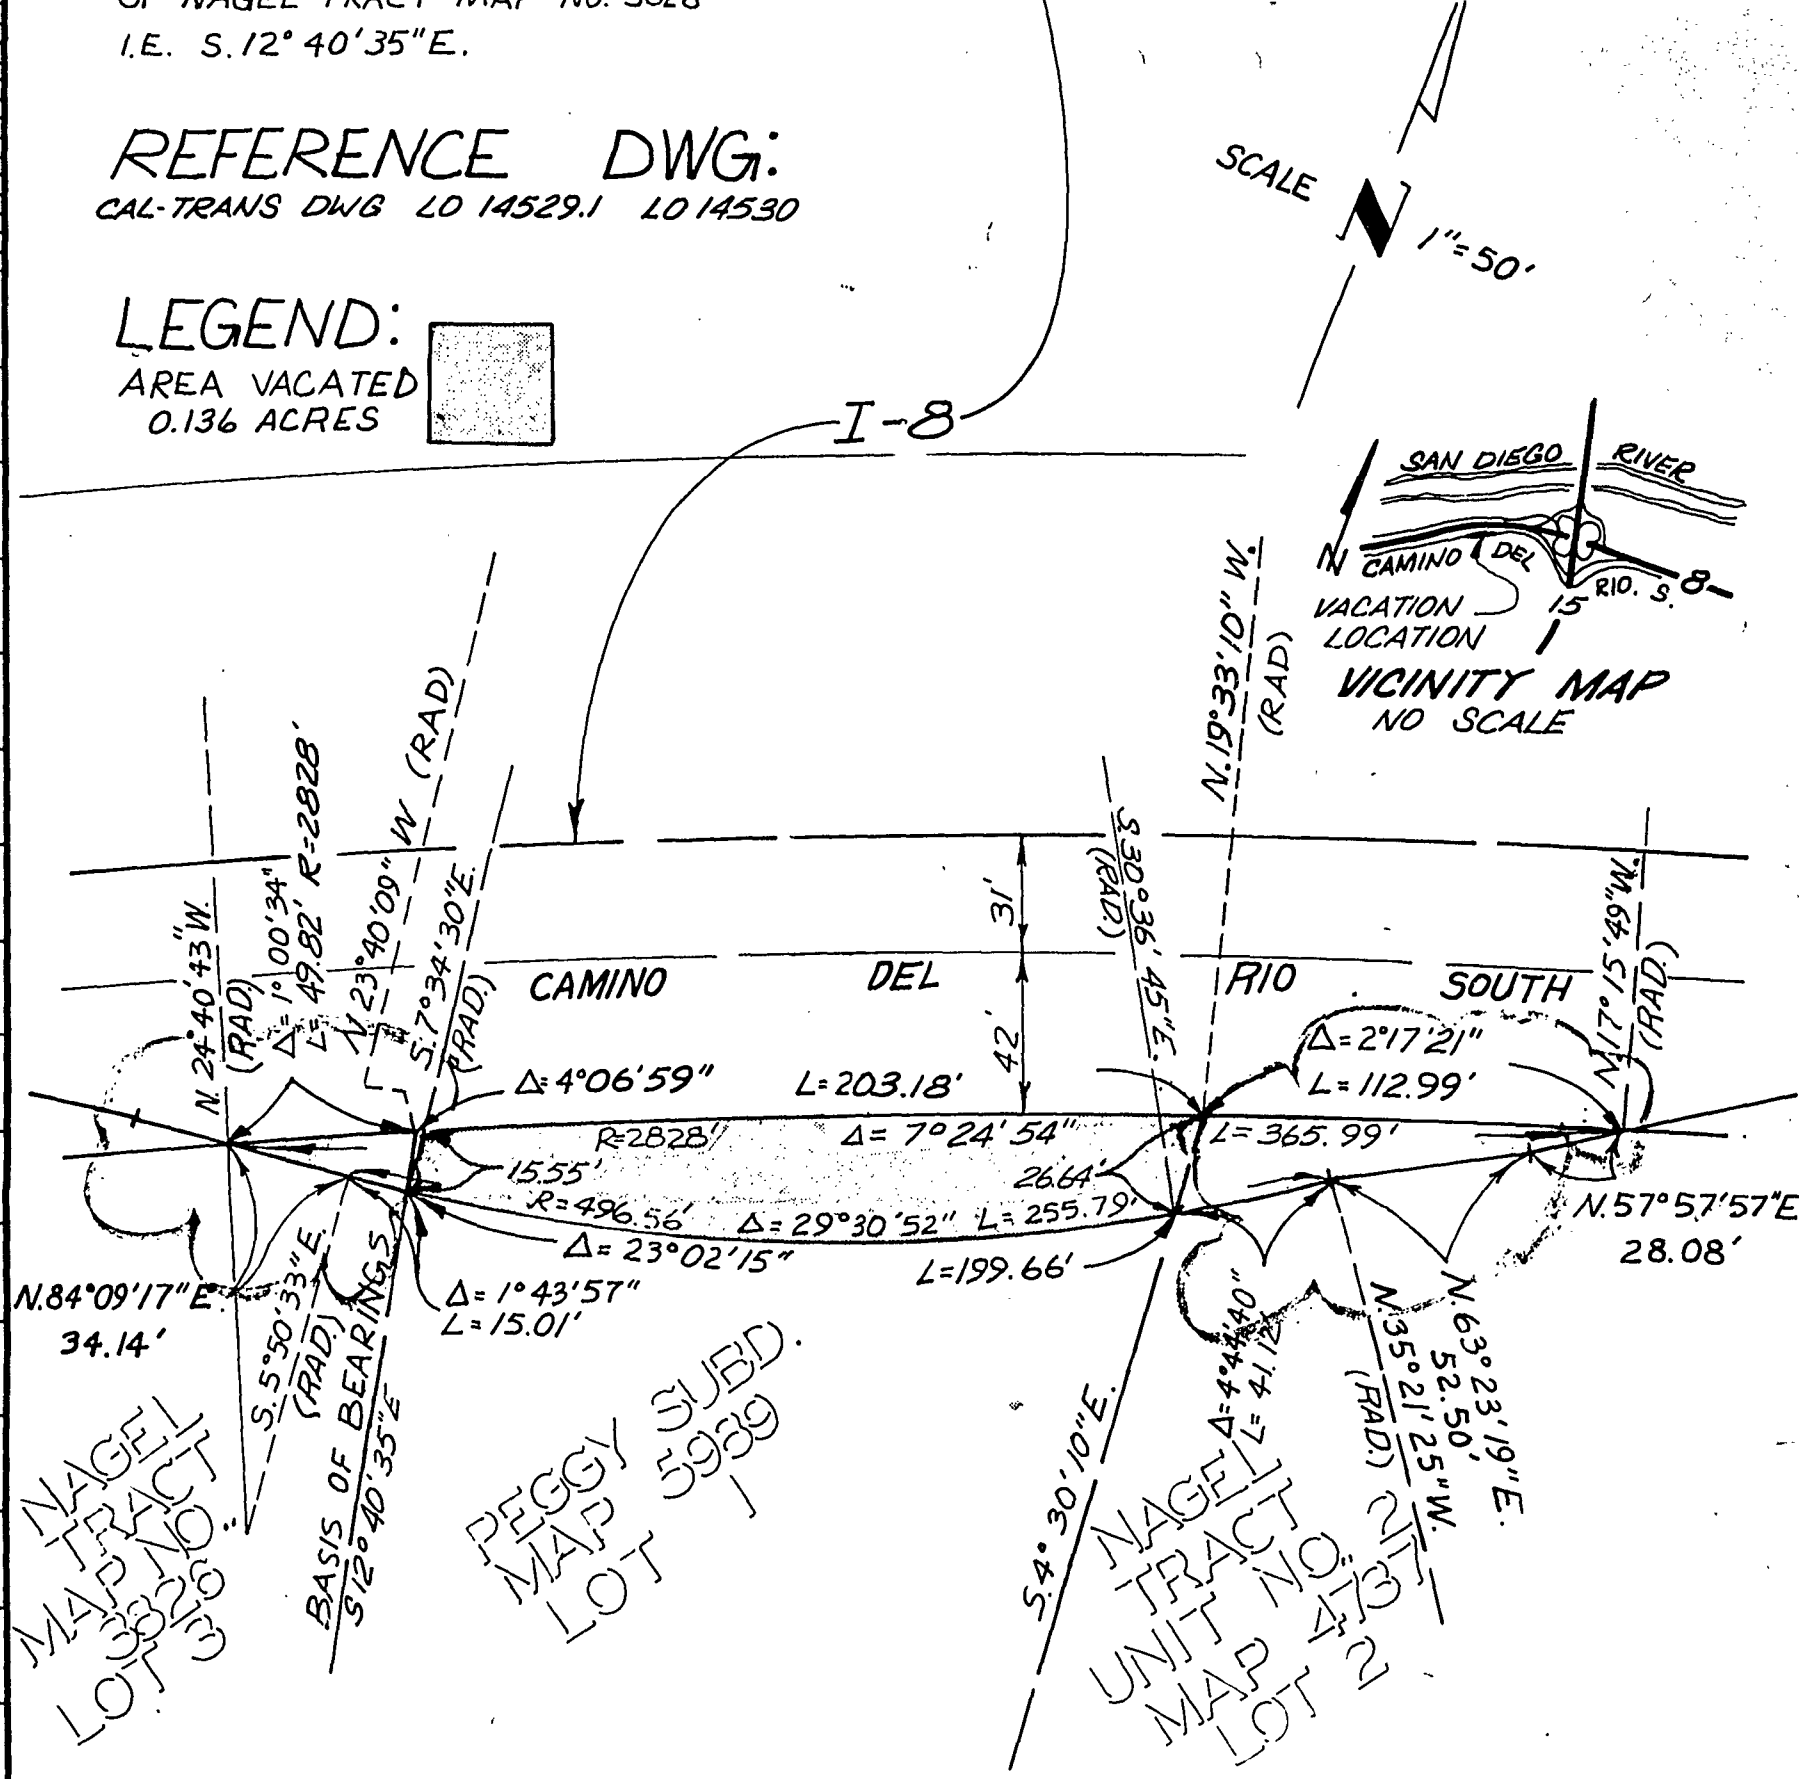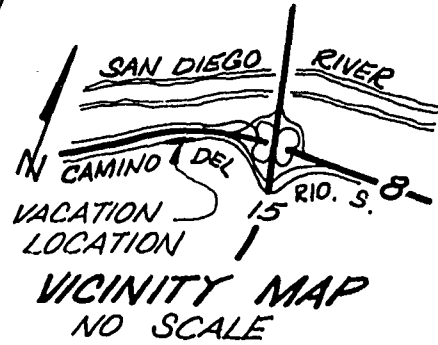

NASLAND ENGINEERING
 2020 OCEANSIDE BLVD.,
 OCEANSIDE, CA. 92054
 PHONE 714-439-3313 177-1070

CCD 764266
 RES 223258, 4-10-79

DOCUMENT NO. 767491
 FILED JAN 4 1980
 OFFICE OF THE CITY CLERK
 SAN DIEGO, CALIFORNIA

STREET VACATION - A PORTION OF CAMINO DEL RIO SOUTH
 LOT NO. 1 PEGGY'S SUBDIVISION MAP 5989

DESCRIPTION	BY	APPROVED	DATE	FILMED	CITY OF SAN DIEGO, CALIFORNIA	W.O. NO.
ORIGINAL					SHEET 1 OF 1 SHEET	76-640 27002
A CHANGE		<i>JM</i>	3-1-79		<i>John M. Laughlin</i> 5-25-78 FOR CITY ENGINEER DATE	<i>John M. Laughlin</i> 5-25-78 CONTROL CERTIFICATION
STATUS	BARRAÑÓN		12-3-79			222-1733 LAMBERT COORDINATES
VACATED						14342 - B

77-1170

MICROFILMED

223258

02100

223258

02101

Passed and adopted by the Council of The City of San Diego on MAR 5 1979,
 by the following vote:

Councilmen	Yeas	Nays	Not Present	Ineligible
Bill Mitchell	<input checked="" type="checkbox"/>	<input type="checkbox"/>	<input type="checkbox"/>	<input type="checkbox"/>
Maureen F. O'Connor	<input checked="" type="checkbox"/>	<input type="checkbox"/>	<input type="checkbox"/>	<input type="checkbox"/>
Bill Lowery	<input type="checkbox"/>	<input type="checkbox"/>	<input checked="" type="checkbox"/>	<input type="checkbox"/>
Leon L. Williams	<input checked="" type="checkbox"/>	<input type="checkbox"/>	<input type="checkbox"/>	<input type="checkbox"/>
Fred Schnaubelt	<input checked="" type="checkbox"/>	<input type="checkbox"/>	<input type="checkbox"/>	<input type="checkbox"/>
Tom Gade	<input checked="" type="checkbox"/>	<input type="checkbox"/>	<input type="checkbox"/>	<input type="checkbox"/>
Larry Stirling	<input checked="" type="checkbox"/>	<input type="checkbox"/>	<input type="checkbox"/>	<input type="checkbox"/>
Lucy Killea	<input checked="" type="checkbox"/>	<input type="checkbox"/>	<input type="checkbox"/>	<input type="checkbox"/>
Mayor Pete Wilson	<input type="checkbox"/>	<input type="checkbox"/>	<input checked="" type="checkbox"/>	<input type="checkbox"/>

AUTHENTICATED BY:

PETE WILSON
 Mayor of The City of San Diego, California.

CHARLES G. ABDELNOUR
 City Clerk of The City of San Diego, California.

(Seal)

By Rita Andrews, Deputy.

MICROFILMED

Office of the City Clerk, San Diego, California

Resolution Number 223258 Adopted MAR 5 1979