

RESOLUTION NO. 224193

R. 79-2449

A RESOLUTION ESTABLISHING AN UNDERGROUND UTILITY DISTRICT TO BE KNOWN AND DENOMINATED AS THE PEARL STREET (LA JOLLA BOULEVARD TO GIRARD AVENUE) UNDERGROUND UTILITY DISTRICT. AUG 7 1979

WHEREAS, by Resolution No. 223864, a public hearing was called for on AUG 7 1979 at the hour of 2:00 p.m. in the Council Chambers of the City Administration Building, 202 C Street, San Diego, California, to determine whether the public health, safety or general welfare requires the removal of poles, overhead wires and associated structures and the underground installation of wires and facilities for supplying electric, communication, community antenna television or similar or associated service within that certain area of the City of San Diego more particularly described as follows:

Lot 7, BLOCK 14; the westerly 100 feet of Lots 15 and 16, BLOCK 13; Lot 22, BLOCK 12; Lots 1, 2, 31 and 32, BLOCK 7; Lots 31 and 32, BLOCK 6; Lot 1, BLOCK 5; Lot 1, BLOCK 4; Lots 31 and 32, BLOCK 3, LA JOLLA PARK SUBDIVISION, MAP 352.

Said district shall also include the following described public rights-of-way:

PEARL STREET between a line parallel to and 50 feet westerly of the westerly line of La Jolla Boulevard and a line parallel to and 75 feet easterly of the easterly line of Girard Avenue; LA JOLLA BOULEVARD between a line parallel to and 250 feet northerly of the northerly line of Pearl Street and the northerly line of Pearl Street; DRAPER AVENUE between a line parallel to and 25 feet southerly of the southerly line of Pearl Street and the southerly line of Pearl Street; ALLEY BLOCK 6, LA JOLLA PARK between a line parallel to and 50 feet southerly of the southerly line of Pearl Street and the southerly line of Pearl Street; ALLEY BLOCK 7, LA JOLLA PARK between a line parallel to and 50 feet southerly of the southerly line of Pearl Street and the southerly line of Pearl Street; FAY AVENUE between a line parallel to and 50 feet southerly of the southerly line of Pearl Street and the southerly line of Pearl Street; and also between a line parallel to and 100 feet northerly of the northerly line of Pearl Street and the northerly line of Pearl Street.

MICROFILMED

and all as more particularly shown on Drawing No. 18399-D entitled "PEARL STREET (La Jolla Boulevard to Girard Avenue) UNDERGROUND UTILITY DISTRICT," copies of which are on file in the office of the City Clerk as Document No. 766702 and attached hereto and incorporated herein as Exhibit A; and

WHEREAS, notice of such hearing has been given by the City Clerk to all affected property owners as defined in Chapter VI, Article 1, Division 5 of the San Diego Municipal Code, and the utilities concerned in the manner and for the time required by law; and

WHEREAS, such hearing has been duly and regularly held and all persons interested have been given an opportunity to be heard; NOW, THEREFORE,

BE IT RESOLVED, by the Council of The City of San Diego, as follows:

1. The City Council does hereby find and determine that the public health, safety and general welfare require the removal of poles, overhead wires and associated overhead structures and the underground installation of wires and facilities for supplying electric, communication, community antenna television or similar or associated service within the area set forth above and that pursuant to Chapter VI, Article 1, Division 5 of the San Diego Municipal Code, the above-described area is hereby declared to be an underground utility district in the City of San Diego, and the maps and document referred to above are hereby incorporated as a part of this resolution.

00061

MICROFILMED  
224193

2. The City Council shall by subsequent resolution fix the date upon which the property in the district must be ready to receive underground service, and shall by subsequent resolution order the removal of all poles, overhead wires and associated overhead structures and the underground installation of wires and facilities for supplying electric, communication, community antenna television or similar or associated service.

3. The City Clerk be and he is hereby instructed to notify all affected persons as defined in Chapter VI, Article 1, Division 5 of the San Diego Municipal Code, and all affected utility companies of the adoption of this resolution within fifteen (15) days after the date of such adoption. The City Clerk shall further notify said affected persons as defined in Chapter VI, Article 1, Division 5 of the San Diego Municipal Code of the necessity that if they desire to continue to receive electric, communication, community antenna television or similar or associated service, they shall provide at their own expense all necessary facility changes on their premises so as to receive underground service from the lines relocated underground of the supplying utility company subject to applicable rules, regulations and tariffs of the respective utility company on file with the Public Utilities Commission of the State of California (as of the date of adoption of this resolution) and subject to all other applicable requirements of State law and City ordinances. The Clerk's notification shall be made in the manner provided in Chapter VI, Article 1, Division 5 of the San Diego Municipal Code.


APPROVED: JOHN W. WITT, City Attorney

By   
C. M. Fitzpatrick  
Senior Chief Deputy

MICROFILMED  
224193

00062 CMF:vl:460  
6/8/79

Or. Dept.: Eng. & Dev.

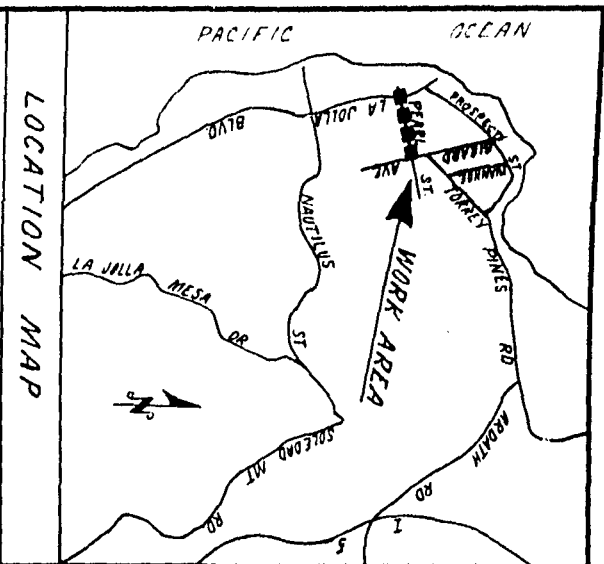



LEGEND:

- BOUNDARY OF UTILITY DISTRICT .....
- COUNTY ASSESSORS BOOK & PAGE NO. .... (350-100)
- COUNTY ASSESSORS PARCEL NO. .... ①
- DISTRICT PARCE LINE .....
- DISTRICT HOUSE NO. .... \*7500

RESOLUTION NO. \_\_\_\_\_

DATE ADOPTED \_\_\_\_\_

SCALE: 1"=100'

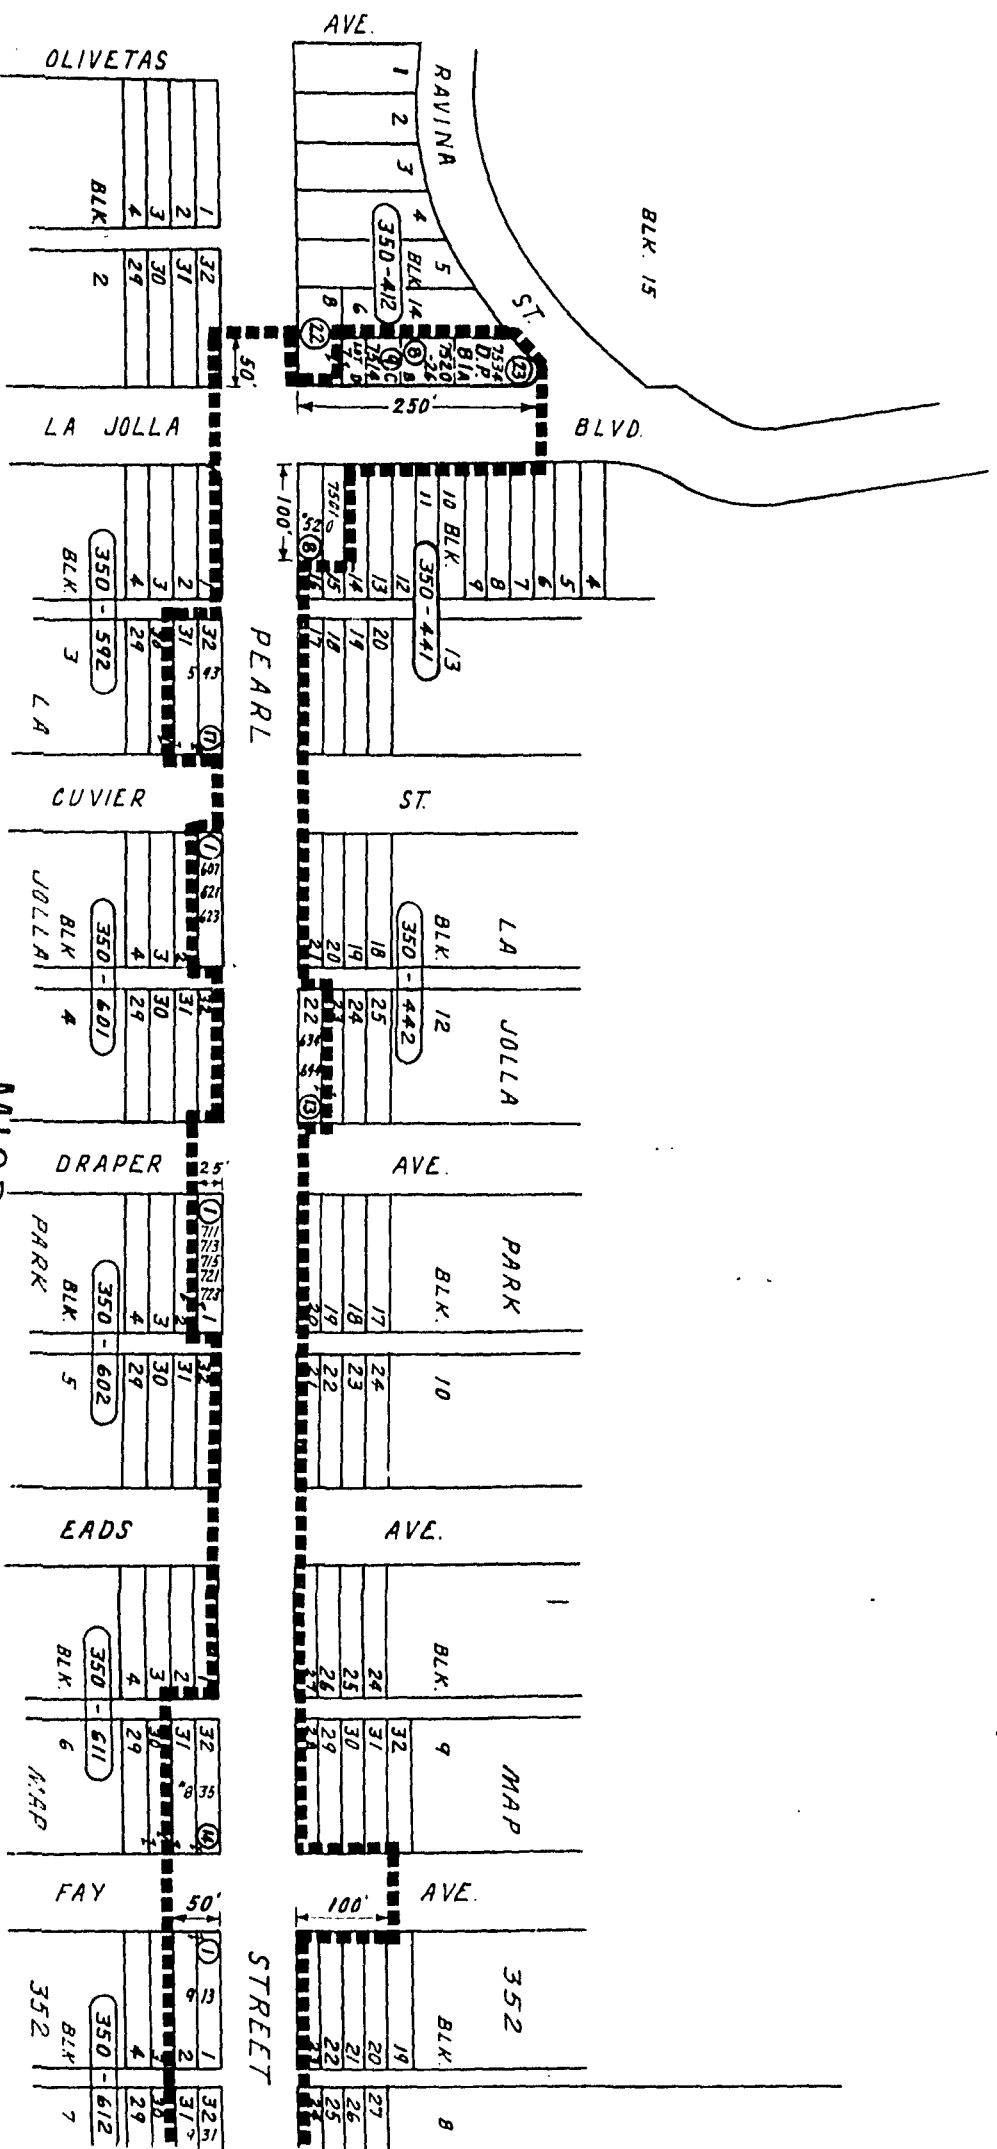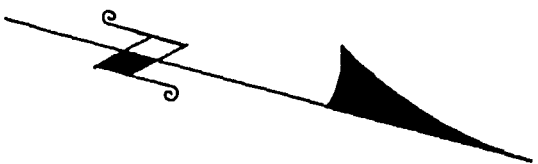

00063

224193

MICROFILMED




00061

DISTRICT

PAGE NO. 350-100

EL. NO. ①

7500

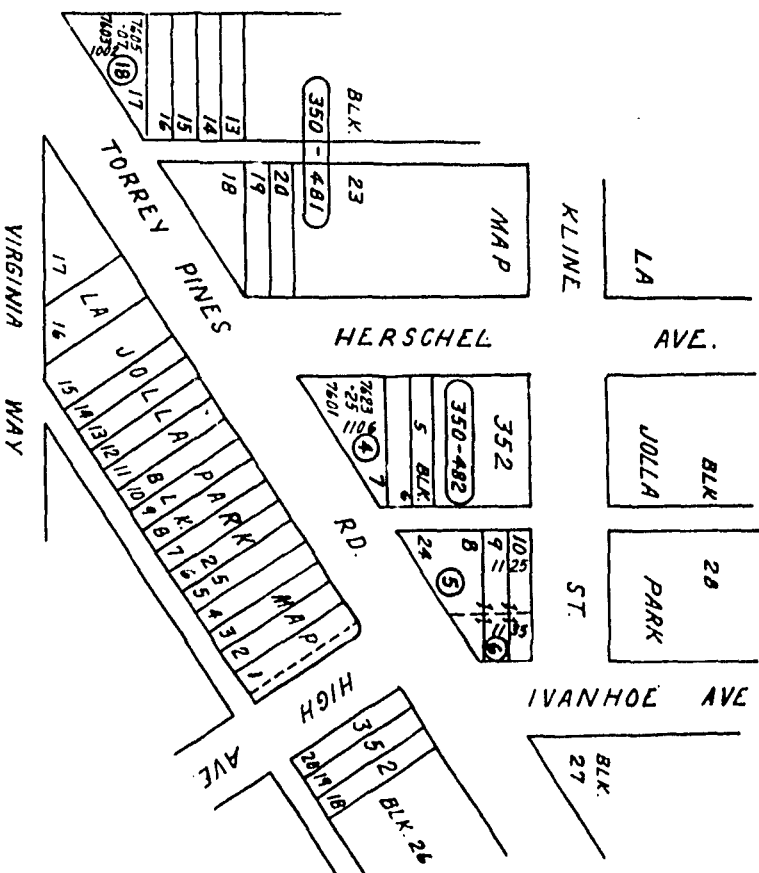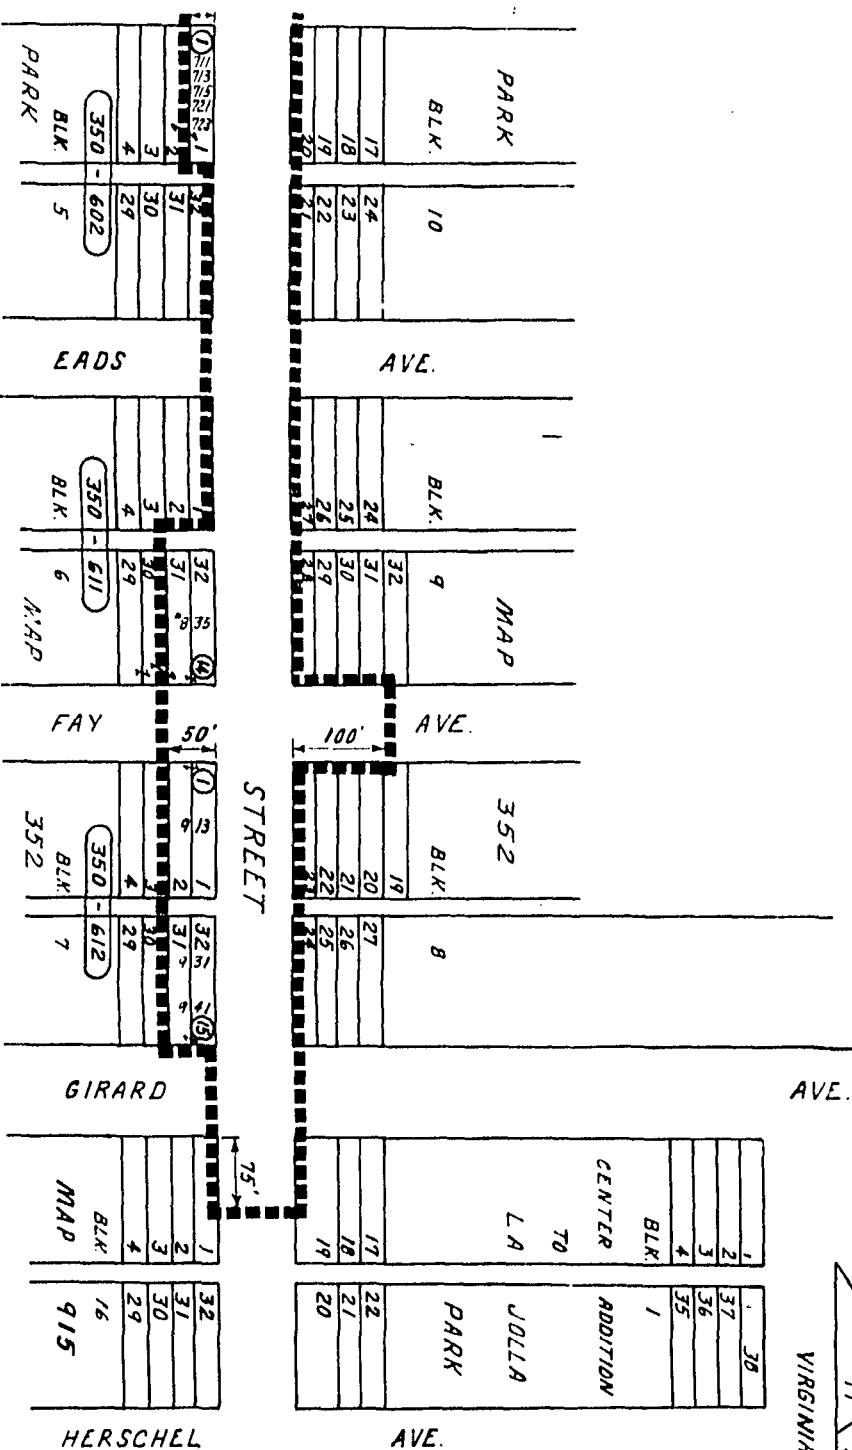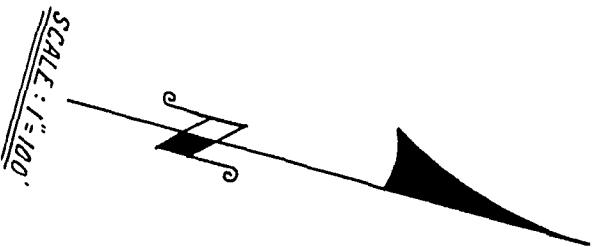

DOCUMENT NO. 766702  
FILED JUL 6 1979  
OFFICE OF THE CITY CLERK  
SAN DIEGO, CALIFORNIA

PEARL STREET  
LA JOLLA BLVD. TO GIRARD AVE.  
UNDERGROUND UTILITY DISTRICT

CITY OF SAN DIEGO, CALIFORNIA  
SHEET 1 OF 1 SHEETS  
NO. 117732

DESCRIPTION	BY	APPROVED	DATE	FILED
ORIGINAL	DW	[Signature]	7/2/79	
DATE STARTED	DATE COMPLETED			

CONTRACT NUMBER: 244-1684  
PROJECT NUMBER: 18399-D

ROFILMED

00064

2241 93

MICROFILMED

Passed and adopted by the Council of The City of San Diego on AUG 7 1979,  
 by the following vote:

Councilmen	Yeas	Nays	Not Present	Ineligible
Bill Mitchell	<input type="checkbox"/>	<input type="checkbox"/>	<input checked="" type="checkbox"/>	<input type="checkbox"/>
Maureen F. O'Connor	<input type="checkbox"/>	<input type="checkbox"/>	<input checked="" type="checkbox"/>	<input type="checkbox"/>
Bill Lowery	<input type="checkbox"/>	<input type="checkbox"/>	<input checked="" type="checkbox"/>	<input type="checkbox"/>
Leon L. Williams	<input checked="" type="checkbox"/>	<input type="checkbox"/>	<input type="checkbox"/>	<input type="checkbox"/>
Fred Schnaubelt	<input checked="" type="checkbox"/>	<input type="checkbox"/>	<input type="checkbox"/>	<input type="checkbox"/>
Tom Gade	<input checked="" type="checkbox"/>	<input type="checkbox"/>	<input type="checkbox"/>	<input type="checkbox"/>
Larry Stirling	<input checked="" type="checkbox"/>	<input type="checkbox"/>	<input type="checkbox"/>	<input type="checkbox"/>
Lucy Killea	<input checked="" type="checkbox"/>	<input type="checkbox"/>	<input type="checkbox"/>	<input type="checkbox"/>
Mayor Pete Wilson	<input checked="" type="checkbox"/>	<input type="checkbox"/>	<input type="checkbox"/>	<input type="checkbox"/>

AUTHENTICATED BY:

PETE WILSON  
 Mayor of The City of San Diego, California.

(Seal)

CHARLES G. ABDELNOUR  
 City Clerk of The City of San Diego, California.

By Pita Andrews, Deputy.

MICROFILMED

Office of the City Clerk, San Diego, California	
Resolution Number	<u>224193</u>
Adopted	<u>AUG 7 1979</u>