

RESOLUTION NO. 250052

R. 79-2599

A RESOLUTION ESTABLISHING AN UNDERGROUND UTILITY DISTRICT TO BE KNOWN AND DENOMINATED AS THE EL CAJON BOULEVARD (50TH STREET TO 54TH STREET) UNDERGROUND UTILITY DISTRICT.

AUG 14 1979

WHEREAS, by Resolution No. 223934, a public hearing was called for on AUG 14 1979 at the hour of 2:00 p.m. in the Council Chambers of the City Administration Building, 202 C Street, San Diego, California, to determine whether the public health, safety or general welfare requires the removal of poles, overhead wires and associated structures and the underground installation of wires and facilities for supplying electric, communication, community antenna television or similar or associated service within that certain area of the City of San Diego more particularly described as follows:

Lots 20 through 24 BLOCK 4, the southerly 50 feet of Lots 19 and 22 BLOCK 3, Lots 16 through 20 BLOCK 2, Lots 13 through 17 BLOCK 1, and Parcel 1 according to Record of Survey 6392 of Lot 3 and Lots 1 and 2 BLOCK 12, ALHAMBRA PARK SUBDIVISION MAP 1488; the northerly 25 feet of Lot 6, LEMON VILLA SUBDIVISION MAP 734; Lots 2 through 5 and the northerly 25 feet of Lot 1, being Parcels 1 and 2 according to Record of Survey 6994, COUNTRY PARADISE SUBDIVISION MAP 1110; the most northerly 25 feet of Lot 1, SEGEL TERRACE SUBDIVISION MAP 4759; Lot 1 BLOCK 41, Lot 57 BLOCK 42, Lot 51 and northerly 50 feet of Lots 2 through 5 BLOCK 43, FAIRMONT ADDITION SUBDIVISION MAP 1368.

Said district shall also include the following described public rights-of-way:

EL CAJON BOULEVARD between a line parallel to and 25 feet east of the easterly line of 50th Street, which meets the adjoining underground district, and a line parallel to and 50 feet east of the easterly line of 54th Street; 51ST STREET between a line parallel to and 107.88 feet south of the southerly line of El Cajon Boulevard and the southerly line of said El Cajon Boulevard; MARCELLENA ROAD between a line parallel to and 110 feet north of the northerly line of El Cajon Boulevard and the north line of said El Cajon Boulevard; 54TH STREET the easterly one-half between a line parallel with and 100 feet north of the northerly line of El Cajon Boulevard and the northerly line of said El Cajon Boulevard and the westerly one-half between the projection of the center line of Collwood Boulevard and the northerly line of El Cajon Boulevard;

and all as more particularly shown on Drawing No. 18332-D entitled "EL CAJON BOULEVARD (50th Street to 54th Street) UNDERGROUND UTILITY DISTRICT," copies of which are on file in the office of the City Clerk as Document No. 766772 and attached hereto and incorporated herein as Exhibit A; and

WHEREAS, notice of such hearing has been given by the City Clerk to all affected property owners as defined in Chapter VI, Article 1, Division 5 of the San Diego Municipal Code, and the utilities concerned in the manner and for the time required by law; and

WHEREAS, such hearing has been duly and regularly held and all persons interested have been given an opportunity to be heard; NOW, THEREFORE,

BE IT RESOLVED, by the Council of The City of San Diego, as follows:


1. The City Council does hereby find and determine that the public health, safety and general welfare require the removal of poles, overhead wires and associated overhead structures and the underground installation of wires and facilities for supplying electric, communication, community antenna television or similar or associated service within the area set forth above and that pursuant to Chapter VI, Article 1, Division 5 of the San Diego Municipal Code, the above-described area is hereby declared to be an underground utility district in the City of San Diego, and the maps and document referred to above are hereby incorporated as a part of this resolution.

2. The City Council shall by subsequent resolution fix the date upon which the property in the district must be ready to

receive underground service, and shall by subsequent resolution order the removal of all poles, overhead wires and associated overhead structures and the underground installation of wires and facilities for supplying electric, communication, community antenna television or similar or associated service.

3. The City Clerk be and he is hereby instructed to notify all affected persons as defined in Chapter VI, Article 1, Division 5 of the San Diego Municipal Code, and all affected utility companies of the adoption of this resolution within fifteen (15) days after the date of such adoption. The City Clerk shall further notify said affected persons as defined in Chapter VI, Article 1, Division 5 of the San Diego Municipal Code of the necessity that if they desire to continue to receive electric, communication, community antenna television or similar or associated service, they shall provide at their own expense all necessary facility changes on their premises so as to receive underground service from the lines relocated underground of the supplying utility company subject to applicable rules, regulations and tariffs of the respective utility company on file with the Public Utilities Commission of the State of California (as of the date of adoption of this resolution) and subject to all other applicable requirements of State law and City ordinances. The Clerk's notification shall be made in the manner provided in Chapter VI, Article 1, Division 5 of the San Diego Municipal Code.

APPROVED: JOHN W. WITT, City Attorney

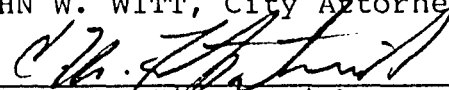By 
C. M. Fitzpatrick
Senior Chief Deputy

CMF:vl:460
6/20/79

Or. Dept.: Eng. & Dev.

-3-


00248

250052

400-100
①
5200



SCALE: 1"=100'

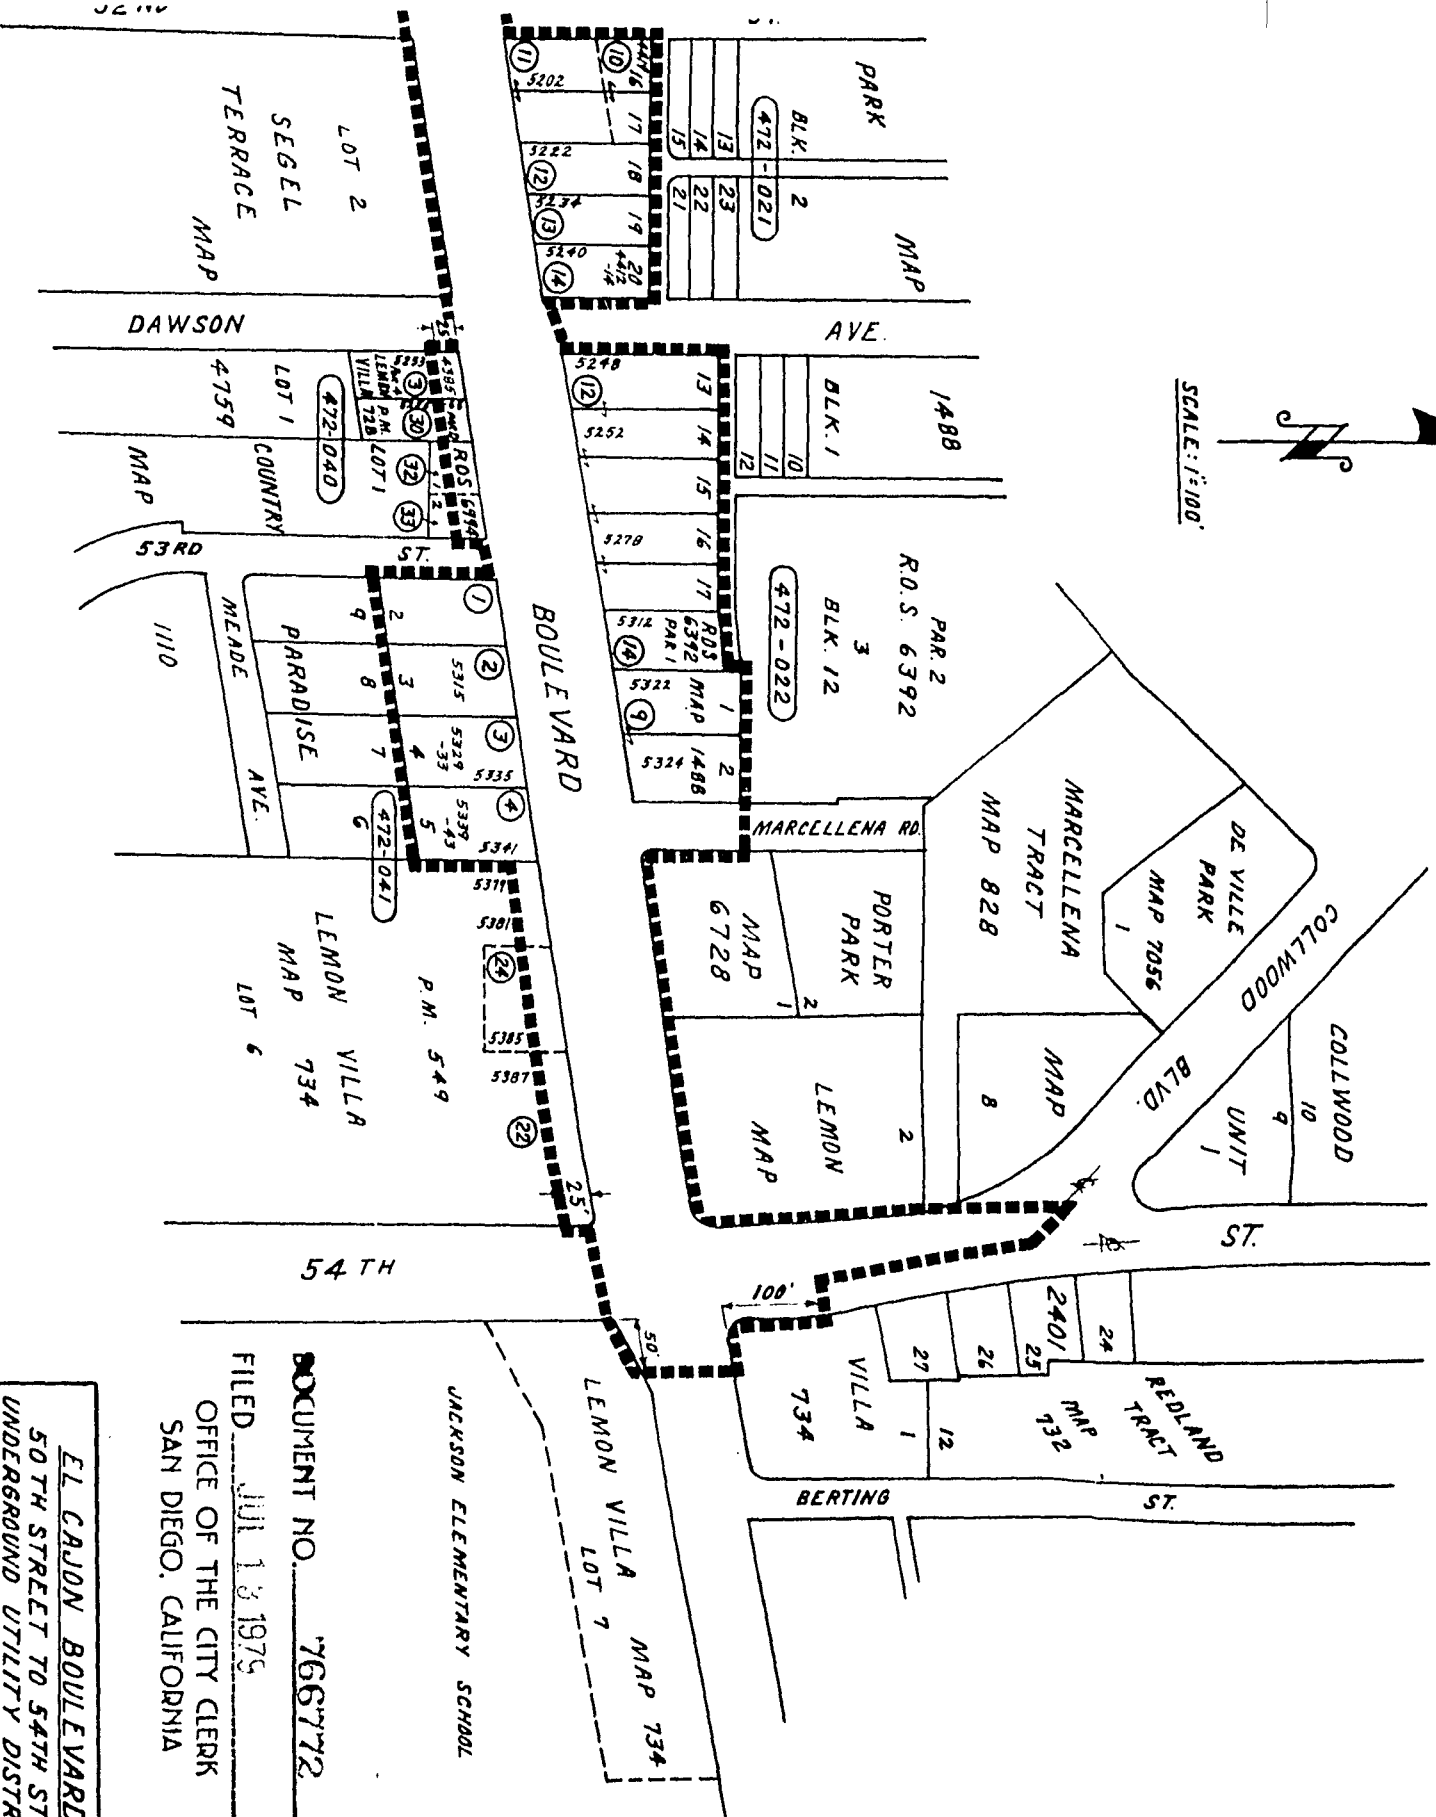

RESOLUTION NO. _____

DATE ADOPTED _____

DOCUMENT NO. 766772
FILED JUL 13 1975
OFFICE OF THE CITY CLERK
SAN DIEGO, CALIFORNIA

JACKSON ELEMENTARY SCHOOL

EL CAJON BOULEVARD
50TH STREET TO 54TH STREET
UNDERGROUND UTILITY DISTRICT

CITY OF SAN DIEGO, CALIFORNIA
SHEET 1 OF 1 SHEETS

20095

NO.	DATE	BY	APPROVED	DATE	REMARKS
1	5-27-75	DW			
<p>CONTRACTOR: _____ DATE FINISHED: _____</p> <p>AS BUILT: _____ DATE COMPLETED: _____</p>					
<p>SEAL: <i>[Signature]</i> 216-1728</p>					

00249

18332-D



Passed and adopted by the Council of The City of San Diego on AUG 14 1979,
by the following vote:

Councilmen	Yeas	Nays	Not Present	Ineligible
Bill Mitchell	<input checked="" type="checkbox"/>	<input type="checkbox"/>	<input type="checkbox"/>	<input type="checkbox"/>
Maureen F. O'Connor	<input type="checkbox"/>	<input type="checkbox"/>	<input checked="" type="checkbox"/>	<input type="checkbox"/>
Bill Lowery	<input checked="" type="checkbox"/>	<input type="checkbox"/>	<input type="checkbox"/>	<input type="checkbox"/>
Leon L. Williams	<input type="checkbox"/>	<input type="checkbox"/>	<input checked="" type="checkbox"/>	<input type="checkbox"/>
Fred Schnaubelt	<input checked="" type="checkbox"/>	<input type="checkbox"/>	<input type="checkbox"/>	<input type="checkbox"/>
Tom Gade	<input checked="" type="checkbox"/>	<input type="checkbox"/>	<input type="checkbox"/>	<input type="checkbox"/>
Larry Stirling	<input type="checkbox"/>	<input type="checkbox"/>	<input checked="" type="checkbox"/>	<input type="checkbox"/>
Lucy Killea	<input checked="" type="checkbox"/>	<input type="checkbox"/>	<input type="checkbox"/>	<input type="checkbox"/>
Mayor Pete Wilson	<input checked="" type="checkbox"/>	<input type="checkbox"/>	<input type="checkbox"/>	<input type="checkbox"/>

AUTHENTICATED BY:

PETE WILSON
Mayor of The City of San Diego, California.

(Seal)

CHARLES G. ABDELNOUR
City Clerk of The City of San Diego, California.

By Ellen Bovard, Deputy.

Office of the City Clerk, San Diego, California

Resolution Number 250052 Adopted AUG 14 1979