

RESOLUTION NO. R- 250153 (R.79-2431)

VACATION OF A PORTION OF DAFFODIL STREET BETWEEN  
SORRENTO VALLEY ROAD AND I-805.

SEP 10 1979

WHEREAS, it is proposed that a portion of Daffodil Street between Sorrento Valley Road and I-805 be vacated; and

WHEREAS, there is no present or prospective use for the street either for the public street system for which the right-of-way was originally acquired or for any other public use of a like nature that can be anticipated; and

WHEREAS, the public will benefit from the vacation through improved utilization of land; and

WHEREAS, the vacation or abandonment is not inconsistent with the General Plan or an approved Community Plan; and


WHEREAS, the public street system for which the right-of-way was originally acquired will not be detrimentally affected by this vacation; NOW, THEREFORE,

BE IT RESOLVED, by the Council of The City of San Diego, California, that a portion of Daffodil Street between Sorrento Valley Road and I-805, as more particularly referred to in Resolution of Intention No. 224057 is unnecessary for present or prospective public street purposes.

BE IT FURTHER RESOLVED, that a portion of Daffodil Street between Sorrento Valley Road and I-805, as more particularly shown on Drawing No. 13957-B on file in the office of the City Clerk as Document No. 766900 which said Drawing is attached hereto and made a part hereof, be, and the same is hereby ordered vacated.

BE IT FURTHER RESOLVED, that the City Clerk shall cause a certified copy of this resolution, attested by him under seal, to be recorded in the office of the County Recorder.

APPROVED: JOHN W. WITT, City Attorney


By   
Harold O. Valderhaug, Deputy

HOV:dm  
6/7/79  
Or. Dept. :E&D  
W.O. 27002  
13957-B

R- 250153

INTERSTATE HIGHWAY NO. 305

N. 37° 57' 43" W.

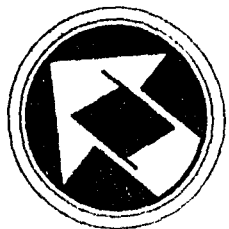


SCALE 1" = 60'


LOT 1  
VIA SORRENTO VALLEY  
INDUSTRIAL PARK UNIT NO. 4  
MAP NO. 6618

N. 38° 33' 15" W.


EXIST CURB, GUTTER  
& SIDEWALK

SORRENTO VALLEY

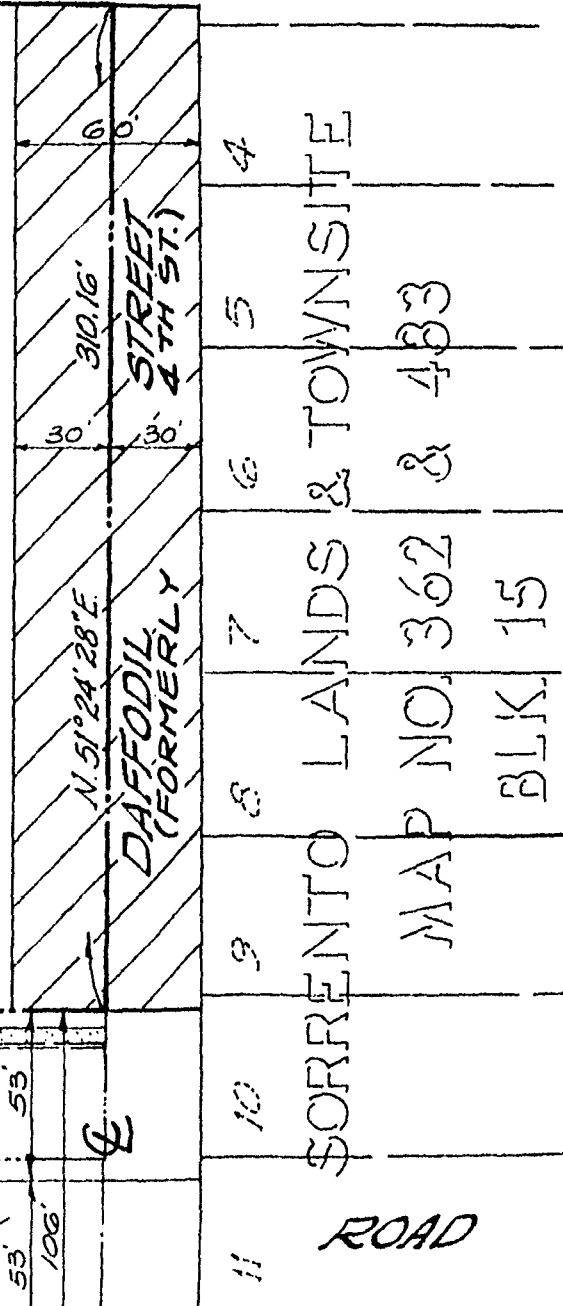

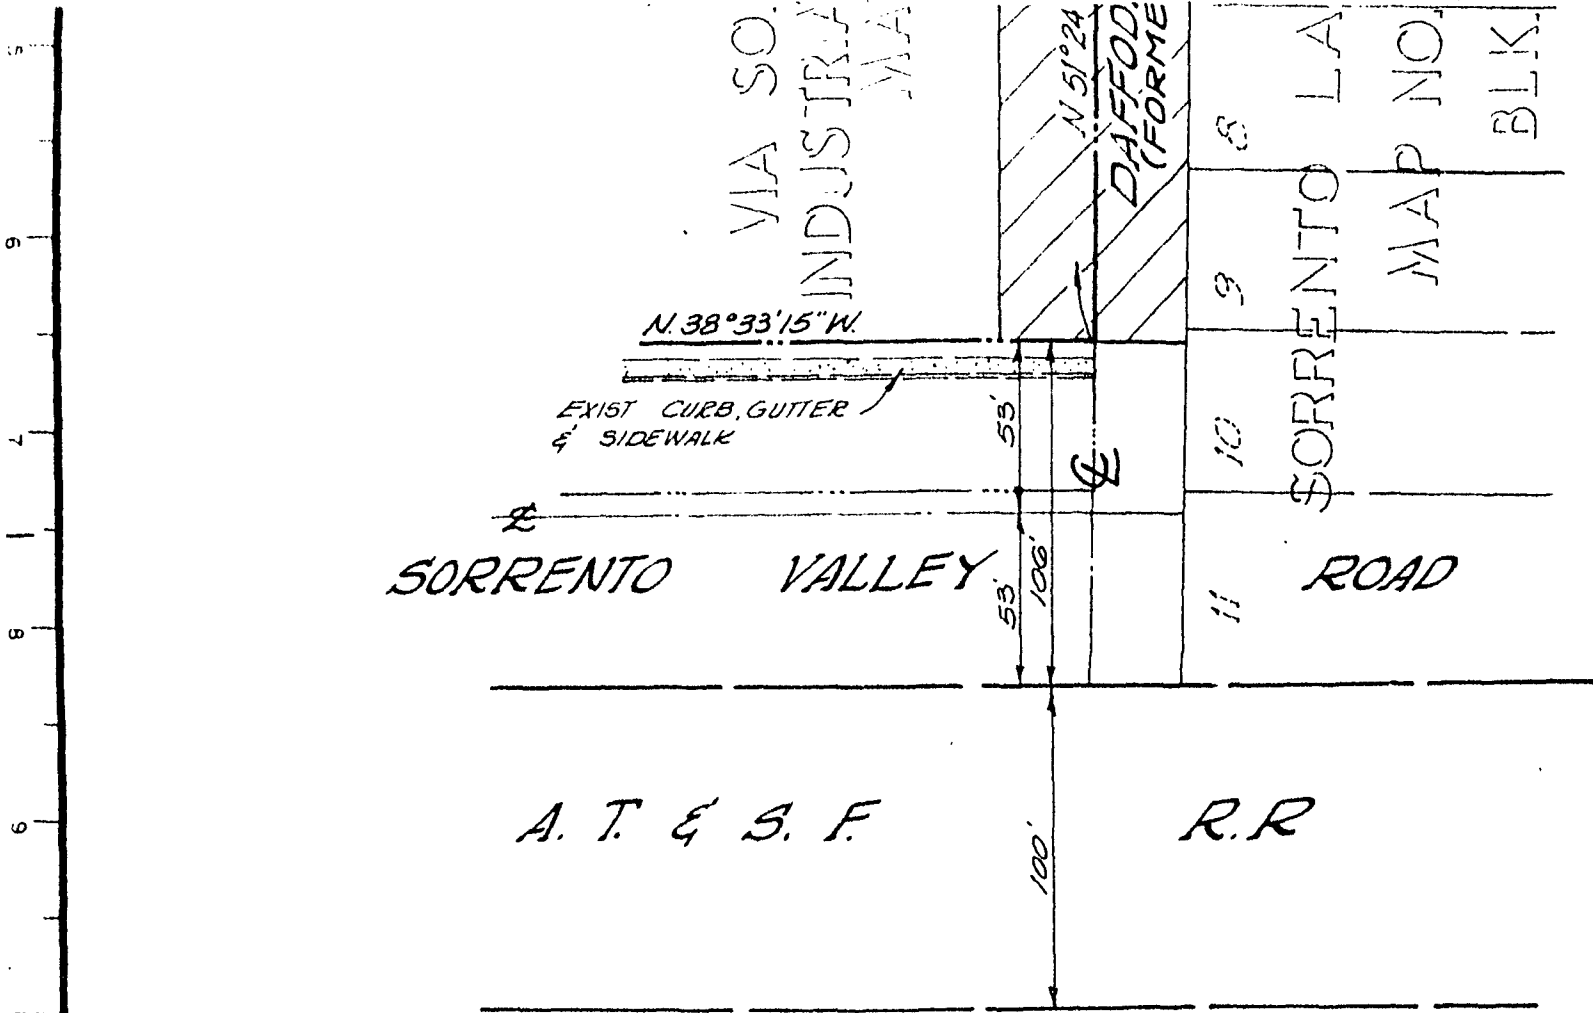

BASIS OF BEARINGS IS THE  
SOUTHERLY LINE OF LOT 1, VIA  
SORRENTO VALLEY INDUSTRIAL PARK  
UNIT NO. 4. MAP NO. 6618  
I.E: N 51° 24' 28" E

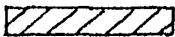AREA = 0.427 ACRES  
STREET VACATED SHOWN THUS 



**SHOLDERS & SANFORD, INC**  
Planning & Engineering  
3585 Fifth Avenue, San Diego, California 92103  
Telephone (714) 299-7272 3122

*Donald D. Farnsworth*  
DONALD D. FARNSWORTH R.C.E. 16930

DOCUMENT NO. 766900

FILED JUL 25 1979  
OFFICE OF THE CITY CLERK  
SAN DIEGO, CALIFORNIA

**STREET VACATION DAFFODIL STREET BETWEEN SORRENTO VALLEY**

**ROAD AND INTERSTATE HIGHWAY 805, IN THE TOWN OF SORRENTO, MAP NO. 362 & 483  
FOR PROPOSED PARCEL MAP TM 77-307**

DESCRIPTION	BY	APPROVED	DATE	FILMED	CITY OF SAN DIEGO, CALIFORNIA	
ORIGINAL					SHEET 1 OF 1 SHEET	
					<i>W. McLaughlin</i> FOR CITY ENGINEER	<i>Jan. 19, 1978</i> DATE
						<i>AR Mark</i> 1-18-78 CONTROL CERTIFICATION
						<b>268-1.701</b> LAMBERT COORDINATES
						<b>13957 - B</b>
STATUS						

SEP 10 1979

Passed and adopted by the Council of The City of San Diego on \_\_\_\_\_, by the following vote:

Councilmen	Yeas	Nays	Not Present	Ineligible
Bill Mitchell	<input checked="" type="checkbox"/>	<input type="checkbox"/>	<input type="checkbox"/>	<input type="checkbox"/>
Maureen F. O'Connor	<input checked="" type="checkbox"/>	<input type="checkbox"/>	<input type="checkbox"/>	<input type="checkbox"/>
Bill Lowery	<input checked="" type="checkbox"/>	<input type="checkbox"/>	<input type="checkbox"/>	<input type="checkbox"/>
Leon L. Williams	<input checked="" type="checkbox"/>	<input type="checkbox"/>	<input type="checkbox"/>	<input type="checkbox"/>
Fred Schnaubelt	<input checked="" type="checkbox"/>	<input type="checkbox"/>	<input type="checkbox"/>	<input type="checkbox"/>
Tom Gade	<input checked="" type="checkbox"/>	<input type="checkbox"/>	<input type="checkbox"/>	<input type="checkbox"/>
Larry Stirling	<input type="checkbox"/>	<input type="checkbox"/>	<input checked="" type="checkbox"/>	<input type="checkbox"/>
Lucy Killea	<input checked="" type="checkbox"/>	<input type="checkbox"/>	<input type="checkbox"/>	<input type="checkbox"/>
Mayor Pete Wilson	<input checked="" type="checkbox"/>	<input type="checkbox"/>	<input type="checkbox"/>	<input type="checkbox"/>

AUTHENTICATED BY:

PETE WILSON  
Mayor of The City of San Diego, California.

(Seal)

CHARLES G. ABDELNOUR  
City Clerk of The City of San Diego, California.

By *Rita Andrus*, Deputy.

Office of the City Clerk, San Diego, California

Resolution Number R- 250153 Adopted SEP 10 1979