

RESOLUTION NO. R- 250410

(R.80-230)

VACATION OF A PORTION OF SCIENCE PARK ROAD

OCT 15 1979

WHEREAS, it is proposed that a portion of SCIENCE PARK ROAD be vacated; and

WHEREAS, there is no present or prospective use for the street either for the public street system for which the right-of-way was originally acquired or for any other public use of a like nature that can be anticipated; and

WHEREAS, the public will benefit from the vacation through improved utilization of land; and

WHEREAS, the vacation or abandonment is not inconsistent with the General Plan or an approved Community Plan; and


WHEREAS, the public street system for which the right-of-way was originally acquired will not be detrimentally affected by this vacation; NOW, THEREFORE,

BE IT RESOLVED, by the Council of The City of San Diego, California, that a portion of Science Park Road as more particularly referred to in Resolution of Intention No. R- 250157 is unnecessary for present or prospective public street purposes.

BE IT FURTHER RESOLVED, that a portion of SCIENCE PARK ROAD as more particularly shown on Drawing No. 14073-B on file in the office of the City Clerk as Document No. RR-250157, which said Drawing is attached hereto and made a part hereof, be, and the same is hereby ordered vacated.


BE IT FURTHER RESOLVED, that the City Clerk shall cause a certified copy of this resolution, attested by him under seal, to be recorded in the office of the County Recorder.

APPROVED: JOHN W. WITT, City Attorney

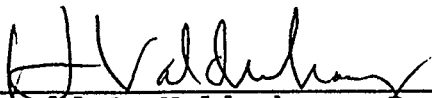
By 
Harold O. Valderhaug, Deputy

HOV:dm
8/6/79
Or. Dept. : E&D
W.O. : 27002
14073-B

00001

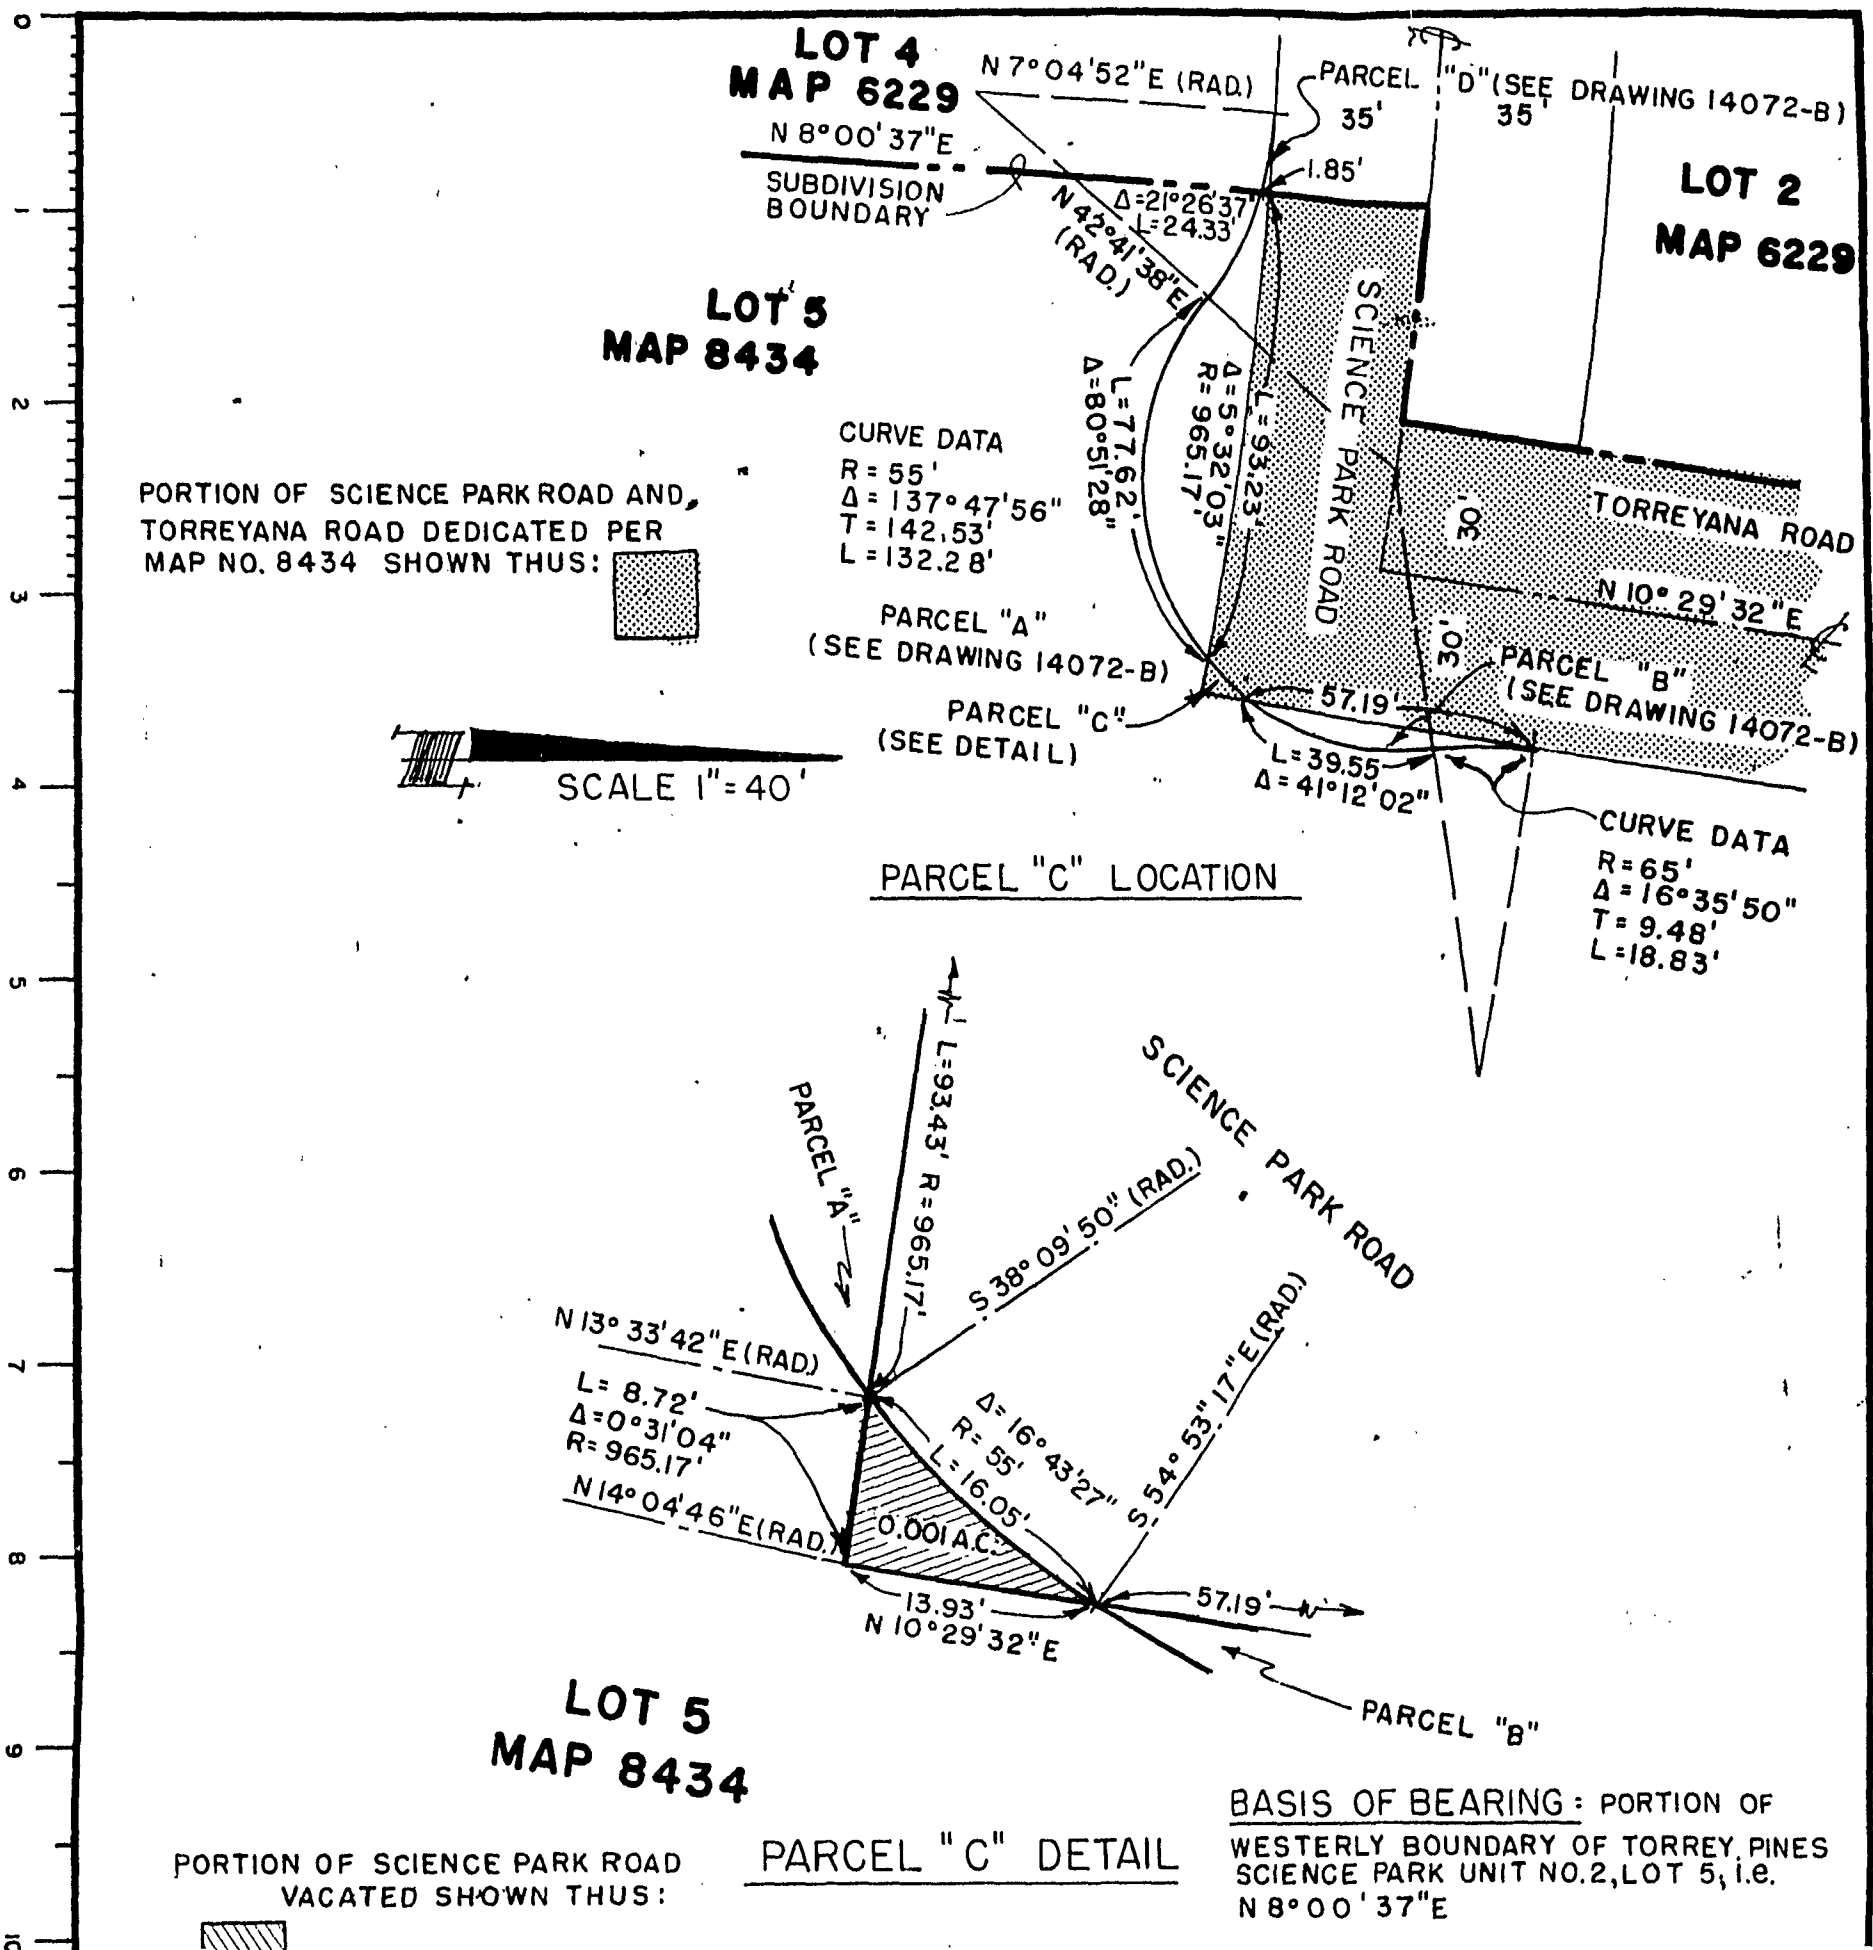

PORTION OF SCIENCE PARK ROAD AND,
 TORREYANA ROAD DEDICATED PER
 MAP NO. 8434 SHOWN THUS:

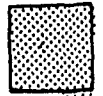

PORTION OF SCIENCE PARK ROAD
 VACATED SHOWN THUS:



BASIS OF BEARING: PORTION OF WESTERLY BOUNDARY OF TORREY PINES SCIENCE PARK UNIT NO.2, LOT 5, i.e. N 8° 00' 37" E

L=18.83'

5
6
7
8
9
10
11
12
13

**LOT 5
MAP 8434**

PORTION OF SCIENCE PARK ROAD
VACATED SHOWN THUS:



REF. DWG. 17105-18-AD

PARCEL "C" DETAIL

BASIS OF BEARING: PORTION OF
WESTERLY BOUNDARY OF TORREY PINES
SCIENCE PARK UNIT NO.2, LOT 5, i.e.
N 8°00'37"E

SCALE 1" = 10'

DOCUMENT NO. RA-250157
FILED SEP 11 1979
OFFICE OF THE CITY CLERK
SAN DIEGO, CALIFORNIA

**STREET VACATION — SCIENCE PARK ROAD - A PORTION BETWEEN THE WESTERLY
SUBDIVISION BOUNDARY-LOT LINE OF LOT 5 OF TORREY PINES SCIENCE PARK, UNIT NO.2,
MAP NO. 8434 AND THE EASTERLY TERMINATION OF SCIENCE PARK ROAD.**

DESCRIPTION	BY	APPROVED	DATE	FILMED	CITY OF SAN DIEGO, CALIFORNIA		W.O. NO.
ORIGINAL	JAIME			JAN 1979	SHEET OF SHEET		<u>27002</u>
					<i>J.F. McLaughlin</i> <u>Sept. 23, 1977</u> FOR CITY ENGINEER DATE		<i>H. Moorhead</i> 9-23 CONTROL CERTIFICATION
							<u>268-1695</u> LAMBERT COORDINATES
							<u>14073 - B</u>
STATUS							

000

01

OCT 15 1979

Passed and adopted by the Council of The City of San Diego on _____,
by the following vote:

Councilmen	Yeas	Nays	Not Present	Ineligible
Bill Mitchell	<input checked="" type="checkbox"/>	<input type="checkbox"/>	<input type="checkbox"/>	<input type="checkbox"/>
Maureen F. O'Connor	<input checked="" type="checkbox"/>	<input type="checkbox"/>	<input type="checkbox"/>	<input type="checkbox"/>
Bill Lowery	<input checked="" type="checkbox"/>	<input type="checkbox"/>	<input type="checkbox"/>	<input type="checkbox"/>
Leon L. Williams	<input checked="" type="checkbox"/>	<input type="checkbox"/>	<input type="checkbox"/>	<input type="checkbox"/>
Fred Schnaubelt	<input checked="" type="checkbox"/>	<input type="checkbox"/>	<input type="checkbox"/>	<input type="checkbox"/>
Tom Gade	<input checked="" type="checkbox"/>	<input type="checkbox"/>	<input type="checkbox"/>	<input type="checkbox"/>
Larry Stirling	<input type="checkbox"/>	<input type="checkbox"/>	<input checked="" type="checkbox"/>	<input type="checkbox"/>
Lucy Killea	<input checked="" type="checkbox"/>	<input type="checkbox"/>	<input type="checkbox"/>	<input type="checkbox"/>
Mayor Pete Wilson	<input checked="" type="checkbox"/>	<input type="checkbox"/>	<input type="checkbox"/>	<input type="checkbox"/>

AUTHENTICATED BY:

PETE WILSON

Mayor of The City of San Diego, California.

CHARLES G. ABDELNOUR

City Clerk of The City of San Diego, California.

(Seal)

By Barbara Berridge, Deputy.

Office of the City Clerk, San Diego, California

Resolution Number R 250410 Adopted OCT 15 1979

CC-1276 (REV. 10-78)

01233