

RESOLUTION NO. R- 250412

(R.80-183)

VACATION OF AN UNNAMED STREET BETWEEN 39TH AND
40TH STREETS

OCT 15 1979

WHEREAS, it is proposed that an unnamed street between
39th and 40th streets be vacated; and

WHEREAS, there is no present or prospective use for the
street either for the public street system for which the
right-of-way was originally acquired or for any other public
use of a like nature that can be anticipated; and

WHEREAS, the public will benefit from the vacation
through improved utilization of land; and

WHEREAS, the vacation or abandonment is not inconsistent
with the General Plan or an approved Community Plan; and

WHEREAS, the public street system for which the right-
of-way was originally acquired will not be detrimentally
affected by this vacation; NOW, THEREFORE,


BE IT RESOLVED, by the Council of The City of San
Diego, California, that an unnamed street between 39th and
40th streets as more particularly referred to in Resolution
of Intention No. R- 250159 is unnecessary for present or
prospective public street purposes.

BE IT FURTHER RESOLVED, that an unnamed street between
39th and 40th streets as more particularly shown on Drawing
No. 14727-B on file in the office of the City Clerk as
Document No. RR- 250159, which said Drawing is attached
hereto and made a part hereof, be, and the same is hereby


ordered vacated.



BE IT FURTHER RESOLVED, that the City Clerk shall cause a certified copy of this resolution, attested by him under seal, to be recorded in the office of the County Recorder.

APPROVED: JOHN W. WITT, City Attorney

By 
Harold O. Valderhaug, Deputy


HOV:dm
7/30/79
Or.Dept.:E&D
W.O. 27002
14727-B



 SCALE 1" = 100'

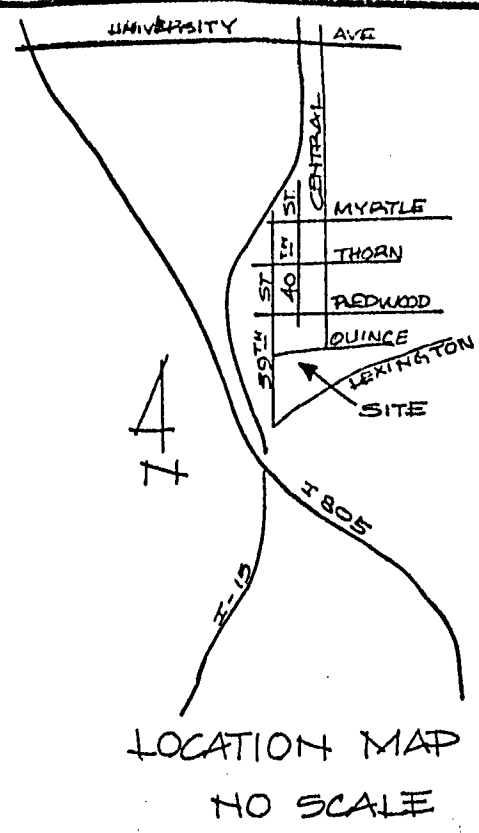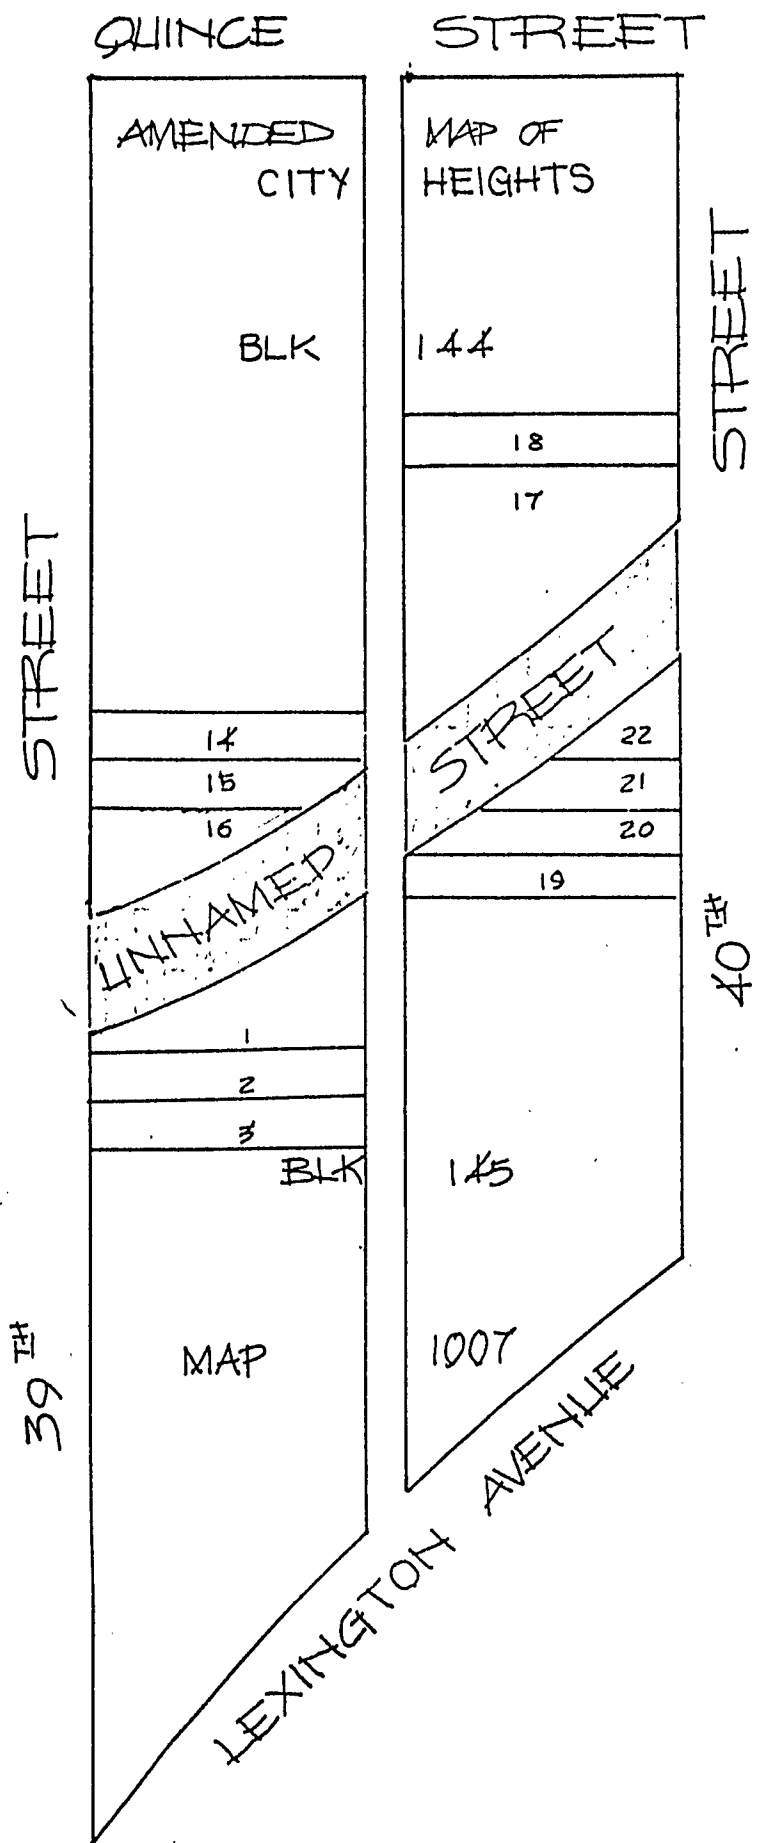

00001

LEGEND
 VACATED STREET
 SHOWN THIS

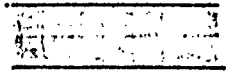

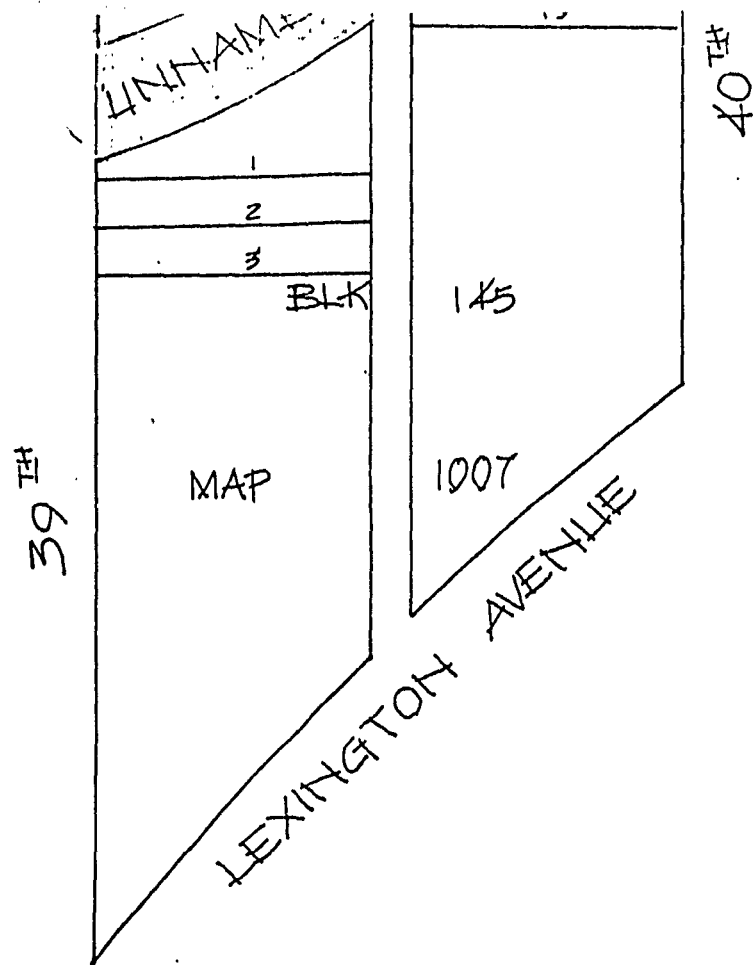

LEGEND
 VACATED STREET
 SHOWN THIS

DOCUMENT NO. RR-250159

FILED SEP 11 1979
 OFFICE OF THE CITY CLERK
 SAN DIEGO, CALIFORNIA

STREET VACATION UNNAMED STREET
BETWEEN 39TH AND 40TH STREETS, AS DEDICATED ON MAP 1007

00002

DESCRIPTION	BY	APPROVED	DATE	FILMED	CITY OF SAN DIEGO, CALIFORNIA SHEET 1 OF 1 SHEET	W.O. NO. <u>78-547</u> <u>27002</u>
ORIGINAL	PS.					
					<u>E. J. McLaughlin</u> FOR CITY ENGINEER	<u>May 23, 1979</u> DATE
						<u>206-1735</u> CONTROL CERTIFICATION
						LAMBERT COORDINATES <u>14727 - B</u>
					STATUS	

01241

OCT 15 1979

Passed and adopted by the Council of The City of San Diego on _____, by the following vote:

Councilmen	Yeas	Nays	Not Present	Ineligible
Bill Mitchell	<input checked="" type="checkbox"/>	<input type="checkbox"/>	<input type="checkbox"/>	<input type="checkbox"/>
Maureen F. O'Connor	<input checked="" type="checkbox"/>	<input type="checkbox"/>	<input type="checkbox"/>	<input type="checkbox"/>
Bill Lowery	<input checked="" type="checkbox"/>	<input type="checkbox"/>	<input type="checkbox"/>	<input type="checkbox"/>
Leon L. Williams	<input checked="" type="checkbox"/>	<input type="checkbox"/>	<input type="checkbox"/>	<input type="checkbox"/>
Fred Schnaubelt	<input checked="" type="checkbox"/>	<input type="checkbox"/>	<input type="checkbox"/>	<input type="checkbox"/>
Tom Gade	<input checked="" type="checkbox"/>	<input type="checkbox"/>	<input type="checkbox"/>	<input type="checkbox"/>
Larry Stirling	<input type="checkbox"/>	<input type="checkbox"/>	<input checked="" type="checkbox"/>	<input type="checkbox"/>
Lucy Killea	<input checked="" type="checkbox"/>	<input type="checkbox"/>	<input type="checkbox"/>	<input type="checkbox"/>
Mayor Pete Wilson	<input checked="" type="checkbox"/>	<input type="checkbox"/>	<input type="checkbox"/>	<input type="checkbox"/>

AUTHENTICATED BY:

PETE WILSON

Mayor of The City of San Diego, California.

CHARLES G. ABDELNOUR

City Clerk of The City of San Diego, California.

By Bartona Berridge, Deputy.

(Seal)

Office of the City Clerk, San Diego, California

Resolution Number R 250412 Adopted OCT 15 1979