

RESOLUTION NO. R-251010 (R.80-1146)

JAN 21 1980

WHEREAS, unnamed easements were acquired for an earlier proposed development in the area now known as MESA GARDENS; and

WHEREAS, the present development of the property conflicts with the existing easements; and

WHEREAS, the aforementioned easements have never been used for the purposes for which they were acquired; and


WHEREAS, the City has no present or prospective use for the easements and the City Manager has recommended that the City abandon its interest therein; NOW, THEREFORE,

BE IT RESOLVED, by the Council of The City of San Diego, as follows:

1. That the City of San Diego, by this resolution, does hereby abandon whatever right, title or interest it may have in the unnamed easements, as more particularly shown on Drawing No. 14889-B on file in the office of the City Clerk as Document No. RR-251010-1, which is by this reference incorporated herein and made a part hereof.


2. That the City Clerk shall cause a certified copy of this resolution attested by him under seal, to be recorded in the office of the County Recorder.

APPROVED: JOHN W. WITT, City Attorney

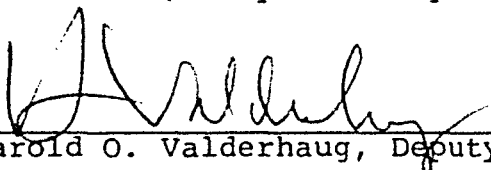By   
Harold O. Valderhaug, Deputy

HOV:dm  
12/31/79  
Or.Dept.: E&D  
T.M.: 78-148  
W.O.: 70926  
14889-B


00700

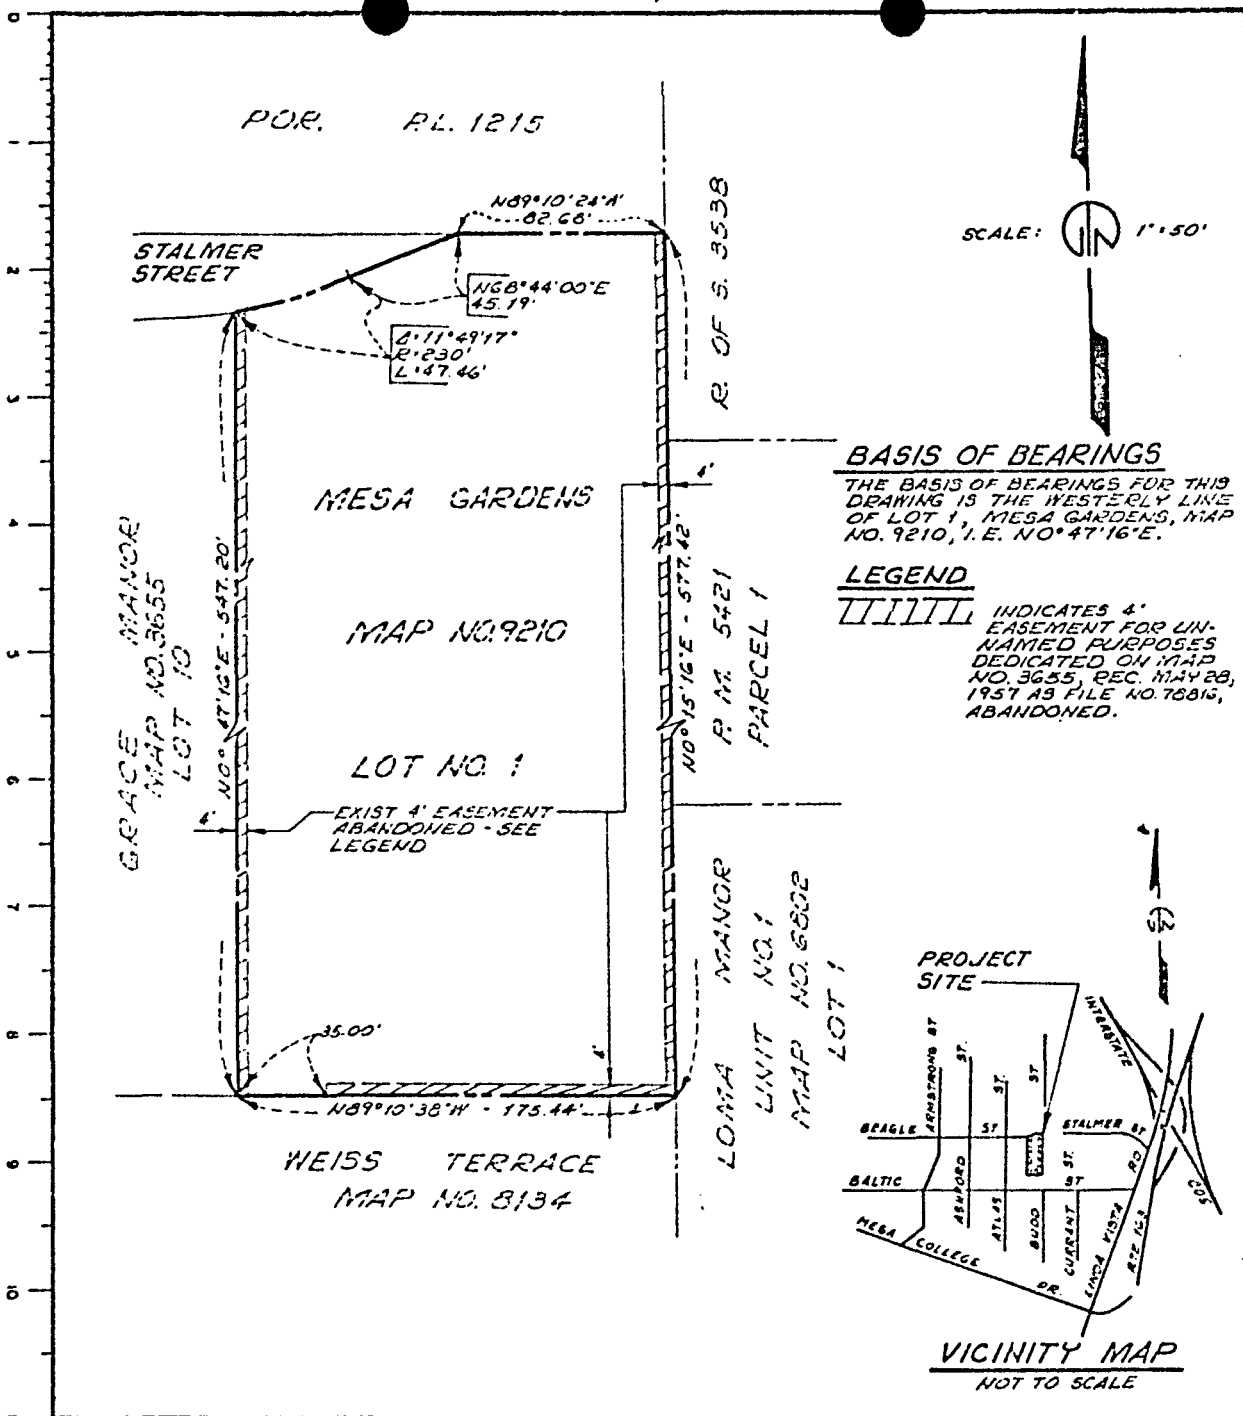

SCALE: 1" = 50'

**BASIS OF BEARINGS**  
 THE BASIS OF BEARINGS FOR THIS DRAWING IS THE WESTERLY LINE OF LOT 1, MESA GARDENS, MAP NO. 9210, I.E. NO. 47'16"E.

**LEGEND**  
 [Hatched pattern] INDICATES 4' EASEMENT FOR UN-NAMED PURPOSES DEDICATED ON MAP NO. 3655, REC. MAY 28, 1957 AS FILE NO. 78816, ABANDONED.

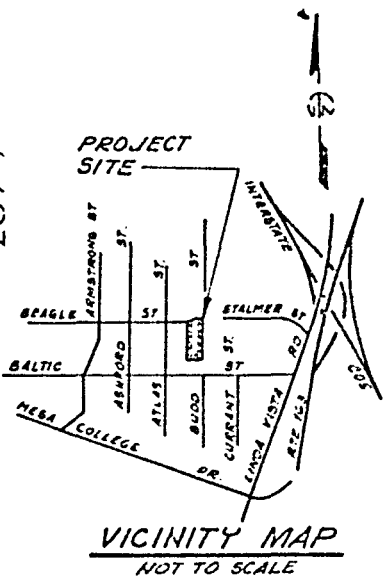

V.T.N. - SAN DIEGO  
 4845 RONSON CT.  
 SAN DIEGO, CA. 92111  
 PHONE (714) 292-1040

DOCUMENT NO. **RR-251010**

FILED **JAN 23 1980**

OFFICE OF THE CITY CLERK  
 SAN DIEGO, CALIFORNIA

**UNNAMED EASEMENT ABANDONMENT  
 IN LOT 1 OF MESA GARDENS, MAP NO. 9210.**

DESCRIPTION	BY	APPROVED	DATE	FILMED	CITY OF SAN DIEGO, CALIFORNIA	7.11.78-148
ORIGINAL					SHEET 1 OF 1 SHEET	W.O. NO 70926
					<i>Jim M. Wells</i> FOR CITY ENGINEER	<i>Henry J. ...</i> CONSUL. CERTIFICATION
					11-19-79 DATE	232-1721
						LAURENT CONSULTANTS
						14889-B

Passed and adopted by the Council of The City of San Diego on \_\_\_\_\_  
 by the following vote:

JAN 21 1980

Councilmen	Yeas	Nays	Not Present	Ineligible
Bill Mitchell	<input checked="" type="checkbox"/>	<input type="checkbox"/>	<input type="checkbox"/>	<input type="checkbox"/>
Bill Cleator	<input checked="" type="checkbox"/>	<input type="checkbox"/>	<input type="checkbox"/>	<input type="checkbox"/>
Bill Lowery	<input type="checkbox"/>	<input type="checkbox"/>	<input checked="" type="checkbox"/>	<input type="checkbox"/>
Leon L. Williams	<input checked="" type="checkbox"/>	<input type="checkbox"/>	<input type="checkbox"/>	<input type="checkbox"/>
Fred Schnaubelt	<input type="checkbox"/>	<input type="checkbox"/>	<input checked="" type="checkbox"/>	<input type="checkbox"/>
Mike Gotch	<input checked="" type="checkbox"/>	<input type="checkbox"/>	<input type="checkbox"/>	<input type="checkbox"/>
Larry Stirling	<input checked="" type="checkbox"/>	<input type="checkbox"/>	<input type="checkbox"/>	<input type="checkbox"/>
Lucy Killea	<input type="checkbox"/>	<input type="checkbox"/>	<input checked="" type="checkbox"/>	<input type="checkbox"/>
Mayor Pete Wilson	<input type="checkbox"/>	<input type="checkbox"/>	<input checked="" type="checkbox"/>	<input type="checkbox"/>

AUTHENTICATED BY:

PETE WILSON

Mayor of The City of San Diego, California.

(Seal)

CHARLES G. ABDELNOUR

City Clerk of The City of San Diego, California.

By Ellen Bevard, Deputy.

Office of the City Clerk, San Diego, California

Resolution  
Number

R-251010

Adopted

JAN 21 1980