

RESOLUTION NO. R-251369

R. 80-608
MAR 11 1980

A RESOLUTION ESTABLISHING AN UNDERGROUND UTILITY DISTRICT TO BE KNOWN AND DENOMINATED AS THE IMPERIAL AVENUE (61ST STREET TO 65TH STREET) UNDERGROUND UTILITY DISTRICT.

WHEREAS, by Resolution No. R-251100, a public hearing was called for on March 11, 1980 at the hour of 2:00 p.m. in the Council Chambers of the City Administration Building, 202 C Street, San Diego, California, to determine whether the public health, safety or general welfare requires the removal of poles, overhead wires and associated structures and the underground installation of wires and facilities for supplying electric, communication, community antenna television or similar or associated service within that certain area of the City of San Diego more particularly described as follows:

The northerly 50 feet of Lots 1 through 25, BLOCK G, ENCANTO HEIGHTS SUBDIVISION Map 1063.

Said district shall also include the following described public rights-of-way:

IMPERIAL AVENUE between a line parallel to and 150 feet easterly of the easterly line of 61st Street, which meets the adjoining underground district (Euclid Avenue to 61st Street), and the westerly line of 65th Street, which meets the adjoining underground district (65th Street to City Limits); 63RD STREET between a line parallel to and 50 feet southerly of the southerly line of Imperial Avenue and the southerly line of said Imperial Avenue;

and all as more particularly shown on Drawing No. 18476-D entitled "IMPERIAL AVENUE (61st Street to 65th Street) UNDERGROUND UTILITY DISTRICT," copies of which are on file in the office of the City Clerk as Document No. RR-251100 and attached hereto and incorporated herein as Exhibit A; and

WHEREAS, notice of such hearing has been given by the City Clerk to all affected property owners as defined in Chapter VI, Article 1, Division 5 of the San Diego Municipal Code, and the utilities concerned in the manner and for the time required by law; and

WHEREAS, such hearing has been duly and regularly held and all persons interested have been given an opportunity to be heard; NOW, THEREFORE,

BE IT RESOLVED, by the Council of The City of San Diego, as follows:

1. The City Council does hereby find and determine that the public health, safety and general welfare require the removal of poles, overhead wires and associated overhead structures and the underground installation of wires and facilities for supplying electric, communication, community antenna television or similar or associated service within the area set forth above and that pursuant to Chapter VI, Article 1, Division 5 of the San Diego Municipal Code, the above-described area is hereby declared to be an underground utility district in the City of San Diego, and the maps and document referred to above are hereby incorporated as a part of this resolution.

2. The City Council shall by subsequent resolution fix the date upon which the property in the district must be ready to receive underground service, and shall by subsequent resolution order the removal of all poles, overhead wires and associated overhead structures and the underground installation of wires and facilities for supplying electric, communication, community antenna television or similar or associated service.

3. The City Clerk be and he is hereby instructed to notify all affected persons as defined in Chapter VI, Article 1, Division 5 of the San Diego Municipal Code, and all affected utility companies of the adoption of this resolution within fifteen (15) days after the date of such adoption. The City Clerk shall further notify said affected persons as defined in Chapter VI, Article 1, Division 5 of the San Diego Municipal Code of the necessity that if they desire to continue to receive electric, communication, community antenna television or similar or associated service, they shall provide at their own expense all necessary facility changes on their premises so as to receive underground service from the lines relocated underground of the supplying utility company subject to applicable rules, regulations and tariffs of the respective utility company on file with the Public Utilities Commission of the State of California (as of the date of adoption of this resolution) and subject to all other applicable requirements of State law and City ordinances. The Clerk's notification shall be made in the manner provided in Chapter VI, Article 1, Division 5 of the San Diego Municipal Code.


APPROVED: JOHN W. WITT, City Attorney

By 
Janis Sammartino Gardner
Deputy City Attorney


JSG:vl:460
9/26/79
Or. Dept.: Eng. & Dev.

01741

RC- 251369

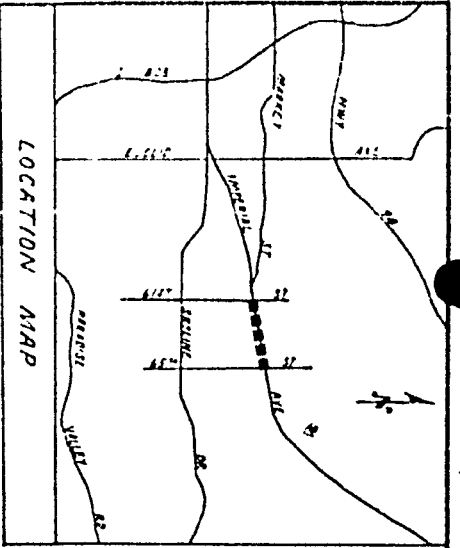

LEGEND:
 BOUNDARY OF UTILITY DISTRICT
 COUNTY ASSESSORS BOOK & PAGE NO. 589-730
 COUNTY ASSESSORS PARCEL NO. ①
 DISTRICT HOUSE NO. 6308
 PARCEL LINE

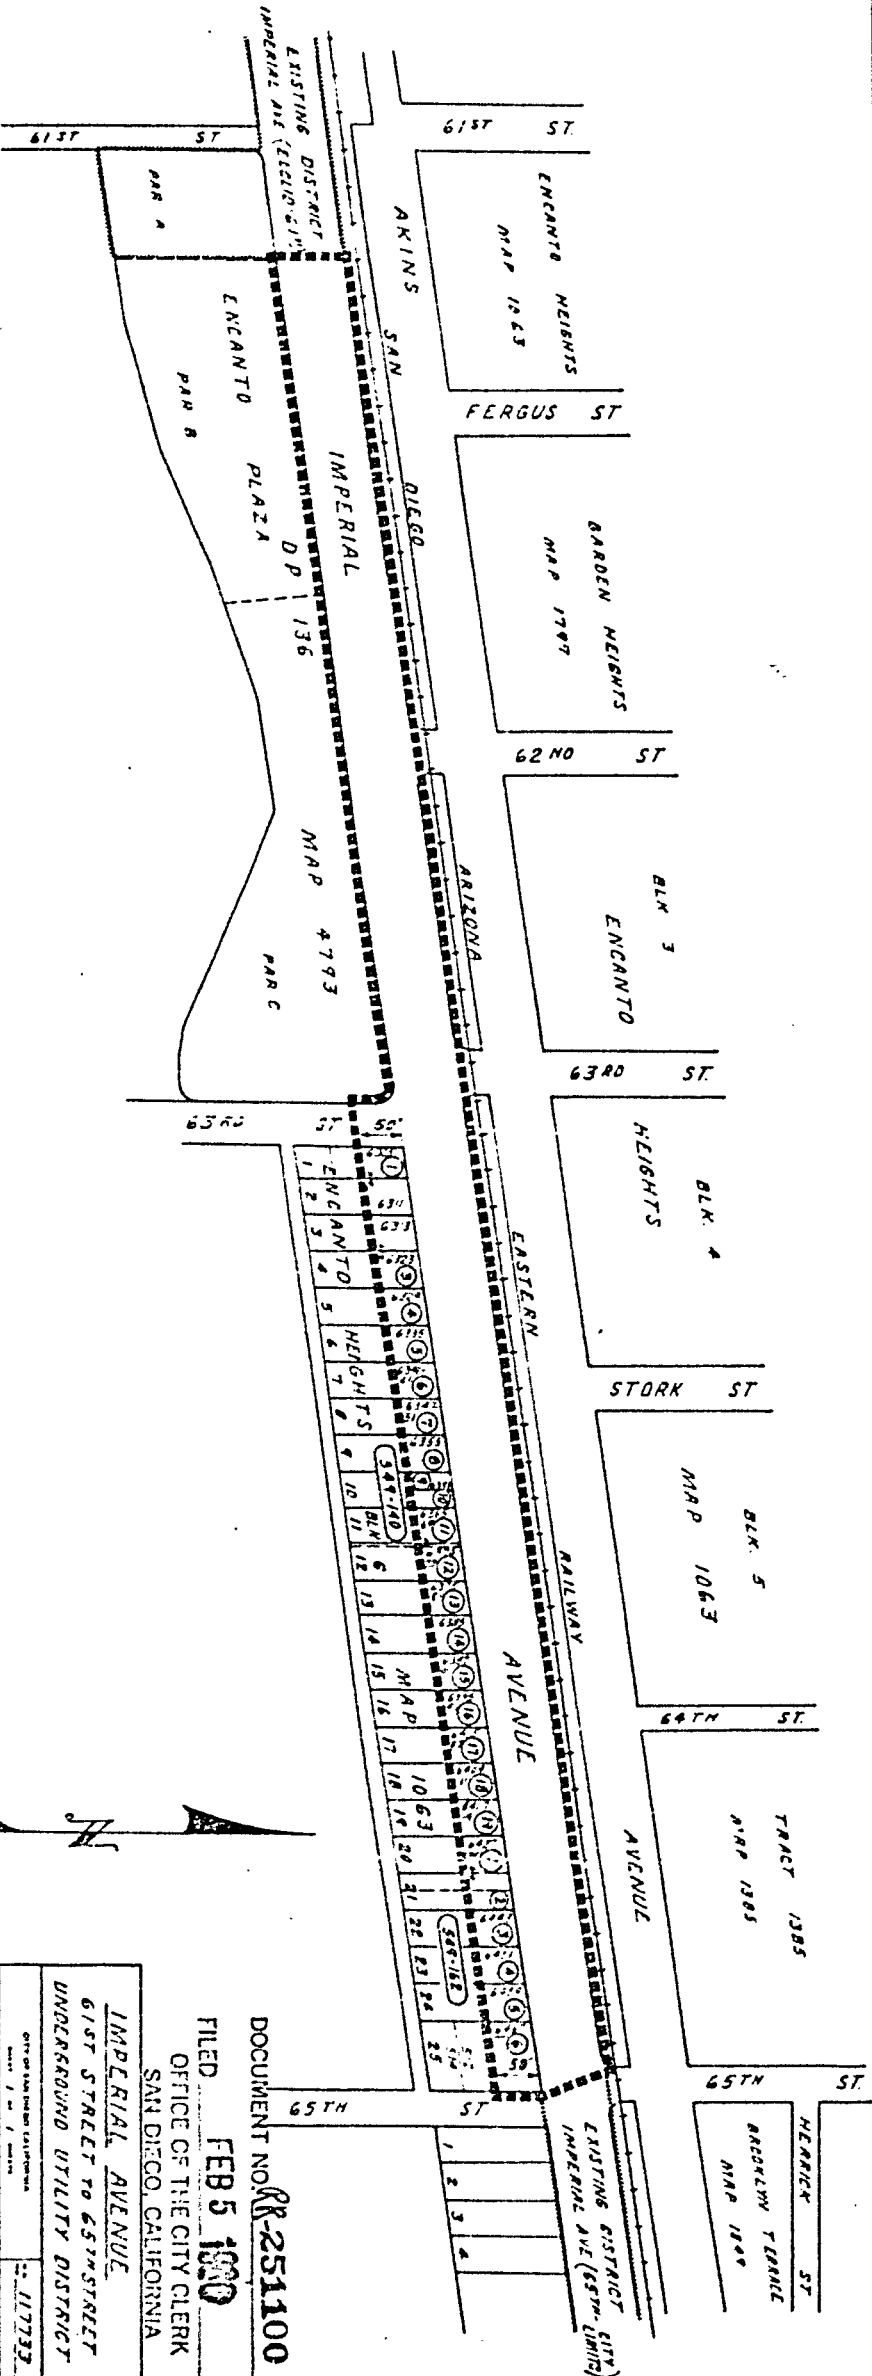

SCALE 1"=100'

RESOLUTION NO. _____ DATE ADOPTED _____

| | |
|---|---------|
| DOCUMENT NO. RR-251100 FILED FEB 5 1930 OFFICE OF THE CITY CLERK SAN DIEGO, CALIFORNIA | |
| IMPERIAL AVENUE 61ST STREET TO 65TH STREET UNDERGROUND UTILITY DISTRICT | |
| CITY OF SAN DIEGO ENGINEER NAME: J. M. J. [unclear] | 117733 |
| DATE OF RECORDING: 1899 | 18476-D |

017742

MAR 11 1980

Passed and adopted by the Council of The City of San Diego on
by the following vote:

| Councilmen | Yeas | Nays | Not Present | Ineligible |
|---------------------|-------------------------------------|--------------------------|-------------------------------------|--------------------------|
| Bill Mitchell | <input checked="" type="checkbox"/> | <input type="checkbox"/> | <input type="checkbox"/> | <input type="checkbox"/> |
| Maureen F. O'Connor | <input checked="" type="checkbox"/> | <input type="checkbox"/> | <input type="checkbox"/> | <input type="checkbox"/> |
| Bill Lowery | <input checked="" type="checkbox"/> | <input type="checkbox"/> | <input type="checkbox"/> | <input type="checkbox"/> |
| Leon L. Williams | <input checked="" type="checkbox"/> | <input type="checkbox"/> | <input type="checkbox"/> | <input type="checkbox"/> |
| Fred Schnaubelt | <input type="checkbox"/> | <input type="checkbox"/> | <input checked="" type="checkbox"/> | <input type="checkbox"/> |
| Tom Gade | <input checked="" type="checkbox"/> | <input type="checkbox"/> | <input type="checkbox"/> | <input type="checkbox"/> |
| Larry Stirling | <input checked="" type="checkbox"/> | <input type="checkbox"/> | <input type="checkbox"/> | <input type="checkbox"/> |
| Lucy Killea | <input checked="" type="checkbox"/> | <input type="checkbox"/> | <input type="checkbox"/> | <input type="checkbox"/> |
| Mayor Pete Wilson | <input type="checkbox"/> | <input type="checkbox"/> | <input checked="" type="checkbox"/> | <input type="checkbox"/> |

AUTHENTICATED BY:

PETE WILSON

Mayor of The City of San Diego, California.

(Seal)

CHARLES G. ABDELNOUR

City Clerk of The City of San Diego, California.

By Rita Andrus, Deputy.

Office of the City Clerk, San Diego, California

Resolution
Number

R-251369

Adopted

MAR 11 1980