

RESOLUTION NO. R-253438

R. 81-892

A RESOLUTION ESTABLISHING AN UNDERGROUND UTILITY DISTRICT TO BE KNOWN AND DENOMINATED AS THE SMYTHE AVENUE (BEYER BOULEVARD TO FOOTHILL ROAD) UNDERGROUND UTILITY DISTRICT.

JAN 13 1981

WHEREAS, by Resolution No. R-253152, a public hearing was called for on January 13, 1981 at the hour of 2:00 p.m. in the Council Chambers of the City Administration Building, 202 C Street, San Diego, California, to determine whether the public health, safety or general welfare requires the removal of poles, overhead wires and associated structures and the underground installation of wires and facilities for supplying electric, communication, community antenna television or similar or associated service within that certain area of the City of San Diego more particularly described as follows:

The easterly portion of Lot A-186 ADDITION NO. 2 to SAN YSIDRO MAP 1246 bounded by the westerly lot line southerly for 140 feet, following easterly a line perpendicular to the said lot line for 40 feet, and continuing southerly for 140 feet to the southerly lot line of said lot at a point 90 feet south of the most westerly corner of Lot A-186.

Said district shall also include the following described public rights-of-way:

SMYTHE AVENUE between the northerly boundary of Beyer Boulevard and the southerly boundary of Foothill Road;

and all as more particularly shown on Drawing No. 18353-D entitled "SMYTHE AVENUE (Beyer Boulevard to Foothill Road) UNDERGROUND UTILITY DISTRICT," copies of which are on file in the office of the City Clerk as Document No. RR-253152 and attached hereto and incorporated herein as Exhibit A; and

60474

WHEREAS, notice of such hearing has been given by the City Clerk to all affected property owners as defined in Chapter VI, Article 1, Division 5 of the San Diego Municipal Code, and the utilities concerned in the manner and for the time required by law; and

WHEREAS, such hearing has been duly and regularly held and all persons interested have been given an opportunity to be heard; NOW, THEREFORE,

BE IT RESOLVED, by the Council of The City of San Diego, as follows:

1. The City Council does hereby find and determine that the public health, safety and general welfare require the removal of poles, overhead wires and associated overhead structures and the underground installation of wires and facilities for supplying electric, communication, community antenna television or similar or associated service within the area set forth above and that pursuant to Chapter VI, Article 1, Division 5 of the San Diego Municipal Code, the above-described area is hereby declared to be an underground utility district in the City of San Diego, and the maps and document referred to above are hereby incorporated as a part of this resolution.

2. The City Council shall by subsequent resolution fix the date upon which the property in the district must be ready to receive underground service, and shall by subsequent resolution order the removal of all poles, overhead wires and associated overhead structures and the underground installation of wires and facilities for supplying electric, communication, community antenna television or similar or associated service.


3. The City Clerk be and he is hereby instructed to notify all affected persons as defined in Chapter VI, Article 1, Division 5 of the San Diego Municipal Code, and all affected utility companies of the adoption of this resolution within fifteen (15) days after the date of such adoption. The City Clerk shall further notify said affected persons as defined in Chapter VI, Article 1, Division 5 of the San Diego Municipal Code of the necessity that if they desire to continue to receive electric, communication, community antenna television or similar or associated service, they shall provide at their own expense all necessary facility changes on their premises so as to receive underground service from the lines relocated underground of the supplying utility company subject to applicable rules, regulations and tariffs of the respective utility company on file with the Public Utilities Commission of the State of California (as of the date of adoption of this resolution) and subject to all other applicable requirements of State law and City ordinances. The Clerk's notification shall be made in the manner provided in Chapter VI, Article 1, Division 5 of the San Diego Municipal Code.

APPROVED: JOHN W. WITT, City Attorney

By 
Janis Sammartino Gardner
Deputy City Attorney

JSG:vl:460
10/29/80

Or. Dept.: E&D

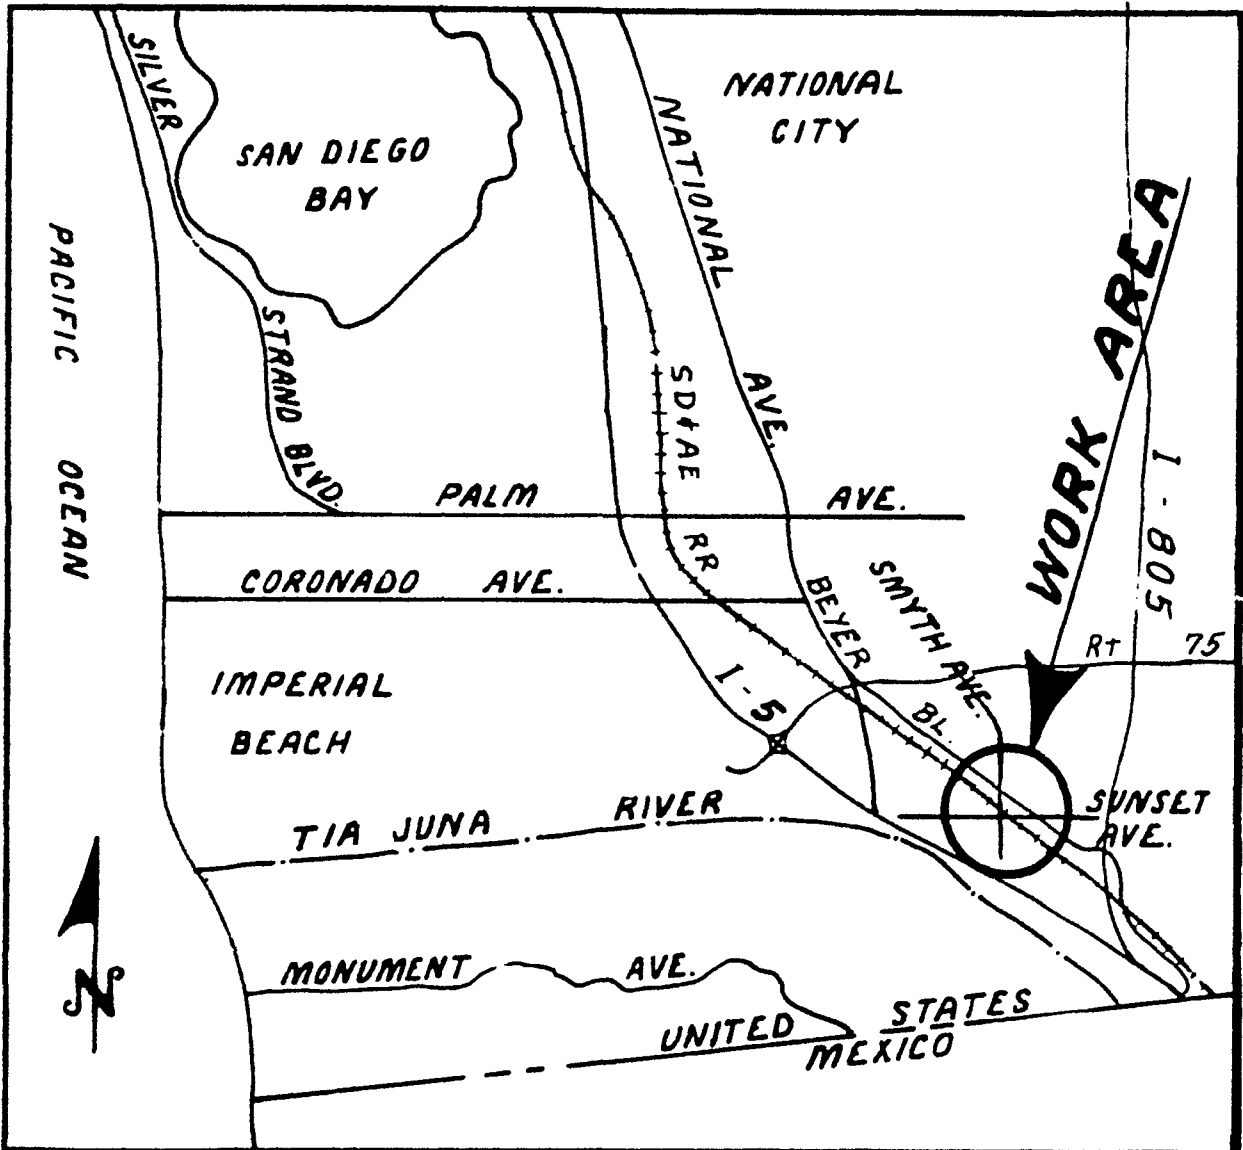

AL

LOCATION MAP

SUNSL

	A-277	A-278		
	A-276	A-275	A-274	A-273
	MAP	15	00	SCHO.
	ADDITION TO			
SAN	YSIDRO			
UNIT	NO.			7

WORK AREA

508 I

Rt 75

SUNSET AVE.

ALVERSON RD.

SUNSET

LANE

A-196

A-197

A-198

A-199

A-200

A-201


A-202

ADDITIONAL

AM. S. SOUT

<p>A-274 20 TO 7</p>	<p>A-273 SCHOOL</p>	<p>A-272</p>	<p>A-271</p>
----------------------------------	-------------------------	--------------	--------------


00477-00003

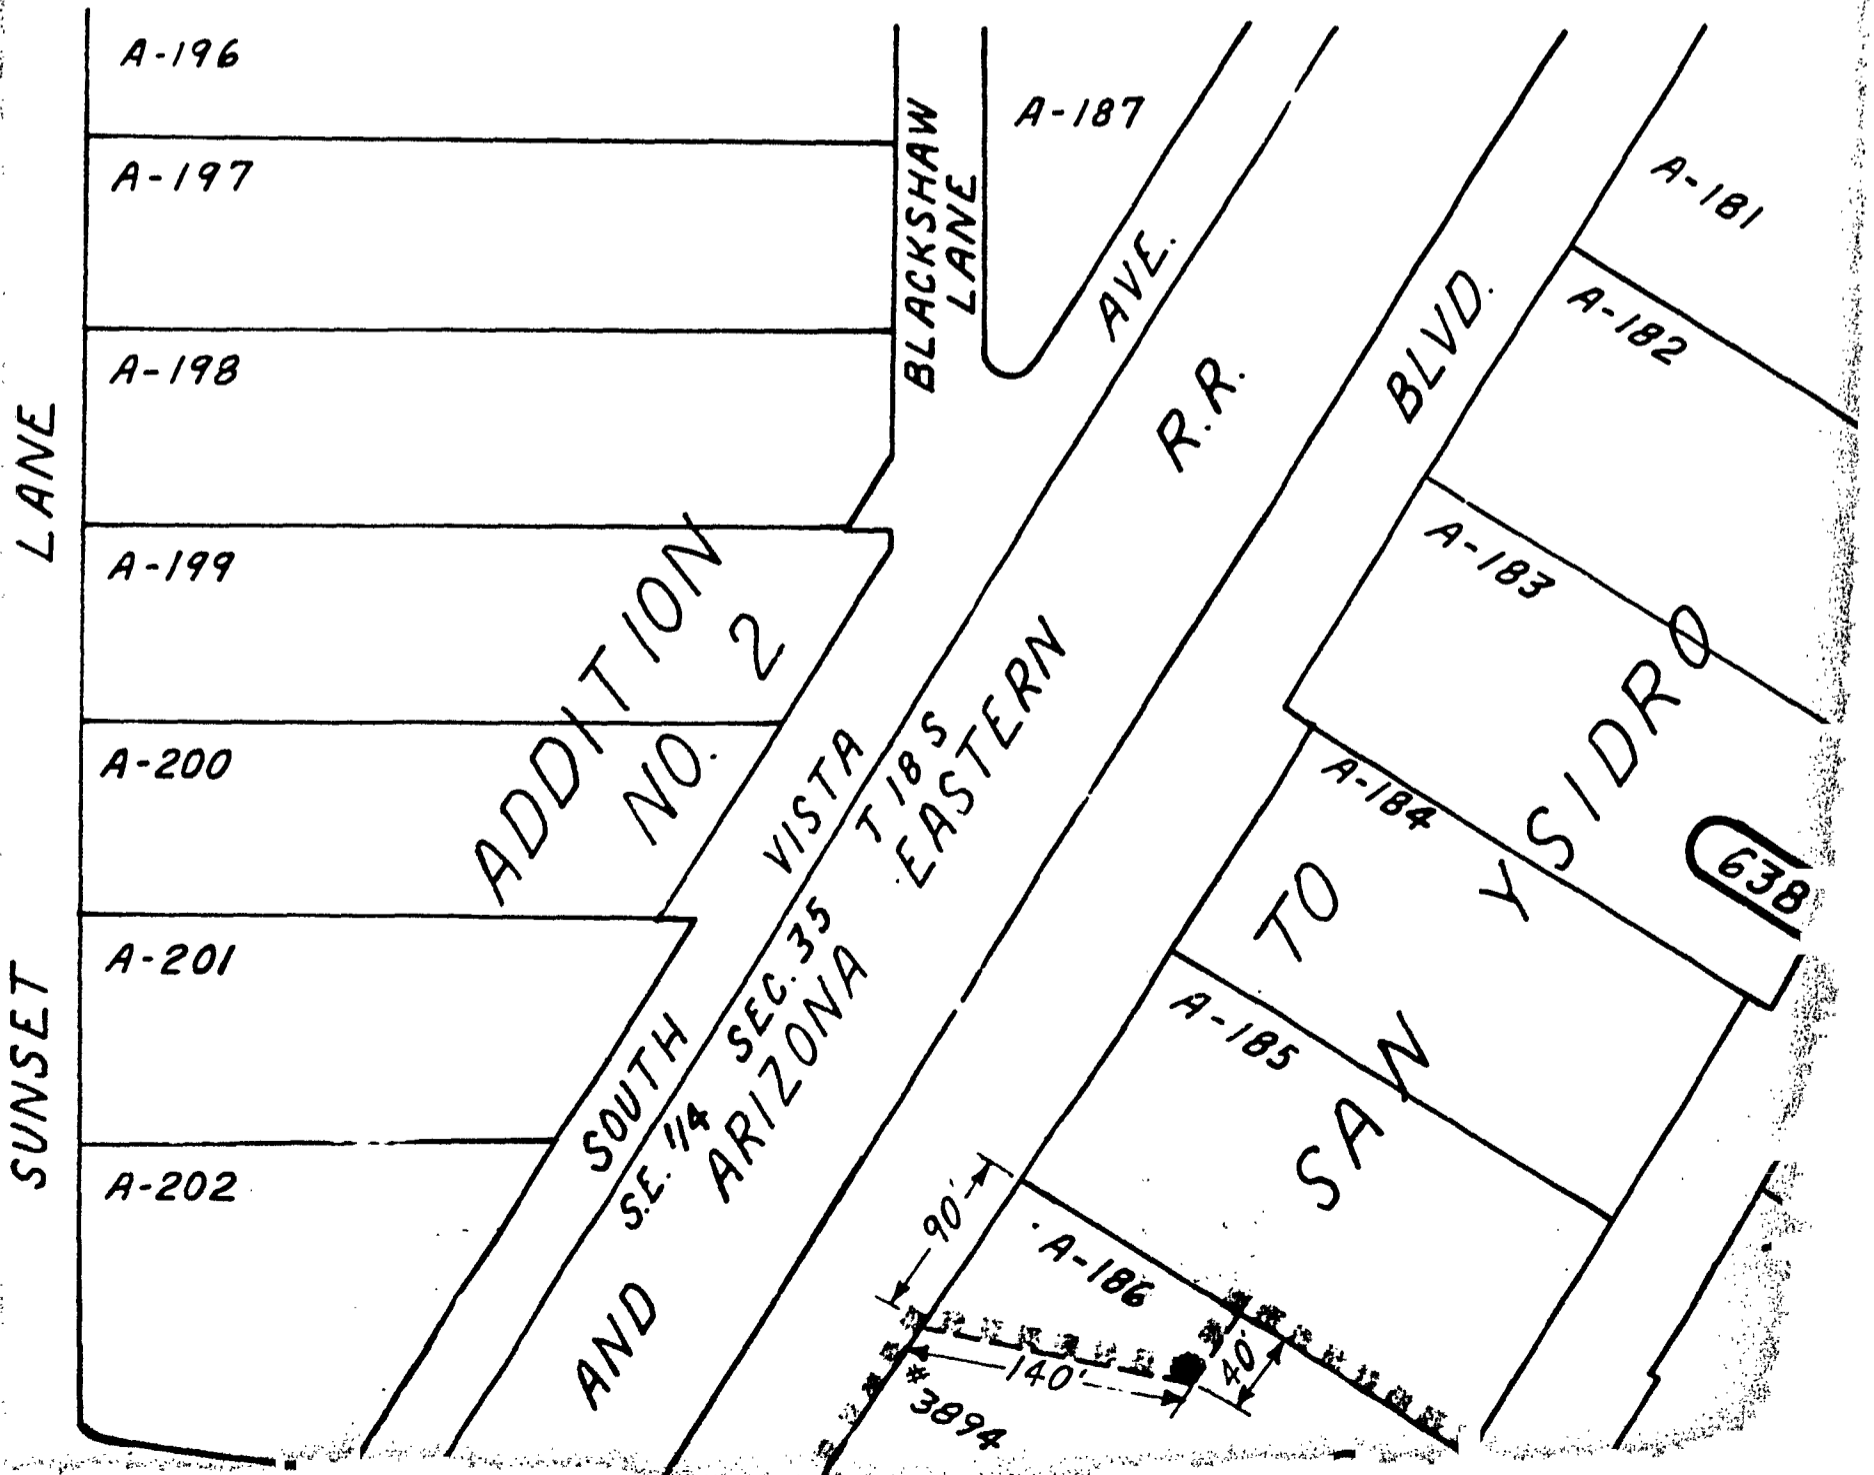

LEGEND:

BOUNDARY OF UTILI
COUNTY ASSESSORS
COUNTY ASSESSORS
DISTRICT HOUSE N
PARCEL LINES

REFERENCE

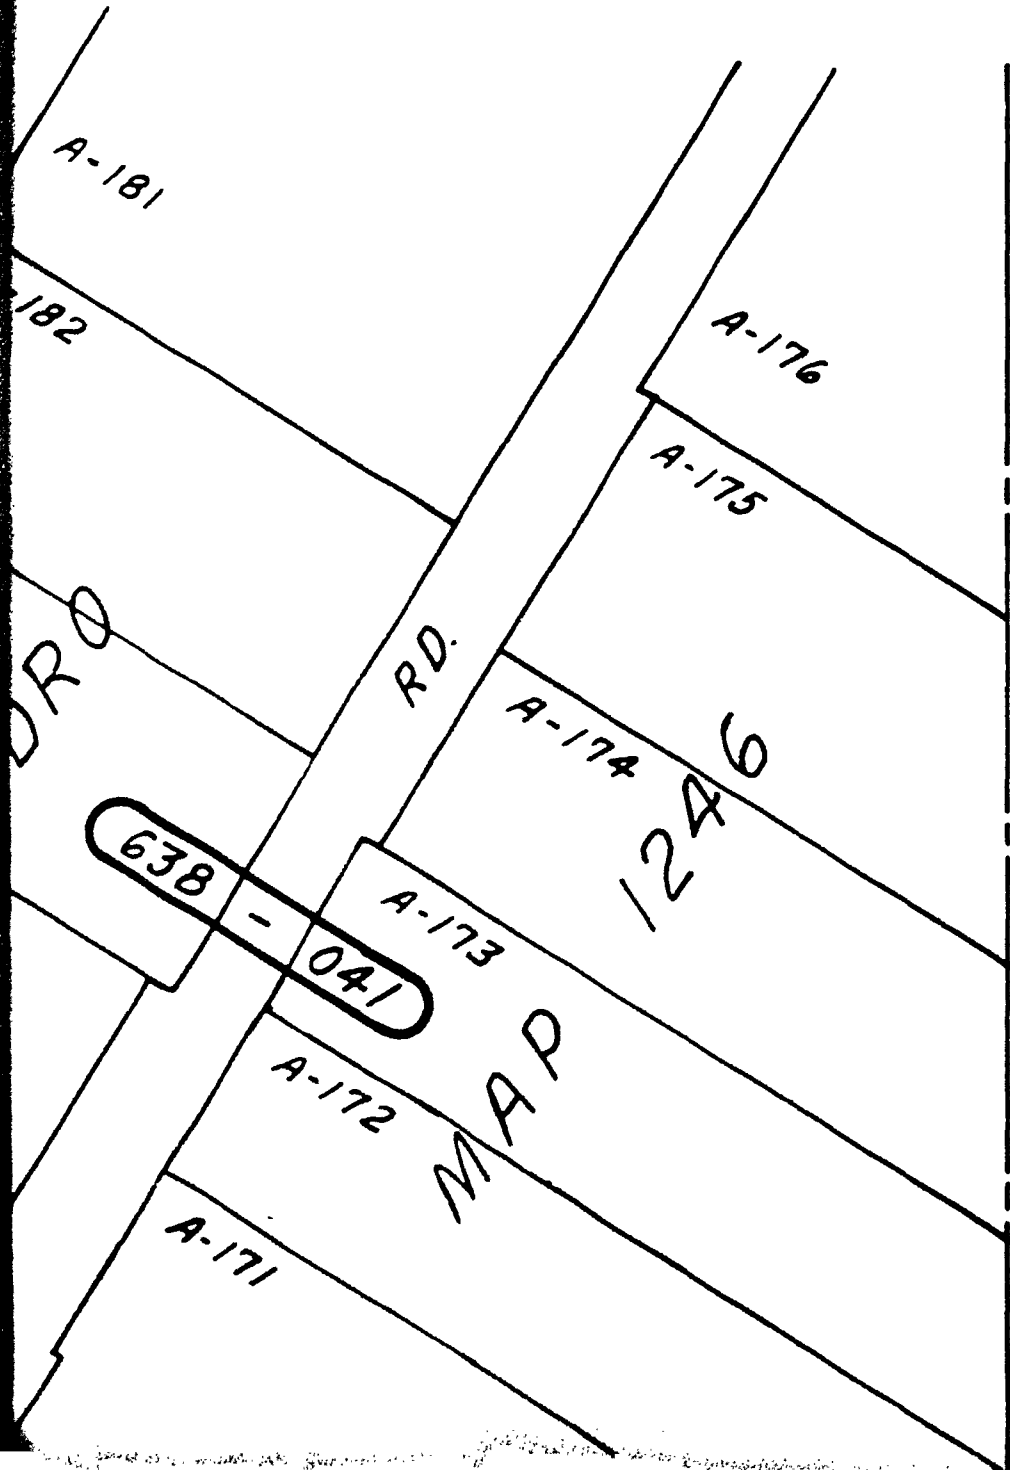

ROS 719

ROS 8025

SMYTHE SCHOOL

GEND:

UNDARY OF UTILITY DISTRICT

UNTY ASSESSORS BOOK AND PAGE NO.

UNTY ASSESSORS PARCEL NO.

STRICT HOUSE NO.

RCEL LINES



638-100

①


3800



REFERENCE DRAWING



16394-2-D
(STREET WIDENING)

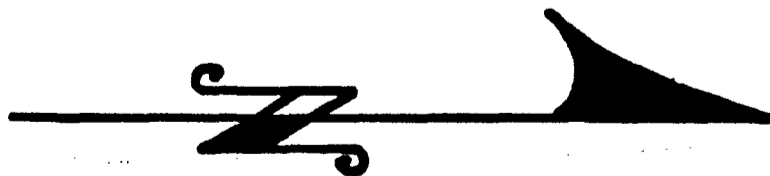

SCALE 1"=100'

H00L

ADDITION TO

SAN YSIDRO

UNIT NO. 7

SMYTHE

SAN YSIDRO

MAP 1174

A-73

A-74

A-75

A-76


A-77

COTTONWOOD


A-97

SEAWARD AVE.

A-79

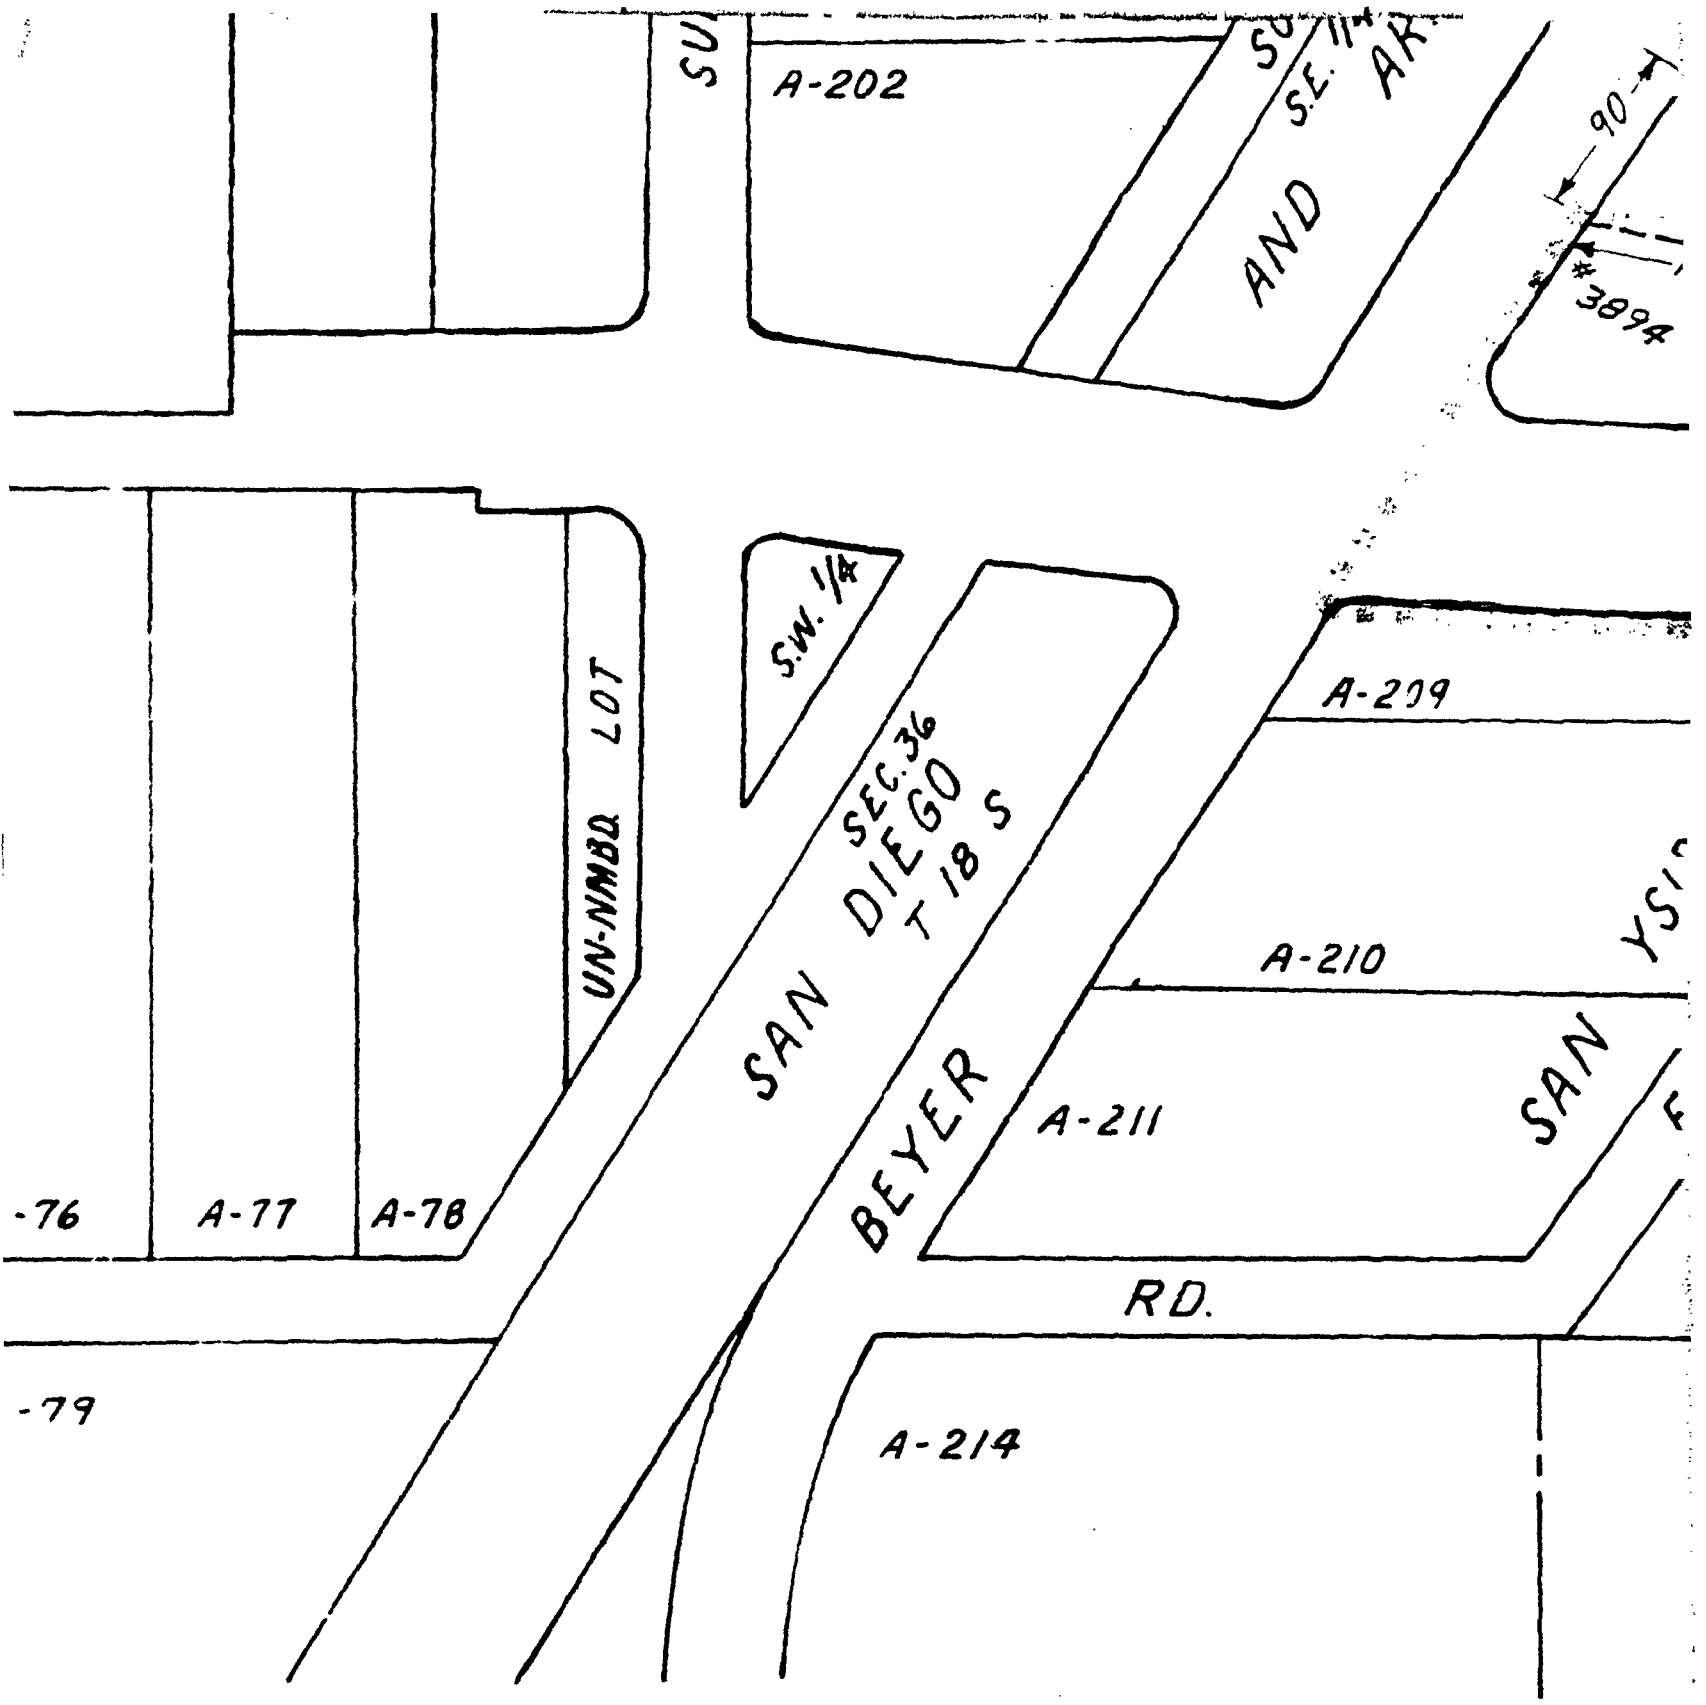


00477-00107

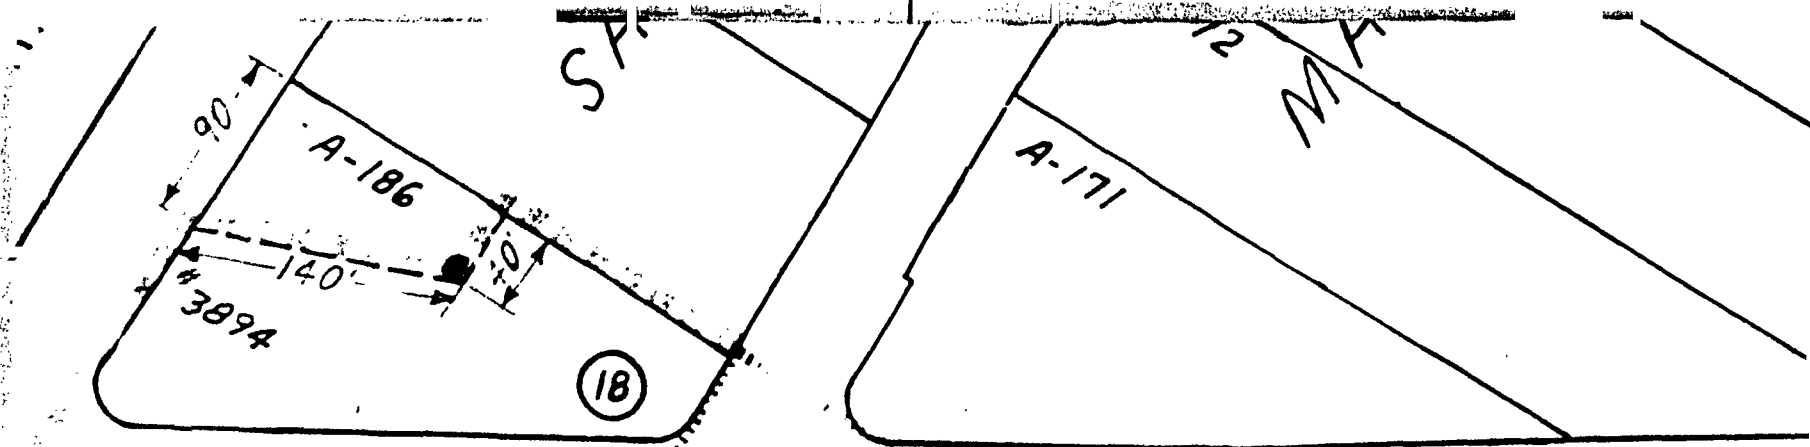

EXIST. DIST. - SMYTHE AVE
 FOOTHILL RD. TO AVENIDA DE LA MADRID
 RES. #216794 DATE 9-15-76

S.W. 1/4
 SEC. 36
 T 18 S

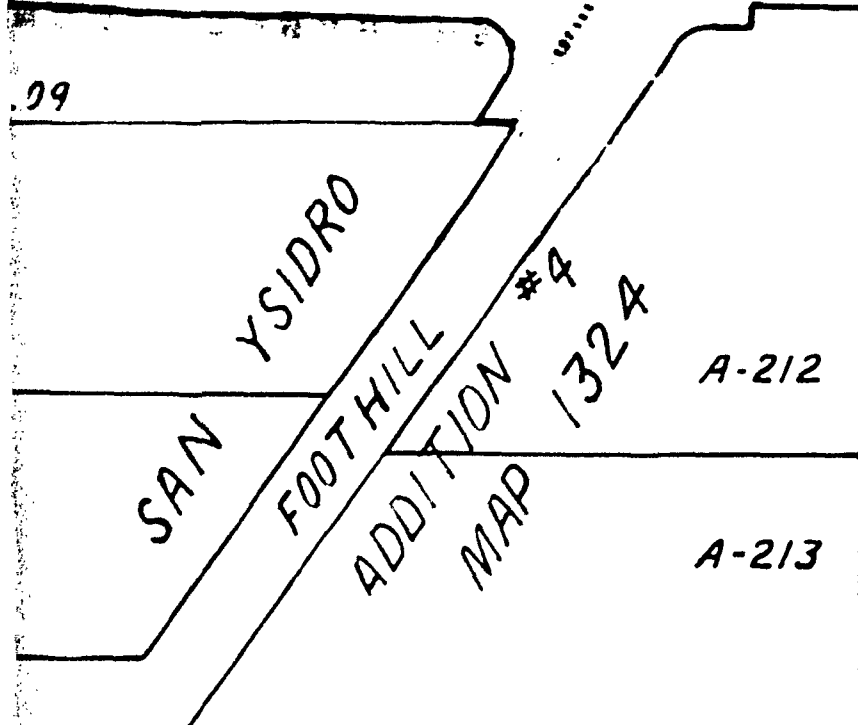

A-212

A-213

R 2 W

PAR. A

42

41

40

39

38

CAMINO DEL PROGRESO

49

MT. CARMEL
 UNIT
 MAP

50

HEIGHTS
 5
 6326

SMYTHE SCHOOL

AVENUE

HE AVE
DA DE LA MADRID

V. 1/4
36
'85

11 10 9 8 7 6

PASEO FRATERNIDAD

12

BARRIO
SAN MARTIN

13

PAR. A 43

AVENIDA DE LA MADRID

W

42

MAP 7042

41

40

39

38

CAMINO DEL PROGRESO

RESOL


ADOP

S
BEY
UNDE
CIT
DESCRIP
ORIGINAL
CONTRAC
INSPECTOR

00477-00309

SCALE 1"=100'

400L

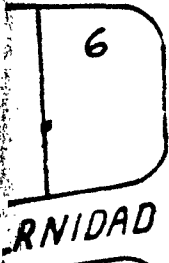

AVENIDA DE LA MADRID

ST IN

DOCUMENT NO. RR 253152

FILED NOV 24 1980
OFFICE OF THE CITY CLERK
SAN DIEGO, CALIFORNIA

RESOLUTION NO. _____

ADOPTED _____

<u>SMYTHE AVENUE</u>			
BEYER BLVD. TO FOOTHILL RD.			
UNDERGROUND UTILITY DISTRICT			
CITY OF SAN DIEGO, CALIFORNIA		WO NO. _____	
SHEET 1 OF 1 SHEETS		DATE _____	
DESCRIPTION		BY	
APPROVED		DATE	
FILMED		DESIGN ENGINEER	
ORIGINAL	D.W. <i>[Signature]</i>	CONTROL CERTIFICATION	
		144-1752	
		LAMBERT COORDINATES	
CONTRACTOR _____		DATE STARTED _____	
INSPECTOR _____		DATE COMPLETED _____	
		18353-D	

106
of 11/24

00477 00010

253438

JAN 13 1981

Passed and adopted by the Council of The City of San Diego on
by the following vote:

Councilmen	Yeas	Nays	Not Present	Ineligible
Bill Mitchell	<input checked="" type="checkbox"/>	<input type="checkbox"/>	<input type="checkbox"/>	<input type="checkbox"/>
Bill Cleator	<input type="checkbox"/>	<input type="checkbox"/>	<input checked="" type="checkbox"/>	<input type="checkbox"/>
Bill Lowery	<input type="checkbox"/>	<input type="checkbox"/>	<input type="checkbox"/>	<input type="checkbox"/> <i>vacant</i>
Leon L. Williams	<input checked="" type="checkbox"/>	<input type="checkbox"/>	<input type="checkbox"/>	<input type="checkbox"/>
Fred Schnaubelt	<input checked="" type="checkbox"/>	<input type="checkbox"/>	<input type="checkbox"/>	<input type="checkbox"/>
Mike Gotch	<input checked="" type="checkbox"/>	<input type="checkbox"/>	<input type="checkbox"/>	<input type="checkbox"/>
Dick Murphy	<input checked="" type="checkbox"/>	<input type="checkbox"/>	<input type="checkbox"/>	<input type="checkbox"/>
Lucy Killea	<input checked="" type="checkbox"/>	<input type="checkbox"/>	<input type="checkbox"/>	<input type="checkbox"/>
Mayor Pete Wilson	<input checked="" type="checkbox"/>	<input type="checkbox"/>	<input type="checkbox"/>	<input type="checkbox"/>

AUTHENTICATED BY:

PETE WILSON
Mayor of The City of San Diego, California.

CHARLES G. ABDELNOUR
City Clerk of The City of San Diego, California.

(Seal)

By *Raymond G. Antecano*, Deputy.

Office of the City Clerk, San Diego, California

Resolution Number R-253438 Adopted JAN 13 1981