

RESOLUTION NO.

R-253683

R. 81-1185

FEB 24 1981

A RESOLUTION ESTABLISHING AN UNDERGROUND UTILITY DISTRICT TO BE KNOWN AND DENOMINATED AS THE HEALTH CENTER DRIVE UNDERGROUND UTILITY DISTRICT.

WHEREAS, by Resolution No. R-253454, a public hearing was called for on February 24, 1981 at the hour of 2:00 p.m. in the Council Chambers of the City Administration Building, 202 C Street, San Diego, California, to determine whether the public health, safety or general welfare requires the removal of poles, overhead wires and associated structures and the underground installation of wires and facilities for supplying electric, communication, community antenna television or similar or associated service within that certain area of the City of San Diego more particularly described as follows:

The northwesterly portion of Parcel 2, DONALD N. SHARP HOSPITAL MAP 7664, bounded by a line perpendicular to the right-of-way line for Health Center Drive and 400 feet north along said right-of-way line from the northeasterly intersection of Health Center Drive and Vista Hill Avenue, thence easterly for 60 feet, following northerly along a line parallel to Health Center Drive for 190 feet, and continuing westerly along a line perpendicular to said right-of-way for 60 feet.

Said district shall also include the following described public rights-of-way:

HEALTH CENTER DRIVE between the northerly boundary of Vista Hill Avenue and 700 feet north of the northerly boundary of Vista Hill Avenue.

and all as more particularly shown on Drawing No. 19585-D entitled "HEALTH CENTER DRIVE UNDERGROUND UTILITY DISTRICT," copies of which are on file in the office of the City Clerk as Document No. RR-253454 and attached hereto and incorporated herein as Exhibit A; and

01117

WHEREAS, notice of such hearing has been given by the City Clerk to all affected property owners as defined in Chapter VI, Article 1, Division 5 of the San Diego Municipal Code, and the utilities concerned in the manner and for the time required by law; and

WHEREAS, such hearing has been duly and regularly held and all persons interested have been given an opportunity to be heard; NOW, THEREFORE,


BE IT RESOLVED, by the Council of The City of San Diego, as follows:

1. The City Council does hereby find and determine that the public health, safety and general welfare require the removal of poles, overhead wires and associated overhead structures and the underground installation of wires and facilities for supplying electric, communication, community antenna television or similar or associated service within the area set forth above and that pursuant to Chapter VI, Article 1, Division 5 of the San Diego Municipal Code, the above-described area is hereby declared to be an underground utility district in the City of San Diego, and the maps and document referred to above are hereby incorporated as a part of this resolution.

2. The City Council shall by subsequent resolution fix the date upon which the property in the district must be ready to receive underground service, and shall by subsequent resolution order the removal of all poles, overhead wires and associated overhead structures and the underground installation of wires and facilities for supplying electric, communication, community antenna television or similar or associated service.

3. The City Clerk be and he is hereby instructed to notify all affected persons as defined in Chapter VI, Article 1, Division 5 of the San Diego Municipal Code, and all affected utility companies of the adoption of this resolution within fifteen (15) days after the date of such adoption. The City Clerk shall further notify said affected persons as defined in Chapter VI, Article 1, Division 5 of the San Diego Municipal Code of the necessity that if they desire to continue to receive electric, communication, community antenna television or similar or associated service, they shall provide at their own expense all necessary facility changes on their premises so as to receive underground service from the lines relocated underground of the supplying utility company subject to applicable rules, regulations and tariffs of the respective utility company on file with the Public Utilities Commission of the State of California (as of the date of adoption of this resolution) and subject to all other applicable requirements of State law and City ordinances. The Clerk's notification shall be made in the manner provided in Chapter VI, Article 1, Division 5 of the San Diego Municipal Code.


APPROVED: JOHN W. WITT, City Attorney

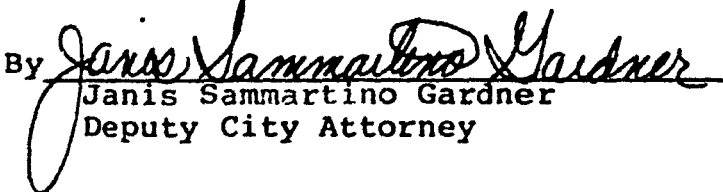By 
Janis Sammartino Gardner
Deputy City Attorney

JSG:vl:460
12/19/80
Or. Dept.: E&D

R-253683

01120-00001

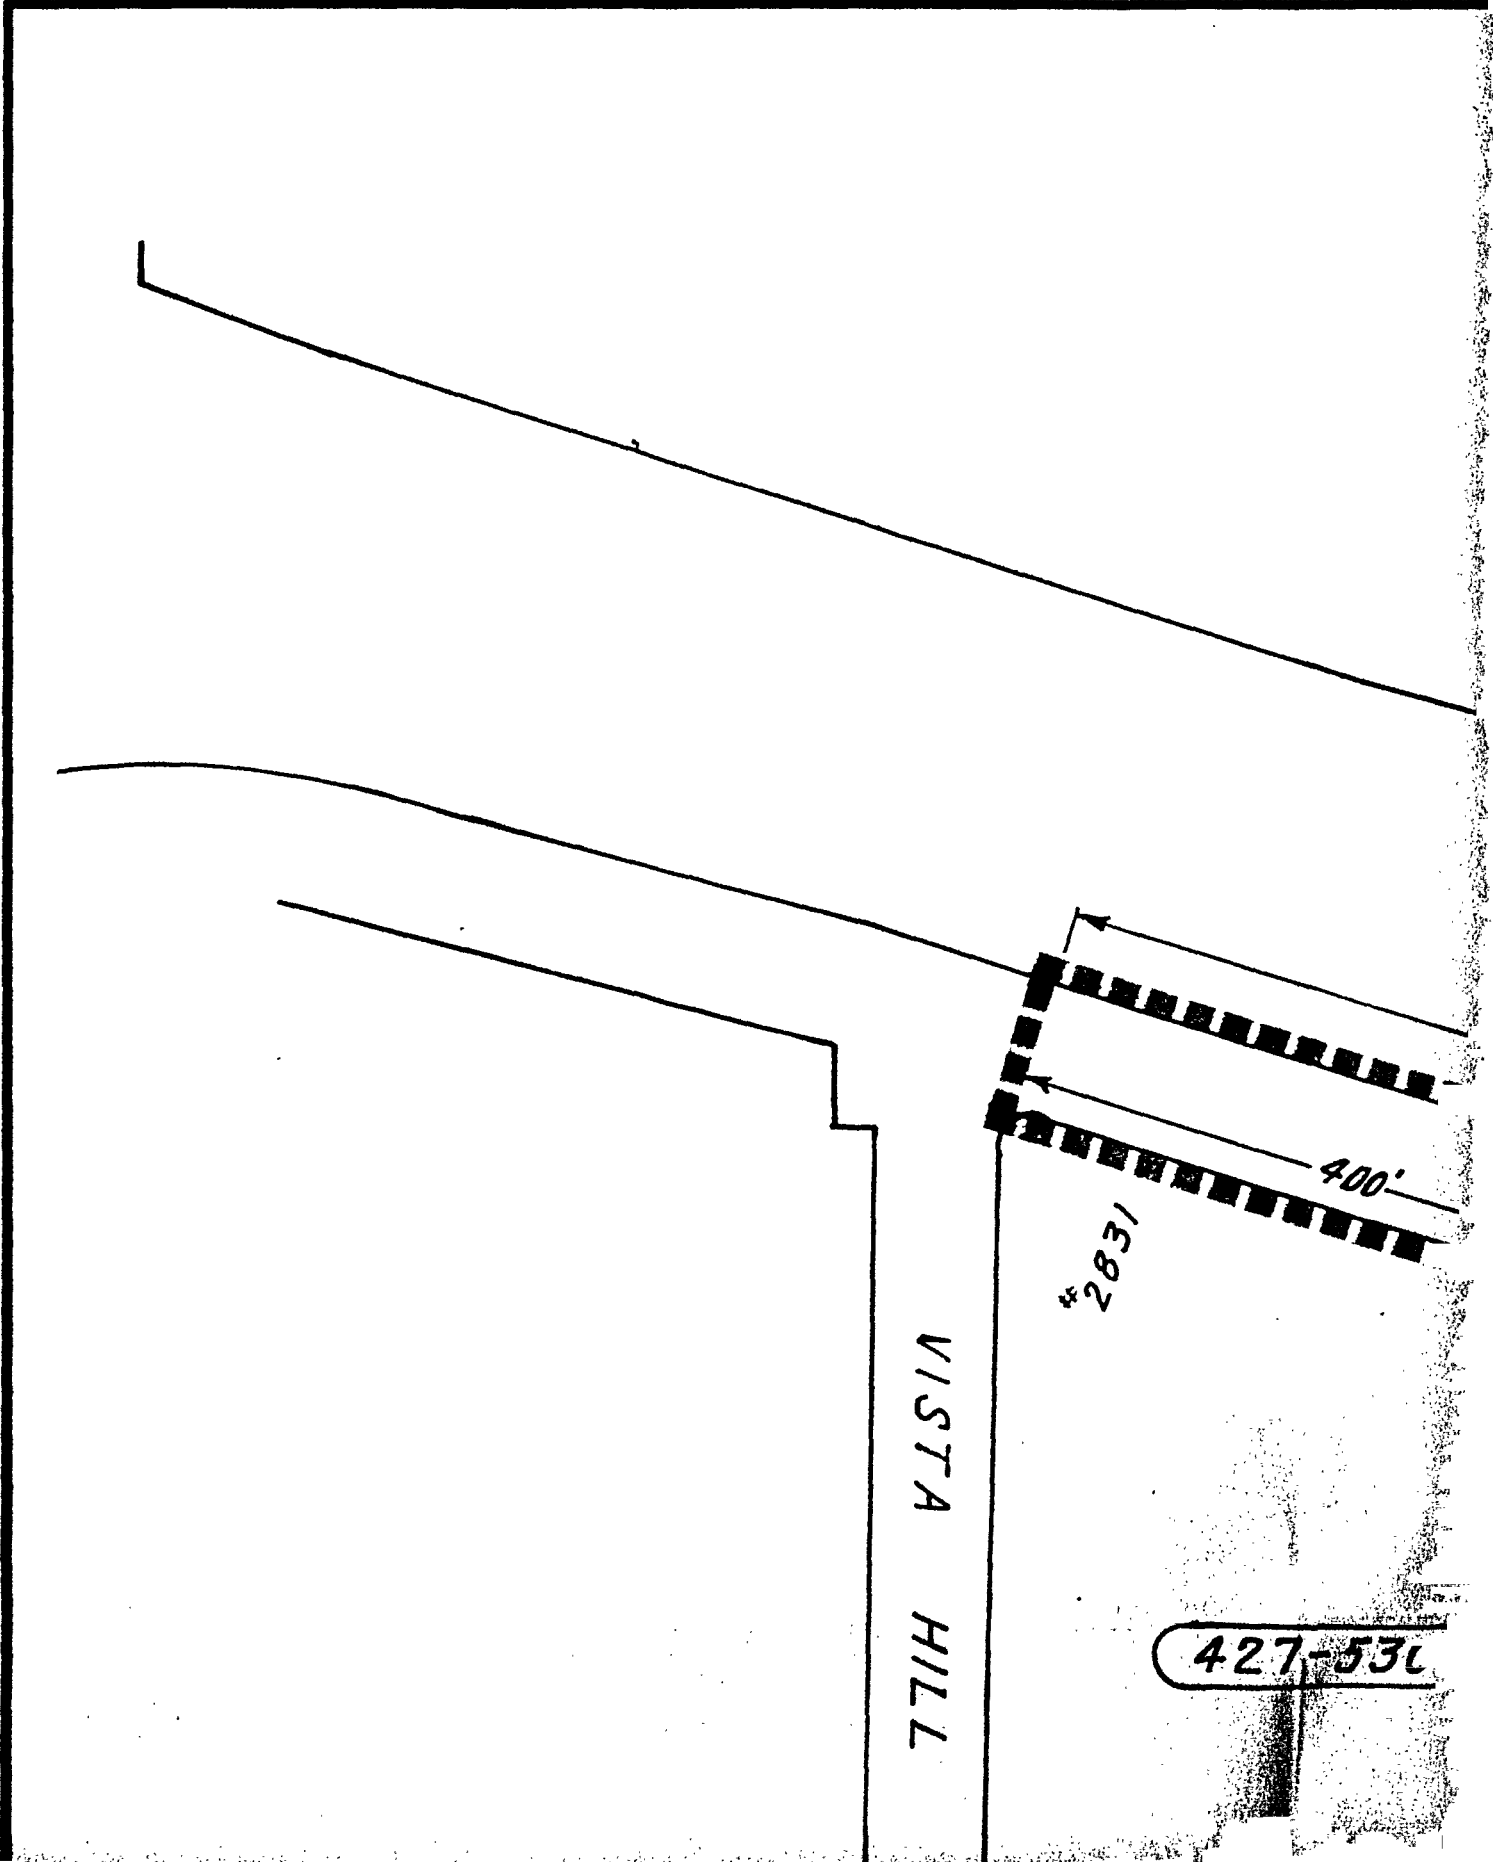

VISTA HILL


2831

400'

427-536


01120-00002

SC

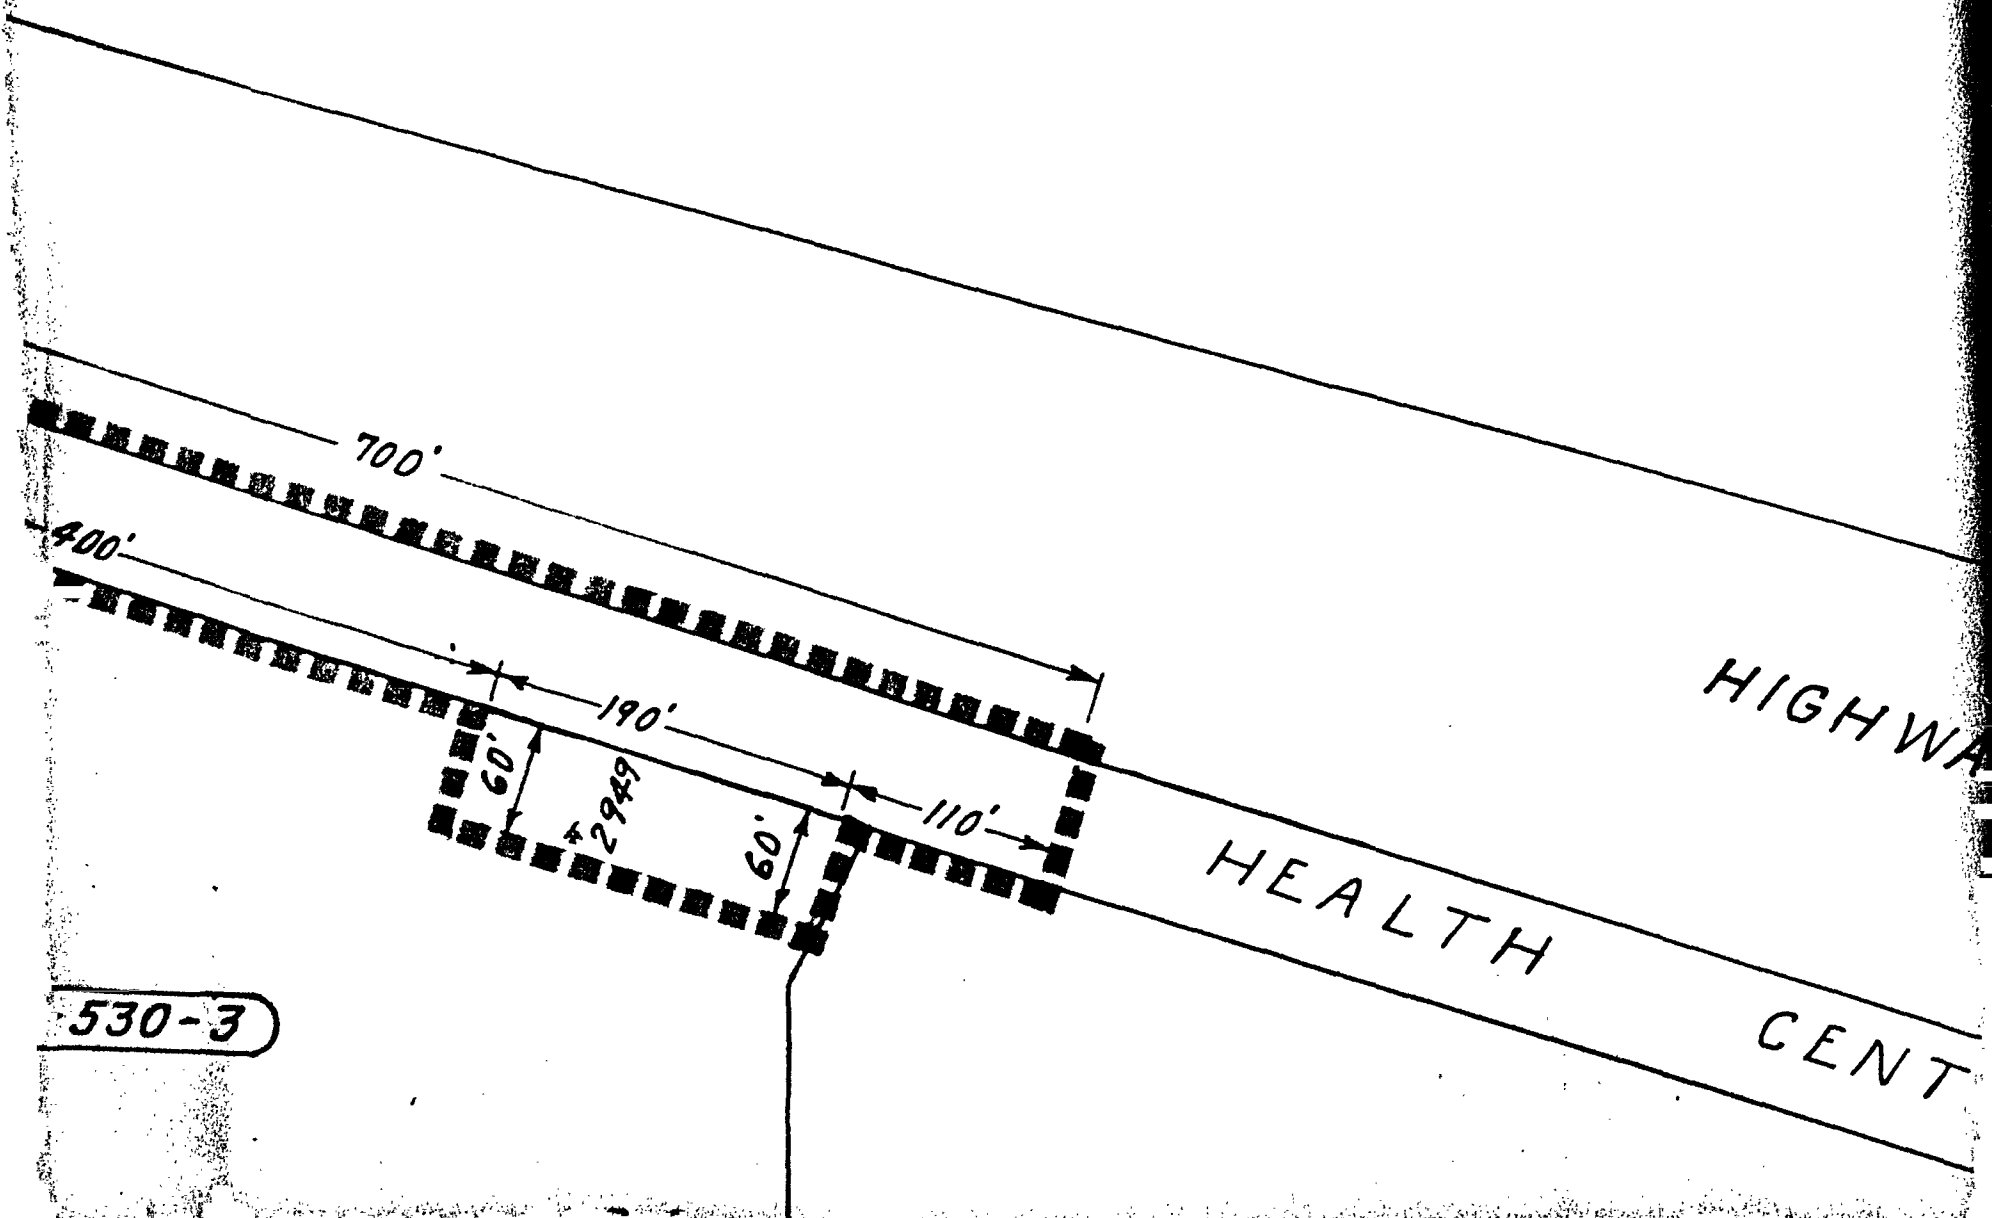

530-3

01120-00003

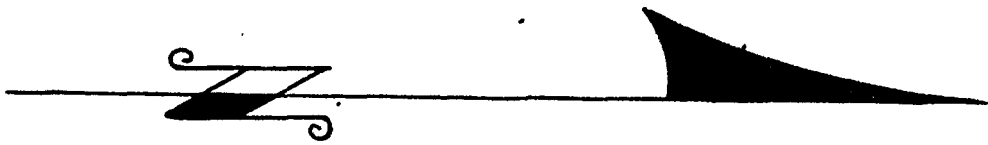


SCALE 1" = 100'

HIGHWAY

163


CENTER

01120-00001

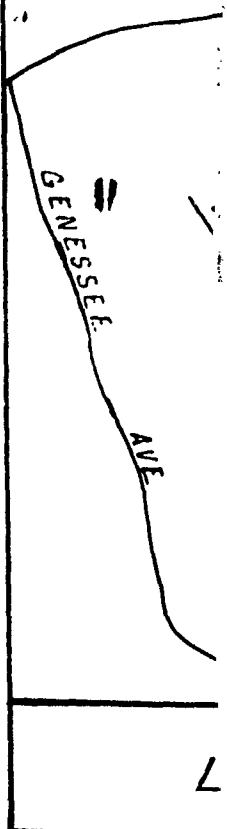

LEGEND:

BOUNDARY OF UTILIT.
COUNTY ASSESSOR'S
DISTRICT HOUSE NL

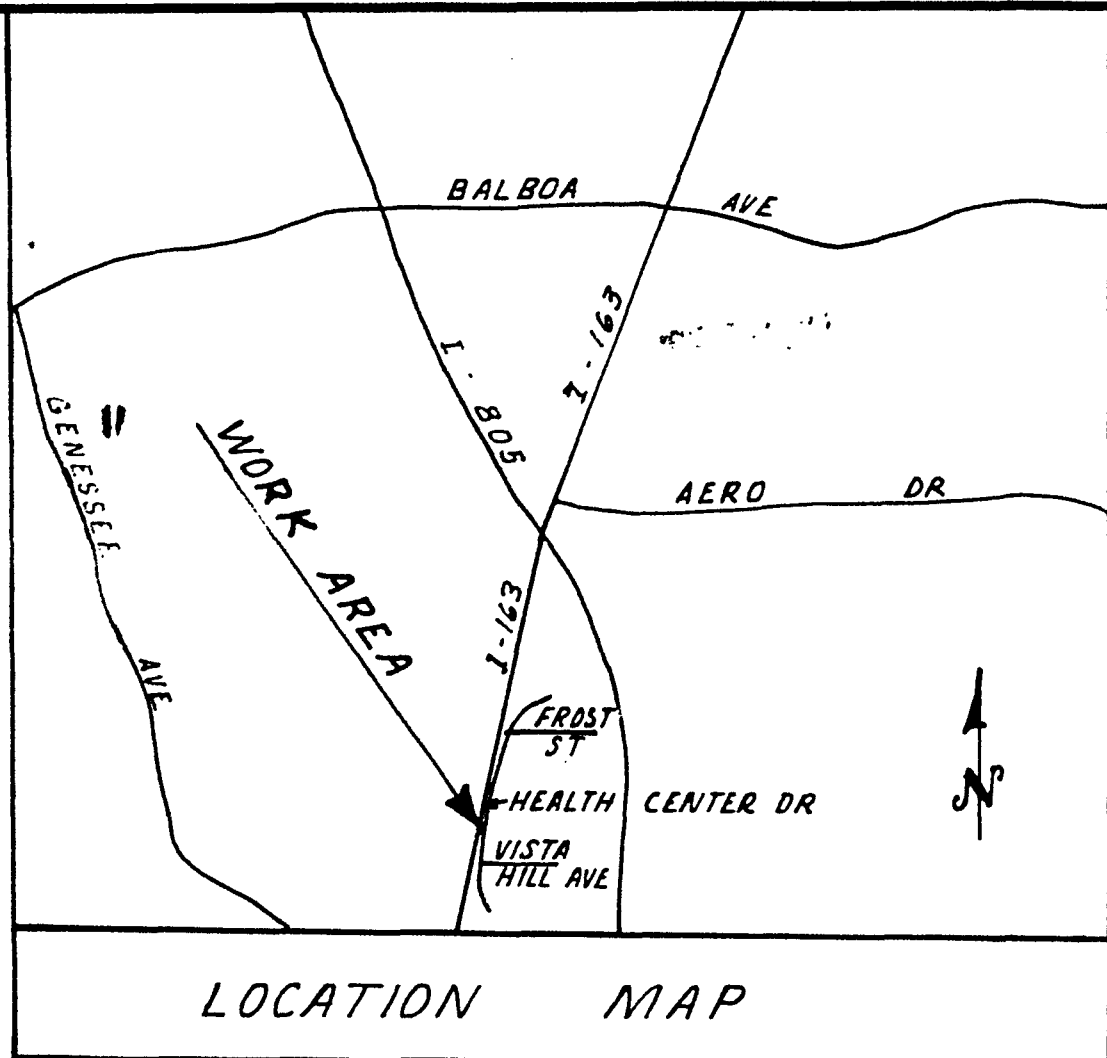


LEGEND:

BOUNDARY OF UTILITY DISTRICT



COUNTY ASSESSORS NUMBER

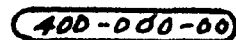

DISTRICT HOUSE NUMBER

*2800

427-530-3

P.

PAR. 3

DONALD

WILL
AVE.

MEADOW LARK

01120-00006

-530-3)

CENTE

PAR. 2

PAR. 3

PAR. 1

DONALD

N.

SHARP

MEMORIAL

LARK

DR.

BIRMINGHAM DR

00000-01120

CENTER

DR.

MORIAL HOSPITAL

FROST DR.

MAP 7664.

DOCUMENT NO. RR-253454

FILED JAN 19 1981
OFFICE OF THE CITY CLERK
SAN DIEGO, CALIFORNIA

RECEIVED
CITY CLERK'S OFFICE
1981 JAN - 7 PM 3:30
SAN DIEGO, CALIF.
H

RESOLUTION NO. R-253683
DATE ADOPTED FEB 24 1981

<u>HEALTH CENTER DRIVE</u> <u>NORTHERLY OF VISTA HILL DRIVE</u> <u>UNDERGROUND UTILITY DISTRICT</u>				
CITY OF SAN DIEGO, CALIFORNIA SHEET / OF / SHEETS				W.O. NO. <u>117799</u>
DATE				<u>R. E. Cain</u> PROJECT ENGINEER
DESCRIPTION	BY	APPROVED	DATE	FILMED
ORIGINAL	<u>D.W.</u>	<u>[Signature]</u>	<u>1/17/80</u>	
AS BUILT				<u>[Signature]</u> CONTROL CERTIFICATION
CONTRACTOR _____ DATE STARTED _____				<u>230-1722</u> LAMBERT COORDINATES
INSPECTOR _____ DATE COMPLETED _____				<u>19585-D</u>

FEB 24 1981

Passed and adopted by the Council of The City of San Diego on _____
by the following vote:

Councilmen	Yeas	Nays	Not Present	Ineligible
Bill Mitchell	<input checked="" type="checkbox"/>	<input type="checkbox"/>	<input type="checkbox"/>	<input type="checkbox"/>
Bill Cleator	<input checked="" type="checkbox"/>	<input type="checkbox"/>	<input type="checkbox"/>	<input type="checkbox"/>
Susan Golding	<input checked="" type="checkbox"/>	<input type="checkbox"/>	<input type="checkbox"/>	<input type="checkbox"/>
Leon L. Williams	<input checked="" type="checkbox"/>	<input type="checkbox"/>	<input type="checkbox"/>	<input type="checkbox"/>
Fred Schnaubelt	<input checked="" type="checkbox"/>	<input type="checkbox"/>	<input type="checkbox"/>	<input type="checkbox"/>
Mike Gotch	<input checked="" type="checkbox"/>	<input type="checkbox"/>	<input type="checkbox"/>	<input type="checkbox"/>
Dick Murphy	<input checked="" type="checkbox"/>	<input type="checkbox"/>	<input type="checkbox"/>	<input type="checkbox"/>
Lucy Killea	<input checked="" type="checkbox"/>	<input type="checkbox"/>	<input type="checkbox"/>	<input type="checkbox"/>
Mayor Pete Wilson	<input type="checkbox"/>	<input type="checkbox"/>	<input checked="" type="checkbox"/>	<input type="checkbox"/>

AUTHENTICATED BY:

PETE WILSON

Mayor of The City of San Diego, California.

CHARLES G. ABDELNOUR

City Clerk of The City of San Diego, California.

(Seal)

By Ellen Board, Deputy.

Office of the City Clerk, San Diego, California

Resolution
Number

R-253683

Adopted

FEB 24 1981