

(R-81-1906)

RESOLUTION NUMBER R- 254059

Adopted on APR 27 1981

WHEREAS, Section 8330 et seq. of the Streets and Highways Code provides a procedure for the summary vacation of streets by City Council resolution; and

WHEREAS, that portion reserved for future street in Lot 246, Del Cerro Unit No. 4, Map No. 4317 is no longer needed for present or prospective public use; and

WHEREAS, those properties adjoining the street to be vacated will continue to have access; NOW, THEREFORE,


BE IT RESOLVED, by the Council of The City of San Diego, as follows:

1. That that portion reserved for future street in Lot 246, Del Cerro Unit No. 4, Map No. 4317, as more particularly shown on Drawing No. 15300-B on file in the office of the City Clerk as Document No. RR- 254059, which is by this reference incorporated herein and made a part hereof, be and the same is hereby ordered vacated.

2. That the City Clerk shall cause a certified copy of this resolution, with drawing, attested by him under seal, to be recorded in the office of the County Recorder.

APPROVED: John W. Witt, City Attorney

By

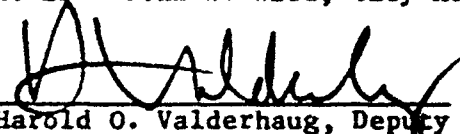
Harold O. Valderhaug, Deputy

HOV:ps:740.1
4/13/81
Or.Dept: E&D
W.O. 117798
15300-B

02195 - 0001

DEL CERRO UNIT NO. 4

MAP 4317

LOT 246



SCALE
1" = 20'

LOT 16
DEL CERRO SHORES UNIT NO. 1

MAP 9740

$L = 30.20'$
 $\Delta = 38^\circ 27' 07''$
 $R = 45.00'$

HILLGROVE
DRIVE

$N 87^\circ 28' 30'' E$ 96.51'

$N 87^\circ 28' 30'' E$ 84.47'

PORTION OF LOT 245 RESERVED
FOR FUTURE STREET, VACATED
1-7-80 PER RES. NO. 250929

$N 2^\circ 04' 42'' E$


PAR. 1

P M 4165

PAR. 2

AREA OF VACATION - 0.057 ACRES


LEGEND


 - INDICATES PORTION OF LOT 246
RESERVED FOR FUTURE STREET
PER MAP 4317, VACATED.
ASSESSOR'S PARCEL NO.

463-340-09

BASIS OF BEARINGS

THE EASTERLY LINE OF LOT 246 OF
DEL CERRO UNIT NO. 4, MAP 4317;

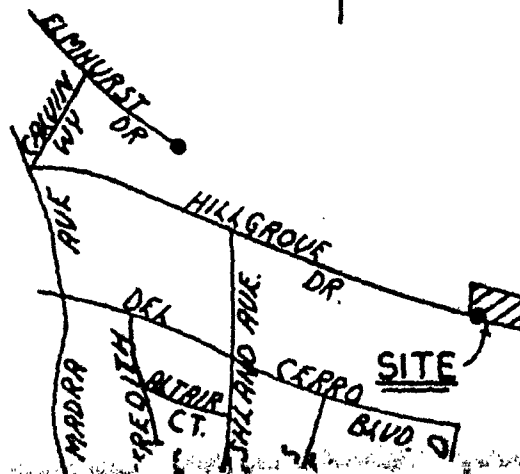

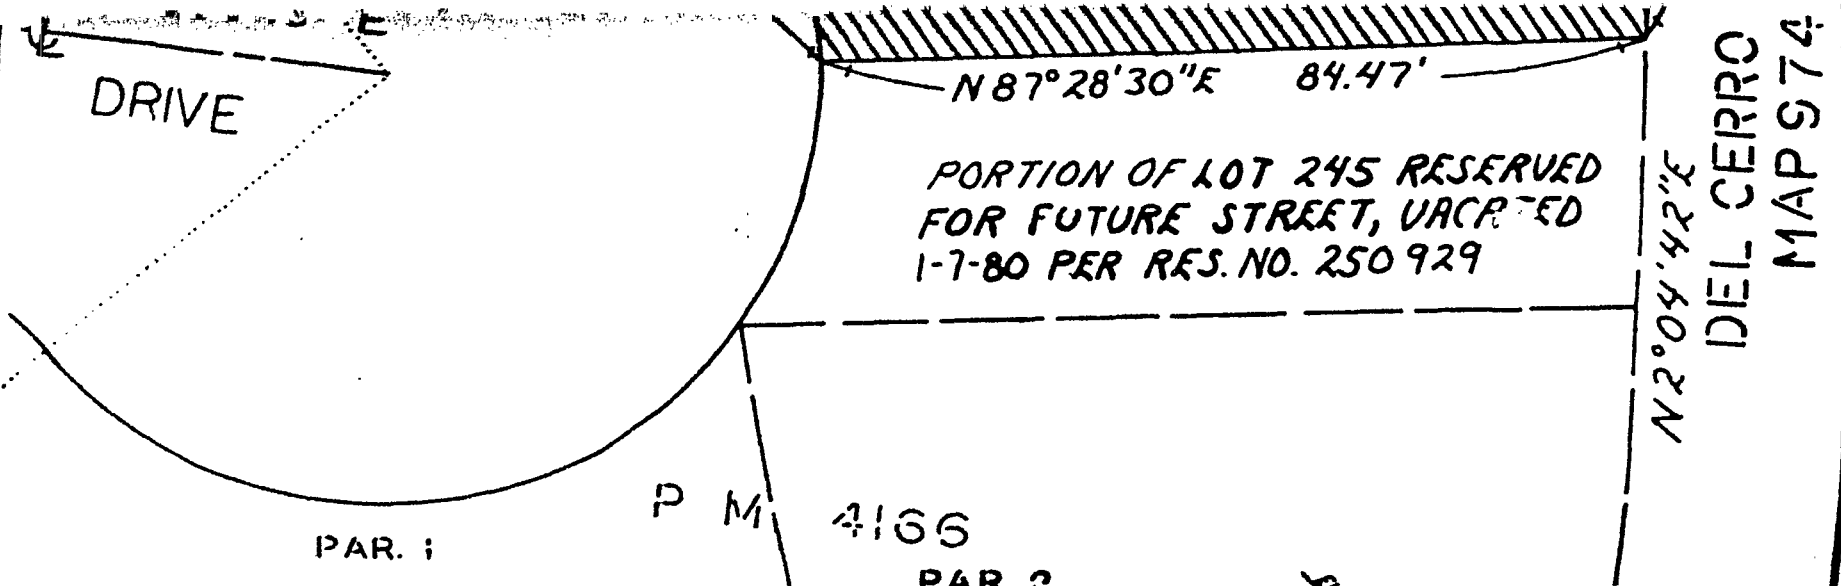

N 2° 04' 42" E
 DEL CERRO
 MAP 974

PORTION OF LOT 245 RESERVED
 FOR FUTURE STREET, VACATED
 1-7-80 PER RES. NO. 250929

PAR. 1
 P M 4166
 PAR. 2


AREA OF VACATION - 0.057 ACRES

LEGEND

- INDICATES PORTION OF LOT 246
 RESERVED FOR FUTURE STREET
 PER MAP 4317, VACATED.
 ASSESSOR'S PARCEL NO.
 463-340-09

BASIS OF BEARINGS

THE EASTERLY LINE OF LOT 246 OF
 DEL CERRO UNIT NO. 4, MAP 4317;
 i.e., N 2° 04' 42" E

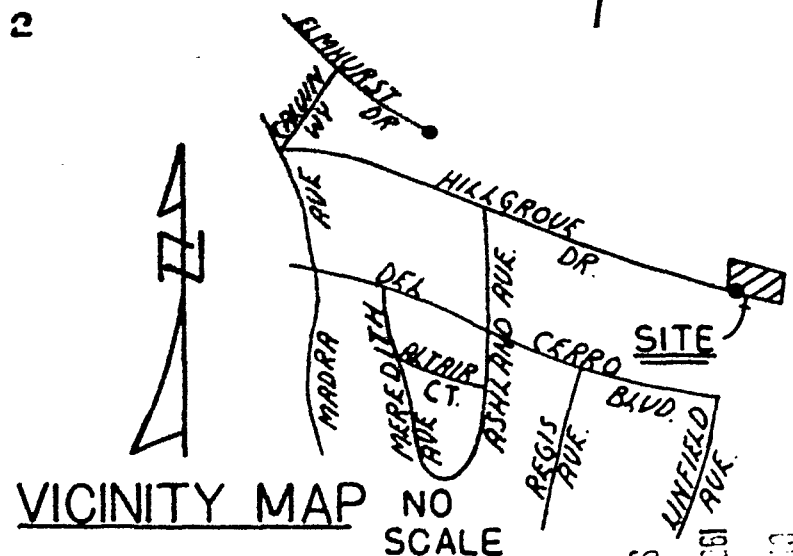

VICINITY MAP NO SCALE

APR 16 AM 9:35
 SAN DIEGO, CALIF.

DYE SURVEYING INC.
 3564 GROVE ST.
 LEMON GROVE, CA. 92045.
 PHONE: 466-3459
G. Harlan Dye
 G. HARLAN DYE LS 2784

RR-254059
 DOCUMENT NO.
 FILED APR 27 1981
 OFFICE OF THE CITY CLERK
 SAN DIEGO, CALIFORNIA

STREET VACATION - A PORTION OF LOT 246 OF DEL
 CERRO UNIT NO 4, MAP 4317, RESERVED FOR
 FUTURE STREET

<table border="1"> <thead> <tr> <th>CHECKED BY</th> <th>APPROVED</th> <th>DATE</th> <th>FILMED</th> </tr> </thead> <tbody> <tr> <td>ORIGINAL</td> <td></td> <td></td> <td></td> </tr> <tr> <td></td> <td></td> <td></td> <td></td> </tr> <tr> <td></td> <td></td> <td></td> <td></td> </tr> <tr> <td></td> <td></td> <td></td> <td></td> </tr> <tr> <td></td> <td></td> <td></td> <td></td> </tr> <tr> <td></td> <td></td> <td></td> <td></td> </tr> </tbody> </table>	CHECKED BY	APPROVED	DATE	FILMED	ORIGINAL																								CITY OF SAN DIEGO, CALIFORNIA SHEET 1 OF 1 SHEET <i>For City Engineer</i> FOR CITY ENGINEER	W.C. NO. SABI-603 NO. 117798 CONTROL CERTIFICATION 224-1753 LAMBERT COORDINATES 15300-B
CHECKED BY	APPROVED	DATE	FILMED																											
ORIGINAL																														
	DATE: Mar. 31, 1981																													

APR 27 1981

Passed and adopted by the Council of The City of San Diego on _____
by the following vote:

Councilmen	Yeas	Nays	Not Present	Ineligible
Bill Mitchell	<input type="checkbox"/>	<input type="checkbox"/>	<input checked="" type="checkbox"/>	<input type="checkbox"/>
Bill Cleator	<input checked="" type="checkbox"/>	<input type="checkbox"/>	<input type="checkbox"/>	<input type="checkbox"/>
Susan Golding	<input checked="" type="checkbox"/>	<input type="checkbox"/>	<input type="checkbox"/>	<input type="checkbox"/>
Leon L. Williams	<input checked="" type="checkbox"/>	<input type="checkbox"/>	<input type="checkbox"/>	<input type="checkbox"/>
Fred Schnaubelt	<input checked="" type="checkbox"/>	<input type="checkbox"/>	<input type="checkbox"/>	<input type="checkbox"/>
Mike Gotch	<input checked="" type="checkbox"/>	<input type="checkbox"/>	<input type="checkbox"/>	<input type="checkbox"/>
Dick Murphy	<input checked="" type="checkbox"/>	<input type="checkbox"/>	<input type="checkbox"/>	<input type="checkbox"/>
Lucy Killea	<input checked="" type="checkbox"/>	<input type="checkbox"/>	<input type="checkbox"/>	<input type="checkbox"/>
Mayor Pete Wilson	<input checked="" type="checkbox"/>	<input type="checkbox"/>	<input type="checkbox"/>	<input type="checkbox"/>

AUTHENTICATED BY:

PETE WILSON

Mayor of The City of San Diego, California.

CHARLES G. ABDELNOUR

City Clerk of The City of San Diego, California.

(Seal)

By Raymond L. Pontecorvo Deputy.

Office of the City Clerk, San Diego, California

Resolution
Number

R-254059

Adopted

APR 27 1981