

RESOLUTION NO. R-254307

(R.81-1807)

JUN 1 1981

WHEREAS, Section 8330 et seq. of the Streets and Highways Code provides a procedure for the summary vacation of streets by City Council resolution; and

WHEREAS, the City desires to reserve a certain easement for general utilities over Napa Street and Gaines Street adjacent to Blocks 386 and 387, Old San Diego, Miscellaneous Map No. 40, to be vacated; and

WHEREAS, those properties adjoining those portions of Napa Street and Gaines Street adjacent to Blocks 386 and 387, Old San Diego, Miscellaneous Map No. 40, to be vacated will continue to have access; NOW, THEREFORE,

BE IT RESOLVED, by the Council of The City of San Diego, as follows:

That portions of Napa Street and Gaines Street adjacent to Blocks 386 and 387, Old San Diego, Miscellaneous Map No. 40, as more particularly shown on Drawing No. 14994-B on file in the office of the City Clerk as Document No. RR-254307, which is by this reference incorporated herein and made a part hereof, be, and the same is hereby ordered vacated.

BE IT FURTHER RESOLVED, that the City reserves and excepts from the foregoing vacation, a permanent easement for general utilities, as more particularly shown on Drawing No. 14994-B on file in the office of the City Clerk as Document No. RR-254307.


00161

BE IT FURTHER RESOLVED, that The City of San Diego hereby reserves and excepts from vacation and abandonment, easements and rights of any public utility pursuant to any existing franchise or renewals thereof, at any time, or from time to time, to construct, maintain, operate, replace, remove, renew and enlarge overhead or underground lines of pipe, conduits, cables, wires, poles and other structures, equipment and fixtures for the transportation or distribution of electrical or electronic energy and natural gas and for incidental purposes including access to protect the property from all hazards in, upon, over and across the above described portions of streets to be vacated and abandoned.

That the City Clerk shall cause a certified copy of this resolution, with drawing, attested by him under seal, to be recorded in the office of the County Recorder.

APPROVED: JOHN W. WITT, City Attorney

By

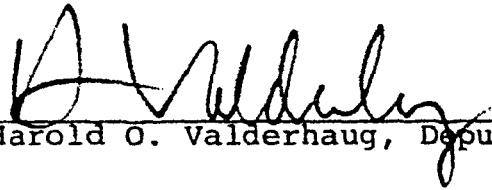
Harold O. Valderhaug, Deputy

HOV:ps:221.1.1
3/27/81
Or.Dept. E&D
W.O. 117729
14994-B

R-254337



00163-00001



SCALE 1"=60'


BASIS OF BEARINGS
 For this drawing is the Southerly
 line of GAINES INDUSTRIAL TRACT.
 MAP 5456 i.e. N 75°14'42"E

DETAIL A
 SCALE 1"=30'

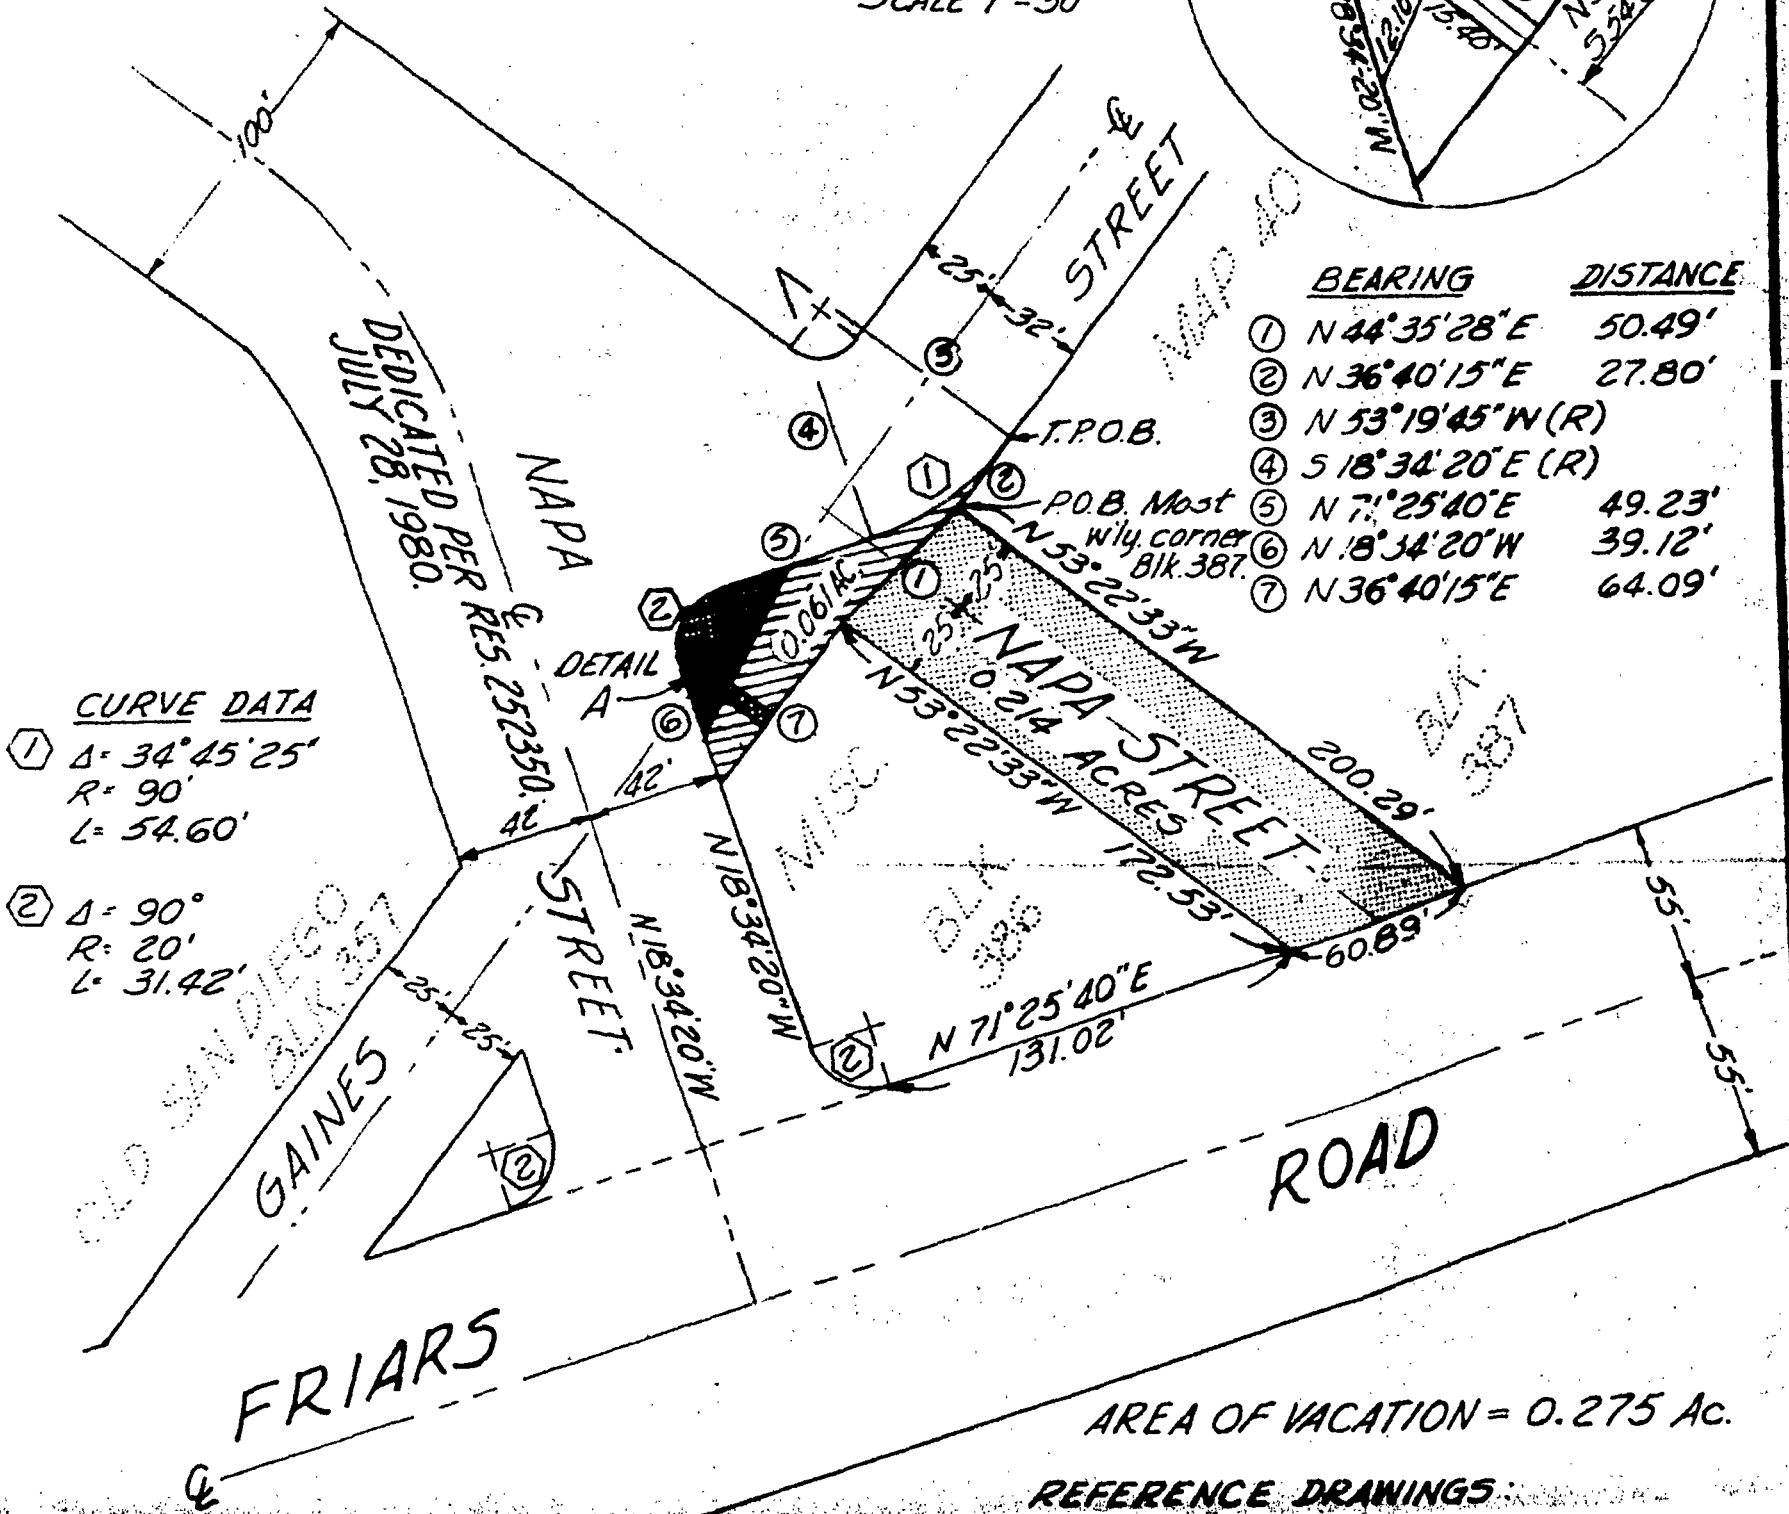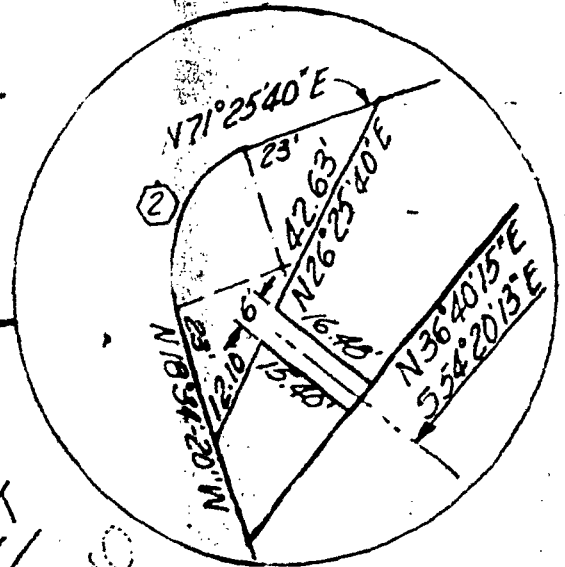

CURVE DATA

- ① $\Delta = 34^{\circ}45'25''$
 $R = 90'$
 $L = 54.60'$
- ② $\Delta = 90^{\circ}$
 $R = 20'$
 $L = 31.42'$

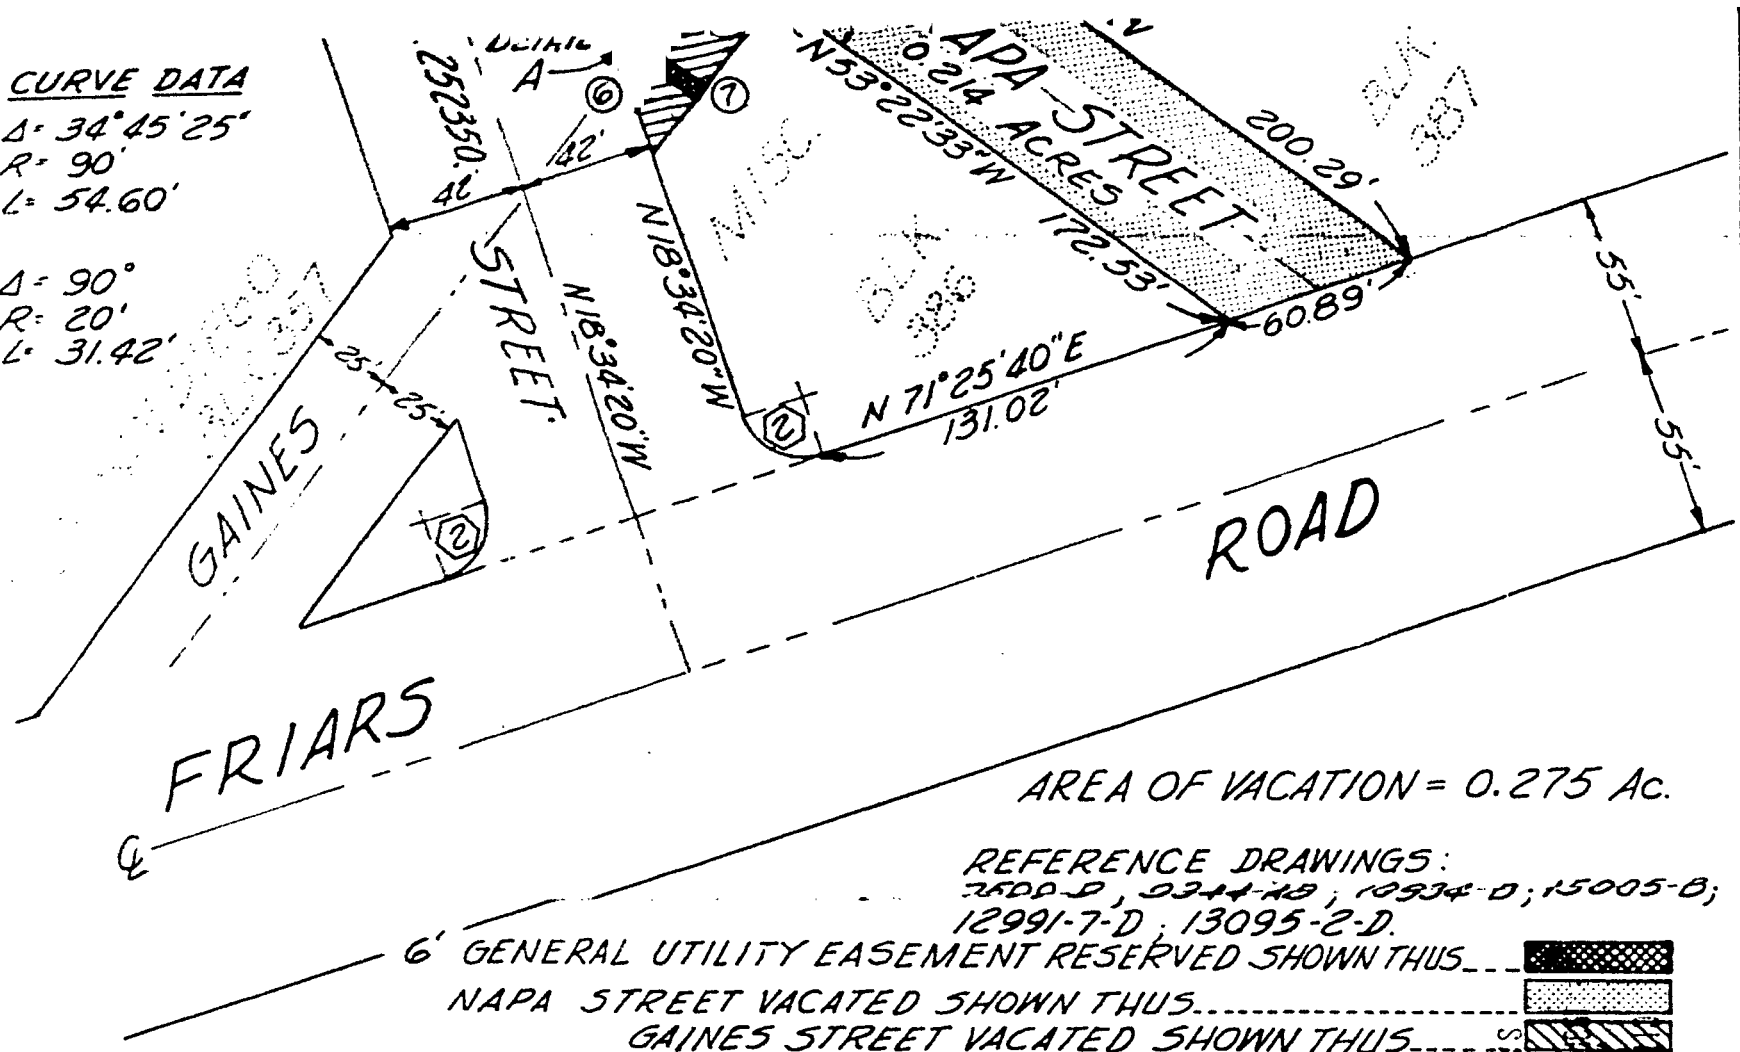

AREA OF VACATION = 0.275 Ac.

REFERENCE DRAWINGS:

7500-D, 9244-AB, 10934-D, 15005-B,
 12991-7-D, 13095-2-D.

6' GENERAL UTILITY EASEMENT RESERVED SHOWN THUS 

NAPA STREET VACATED SHOWN THUS 

GAINES STREET VACATED SHOWN THUS 

CITY OF SAN DIEGO
 Engineering & Development
 Department
K. L. Munstern
 Project Assistant

DOCUMENT NO. RR-254307
 FILED JUN 1 1981
 OFFICE OF THE CITY CLERK
 SAN DIEGO, CALIFORNIA

RECEIVED
 JUN 20 PM 5:54
 SAN DIEGO, CALIF.

STREET VACATION and GENERAL UTILITY EASEMENT RESER-
VATION - NAPA STREET and GAINES STREET adjacent to Blocks
386 and 387, OLD SAN DIEGO, MISC. MAP 40.

DESIGNATION	BY	APPROVED	DATE	FILED
	W.H.G.			

CITY OF SAN DIEGO, CALIFORNIA

SHEET 1 OF 1 SHEET

Do. L. McLaughlin
 FOR CITY ENGINEER

Mar. 4, 1981
 DATE

W.D. NO. SA-80-605
117729

3-4-81
 CONTROL CERTIFICATION

218-1709

LAMBERT COORDINATES

14994 - B

00163-00002

STATUS

JUN 1 1981

Passed and adopted by the Council of The City of San Diego on _____, by the following vote:

Councilmen	Yeas	Nays	Not Present	Ineligible
Bill Mitchell	<input checked="" type="checkbox"/>	<input type="checkbox"/>	<input type="checkbox"/>	<input type="checkbox"/>
Bill Cleator	<input type="checkbox"/>	<input type="checkbox"/>	<input checked="" type="checkbox"/>	<input type="checkbox"/>
Susan Golding	<input type="checkbox"/>	<input type="checkbox"/>	<input checked="" type="checkbox"/>	<input type="checkbox"/>
Leon L. Williams	<input checked="" type="checkbox"/>	<input type="checkbox"/>	<input type="checkbox"/>	<input type="checkbox"/>
Fred Schnaubelt	<input checked="" type="checkbox"/>	<input type="checkbox"/>	<input type="checkbox"/>	<input type="checkbox"/>
Mike Gotch	<input checked="" type="checkbox"/>	<input type="checkbox"/>	<input type="checkbox"/>	<input type="checkbox"/>
Dick Murphy	<input checked="" type="checkbox"/>	<input type="checkbox"/>	<input type="checkbox"/>	<input type="checkbox"/>
Lucy Killea	<input checked="" type="checkbox"/>	<input type="checkbox"/>	<input type="checkbox"/>	<input type="checkbox"/>
Mayor Pete Wilson	<input type="checkbox"/>	<input type="checkbox"/>	<input checked="" type="checkbox"/>	<input type="checkbox"/>

AUTHENTICATED BY:

PETE WILSON

Mayor of The City of San Diego, California.

CHARLES G. ABDELNOUR

City Clerk of The City of San Diego, California.

By *Barbara Berridge*, Deputy.

(Seal)

Office of the City Clerk, San Diego, California

Resolution Number R- 254307 Adopted JUN 1 1981