

RESOLUTION NUMBER R- 254925

Adopted on AUG 31 1981

A RESOLUTION ELECTING TO PROCEED UNDER THE PROVISIONS OF THE PUBLIC STREETS, HIGHWAYS, AND SERVICE EASEMENTS VACATION LAW, DECLARING THE INTENTION OF THE CITY COUNCIL TO VACATE GEORGIA STREET NORTH OF UPAS STREET ADJACENT TO LOTS 9-12, BLOCK 253, AND 13-16, BLOCK 252, OF UNIVERSITY HEIGHTS AND FIXING A TIME AND PLACE FOR HEARING THEREOF.

BE IT RESOLVED, by the Council of The City of San Diego, that the public interest and convenience of said City require the vacation of a portion of the street hereinafter mentioned; and in connection therewith require the reservation of certain easements for Georgia Street north of Upas Street adjacent to Lots 9-12, Block 253, and 13-16, Block 252, of University Heights, in the area covered by such street.

BE IT FURTHER RESOLVED, that it is the intention of said Council to order the vacation of Georgia Street north of Upas Street adjacent to Lots 9-12, Block 253, and 13-16, Block 252, of University Heights, as more particularly shown on Drawing No. 15261-B on file in the office of the City Clerk as Document No. RR- 254925 .

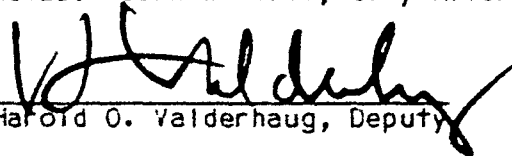
The Council hereby elects to proceed, in making said vacation, under the provisions of the "Public Streets, Highways, and Service Easements Vacation Law."

The Council hereby fixes 2:00 p.m. September 28, 1981 in the Council Chambers on the twelfth floor of the City Administration Building, Charles C. Dail Concourse, 202 "C" Street, in said City of San Diego, as the time and place for hearing all persons interested in or objecting to the proposed vacation.

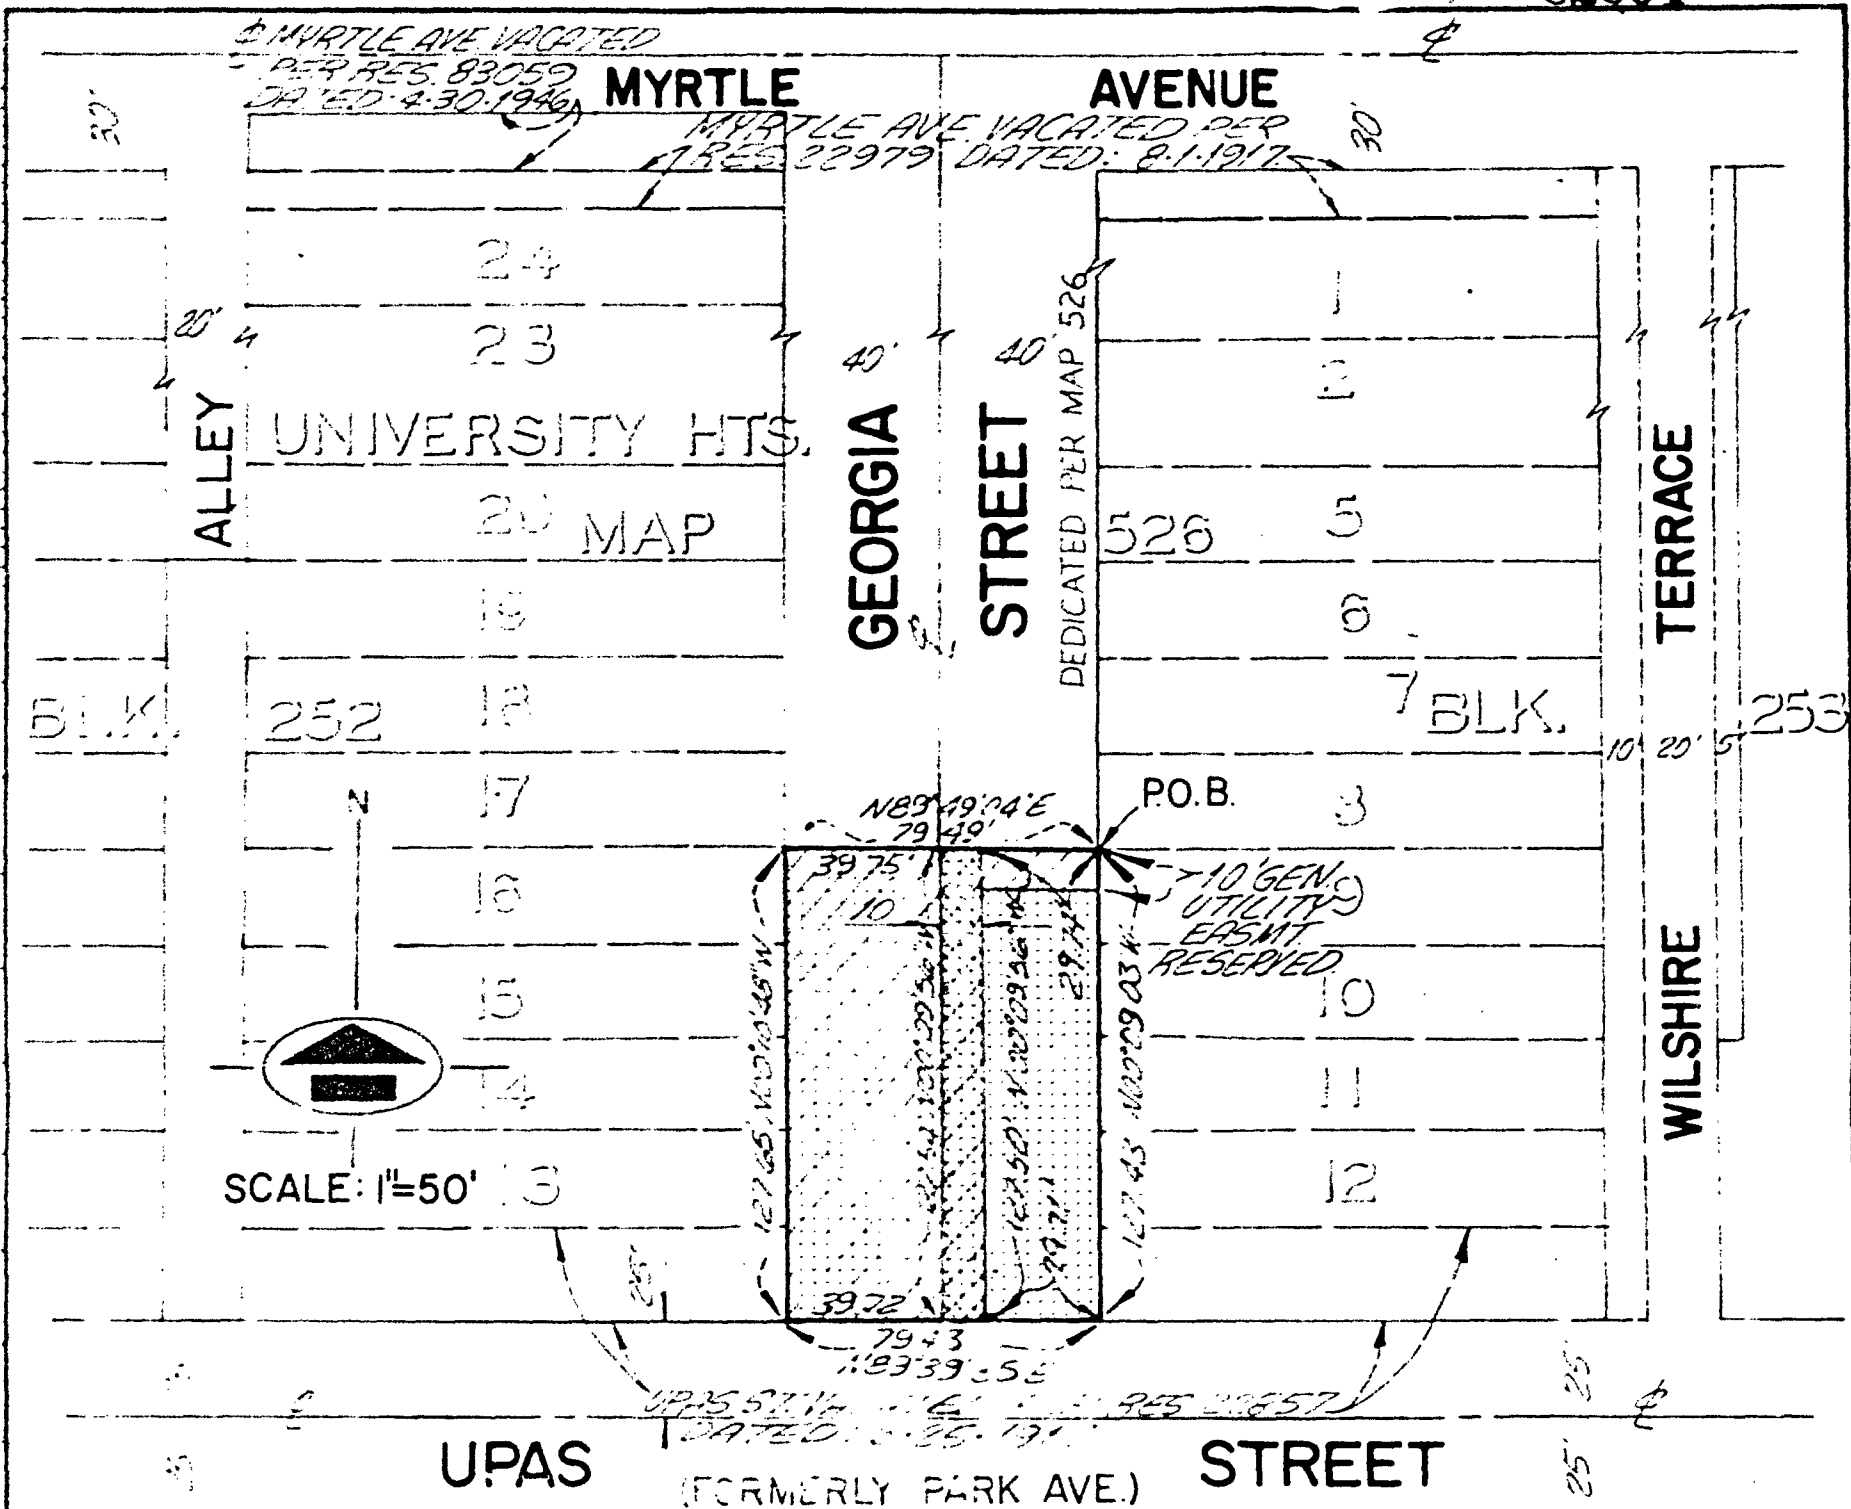
That The Daily Transcript, a daily newspaper published and circulated, and of general circulation, in the said City of San Diego, be, and it is hereby designated as the newspaper in which the Street Superintendent of said City shall cause to be published, in the manner and form required by law, notice of the passage of this Resolution of Intention, and the Street Superintendent is hereby directed to cause notices of the passage of this resolution to be posted in the manner and form required by law and to cause a notice similar in substance to be published in said newspaper in the manner required by law.

APPROVED: John W. Witt, City Attorney

By

  
Harold O. Valderhaug, Deputy

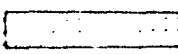
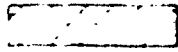
HOV:ps:460  
8/10/81  
Or.Dept: E&D  
W.O. 117798  
Form=r.risve



**BASIS OF BEARINGS**

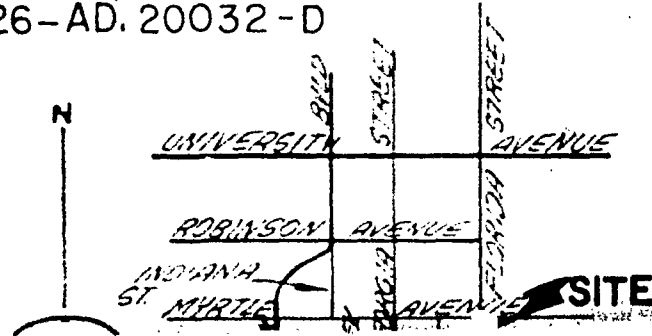
IS A PORTION OF THE MOST WESTERLY LINE OF BLOCK 253, ie: N. 0° 03' 11" E AS SET PER MAP 526, REC. 11-9-1914

**LEGEND**

-  INDICATES GEORGIA STREET VACATED (.232 ACRES)
-  INDICATES GENERAL UTILITY EASEMENT RESERVED.

**REFERENCE DWGS.**

10941-L, 5776-W AND 9026-AD. 20032-D



SCALE: 1"=50'



UTILITY  
EASMT.  
RESERVED

WILSHIRE

UPAS

(FORMERLY PARK AVE)

STREET

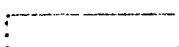
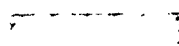
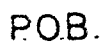

**BASIS OF BEARINGS**

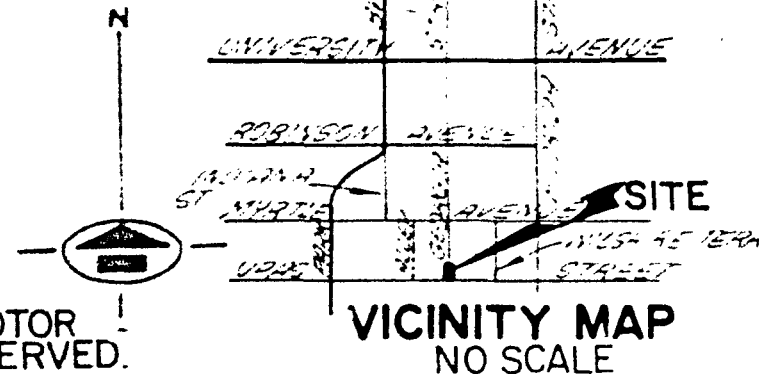
IS A PORTION OF THE MOST WESTERLY  
LINE OF BLOCK 253, ie: N.0°03'11"E  
AS SET PER MAP 526, REC. 11-9-1914

**REFERENCE DWGS.**

10941-L, 5776-W AND  
9026-AD, 20032-D

**LEGEND**

-  INDICATES GEORGIA STREET VACATED (.232 ACRES)
-  INDICATES GENERAL UTILITY EASEMENT RESERVED.
-  P.O.B. INDICATES POINT OF BEGINNING.
-  INDICATES PEDESTRIAN AND NON-MOTOR VEHICULAR ACCESS EASEMENT RESERVED.



121 EAST 31ST STREET  
NATIONAL CITY, CALIFORNIA 92060

DOCUMENT NO. RR-25-1925  
**AUG 31 1981**

*Dan S. Biggs*  
DAN S. BIGGS, R.C.E. 26112 DATE 11/10/81

FILED  
OFFICE OF THE CITY CLERK  
SAN DIEGO, CALIFORNIA

STREET VACATION, GENERAL UTILITY, PEDESTRIAN AND NON-MOTOR VEHICULAR EASEMENT RESERVATION OF GEORGIA STREET BETWEEN UPAS STREET AND MYRTLE AVENUE.

<table border="1"> <tr><td> </td><td> </td><td> </td><td> </td></tr> <tr><td> </td><td> </td><td> </td><td> </td></tr> <tr><td> </td><td> </td><td> </td><td> </td></tr> <tr><td> </td><td> </td><td> </td><td> </td></tr> </table>																	CITY OF SAN DIEGO, CALIFORNIA		SA 79-616
SHEET   4   SHEET		117798																	
FOR CITY ENGINEER	DATE	CONTROL CERTIFICATION																	
		210-1725																	
STATUS		CAMBER COORDINATES																	
		15261-B																	

J. 80.175  
02004-00002

AUG 31 1981

Passed and adopted by the Council of The City of San Diego on \_\_\_\_\_  
by the following vote:

Councilmen	Yeas	Nays	Not Present	Ineligible
Bill Mitchell	<input checked="" type="checkbox"/>	<input type="checkbox"/>	<input type="checkbox"/>	<input type="checkbox"/>
Bill Cleator	<input type="checkbox"/>	<input type="checkbox"/>	<input checked="" type="checkbox"/>	<input type="checkbox"/>
Susan Golding	<input checked="" type="checkbox"/>	<input type="checkbox"/>	<input type="checkbox"/>	<input type="checkbox"/>
Leon L. Williams	<input type="checkbox"/>	<input type="checkbox"/>	<input checked="" type="checkbox"/>	<input type="checkbox"/>
Fred Schnaubelt	<input type="checkbox"/>	<input type="checkbox"/>	<input checked="" type="checkbox"/>	<input type="checkbox"/>
Mike Gotch	<input checked="" type="checkbox"/>	<input type="checkbox"/>	<input type="checkbox"/>	<input type="checkbox"/>
Dick Murphy	<input checked="" type="checkbox"/>	<input type="checkbox"/>	<input type="checkbox"/>	<input type="checkbox"/>
Lucy Killea	<input checked="" type="checkbox"/>	<input type="checkbox"/>	<input type="checkbox"/>	<input type="checkbox"/>
Mayor Pete Wilson	<input checked="" type="checkbox"/>	<input type="checkbox"/>	<input type="checkbox"/>	<input type="checkbox"/>

AUTHENTICATED BY:

PETE WILSON

Mayor of The City of San Diego, California.

CHARLES G. ABDELNOUR

City Clerk of The City of San Diego, California.

(Seal)

By *June A. Blackwell*, Deputy.

Office of the City Clerk, San Diego, California.

Resolution Number R-254925 Adopted AUG 31 1981