

RESOLUTION NUMBER R- 255344

Adopted on NOV 16 1981

WHEREAS, Section 8330 et seq. of the Streets and Highways Code provides a procedure for the summary vacation of streets by City Council resolution where for a period of five consecutive years the street to be vacated has been impassable for vehicular travel and during such period no public money has been expended for maintenance; and

WHEREAS, the abutting property owners have requested the vacation of Myrtle Avenue between Georgia Street and a prolongation of the easterly line of the alley in Block 251 of University Heights, Map 526 to facilitate development of their respective properties; and


WHEREAS, a portion of Myrtle Avenue has been impassable for five consecutive years and no public money has been expended for maintenance; and

WHEREAS, those properties adjoining the street to be vacated will continue to have access; NOW, THEREFORE,

BE IT RESOLVED, by the Council of The City of San Diego, as follows:

1. That Myrtle Avenue between Georgia Street and a prolongation of the easterly line of the alley in Block 251 of Univesity Heights, Map 526, as more particularly shown on Drawing No. 15428-B on file in the office of the City Clerk as Document No. RR- 255344-1, which is by this reference incorporated herein and made a part hereof, be and the same is hereby ordered vacated.


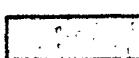

2. That the City Clerk shall cause a certified copy of this resolution, with drawing, attested by him under seal, to be recorded in the office of the County Recorder.

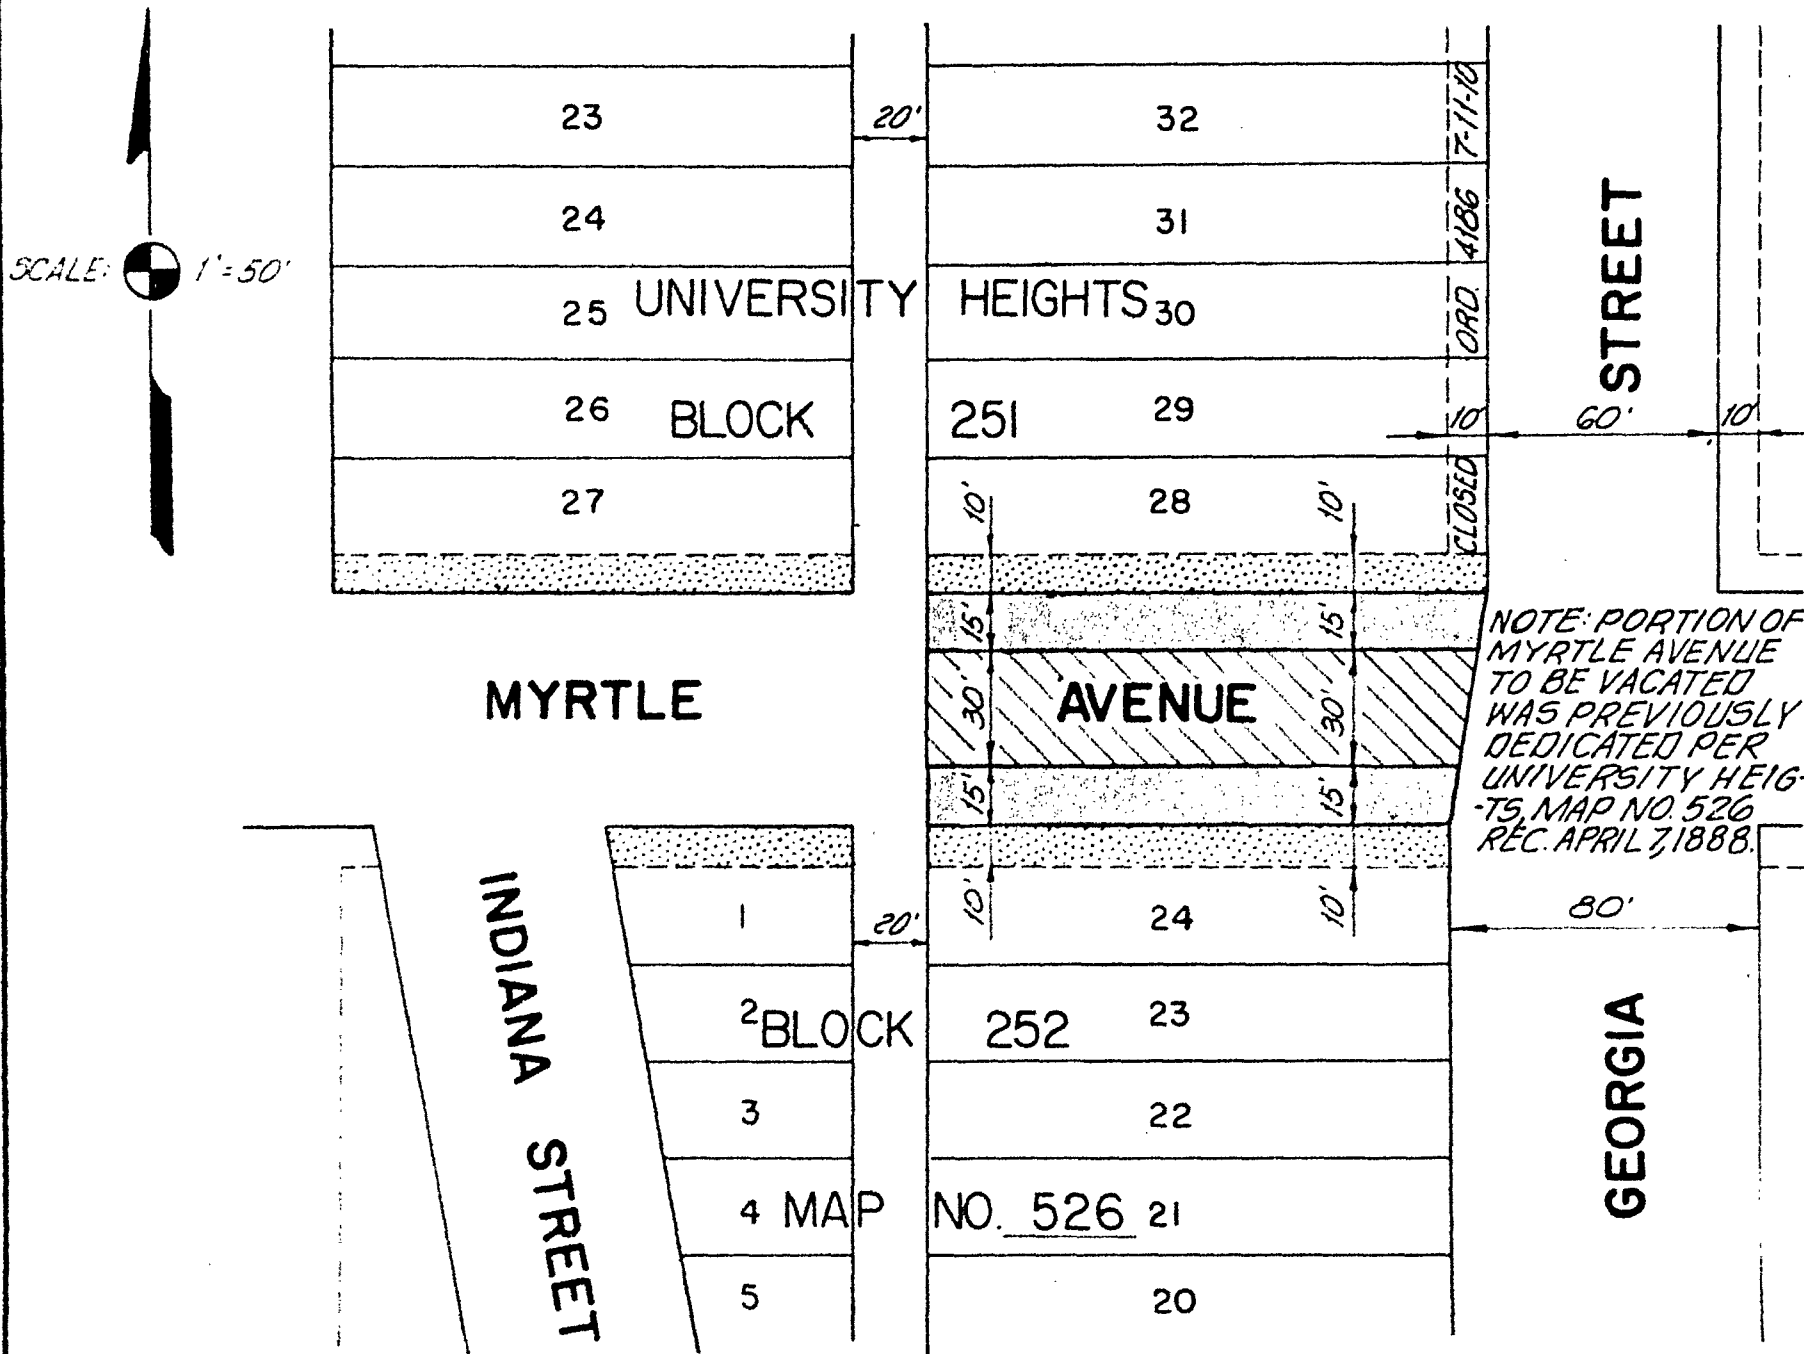


NOTE: PORTION OF MYRTLE AVENUE TO BE VACATED WAS PREVIOUSLY DEDICATED PER UNIVERSITY HEIGHTS MAP NO. 526 REC. APRIL 7, 1888.

SCALE: 1" = 50'

LEGEND

-  INDICATES PORTION OF MYRTLE AVENUE VACATED.
-  INDICATES PORTION OF MYRTLE AVENUE CLOSED BY RES. NO. 83059, REC. APRIL 30, 1946, DOC. 1690
-  INDICATES PORTION OF MYRTLE AVENUE CLOSED

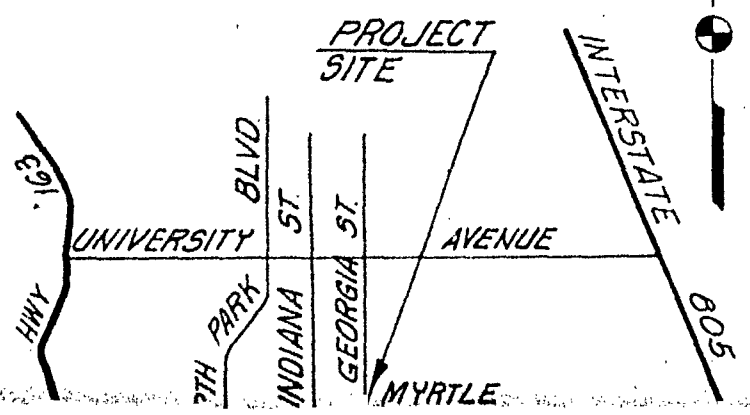

1 STREET

3

22

4 MAP




NO. 526 21

5


20

GEORGIA

LEGEND

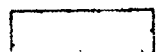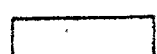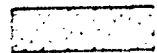-  INDICATES PORTION OF MYRTLE AVENUE VACATED.
-  INDICATES PORTION OF MYRTLE AVENUE CLOSED BY RES. NO. 83059, REC. APRIL 30, 1946, DOC 1690
-  INDICATES PORTION OF MYRTLE AVENUE CLOSED BY RES. NO 22979, REC. AUG 1, 1917.

AREA = 0.100 ACRES

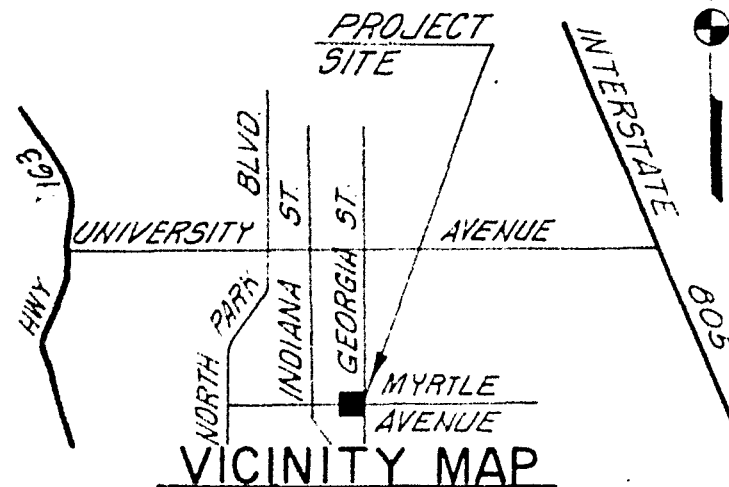

PREPARED BY:

James W. Green

DATE: 6-30-1981

ABC/DELINEATORS UNLIMITED
11220 SIRIAS ROAD
SAN DIEGO, CALIFORNIA-92126

DOCUMENT NO. RR-255344-1
FILED NOV 13 1981
CITY CLERK
SAN DIEGO, CALIFORNIA

STREET VACATION - MYRTLE AVENUE

BETWEEN GEORGIA STREET AND A PROLONGATION OF THE EASTERLY LINE OF THE ALLEY IN BLOCK 251 OF UNIVERSITY HEIGHTS, MAP 526.

CITY OF SAN DIEGO, CALIFORNIA		80-633
SHEET 1 OF 1 SHEET		NO. 117798
<i>A. J. W. ...</i> FOR CITY ENGINEER	Sept. 30, 1981	<i>James W. Green</i> 9-30-81 CITY CLERK
		210-1723
		LAMBERT COORDINATES
		15428 - B

00695-00002

APPROVED: John W. Witt, City Attorney

By *Janis Sammartino Gardner*
Janis Sammartino Gardner, Deputy

JSG:ta:740.1
10/28/81
W.O.:117729
15428-B
R-82-664
Or.Dept: E&D
Form=r.sumv

00695

R- 255344

Passed and adopted by the Council of The City of San Diego on NOV 16 1981
 by the following vote:

Councilmen	Yeas	Nays	Not Present	Ineligible
Bill Mitchell	<input checked="" type="checkbox"/>	<input type="checkbox"/>	<input type="checkbox"/>	<input type="checkbox"/>
Bill Cleator	<input checked="" type="checkbox"/>	<input type="checkbox"/>	<input type="checkbox"/>	<input type="checkbox"/>
Susan Golding	<input checked="" type="checkbox"/>	<input type="checkbox"/>	<input type="checkbox"/>	<input type="checkbox"/>
Leon L. Williams	<input type="checkbox"/>	<input type="checkbox"/>	<input checked="" type="checkbox"/>	<input type="checkbox"/>
Fred Schnaubelt	<input checked="" type="checkbox"/>	<input type="checkbox"/>	<input type="checkbox"/>	<input type="checkbox"/>
Mike Gotch	<input checked="" type="checkbox"/>	<input type="checkbox"/>	<input type="checkbox"/>	<input type="checkbox"/>
Dick Murphy	<input checked="" type="checkbox"/>	<input type="checkbox"/>	<input type="checkbox"/>	<input type="checkbox"/>
Lucy Killea	<input checked="" type="checkbox"/>	<input type="checkbox"/>	<input type="checkbox"/>	<input type="checkbox"/>
Mayor Pete Wilson	<input checked="" type="checkbox"/>	<input type="checkbox"/>	<input type="checkbox"/>	<input type="checkbox"/>

AUTHENTICATED BY:

PETE WILSON
 Mayor of The City of San Diego, California.

CHARLES G. ABDELNOUR
 City Clerk of The City of San Diego, California.

(Seal)

By Barbara Beridge Deputy.

Office of the City Clerk, San Diego, California	
Resolution Number <u>R-255344</u>	Adopted <u>NOV 16 1981</u>