

(R-82-908)

RESOLUTION NUMBER R- 255500

Adopted on DEC 15 1981

BE IT RESOLVED, by the Council of The City of San Diego as follows:

WHEREAS, Section 8330 et seq. of the Streets and Highways Code provides a procedure for the summary vacation of streets by City Council resolution where the portion of the street to be vacated consists of excess width of right-of-way; and

WHEREAS, the abutting property owners have requested the vacation of a portion of Ash Street between Felton and Gregory Streets adjacent to Lots 12 and 13, Block 56, San Diego Property Union, Map 314; and

WHEREAS, the portion of street to be vacated is excess width of right-of-way; and

WHEREAS, those properties adjoining the street to be vacated will continue to have access or will be accessible because of the nature of the lot created with the approval on this date DEC 15 1981; NOW, THEREFORE,

BE IT RESOLVED, by the Council of The City of San Diego, as follows:

1. That a portion of Ash Street between Felton and Gregory Streets, as more particularly shown on Drawing No. 15495-B on file in the office of the City Clerk as Document No. RR-255500, which is by this reference incorporated herein and made a part hereof, be and the same is hereby ordered vacated.


2. That the general utility easement in a portion of Ash Street between Felton and Gregory Streets, as more particularly shown on Drawing No. 15495-B, a copy of which is attached hereto and by this reference herein is hereby reserved.

3. That the City of San Diego hereby reserves and excepts from vacation and abandonment, easements and rights of any public utility pursuant to any existing franchise or renewals thereof, at any time, or from time to time, to construct, maintain, operate, replace, remove, renew and enlarge overhead or underground lines of pipe, conduits, cables, wires, poles and other structures, equipment and fixtures for the transportation and distribution of electrical or electronic energy and natural gas and for incidental purposes including access to protect the property from all hazards in, upon, over and across the above described portions of streets to be vacated and abandoned.

4. That the City Clerk shall cause a certified copy of this resolution, with drawing, attested by him under seal, to be recorded in the office of the County Recorder.

APPROVED: John W. Witt, City Attorney


By

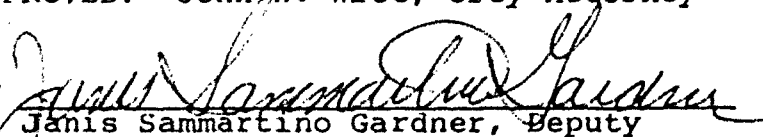  
Janis Sammartino Gardner, Deputy

JSG:ta:740.1  
11/30/81  
Of. Dept: E&D  
R-82-908  
W.O.: 117729  
15495-B  
Form=r.sumv

01183

01184-00001

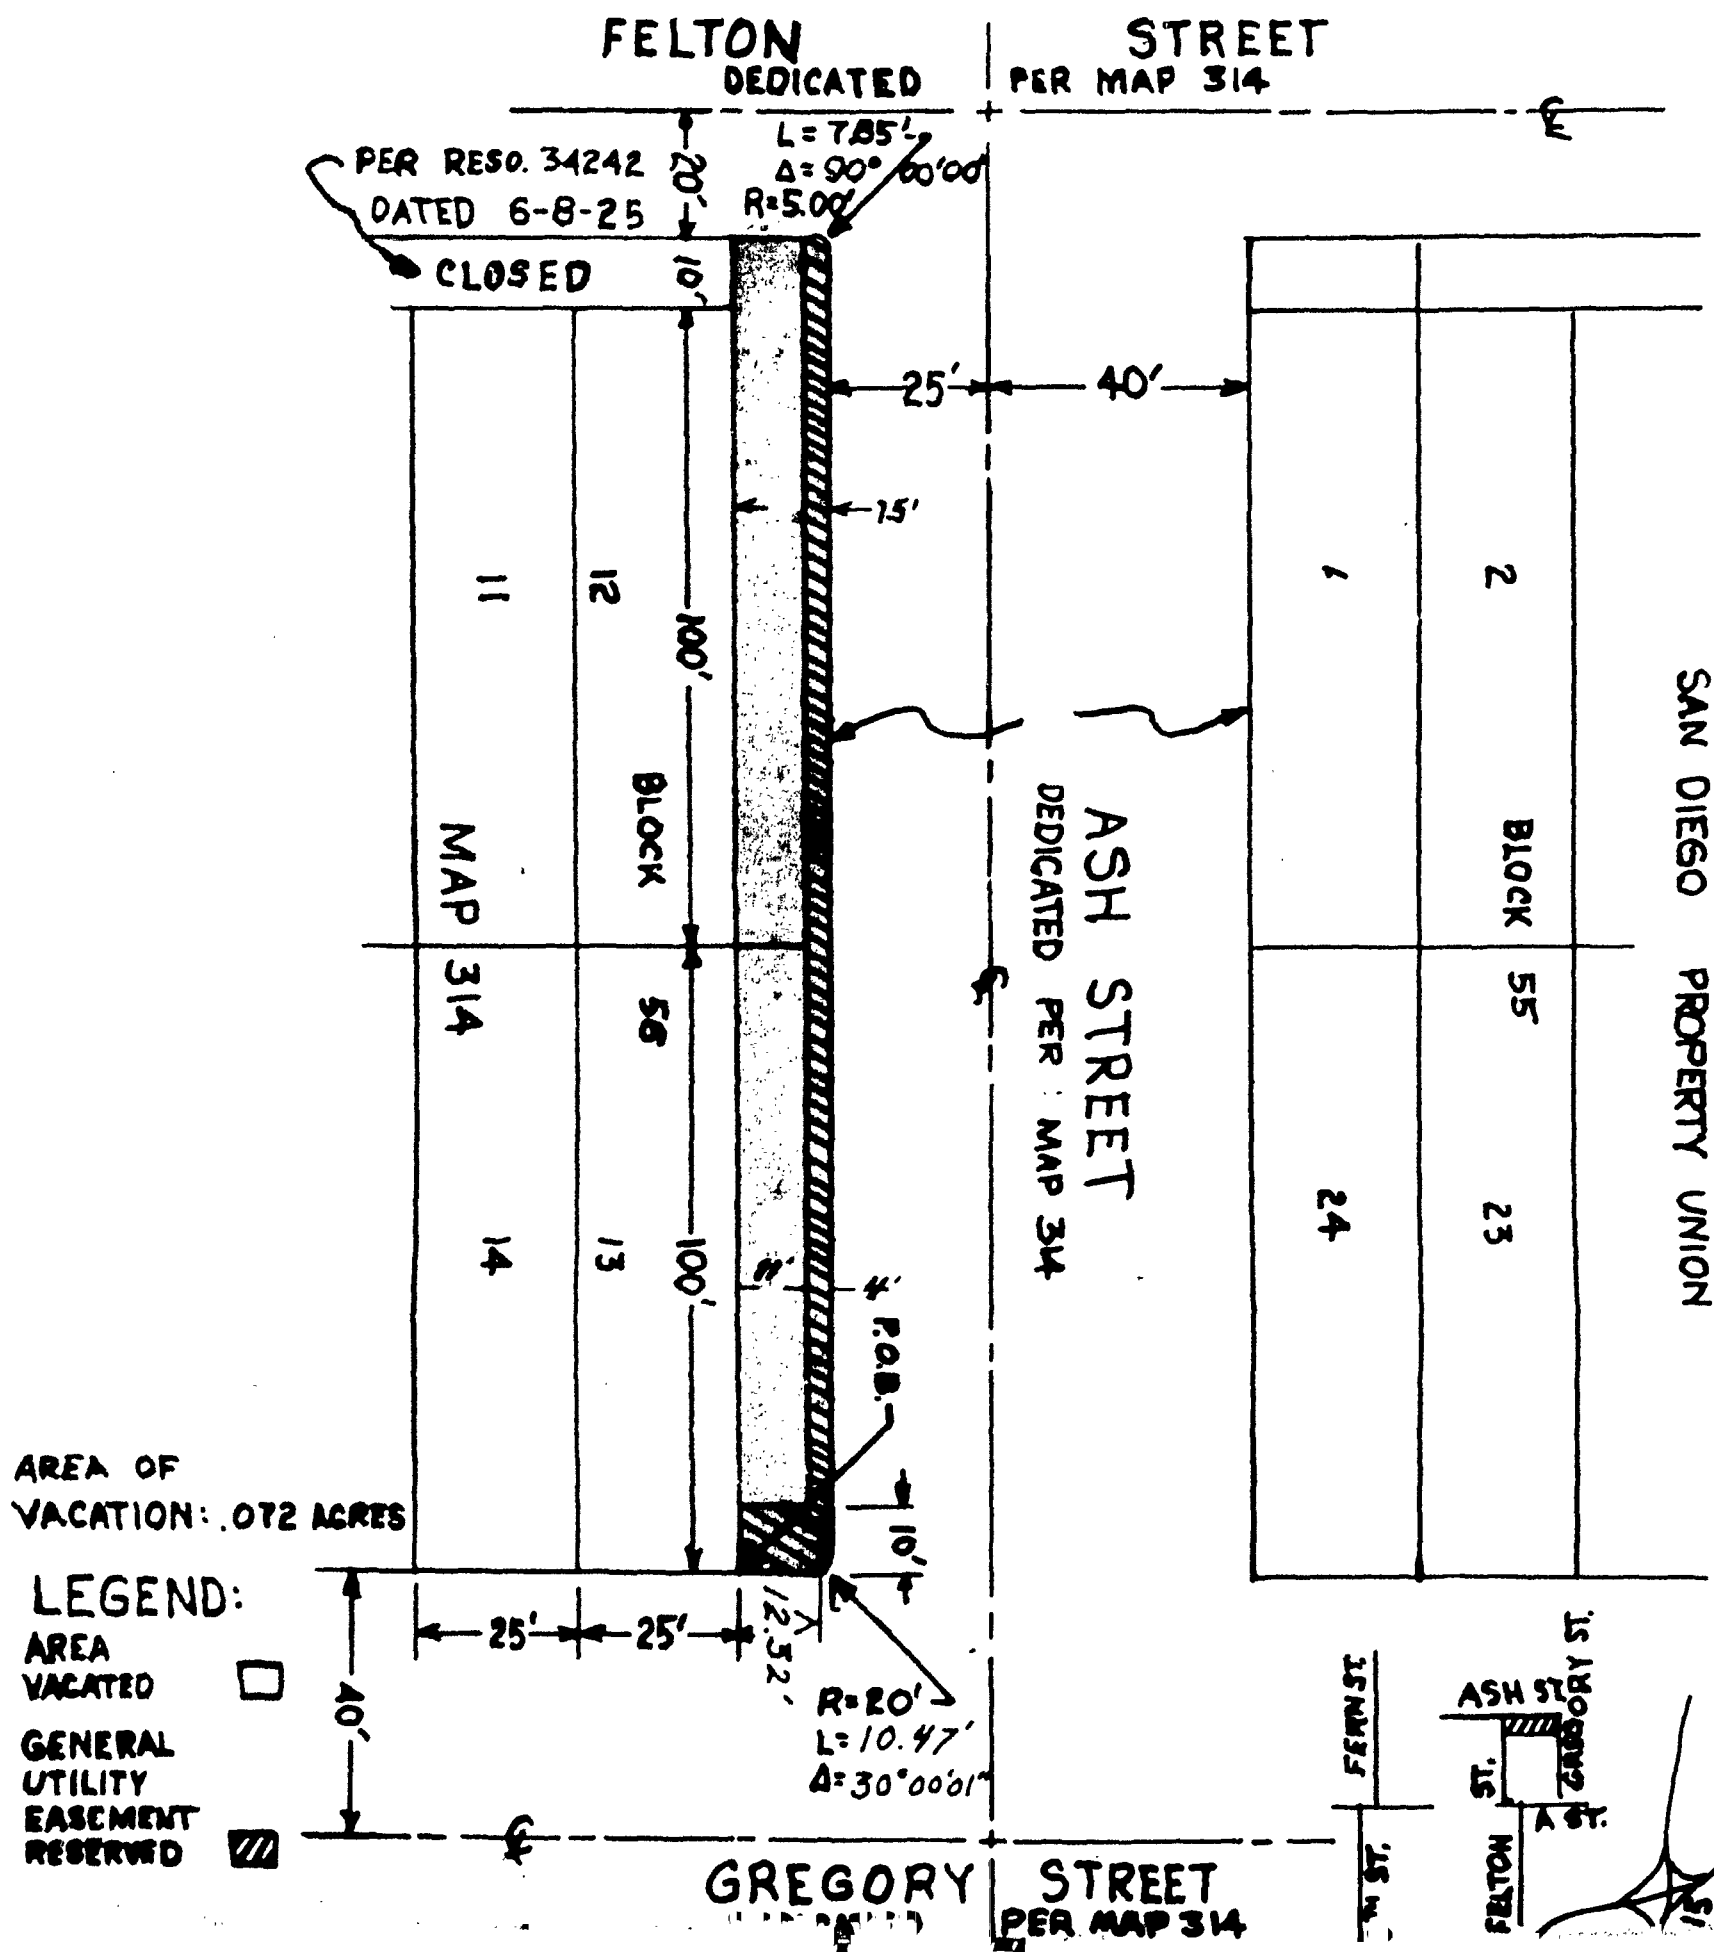

AREA OF  
VACATION: .072 ACRES

**LEGEND:**

AREA  
VACATED



GENERAL  
UTILITY  
EASEMENT  
RESERVED




ASSESSOR'S PARCEL NO.  
539-451-06

REFERENCE DRWG.  
12856-3-0

GREGORY STREET  
DEDICATED PER MAP 314

SCALE 1" = 30'

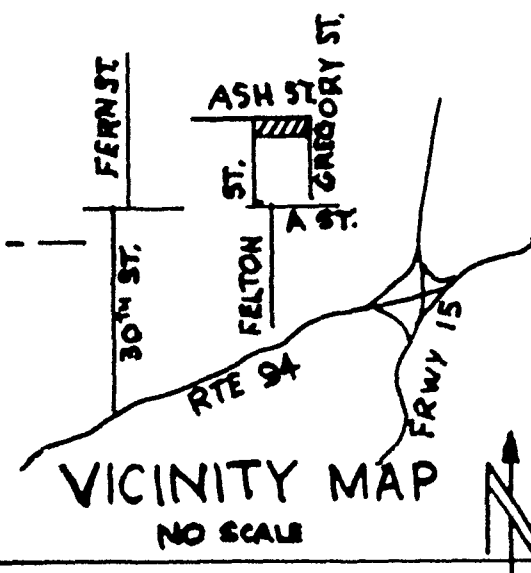

FRANK G. IORIO  
1341 FELTON ST.  
SAN DIEGO, CA. 92102  
PHONE 234-7580

*F. G. Iorio*

DOCUMENT NO. *RR-255530*

FILED DEC 15 1981

OFFICE OF THE CITY CLERK  
SAN DIEGO, CALIFORNIA

**STREET VACATION AND GENERAL UTILITY EASEMENT  
RESERVATION - A PORTION OF ASH STREET ADJACENT TO  
LOTS 12 AND 13, BLOCK 56, IN SAN DIEGO PROPERTY UNION, MAP 314**

APPROVED	DATE	FILED

CITY OF SAN DIEGO, CALIFORNIA

SHEET 1 OF 1 SHEET

*J. L. McLaughlin*  
CITY ENGINEER

*Nov. 4, 1981*  
DATE

W.D. NO. *SA 81-628*  
*117798*

*11/4/81*  
CONTROL CERTIFICATION

*202-1731*  
LAMBERT COORDINATES

*15495 - B*

**C1184-00002**

DEC 15 1981

Passed and adopted by the Council of The City of San Diego on \_\_\_\_\_  
by the following vote:

Councilmen	Yeas	Nays	Not Present	Ineligible
Bill Mitchell	<input checked="" type="checkbox"/>	<input type="checkbox"/>	<input type="checkbox"/>	<input type="checkbox"/>
Bill Cleator	<input checked="" type="checkbox"/>	<input type="checkbox"/>	<input type="checkbox"/>	<input type="checkbox"/>
Susan Golding	<input checked="" type="checkbox"/>	<input type="checkbox"/>	<input type="checkbox"/>	<input type="checkbox"/>
Leon L. Williams	<input checked="" type="checkbox"/>	<input type="checkbox"/>	<input type="checkbox"/>	<input type="checkbox"/>
Ed Struiksmma	<input checked="" type="checkbox"/>	<input type="checkbox"/>	<input type="checkbox"/>	<input type="checkbox"/>
Mike Gotch	<input checked="" type="checkbox"/>	<input type="checkbox"/>	<input type="checkbox"/>	<input type="checkbox"/>
Dick Murphy	<input checked="" type="checkbox"/>	<input type="checkbox"/>	<input type="checkbox"/>	<input type="checkbox"/>
Lucy Killea	<input checked="" type="checkbox"/>	<input type="checkbox"/>	<input type="checkbox"/>	<input type="checkbox"/>
Mayor Pete Wilson	<input type="checkbox"/>	<input type="checkbox"/>	<input checked="" type="checkbox"/>	<input type="checkbox"/>

AUTHENTICATED BY:

PETE WILSON

Mayor of The City of San Diego, California.

(Seal)

CHARLES G. ABDELNOUR

City Clerk of The City of San Diego, California.

By Barbara Bernidge, Deputy.

Office of the City Clerk, San Diego, California

Resolution Number R-255500 Adopted DEC 15 1981