

RESOLUTION NUMBER R- 255912

Adopted on MAR 01 1982

WHEREAS, Section 8330 et seq. of the Streets and Highways Code provides a procedure for the summary vacation of streets by City Council resolution; and

WHEREAS, that portion reserved for future street in Parcel 1, Parcel Map 9251, is no longer needed for present or prospective public use; and

WHEREAS, those properties adjoining the street to be vacated will continue to have access; NOW, THEREFORE,

BE IT RESOLVED, by the Council of The City of San Diego, as follows:

1. That that portion reserved for future street in Parcel 1, Parcel Map 9251, as more particularly shown on Drawing No. 15056-B on file in the office of the City Clerk as Document No. RR- 255912, which is by this reference incorporated herein and made a part hereof, be and the same is hereby ordered vacated.



2. That the City Clerk shall cause certified copy of this resolution, with drawing, attested by him under seal, to be recorded in the office of the County Recorder.

APPROVED: John W. Witt, City Attorney

By Janis Sammartino Gardner  
Janis Sammartino Gardner  
Deputy City Attorney

JSG:ta:221.1  
2/11/82  
Or.Dept:E&D  
W.O.:117798  
15056-B  
Form=r.none

TORREY PINES SCIENCE PARK  
UNIT 3 LOT 14 MAP NO. 9230

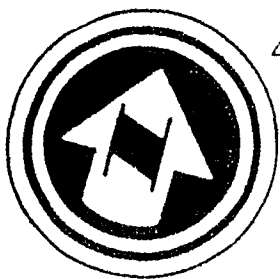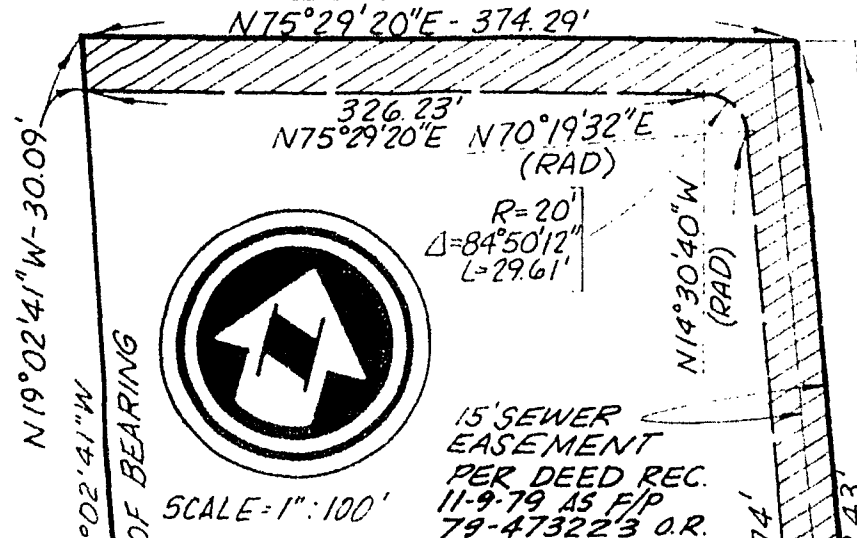


SCALE = 1" = 100'

PARCEL J  
PM. 9251

LOT 9  
MAP 8434

VICINITY MAP  
NO SCALE

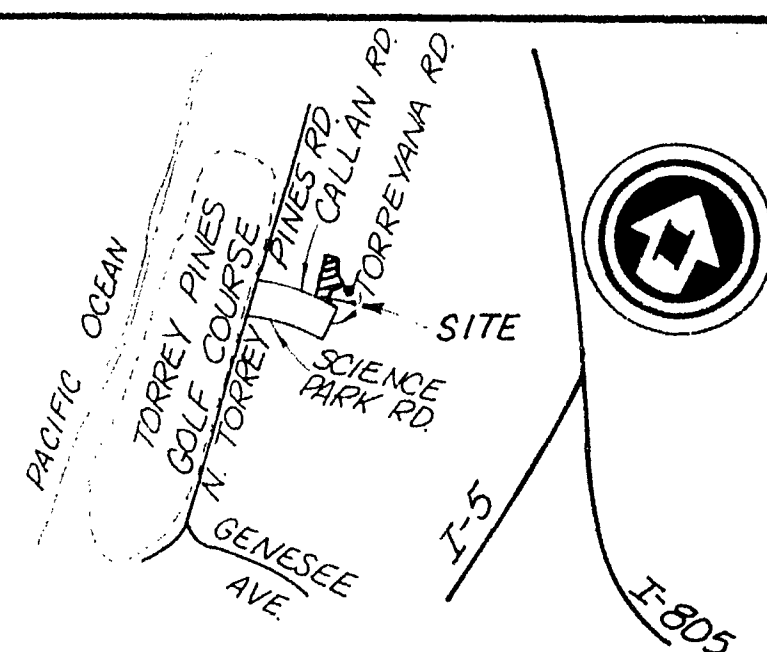


60' STREET RESERVATION  
PER MAP 8434

30' VACATION

30' STREET RESERVATION AND GENERAL  
UTILITY EASEMENT RESERVED IN DEED  
RECORDED MAR. 26, 1981 AT F/P 81-090970,  
TO REMAIN

**LEGEND**

STREET RESERVATION  
PER MAP 8434  
VACATED SHOWN THUS

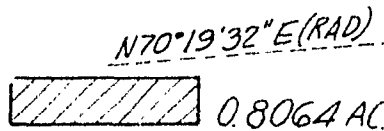


**REFERENCE DRAWINGS**

MAP 8434, P.M. 9251, 14890-B


**BASIS OF BEARINGS**

THE BASIS OF BEARINGS FOR THIS DRAWING IS  
THE EASTERLY SIDE OF LOT 11, TORREY PINES  
SCIENCE PARK UNIT 2, MAP 8434, I.E. N19°02'41\"/>

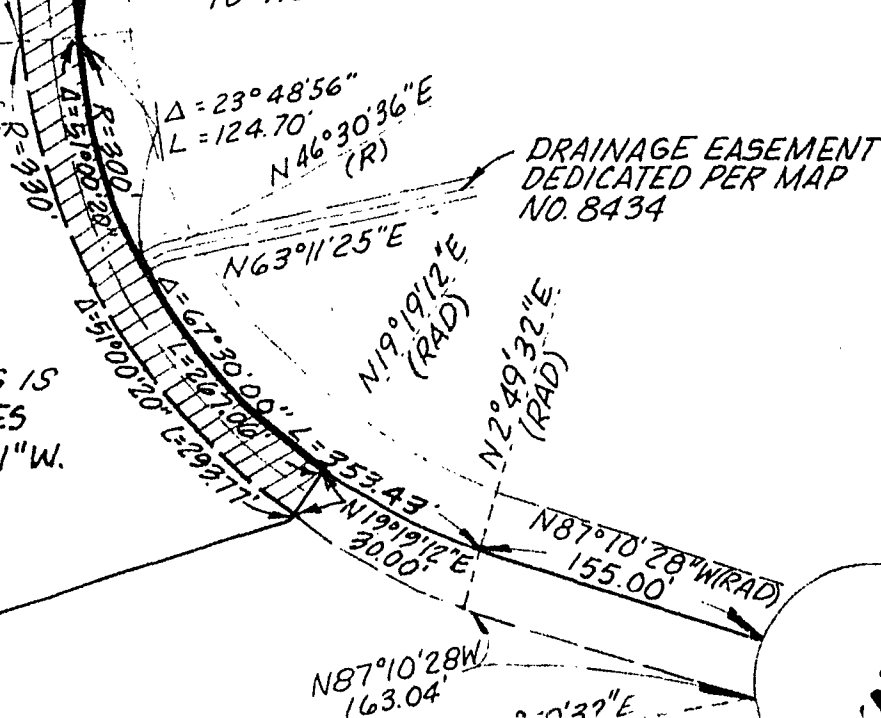

DRAINAGE EASEMENT  
DEDICATED PER MAP  
NO. 8434

TORREYANA RD.

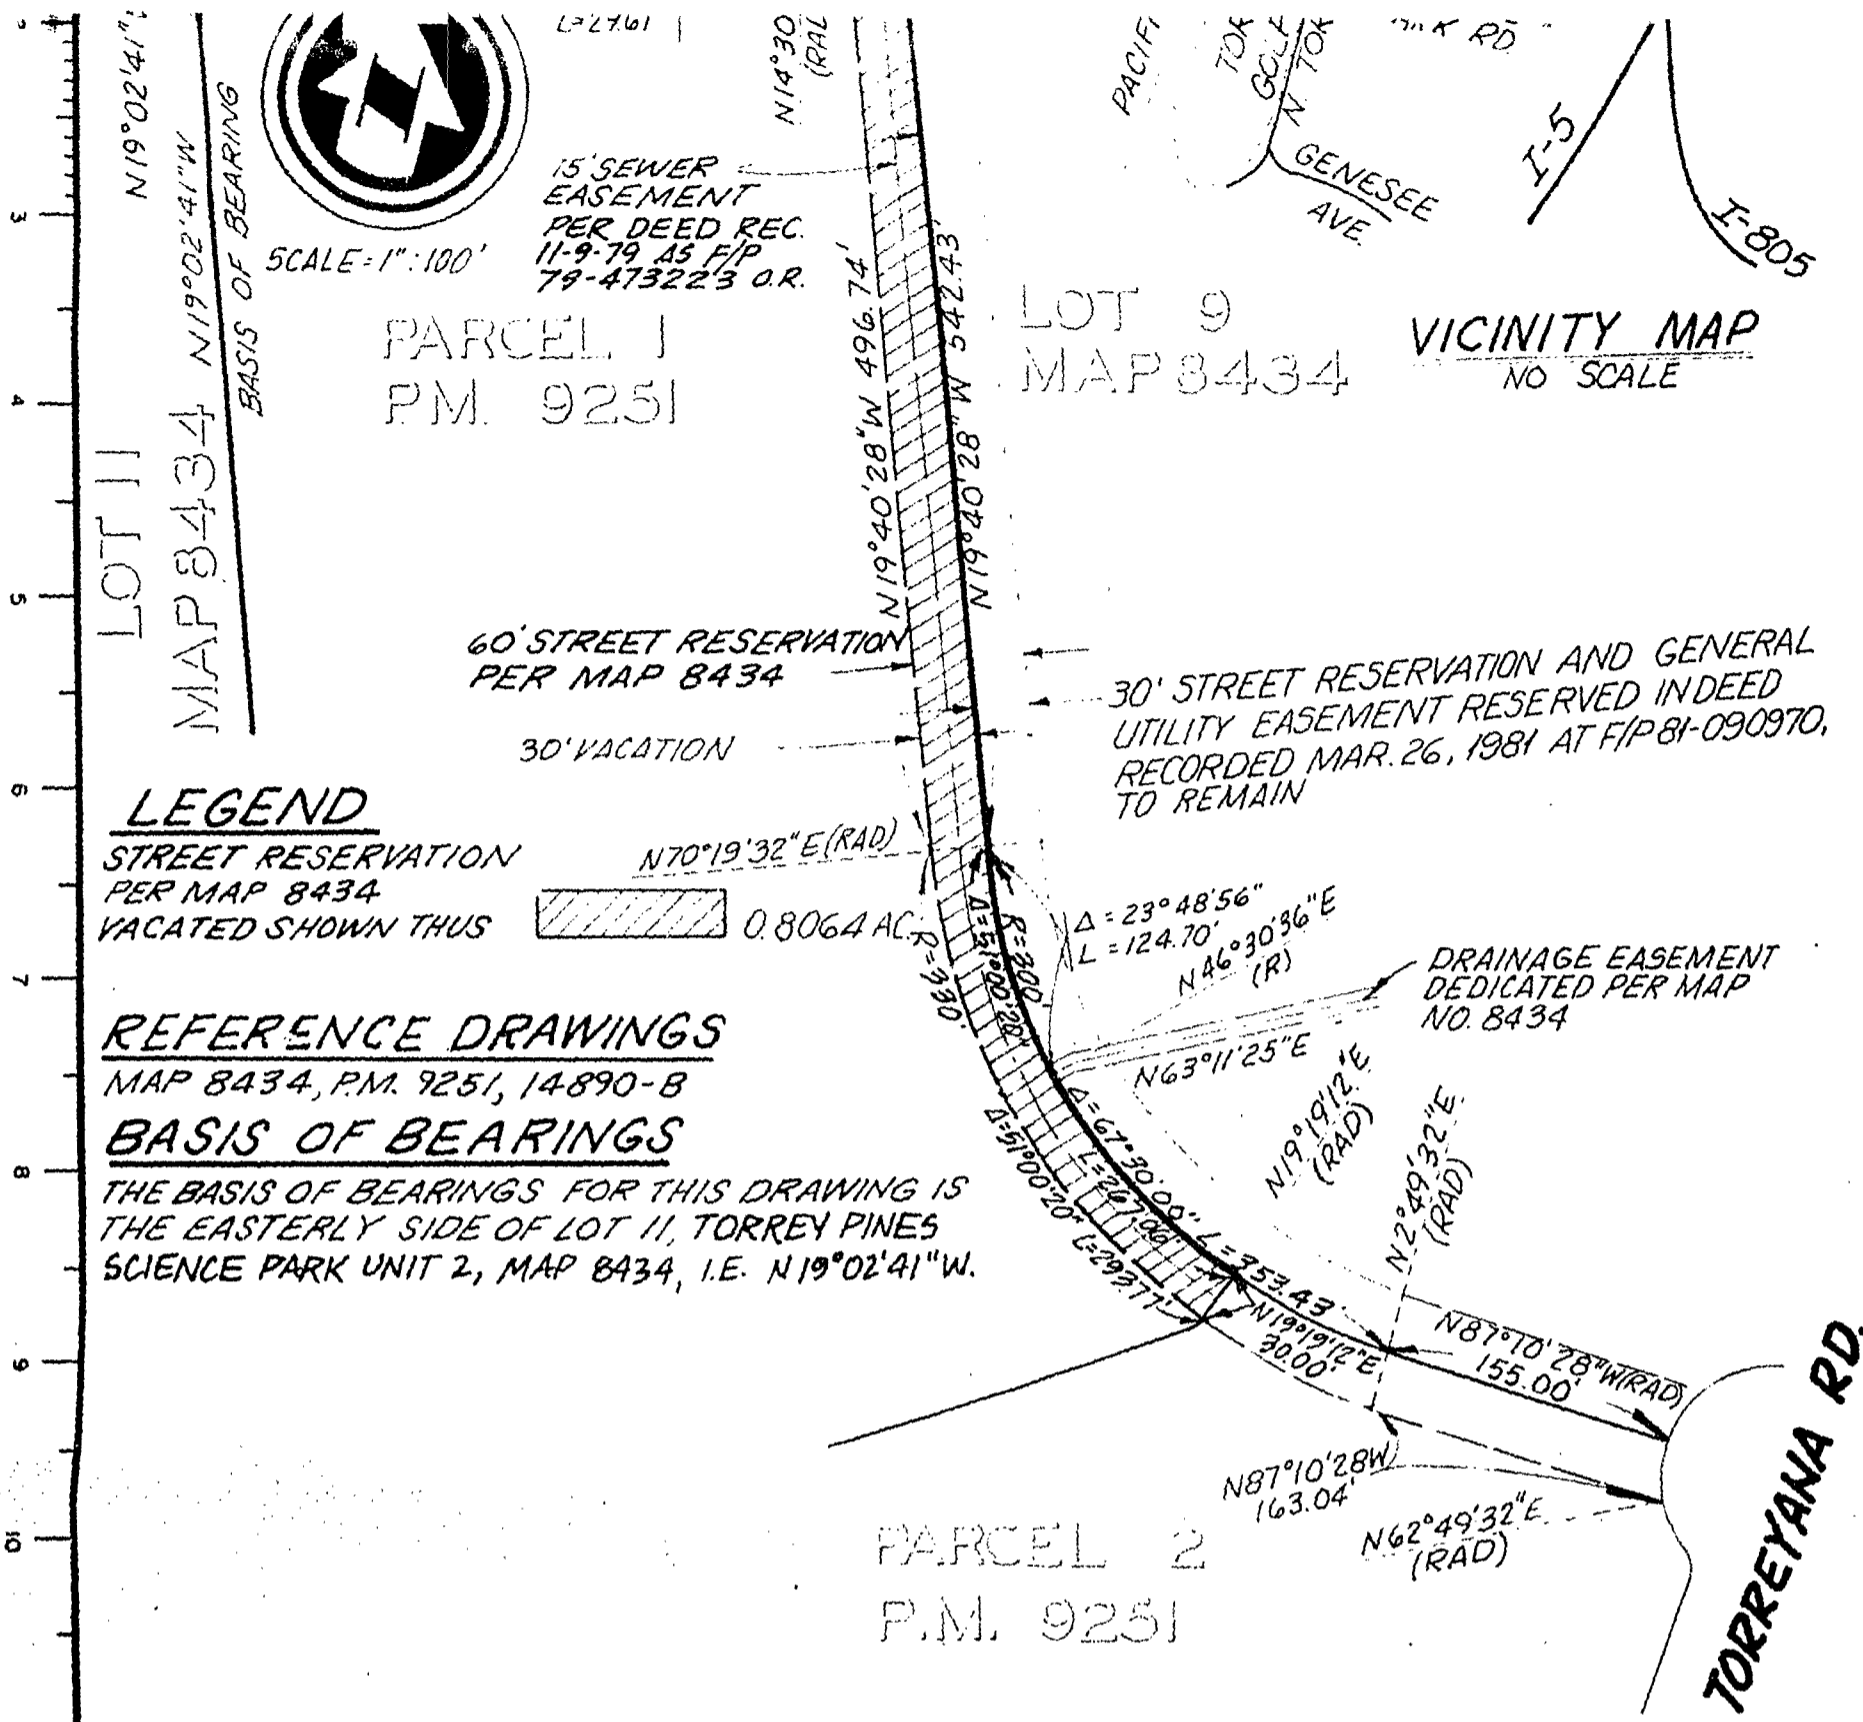

**SHOLDERS & SANFORD, INC**  
Planning, Engineering, Surveying  
3585 Fifth Avenue, San Diego, CA 92103  
Telephone (714) 298-7272

*Donald D. Farnsworth* 1/15/82  
DONALD D. FARNSWORTH R.C.E. 16930

**RR-255912**  
DOCUMENT NO. \_\_\_\_\_  
FILED **MAR 01 1982**  
OFFICE OF THE CITY CLERK  
SAN DIEGO, CALIFORNIA

**STREET VACATION ~ FUTURE STREET RESERVATION**  
IN PARCEL 1 OF PARCEL MAP NO 9251

DESCRIPTION	BY	APPROVED	DATE	FILMED	CITY OF SAN DIEGO, CALIFORNIA	W.O. NO.
ORIGINAL					SHEET 1 OF 1 SHEET	SA-80-644 117798
					<i>J. H. McLaughlin</i> 2/2, 1982 FOR CITY ENGINEER DATE	CONTROL CERTIFICATION 270-1695 LAMBERT COORDINATES
						15056 - B
					STATUS	

JOB NO 10057B  
01055-2  
FEB 04 1982

Passed and adopted by the Council of The City of San Diego on MAR 01 1982  
 by the following vote:

Councilmen	Yeas	Nays	Not Present	Ineligible
Bill Mitchell	<input type="checkbox"/>	<input type="checkbox"/>	<input checked="" type="checkbox"/>	<input type="checkbox"/>
Bill Cleator	<input checked="" type="checkbox"/>	<input type="checkbox"/>	<input type="checkbox"/>	<input type="checkbox"/>
Susan Golding	<input type="checkbox"/>	<input type="checkbox"/>	<input checked="" type="checkbox"/>	<input type="checkbox"/>
Leon L. Williams	<input checked="" type="checkbox"/>	<input type="checkbox"/>	<input type="checkbox"/>	<input type="checkbox"/>
Ed Struiksma	<input type="checkbox"/>	<input type="checkbox"/>	<input checked="" type="checkbox"/>	<input type="checkbox"/>
Mike Gotch	<input checked="" type="checkbox"/>	<input type="checkbox"/>	<input type="checkbox"/>	<input type="checkbox"/>
Dick Murphy	<input checked="" type="checkbox"/>	<input type="checkbox"/>	<input type="checkbox"/>	<input type="checkbox"/>
Lucy Killea	<input checked="" type="checkbox"/>	<input type="checkbox"/>	<input type="checkbox"/>	<input type="checkbox"/>
Mayor Pete Wilson	<input checked="" type="checkbox"/>	<input type="checkbox"/>	<input type="checkbox"/>	<input type="checkbox"/>

AUTHENTICATED BY:

PETE WILSON  
 Mayor of The City of San Diego, California.

(Seal)

CHARLES G. ABDELNOUR  
 City Clerk of The City of San Diego, California.

By *Raymond G. Portocarrero*, Deputy.

Office of the City Clerk, San Diego, California	
Resolution Number <u>R-255912</u>	Adopted <u>MAR 01 1982</u>