

(R-82-1345)

RESOLUTION NUMBER R- 255913

Adopted on MAR 01 1982

WHEREAS, Section 8330 et seq. of the Public Streets, Highways and Service Easements Vacation Law provides a procedure for the summary vacation of streets and public service easements by City Council Resolution; and

WHEREAS, that portion reserved for future street in Lots 3 and 4, Princess del Sol Unit No. 1, Map 6039, is no longer needed for present or prospective public use; and

WHEREAS, those properties adjoining the street to be vacated will continue to have access; and

WHEREAS, that portion granted as a sewer easement in Lots 3 and 4, Princess del Sol Unit No. 1, Map 6039, has not been used for the purpose for which it was acquired for five consecutive years; and

WHEREAS, the public will benefit from the vacations through improved utilization of land; and

WHEREAS, the vacations are not inconsistent with the General Plan or an approved Community Plan; NOW, THEREFORE,

BE IT RESOLVED, by the Council of The City of San Diego as follows:


1. That that portion reserved for future street and that portion granted as a sewer easement in Lots 3 and 4, Princess del Sol Unit 1, Map 6039, as more particularly shown on Drawing No. 15484-B on file in the office of the City Clerk as Document

No. RR- ~~255913~~, which is by this reference incorporated herein and made a part hereof, be and the same are hereby ordered vacated.

2. That the City Clerk shall cause a certified copy of this resolution, with drawing, attested by him under seal, to be recorded in the office of the County Recorder.


APPROVED: John W. Witt, City Attorney

By

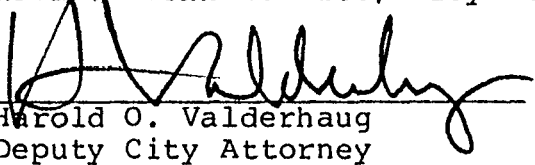  
Harold O. Valderhaug  
Deputy City Attorney

HOV:ta:740.1  
2/10/82  
W.O.:117729  
15484-B  
Or.Dept:E&D  
Form=r.none

PRINCESS DEL SOL  
UNIT No. 1

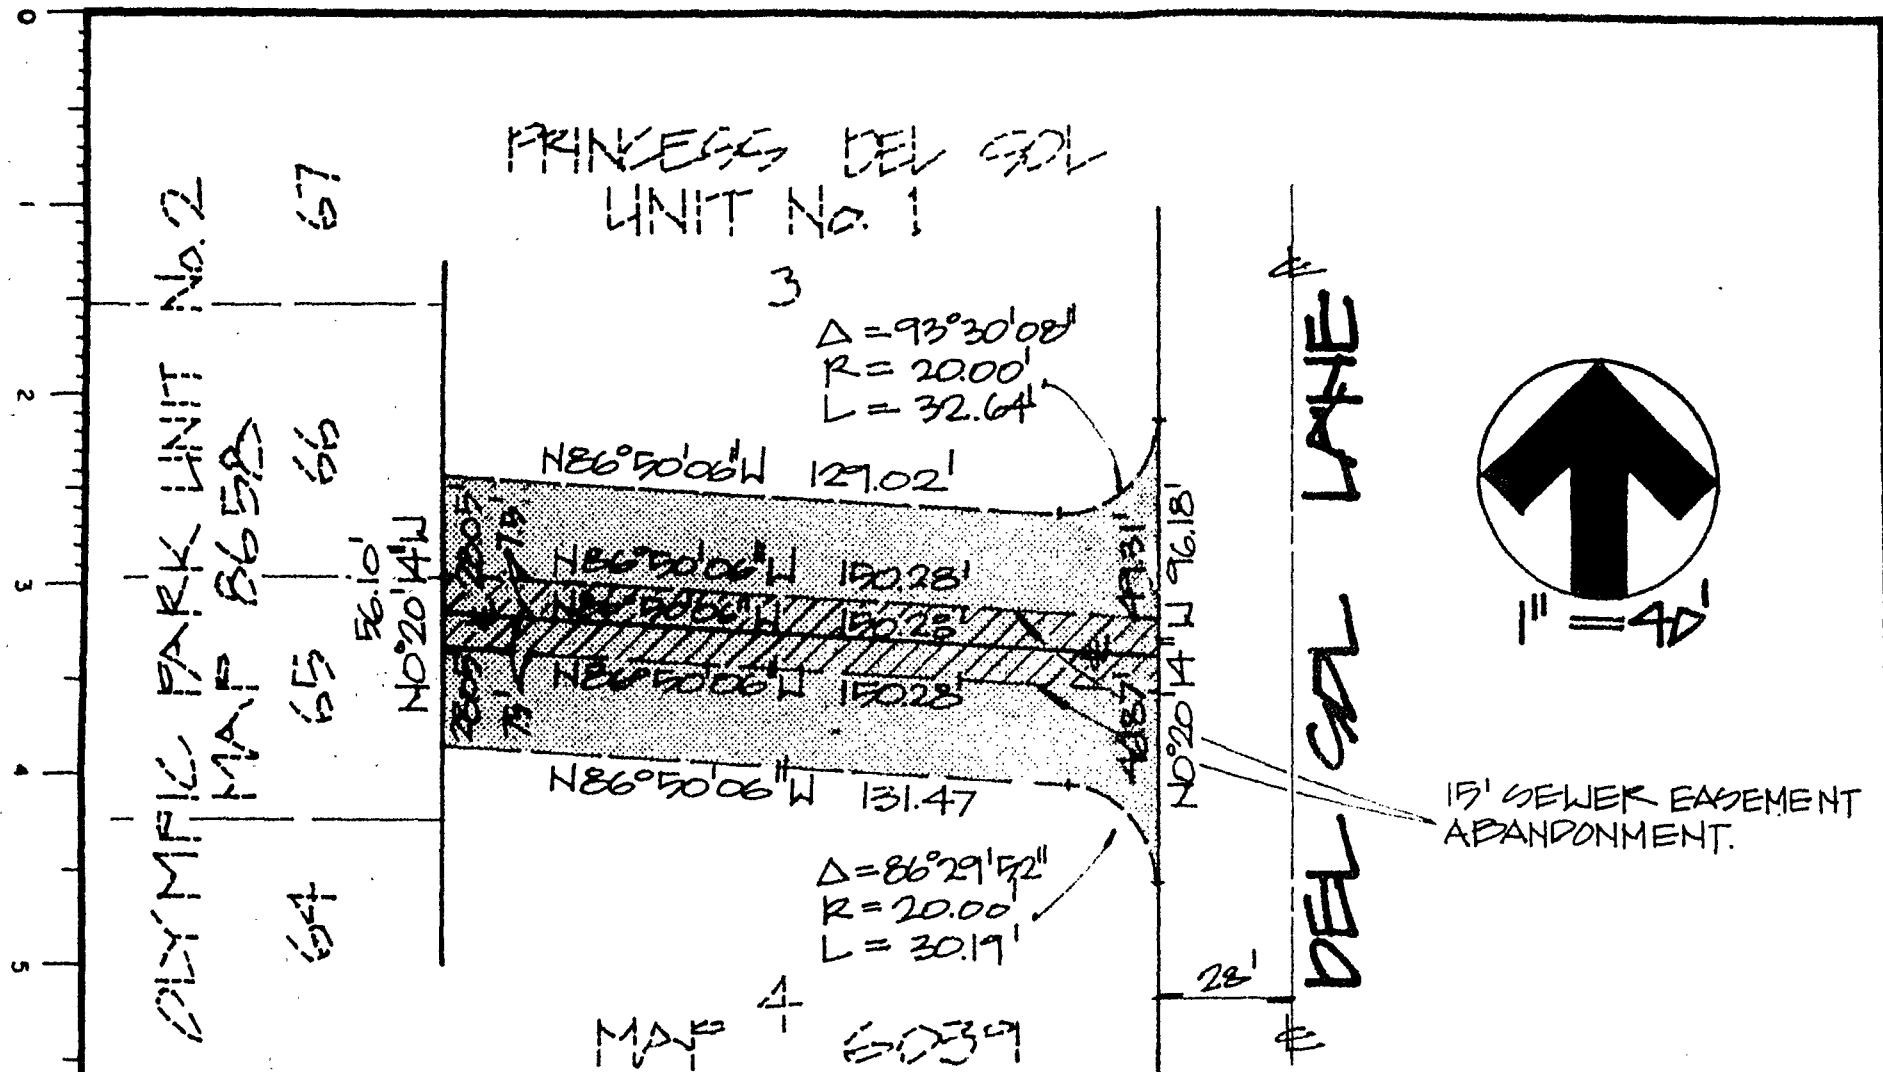

REFERENCE DRAWINGS

MAP No. 6039, 12885-3-D

AREAS

TOTAL AREA VACATED	0.197 ACRE
TO LOT # 3	0.091 "
TO LOT # 4	0.098 "
TOTAL EASEMENT ABANDONMENT	0.052 "
TO LOT # 3	0.026 "
TO LOT # 4	0.026 "

ASSESSOR'S PARCEL No.

630-201-03 & 04

LEGEND

EASEMENT ABANDONMENT SHOWN THUS 

STREET VACATION SHOWN THUS 


BACKS OF BEARINGS

THE BACKS OF BEARINGS FOR THIS DRAWING IS THE WEST RIGHT-OF-WAY LINE OF DEL SOL LANE, PER MAP No. 6039  
i.e. N0°20'14"W



VICINITY MAP

NOT TO SCALE

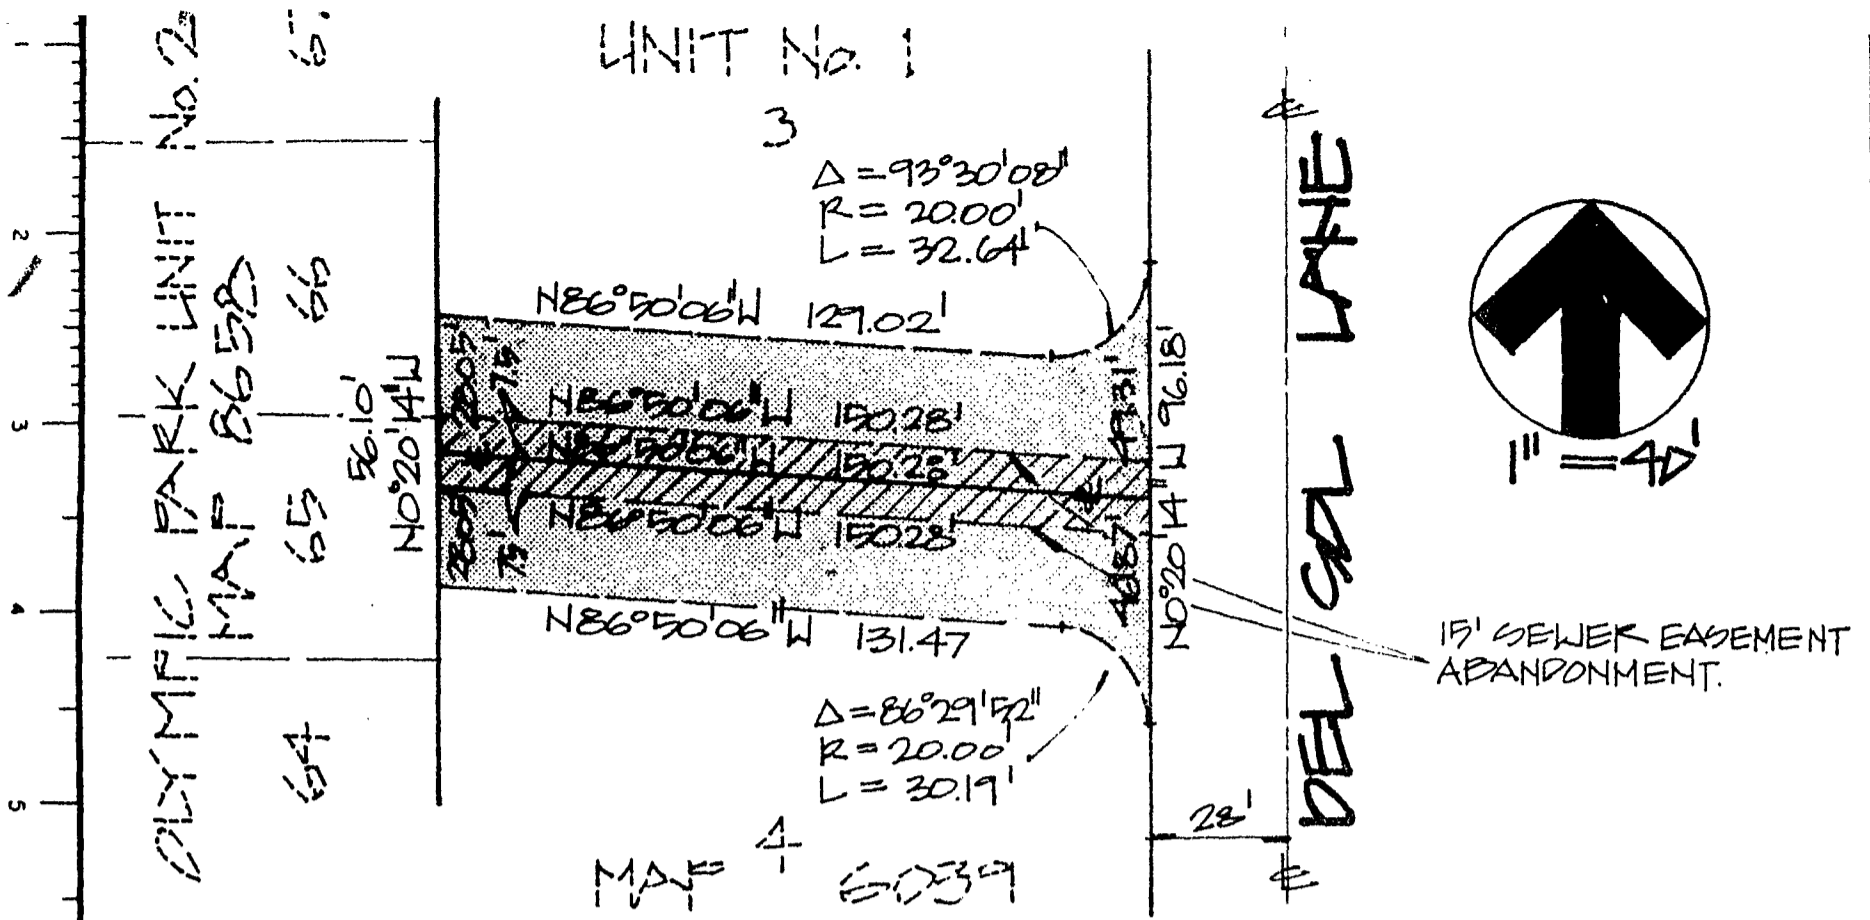

**REFERENCE DRAWINGS**

MAP No. 60391, 12885-3-D

**AREAS**

TOTAL AREA VACATED	0.197 ACRE
TO LOT #3	0.099 "
TO LOT #4	0.098 "
TOTAL EASEMENT ABANDONMENT	0.052 "
TO LOT #3	0.026 "
TO LOT #4	0.026 "

**ASSESSOR'S PARCEL No.**


630-201-03 & 04

**LEGEND**

EASEMENT ABANDONMENT SHOWN THUS	
STREET VACATION SHOWN THUS	

**BACKS OF BEARINGS**

THE BACKS OF BEARINGS FOR THIS DRAWING IS THE WEST RIGHT-OF-WAY LINE OF DEL SOL LANE, PER MAP No. 60391 I.E. N0°20'14"W

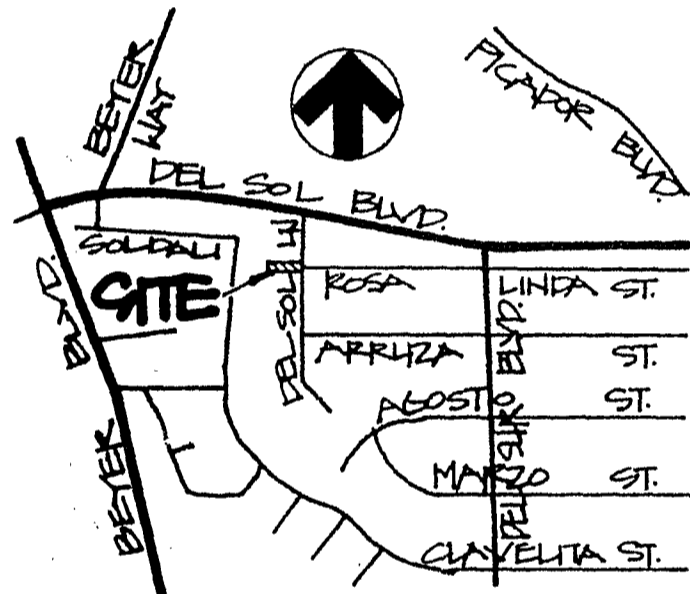

**PREPARED BY:**  
 ALBERT HAY ENGINEERING, INC.  
 428 BROADWAY  
 CHULA VISTA, CA. 92010  
 PHONE No. 420-7070  
 Gay L Hay 7.21.81  
 GAY L. HAY PCE 26545

RR- 255913  
 DOCUMENT NO. \_\_\_\_\_  
 FILED \_\_\_\_\_ MAR 01 1982  
 OFFICE OF THE CITY CLERK  
 SAN DIEGO, CALIFORNIA

**STREET VACATION: FUTURE STREET RESERVATION AND SEWER EASEMENT ABANDONMENT IN LOTS 3 & 4, PRINCESS DEL SOL UNIT #1, MAP No. 60391**

DESCRIPTION	BY	APPROVED	DATE	FILMED	CITY OF SAN DIEGO, CALIFORNIA	SA 81-641 W.O. NO 117798
ORIGINAL					SHEET 1 OF 1 SHEET	
					<i>G. J. M. Faughlin</i> FOR CITY ENGINEER	1-4-82 DATE
						CONTROL CERTIFICATION 1-4-82
						148-1749 LAMBERT COORDINATES
						15484 - B
STATUS						

3514

MAR 01 1982

Passed and adopted by the Council of The City of San Diego on \_\_\_\_\_,  
by the following vote:

Councilmen	Yeas	Nays	Not Present	Ineligible
Bill Mitchell	<input type="checkbox"/>	<input type="checkbox"/>	<input checked="" type="checkbox"/>	<input type="checkbox"/>
Bill Cleator	<input checked="" type="checkbox"/>	<input type="checkbox"/>	<input type="checkbox"/>	<input type="checkbox"/>
Susan Golding	<input type="checkbox"/>	<input type="checkbox"/>	<input checked="" type="checkbox"/>	<input type="checkbox"/>
Leon L. Williams	<input checked="" type="checkbox"/>	<input type="checkbox"/>	<input type="checkbox"/>	<input type="checkbox"/>
Ed Struiksma	<input type="checkbox"/>	<input type="checkbox"/>	<input checked="" type="checkbox"/>	<input type="checkbox"/>
Mike Gotch	<input checked="" type="checkbox"/>	<input type="checkbox"/>	<input type="checkbox"/>	<input type="checkbox"/>
Dick Murphy	<input checked="" type="checkbox"/>	<input type="checkbox"/>	<input type="checkbox"/>	<input type="checkbox"/>
Lucy Killea	<input checked="" type="checkbox"/>	<input type="checkbox"/>	<input type="checkbox"/>	<input type="checkbox"/>
Mayor Pete Wilson	<input checked="" type="checkbox"/>	<input type="checkbox"/>	<input type="checkbox"/>	<input type="checkbox"/>

AUTHENTICATED BY:

PETE WILSON

Mayor of The City of San Diego, California.

(Seal)

CHARLES G. ABDELNOUR

City Clerk of The City of San Diego, California.

By Raymond L. Portenow, Deputy.

Office of the City Clerk, San Diego, California

Resolution R-255913 Adopted MAR 01 1982  
Number \_\_\_\_\_