

(R-83-763)

RESOLUTION NUMBER R- 257536

Adopted on NOV 23 1982

WHEREAS, Sections 8330, et seq. of the California Streets and Highways Code provide a procedure for the summary vacation of streets by City Council resolution where for a period of five consecutive years the street to be vacated has been impassable for vehicular travel and during such period no public money has been expended for maintenance; and

WHEREAS, the abutting property owner have requested the vacation of the alley adjacent to Lots 3-9 and 14-20 in Block 17, of Sorrento Lands and Townsite Subdivision, Map 483, to facilitate development of their properties; and

WHEREAS, the alley has been impassable for five consecutive years and no money has been expended for maintenance; and

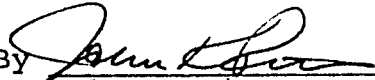
WHEREAS, those properties adjoining the alley to be vacated will continue to have access; NOW, THEREFORE,

BE IT RESOLVED, by the Council of The City of San Diego, as follows:

1. That the alley adjacent to Lots 3-9 and 14-20 in Block 17, of Sorrento Lands and Townsite Subdivision, Map 483, as more particularly shown on Drawing NO. 15749-B, on file in the office of the City Clerk as Document No. RR- 257536, which is by this reference incorporated herein and made a part hereof, be and the same is hereby ordered vacated.

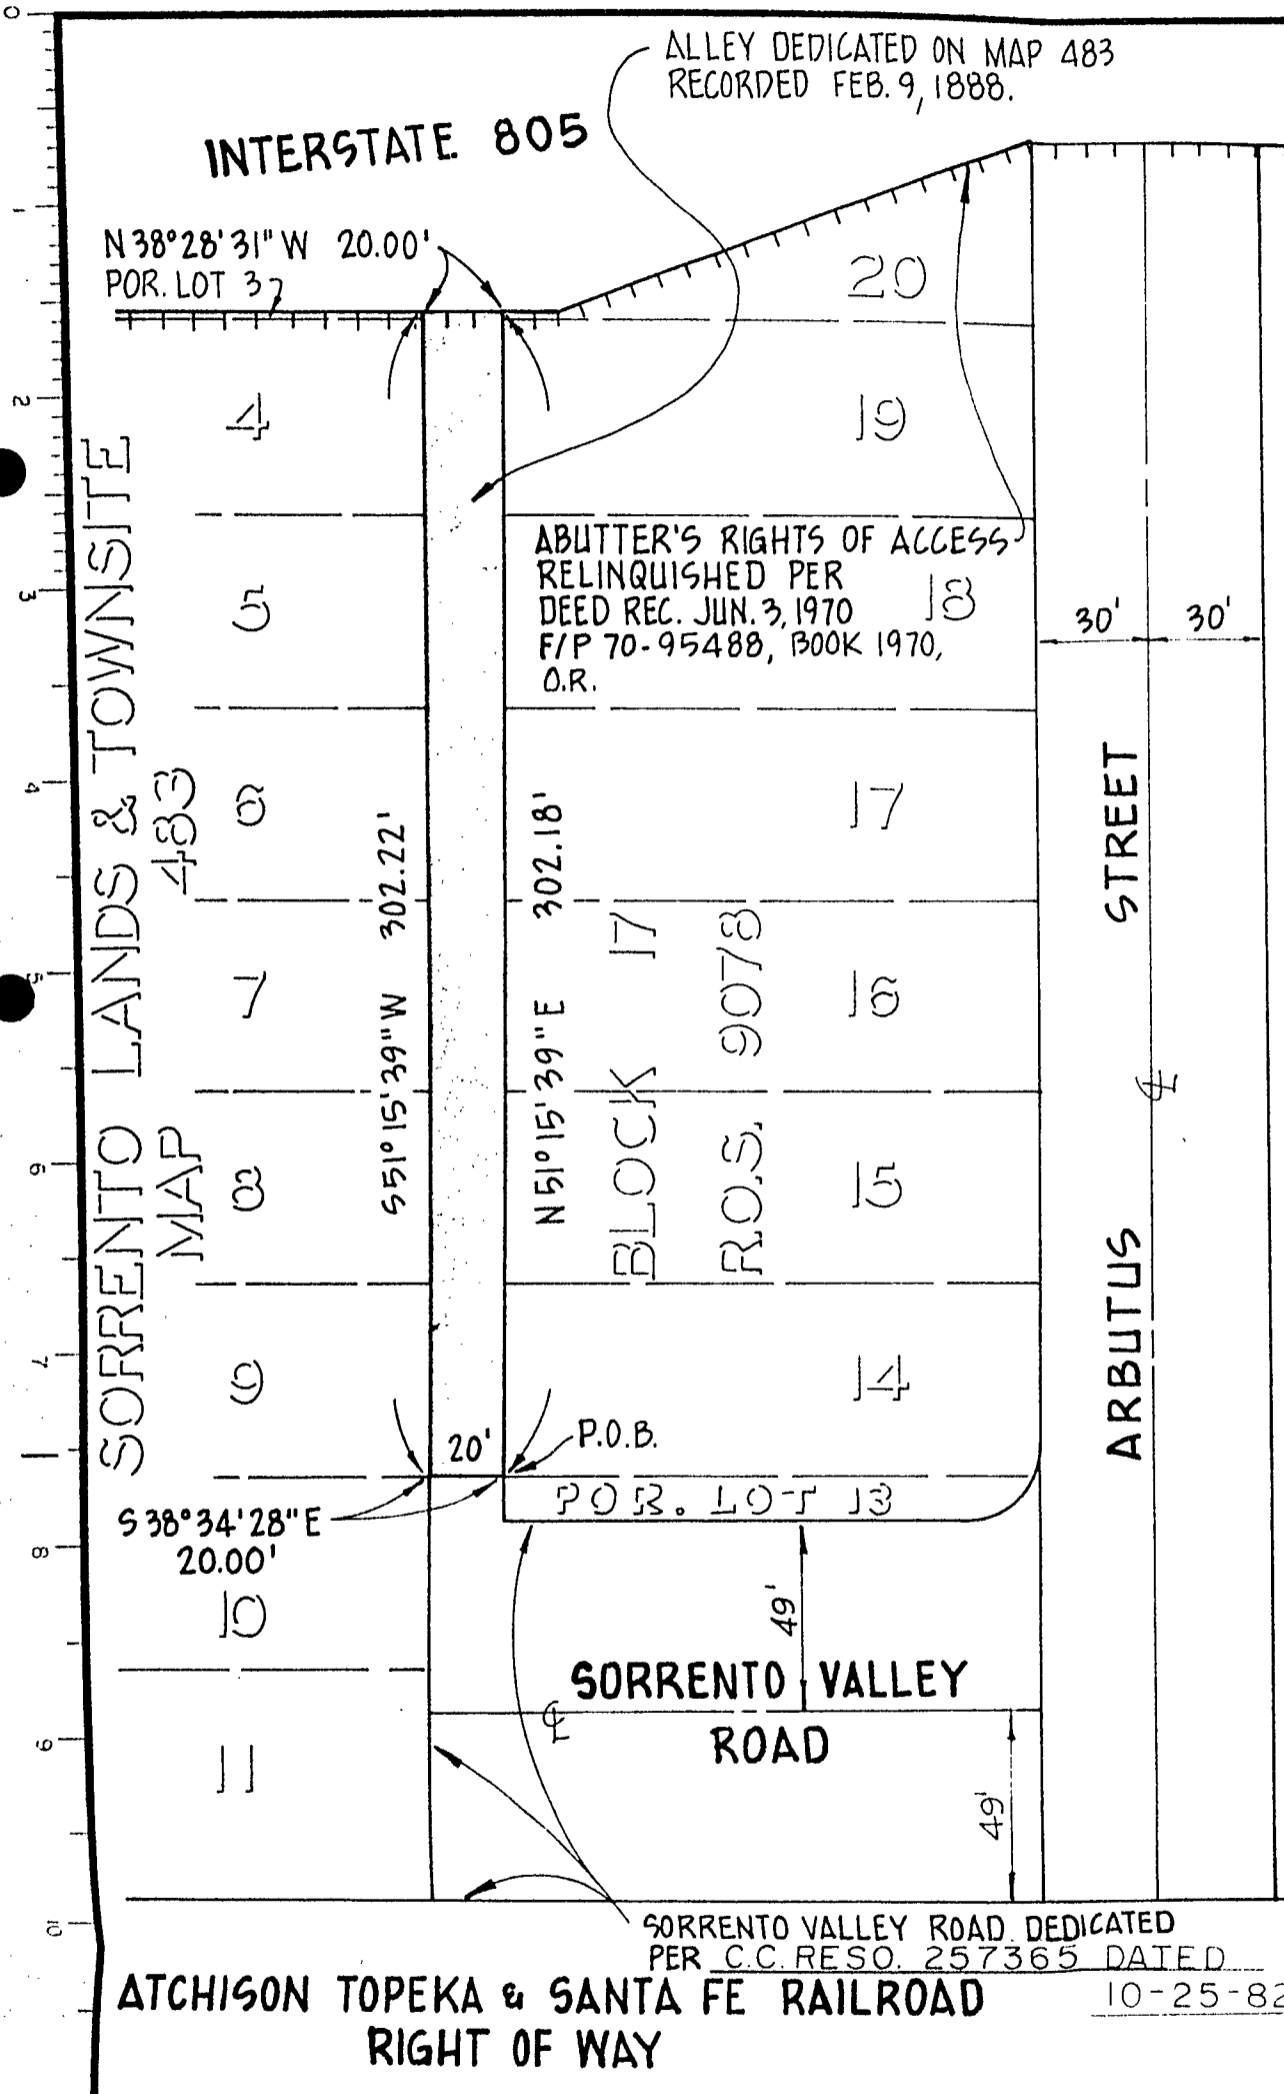
2. That the City Clerk shall cause a certified copy of this resolution, with drawing, attested by him under seal, to be recorded in the office of the County Recorder.

APPROVED: John W. Witt, City Attorney

By 
John K. Riess
Deputy City Attorney

JKR:smm:221.1
11/9/82
Or.Dept:E&d
SA-82-513
W.O.:120232
Dwg.:15749-B
Form=r.none

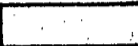
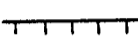
01671-1



BASIS OF BEARINGS:

THE BASIS OF BEARINGS FOR THIS DRAWING IS THE NORTHWESTERLY LINE OF R.O.S. 9078 I.E. N 51° 15' 39" E.

LEGEND:

ALLEY VACATION - 
ABUTTER'S RIGHTS OF ACCESS RELINQUISHED - 

AREA OF VACATION

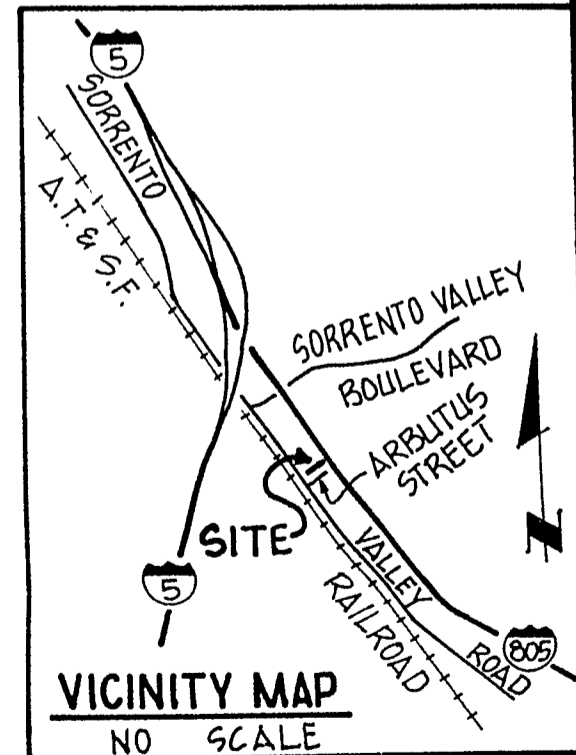
0.139 ACRES

REFERENCE DRAWINGS

20469-13-D
15679-13



SCALE: 1" = 50'



w.b. 10490

HALL
Engineering

PLANNING
CIVIL ENGINEERING
LAND SURVEYING

2802 JUAN STREET SAN DIEGO, CALIF.

Kent S. Madsen 14 SEP. 1982

KENT S. MADSEN R.C.E. 33805

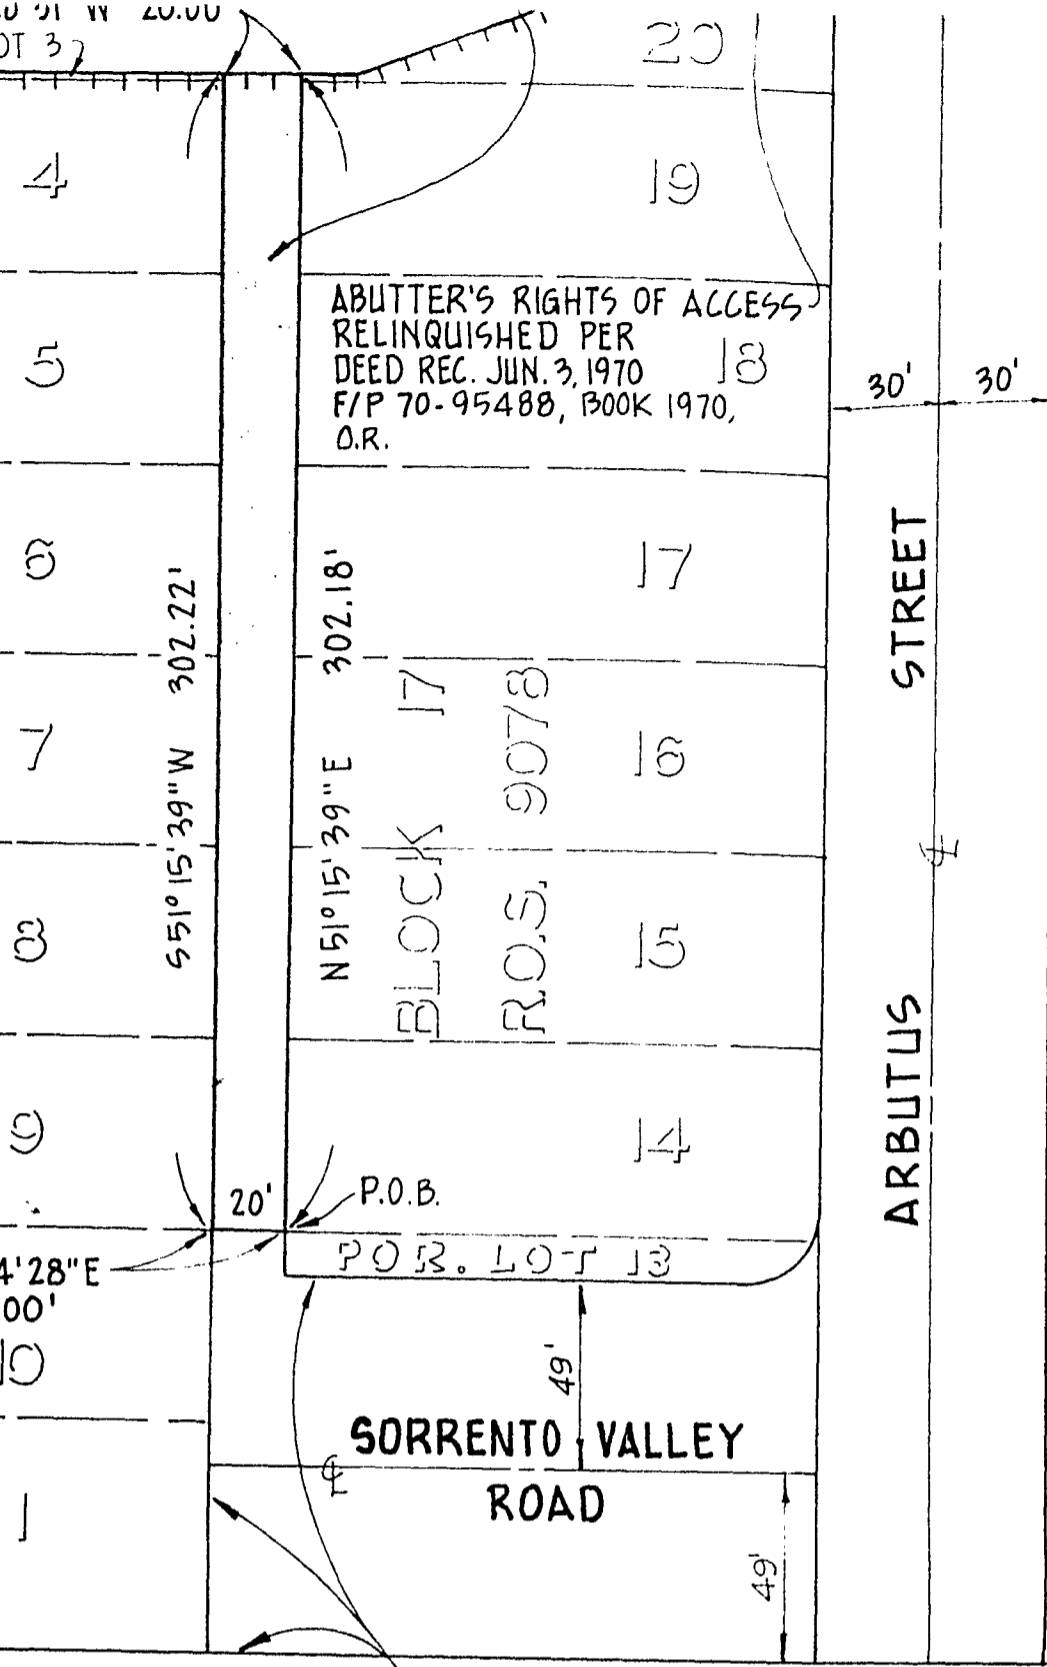
RR-257536
DOCUMENT NO.

NOV 23 1982

OFFICE OF THE CITY CLERK
SAN DIEGO, CALIFORNIA

17 20 20 21 W 20.00
 POR. LOT 3

SORRENTO LANDS & TOWNSITE
 MAP 483



ABUTTER'S RIGHTS OF ACCESS
 RELINQUISHED PER
 DEED REC. JUN. 3, 1970
 F/P 70-95488, BOOK 1970,
 O.R.

30' 30'

ARBUTUS STREET

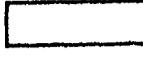
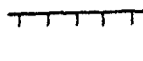
S 38° 34' 28" E
 20.00'

SORRENTO VALLEY ROAD

SORRENTO VALLEY ROAD DEDICATED
 PER C.C. RESO. 257365 DATED
 10-25-82

ATCHISON TOPEKA & SANTA FE RAILROAD
 RIGHT OF WAY

LEGEND:

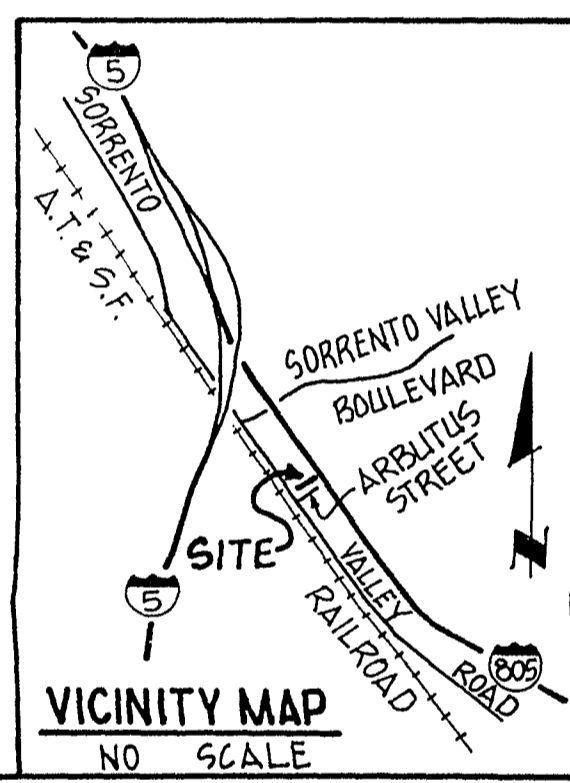
ALLEY VACATION - 
 ABUTTER'S RIGHTS OF ACCESS RELINQUISHED - 

AREA OF VACATION
 0.139 ACRES

REFERENCE DRAWINGS
 20469-13-D
 15679-B



SCALE: 1" = 50'

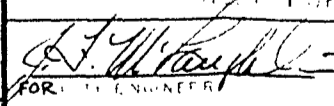
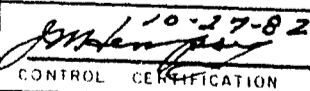


VICINITY MAP
 NO SCALE

W.O. 10490
HALL PLANNING
 Engineering CIVIL ENGINEERING
 LAND SURVEYING
 2802 JUAN STREET SAN DIEGO, CALIF.
 Kent S. Madsen 14 SEP 1982
 KENT S. MADSEN R.C.E. 33805

DOCUMENT NO. RR-257536
 FILED NOV 23 1982
 OFFICE OF THE CITY CLERK
 SAN DIEGO, CALIFORNIA

ALLEY VACATION - ADJACENT TO LOTS 3 THROUGH 9 AND LOTS 14 THROUGH 20 OF BLOCK 17, SORRENTO LANDS AND TOWNSITE, MAP 483

DESCRIPTION	BY	APPROVED	DATE	FILED
ORIGINAL	K.M.			
CITY OF SAN DIEGO, CALIFORNIA				
SHEET 1 OF 1 SHEET				
			 FOR THE ENGINEER DATE <u>Oct. 27, 1982</u>	
				 CONTROL CERTIFICATION
				266-1701
				LAMBERT COORDINATES
				15749 -B

NOV 23 1982

Passed and adopted by the Council of The City of San Diego on
by the following vote:

Councilmen	Yeas	Nays	Not Present	Ineligible
Bill Mitchell	<input type="checkbox"/>	<input type="checkbox"/>	<input checked="" type="checkbox"/>	<input type="checkbox"/>
Bill Cleator	<input checked="" type="checkbox"/>	<input type="checkbox"/>	<input type="checkbox"/>	<input type="checkbox"/>
Susan Golding	<input type="checkbox"/>	<input type="checkbox"/>	<input checked="" type="checkbox"/>	<input type="checkbox"/>
Leon L. Williams	<input type="checkbox"/>	<input type="checkbox"/>	<input checked="" type="checkbox"/>	<input type="checkbox"/>
Ed Struiksma	<input checked="" type="checkbox"/>	<input type="checkbox"/>	<input type="checkbox"/>	<input type="checkbox"/>
Mike Gotch	<input checked="" type="checkbox"/>	<input type="checkbox"/>	<input type="checkbox"/>	<input type="checkbox"/>
Dick Murphy	<input checked="" type="checkbox"/>	<input type="checkbox"/>	<input type="checkbox"/>	<input type="checkbox"/>
Lucy Killea	<input checked="" type="checkbox"/>	<input type="checkbox"/>	<input type="checkbox"/>	<input type="checkbox"/>
Mayor Pete Wilson	<input type="checkbox"/>	<input type="checkbox"/>	<input checked="" type="checkbox"/>	<input type="checkbox"/>

AUTHENTICATED BY:

PETE WILSON

Mayor of The City of San Diego, California.

(Seal)

CHARLES G. ABDELNOUR

City Clerk of The City of San Diego, California.

By *Manuel L. Portocarrero*, Deputy.

Office of the City Clerk, San Diego, California

Resolution Number R-257536 Adopted NOV 23 1982