

(R-83-1316)

RESOLUTION NUMBER R- 258061

Adopted on MAR 7 1983

WHEREAS, Sections 8330, et seq. of the Streets and Highways Code provides a procedure for the summary vacation of streets and public service easements by City Council resolution where for a period of five consecutive years the street to be vacated has been impassable for vehicular travel and during such period no public money has been expended for maintenance; and

WHEREAS, the property owner has requested the vacation of the easterly 40 feet of Eagle Street between Arbor Drive and Hunter Street adjacent to Lots 1-12, Block 12, of Arnold and Choates Subdivision, Map 334, within the proposed Eagle View Subdivision (TM 82-0421) boundaries, to facilitate development of his property; and

WHEREAS, those properties adjoining the streets to be vacated will continue to have access; and

WHEREAS, Eagle Street to be vacated has been impassable for five consecutive years and no public money has been expended for maintenance; NOW, THEREFORE,

BE IT RESOLVED, by the Council of The City of San Diego, as follows:


1. That the easterly 40 feet of Eagle Street between Arbor Drive and Hunter Street adjacent to Lots 1-12, Block 12, of Arnold and Choates Subdivision, Map 334, as more particularly shown on Drawing 15262-B on file in the office of the City Clerk

as Document No. RR- 258061¹ which is by this reference incorporated herein, made a part hereof, be and the same is hereby ordered vacated.

2. That the resolution shall not become effective unless and until the final subdivision map for Eagle View Subdivision has been approved by Council action. In the event that the final map is not approved by August 11, 1985, this resolution shall become void and of no further force or effect.

3. That the City Engineer shall advise the City Clerk of the approval of the aforementioned subdivision map, and that the City Clerk shall then cause a certified copy of this resolution, attested by him under seal, to be recorded in the office of the County Recorder.





APPROVED: John W. Witt, City Attorney


By 
John K. Riess
Deputy City Attorney

JKR:smm
2/16/83
R-83-1316
Or.Dept:E&D
T.M.:82-0421
W.O.:820421
Dwg.:15262-B
Form=r.none

R-258061

EAGLE STREET ORIGINALLY
DEDICATED PER ARNOLD & CHOATES
ADDITION MAP NO. 334

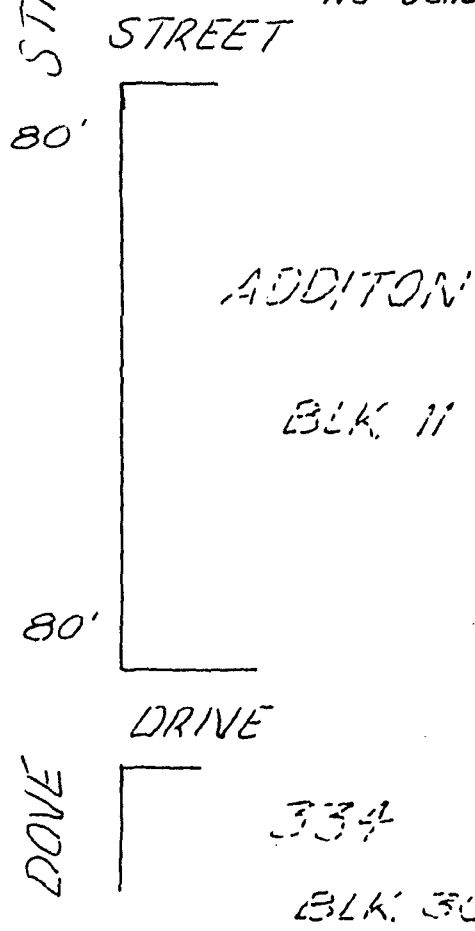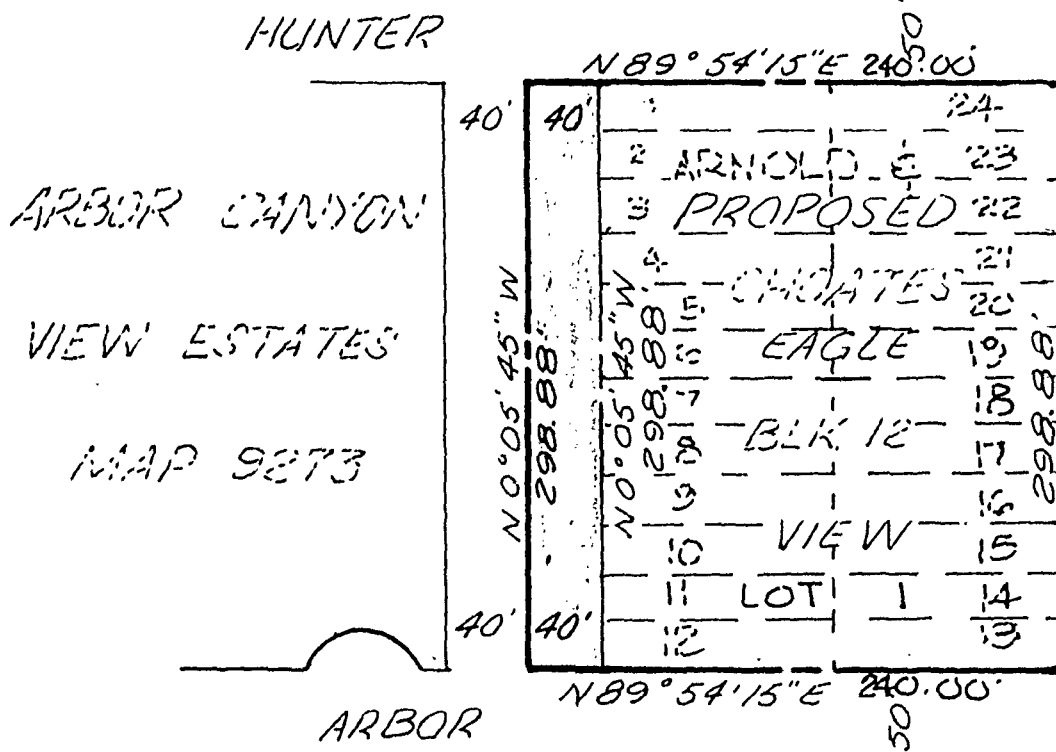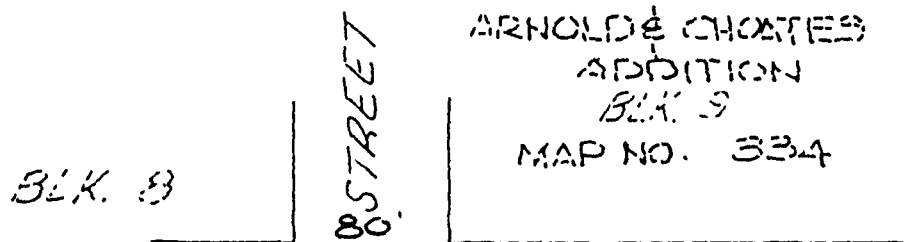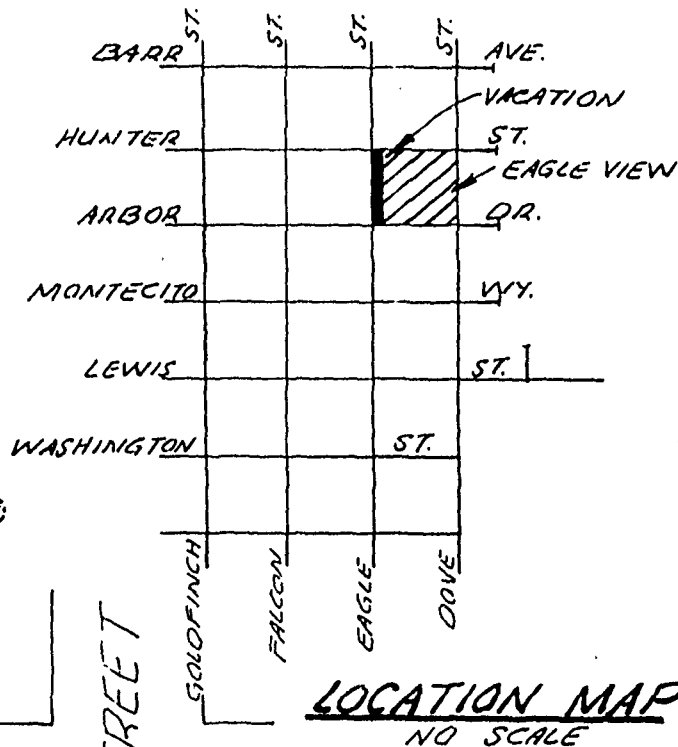


PORTION OF EAGLE
STREET VACATED SHOWN THUS: 
BASIS OF BEARINGS: WEST LINE OF EAGLE STREET
ADJACENT TO LOT 1, ARBOR CANYON VIEW ESTATES
MAP NO. 9273, i.e. $N0^{\circ}05'45''W$

01179

SCALE: 1"=100'

1/11/81 06:10

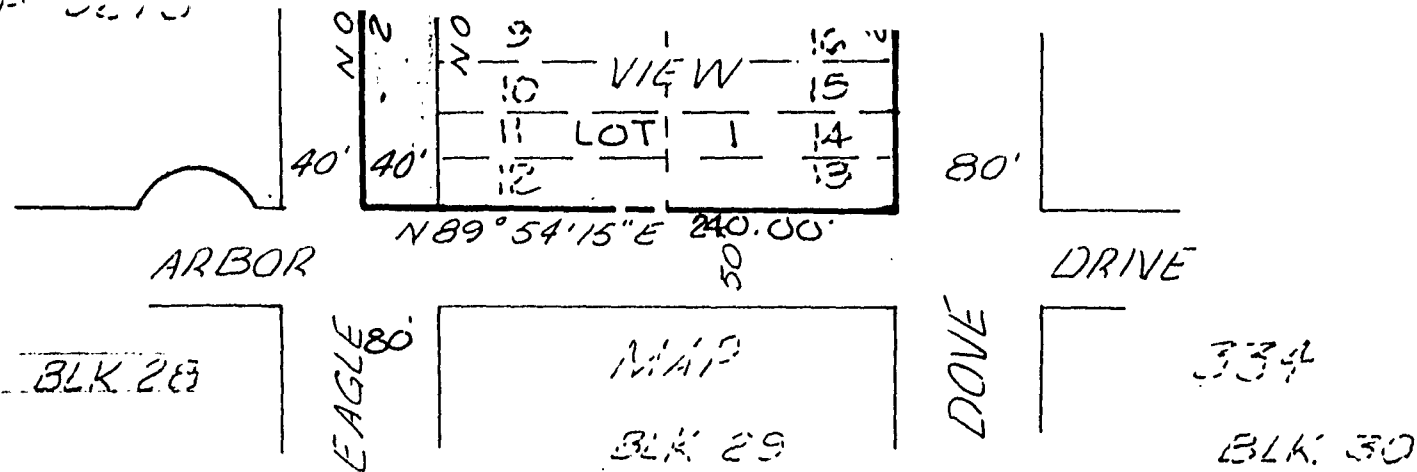

01179

SCALE: 1"=100'

PORTION OF EAGLE STREET VACATED SHOWN THUS:
 BASIS OF BEARINGS: WEST LINE OF EAGLE STREET ADJACENT TO LOT 1, ARBOR CANYON VIEW ESTATES MAP NO. 9273, I.E.; N0°05'45"W

ENGINEER OF WORK
Charles R. Ornel
 R.C.E. 8234 1/19/81
 MUNICIPAL ENGINEERS INC.
 TEL. 239-8171

DOCUMENT NO. R-258061-1
 FILED MAR 7 1983
 OFFICE OF THE CITY CLERK
 SAN DIEGO, CALIFORNIA

STREET VACATION

EAGLE STREET BETWEEN HUNTER STREET AND ARBOR DRIVE, FOR PROPOSED EAGLE VIEW SUBDIVISION.

ORIGINAL	CITY OF SAN DIEGO, CALIFORNIA	T.M. 82-0421
		NO. 820421
		SA 79-635
	<u>J. H. Thompson</u> 3-6-81	<u>J.R. Jude</u> 3-6-81
		214-1717
		15262 B

JOB NO. 7638

R-258061

01180

Passed and adopted by the Council of The City of San Diego on MAR 7 1983,
 by the following vote:

Councilmen	Yeas	Nays	Not Present	Ineligible	
Bill Mitchell	<input type="checkbox"/>	<input type="checkbox"/>	<input checked="" type="checkbox"/>	<input type="checkbox"/>	
Bill Cleator	<input checked="" type="checkbox"/>	<input type="checkbox"/>	<input type="checkbox"/>	<input type="checkbox"/>	
Susan Golding	<input checked="" type="checkbox"/>	<input type="checkbox"/>	<input type="checkbox"/>	<input type="checkbox"/>	
William Jones	<input checked="" type="checkbox"/>	<input type="checkbox"/>	<input type="checkbox"/>	<input type="checkbox"/>	
Ed Struiksma	<input checked="" type="checkbox"/>	<input type="checkbox"/>	<input type="checkbox"/>	<input type="checkbox"/>	
Mike Gotch	<input checked="" type="checkbox"/>	<input type="checkbox"/>	<input type="checkbox"/>	<input type="checkbox"/>	
Dick Murphy	<input checked="" type="checkbox"/>	<input type="checkbox"/>	<input type="checkbox"/>	<input type="checkbox"/>	
Uvaldo Martinez	<input checked="" type="checkbox"/>	<input type="checkbox"/>	<input type="checkbox"/>	<input type="checkbox"/>	
Mayor	<input type="checkbox"/>	<input type="checkbox"/>	<input type="checkbox"/>	<input type="checkbox"/>	VACANT

AUTHENTICATED BY:

BILL CLEATOR
 Deputy Mayor of The City of San Diego, California,

(Seal)

CHARLES G. ABDELNOUR
 City Clerk of The City of San Diego, California.

By Ellen Bevard, Deputy.

Office of the City Clerk, San Diego, California	
Resolution Number <u>R-258061</u>	Adopted <u>MAR 7 1983</u>