

RESOLUTION NUMBER R- **259646**

Adopted on NOV 21 1983

A RESOLUTION ELECTING TO PROCEED UNDER THE PROVISIONS OF THE PUBLIC STREETS, HIGHWAYS, AND SERVICE EASEMENTS VACATION LAW, DECLARING THE INTENTION OF THE CITY COUNCIL TO VACATE "L" STREET BETWEEN 16TH AND 17TH STREETS, AND FIXING A TIME AND PLACE FOR HEARING THEREOF.

BE IT RESOLVED, by the Council of The City of San Diego, that the public interest and convenience of said City require the vacation of a portion of the street hereinafter mentioned; and in connection therewith require the reservation of certain easements for general utilities in the area covered by such street.

BE IT FURTHER RESOLVED, that it is the intention of said Council to order the vacation of "L" Street between 16th and 17th Streets as more particularly shown on Drawing No. 15943-B, on file in the office of the City Clerk as Document No. RR- **259646** .


The Council hereby elects to proceed, in making said vacation, under the provisions of the "Public Streets, Highways, and Service Easements Vacation Law."

The Council hereby fixes 2:00 p.m. December 13, 1983, in the Council Chambers on the twelfth floor of the City Administration Building, Charles C. Dail Concourse, 202 "C" Street, in said City of San Diego, as the time and place for hearing all persons interested in or objecting to the proposed vacation.

That The Daily Transcript, a daily newspaper published and circulated, and of general circulation, in the said City of San Diego, be, and it is hereby designated as the newspaper in which the Street Superintendent of said City shall cause to be published, in the manner and form required by law, notice of the passage of this Resolution of Intention, and the Street Superintendent is hereby directed to cause notices of the passage of this resolution to be posted in the manner and form required by law and to cause a notice similar in substance to be published in said newspaper in the manner required by law.



APPROVED: John W. Witt, City Attorney

By

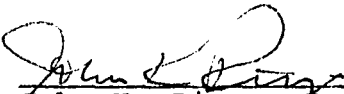

John K. Riess, Deputy

JKR:smm
11/08/83
Or.Dept:E&D
SA:83-501
W.O.120232
Dwg:15943-B
R-84-774
Form=r.risve

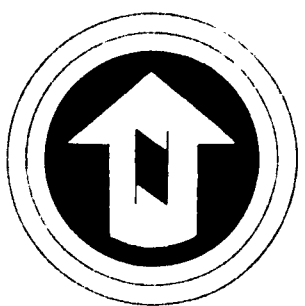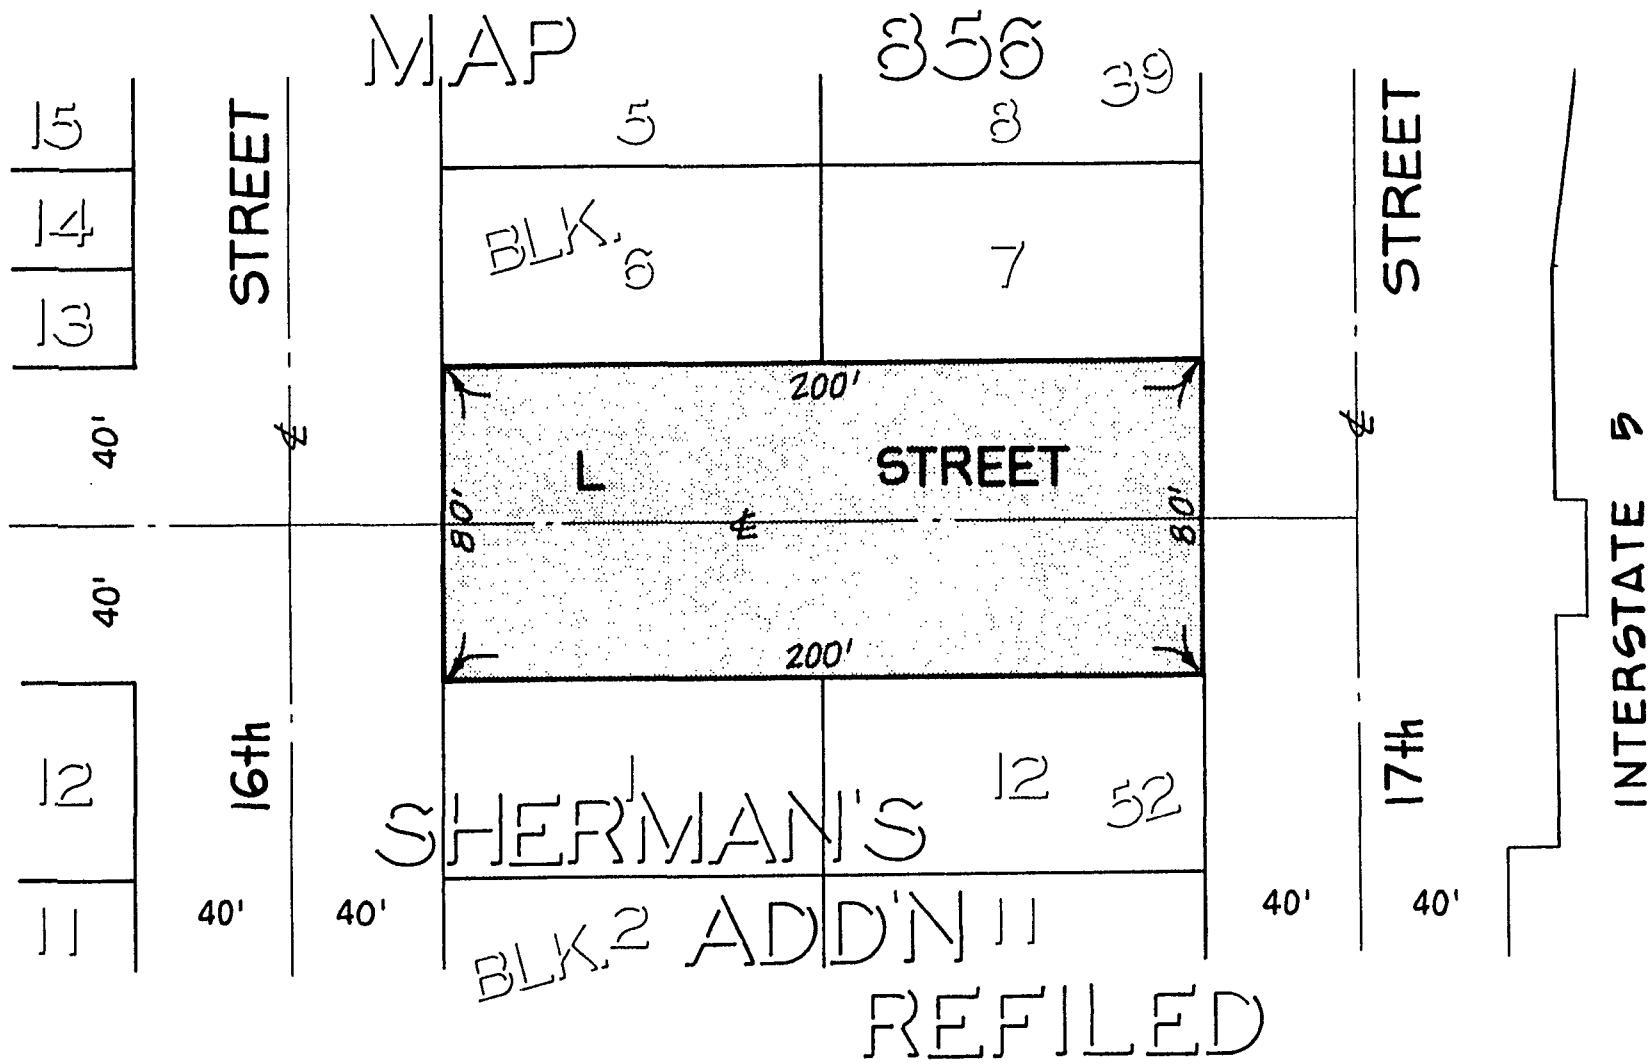


SCALE: 1" = 50'

L STREET DEDICATED PER MAP 856 OF SHERMAN'S ADDITION FILED IN THE OFFICE OF THE COUNTY RECORDER OF SAN DIEGO COUNTY ON JUNE 4, 1915.

LEGEND:


 L STREET VACATED AND GENERAL UTILITY EASEMENT RESERVED

Raymond F. Hall 7/19/83
 RAYMOND P. HALL JR. R.C.E. 8629 DATE

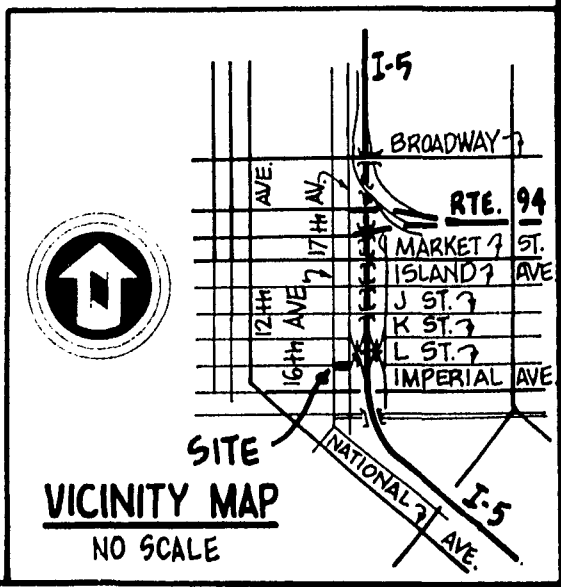

01864

40' 40' BLK. 2 ADD'N REFILED 40' 40'

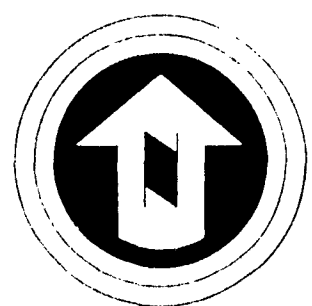


SCALE: 1" = 50'

L STREET DEDICATED PER MAP 856 OF SHERMAN'S ADDITION FILED IN THE OFFICE OF THE COUNTY RECORDER OF SAN DIEGO COUNTY ON JUNE 4, 1915.

LEGEND:

 L STREET VACATED AND GENERAL UTILITY EASEMENT RESERVED

Raymond F. Hall 7/19/83
 RAYMOND P. HALL JR. R.C.E. 8629 DATE

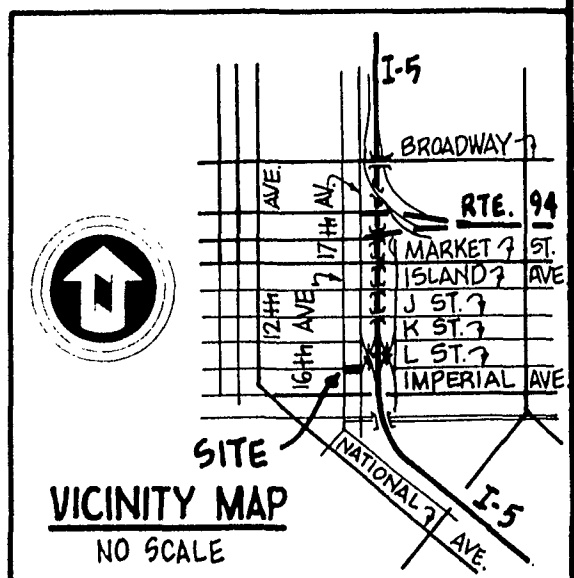

01864

HALL Engineering PLANNING CIVIL ENGINEERING LAND SURVEYING
 2802 JUAN STREET • SAN DIEGO CALIFORNIA • 92110
 (619) 298-6183
 W.D. 10619

RR- 259646
 DOCUMENT NO. _____
 FILED NOV 21 1983
 OFFICE OF THE CITY CLERK
 SAN DIEGO, CALIFORNIA

STREET VACATION & GENERAL UTILITY EASEMENT RESERVATION - L STREET BETWEEN 16th STREET AND 17th STREET

DESCRIPTION	BY	APPROVED	DATE	FILED	CITY OF SAN DIEGO, CALIFORNIA	W.D. NO.
ORIGINAL	BAS				SHEET 1 OF 1 SHEET	5A83-501 120232
					<i>J. F. McLaughlin</i> FOR CITY ENGINEER	CONTROL CERTIFICATION
					Aug. 22, '83 DATE	196-1723
						LAMBERT COORDINATES
						15943 - B

01865

R- 259646

NOV 21 1983

Passed and adopted by the Council of The City of San Diego on ,
by the following vote:

Councilmen	Yeas	Nays	Not Present	Ineligible
Bill Mitchell	<input type="checkbox"/>	<input type="checkbox"/>	<input checked="" type="checkbox"/>	<input type="checkbox"/>
Bill Cleator	<input checked="" type="checkbox"/>	<input type="checkbox"/>	<input type="checkbox"/>	<input type="checkbox"/>
Gloria McColl	<input checked="" type="checkbox"/>	<input type="checkbox"/>	<input type="checkbox"/>	<input type="checkbox"/>
William Jones	<input type="checkbox"/>	<input type="checkbox"/>	<input checked="" type="checkbox"/>	<input type="checkbox"/>
Ed Struiksma	<input checked="" type="checkbox"/>	<input type="checkbox"/>	<input type="checkbox"/>	<input type="checkbox"/>
Mike Gotch	<input checked="" type="checkbox"/>	<input type="checkbox"/>	<input type="checkbox"/>	<input type="checkbox"/>
Dick Murphy	<input checked="" type="checkbox"/>	<input type="checkbox"/>	<input type="checkbox"/>	<input type="checkbox"/>
Uvaldo Martinez	<input checked="" type="checkbox"/>	<input type="checkbox"/>	<input type="checkbox"/>	<input type="checkbox"/>
Mayor Roger Hedgecock	<input type="checkbox"/>	<input type="checkbox"/>	<input checked="" type="checkbox"/>	<input type="checkbox"/>

AUTHENTICATED BY:

ROGER HEDGECOCK

Mayor of The City of San Diego, California .

CHARLES G. ABDELNOUR

City Clerk of The City of San Diego, California .

(Seal)

By Wayne L. Ponder Deputy.

Office of the City Clerk, San Diego, California

Resolution R-259646
Number

NOV 21 1983

Adopted

RECEIVED
CITY CLERK'S OFFICE

CERTIFICATE OF PUBLICATION

1983 DEC -2 PM 3:59

SAN DIEGO, CALIF.

CITY OF SAN DIEGO
ATTN: JAN JOHNSON
202 C St., 12th Floor
SAN DIEGO, CA 92101

IN THE MATTER OF

NO.

RESOLUTION NO. R-259646

RESOLUTION NO. R-259646

A RESOLUTION ELECTING TO PROCEED UNDER THE PROVISIONS OF THE PUBLIC STREETS, HIGHWAYS, AND SERVICE EASEMENTS VACATION LAW, DECLARING THE INTENTION OF THE CITY COUNCIL TO VACATE "L" STREET BETWEEN 16TH AND 17TH STREETS, AND FIXING A TIME AND PLACE FOR HEARING THEREOF.

BE IT RESOLVED, by the Council of The City of San Diego, that the public interest and convenience of said City require the vacation of a portion of the street hereinafter mentioned; and in connection therewith require the reservation of certain easements for general utilities in the area covered by such street.

BE IT FURTHER RESOLVED, that it is the intention of said Council to order the vacation of "L" Street between 16th and 17th Streets as more particularly shown on Drawing No. 15943-B, on file in the office of the City Clerk as Document No. RR-259646.

The Council hereby elects to proceed, in making said vacation, under the provisions of the "Public Streets, Highways, and Service Easements Vacation Law."

The Council hereby fixes 2:00 p.m. DECEMBER 13, 1983 in the Council Chambers on the twelfth floor of the City Administration Building, Charles C. Dill Concourse, 202 "C" Street, in said City of San Diego, as the time and place for hearing all persons interested in or objecting to the proposed vacation.

That The Daily Transcript, a daily newspaper published and circulated, and of general circulation, in the said City of San Diego, and it is hereby designated as the newspaper in which the Street Superintendent of said City shall cause to be published, in the manner and form required by law, notice of the passage of this Resolution of Intention; and the Street Superintendent is hereby directed to cause notice of the passage of this resolution to be posted in the manner and form required by law and to cause a notice similar in substance to be published in said newspaper in the manner required by law.

Passed and adopted by the Council of The City of San Diego on NOVEMBER 21, 1983, by the following vote:

YEAS: Cleator, McColl, Struikema, Gotch, Murphy, Martinez.
NAYS: None.
NOT PRESENT: Mitchell, Jones, Mayor Hedgecock.

AUTHENTICATED BY:
ROGER HEDGECOCK
Mayor of The City of San Diego, California.
CHARLES G. ABDELNOUR
City Clerk of The City of San Diego, California.

(SEAL)
By MAYDELL L. PONTECORVO, Deputy.
Printed Nov. 25, Dec. 2, 1983

I, Carrie Gedeon, am a citizen of the United States and a resident of the County aforesaid; I am over the age of eighteen years, and not a party to or interested in the above-entitled matter. I am the principal clerk of the San Diego Daily Transcript, a newspaper of general circulation, printed and published daily, except Saturdays and Sundays, in the City of San Diego, County of San Diego, and which newspaper has been adjudged a newspaper of general circulation by the Superior Court of the County of San Diego, State of California, under the date of January 23, 1909, Decree No. 14894; and the

RESOLUTION NO. R-259646

is a true and correct copy of which the annexed is a printed copy and was published in said newspaper on the following date(s), to wit:

November 25, Dec. 2, 1983

I certify under penalty of perjury that the foregoing is true and correct.

Dated at San Diego, California this 2nd day of Dec., 19 83.

8" X 8.87 X 8.25 = 136.96

Carrie Gedeon
(Signature)

01867

RECEIVED
CITY CLERK'S OFFICE

CERTIFICATE OF PUBLICATION

1983 DEC -7 PM 3:18

SAN DIEGO, CALIF.

CITY OF SAN DIEGO
ATTN: MAYDELL L. PONTECORVO
202 C St., 12th Floor
SAN DIEGO, CA 92101

IN THE MATTER OF

NO.

RESOLUTION NO. R-259647

RESOLUTION NO. R-259647

RESOLUTION OF INTENTION TO ACQUIRE OPEN SPACE LAND FOR THE SAN DIEGO OPEN SPACE PARK FACILITIES DISTRICT NO. 1.

BE IT RESOLVED, by the Council of The City of San Diego, as follows:

- 1. The City Council, for and on behalf of the San Diego Open Space Park Facilities District No. 1, hereby declares its intention to hold a hearing to determine whether or not the District should attempt to purchase certain property, approximately 33.5 acres of Kensington Hillside, for open space park purposes.
 - 2. That said parcel is more particularly described in that document on file in the office of the City Clerk as Document No. RR-259647.
 - 3. That no park improvements to said property are presently proposed.
 - 4. That on December 12, 1983, at the hour of 2:00 p.m., in the Council Chambers, City Administration Building, Charles C. Dill Courthouse, 202 "C" Street, San Diego, California; the City Council will hear any persons interested in the matter of the acquisition of said property and will consider and finally act on the acquisition of said property.
 - 5. That the owner or owners of said property may appear at the hearing and be heard orally, or by writing signed by them, and present evidence for or against the acquisition of said property by the District.
 - 6. That a copy of this resolution shall be posted on the bulletin board of the City Administration Building and be published in a newspaper of general circulation, printed and published in the City once a week for two weeks, the posting and first publication to be made before the 10th day prior to the day of hearing.
- Passed and adopted by the Council of The City of San Diego on NOVEMBER 21, 1983, by the following vote:
 YEAS: Cleator, McCoil, Struksma, Gotch, Murphy, Martinez.
 NAYS: None.
 NOT PRESENT: Mitchell, Jones, Mayor Hedgecock.
 AUTHENTICATED BY:
 ROGER HEDGECOCK,
 Mayor of The City of San Diego, California.
 CHARLES G. ABDELNOUR,
 City Clerk of The City of San Diego, California.
- (SEAL)
 By MAYDELL L. PONTECORVO, Deputy.
 Publish Nov. 30, Dec 7

I, Carrie Gedeon, am a citizen of the United States and a resident of the County aforesaid; I am over the age of eighteen years, and not a party to or interested in the above-entitled matter. I am the principal clerk of the San Diego Daily Transcript, a newspaper of general circulation, printed and published daily, except Saturdays and Sundays, in the City of San Diego, County of San Diego, and which newspaper has been adjudged a newspaper of general circulation by the Superior Court of the County of San Diego, State of California, under the date of January 23, 1909, Decree No. 14894; and the

RESOLUTION NO. R-259647

is a true and correct copy of which the annexed is a printed copy and was published in said newspaper on the following date(s), to wit:

November 30, Dec. 7, 1983

I certify under penalty of perjury that the foregoing is true and correct.

Dated at San Diego, California this 7th day of Dec., 19 83.

7 3/4" x 8.87 x 8.25 = 132.68

Carrie Gedeon

(Signature)

01868