

(R-84-1549)

RESOLUTION NUMBER R- 260385

ADOPTED ON APR 2 1984

WHEREAS, Section 8330 et seq. of the California Streets and Highways Code provides a procedure for the summary vacation of an excess right-of-way of a street or highway not required for street or highway purposes; and

WHEREAS, the adjacent property owner has requested the vacation of a portion of Udall Street adjacent to Lot 15, Block 5, of Loma Alta Unit 1, Map 1078, to facilitate development of his property; and

WHEREAS, the portion of street to be vacated is not needed for present or prospective public street purposes; and

WHEREAS, those properties adjoining the portion of street to be vacated will continue to have access; and

WHEREAS, the public will benefit from the vacation through improved utilization of land; and

WHEREAS, the vacation is not inconsistent with the General Plan or an approved Community Plan; NOW, THEREFORE,


BE IT RESOLVED, by the Council of The City of San Diego, as follows:

1. That the portion of Udall Street adjacent to Lot 15, Block 5, of Loma Alta Unit 1, Map 1078, as more particularly shown on Drawing No. 16110-B on file of the Office of the City Clerk as Document No. RR 260385 -/, which is by this reference incorporated herein and made a part hereof, be and the same is hereby ordered vacated.

2. That the City Clerk shall cause a certified copy of this resolution, with drawing, attested by him under seal, to be recorded in the office of the County Recorder.

APPROVED: John W. Witt, City Attorney

By:

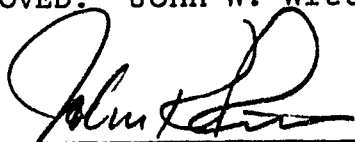

John K. Riess
Deputy City Attorney

JKR:mem:221.1
3/15/84
Or.Dept:E&D
R-84-1549
SA:83-549
W.O.:120232
Dwg:16110-B
Form=sumv


00060

R-260385

00061

RECEIVED
FEB 25 1984
SUBDIVISIONS

STREET VACATION

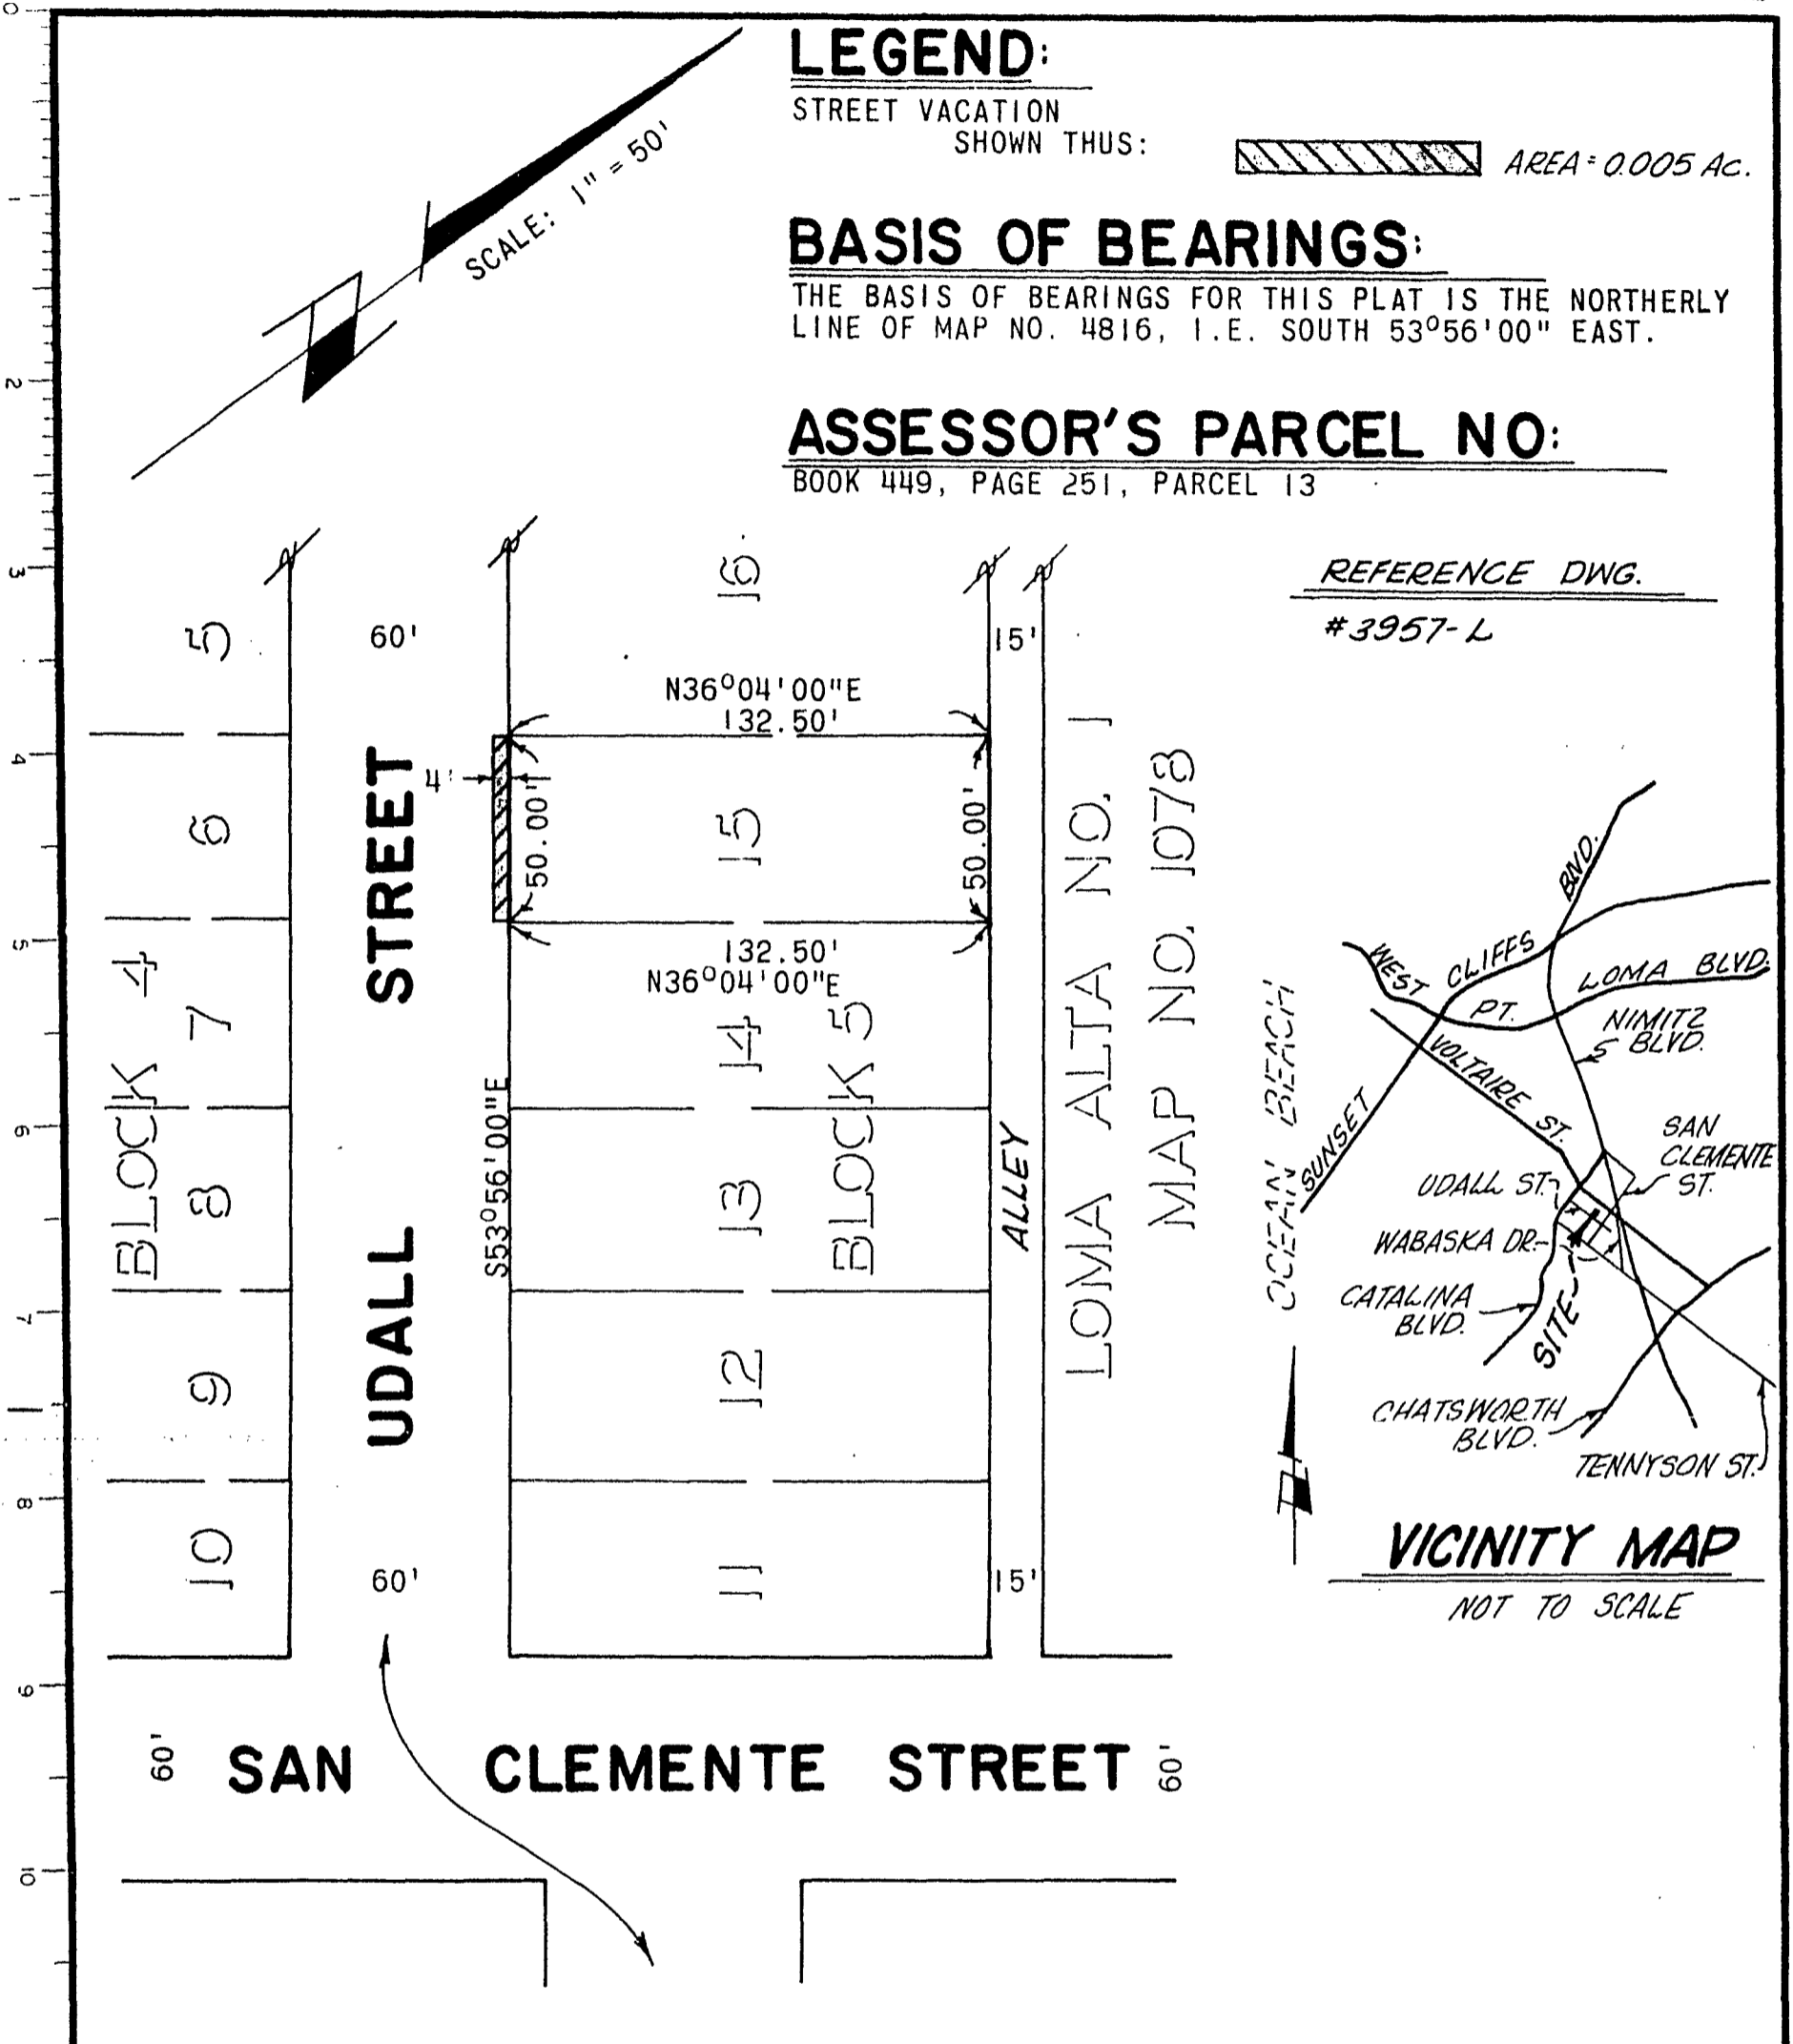

LEGEND:

STREET VACATION
SHOWN THUS: AREA = 0.005 AC.

BASIS OF BEARINGS:


THE BASIS OF BEARINGS FOR THIS PLAT IS THE NORTHERLY LINE OF MAP NO. 4816, I.E. SOUTH 53°56'00" EAST.

ASSESSOR'S PARCEL NO:

BOOK 449, PAGE 251, PARCEL 13

REFERENCE DWG.

#3957-L

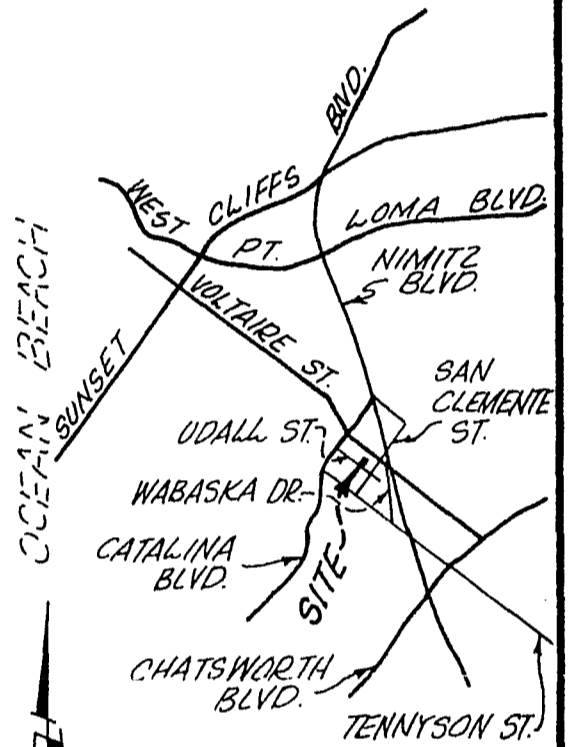

VICINITY MAP

NOT TO SCALE

CALIFORNIA ENGINEERING CORP.
2359 FOURTH AVENUE
SAN DIEGO, CALIFORNIA 92101
PHONE: (619) 234-2071

12/15/83
THOMAS F. DEVENING DATE
R.C.E. 24168

DOCUMENT NO. RR-260385-1

FILED APR 2 1984
OFFICE OF THE CITY CLERK
SAN DIEGO, CALIFORNIA

STREET VACATION

4' PORTION OF UDALL STREET ADJACENT TO SW'LY PORTION OF LOT 15, BLOCK 5 OF LOMA ALTA NO. 1, MAP NO. 1078.


SA#83-549

DESCRIPTION				APPROVED	DATE	FILMED	CITY OF SAN DIEGO, CALIFORNIA		W.O. NO. 120232
ORIGINAL	C.E.C.	J.B.					SHEET 1 OF 1 SHEET		
							FOR CITY ENGINEER		2-22-84
							Feb 22, 1984		CONTROL CERTIFICATION
									210-1697
									LAMBERT COORDINATE
									16110 -B

STREET VACATION

LEGEND:

STREET VACATION
SHOWN THUS:

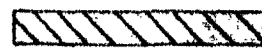

AREA = 0.005 AC.

BASIS OF BEARINGS:



THE BASIS OF BEARINGS FOR THIS PLAT IS THE NORTHERLY
LINE OF MAP NO. 4816, I.E. SOUTH 53°56'00" EAST.

ASSESSOR'S PARCEL NO:

BOOK 449, PAGE 251, PARCEL 13

REFERENCE DWG.

#3957-L

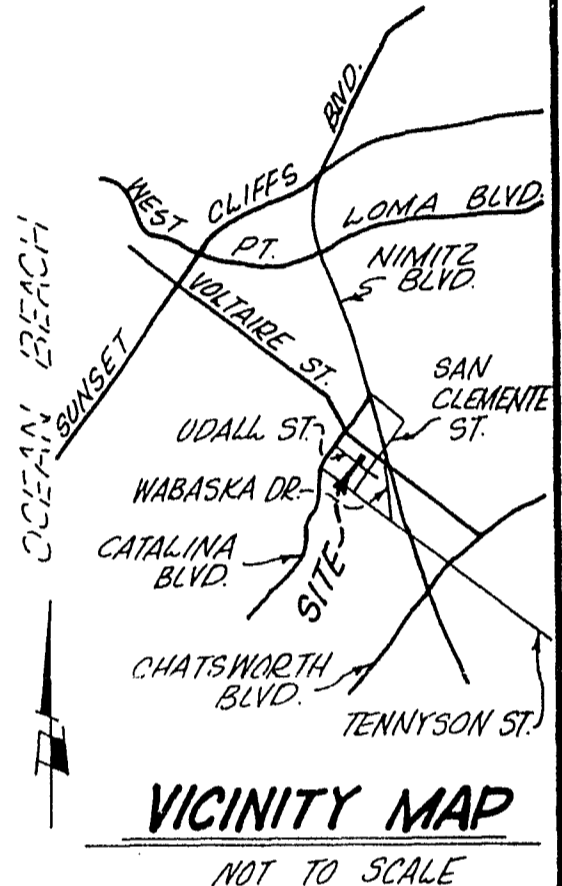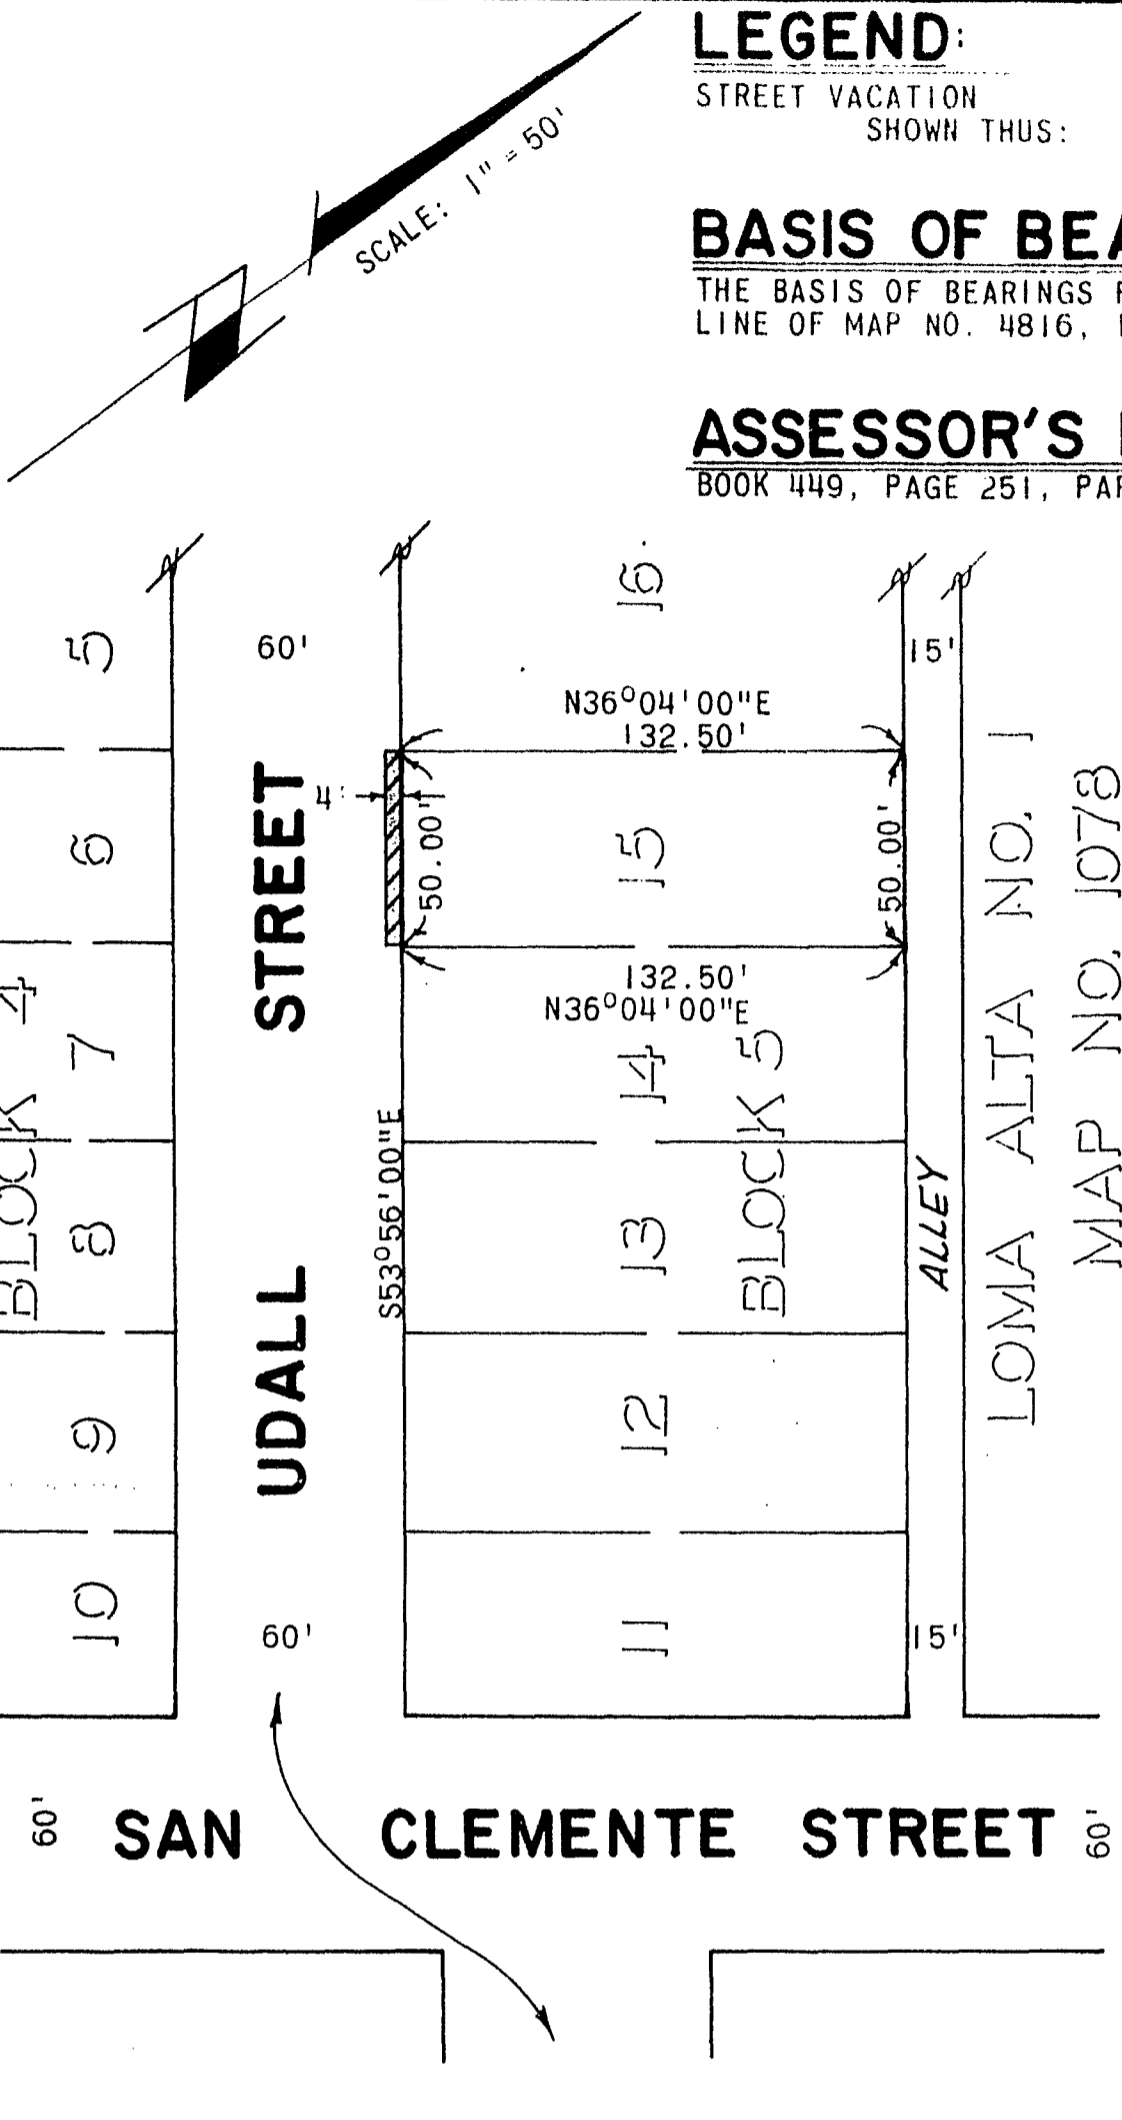

CALIFORNIA ENGINEERING CORP.
2359 FOURTH AVENUE
SAN DIEGO, CALIFORNIA 92101
PHONE: (619) 234-2071

[Signature] 12/15/83
THOMAS F. DEVENING DATE
R.C.E. 24168

DOCUMENT NO. RR-260385-1
FILED APR 2 1984
OFFICE OF THE CITY CLERK
SAN DIEGO, CALIFORNIA

STREET VACATION

4' PORTION OF UDALL STREET ADJACENT TO SW'LY PORTION OF LOT 15, BLOCK 5 OF LOMA ALTA NO. 1, MAP NO. 1078.

SA#83-549

DESCRIPTION	BY	APPROVED	DATE	FILMED	CITY OF SAN DIEGO, CALIFORNIA	W.O. NO. 120232
ORIGINAL C.E.C.	J.B.					SHEET 1 OF 1 SHEET
					<i>J. S. McLaughlin</i> FOR CITY ENGINEER	2-22-84 <i>[Signature]</i> CONTROL CERTIFICATION
						210-1697 LAMBERT COORDINATES
						16110 - B

Passed and adopted by the Council of The City of San Diego on APR 2 1984,
by the following vote:

Councilmen	Yeas	Nays	Not Present	Ineligible
Bill Mitchell	<input type="checkbox"/>	<input type="checkbox"/>	<input checked="" type="checkbox"/>	<input type="checkbox"/>
Bill Cleator	<input checked="" type="checkbox"/>	<input type="checkbox"/>	<input type="checkbox"/>	<input type="checkbox"/>
Gloria McColl	<input checked="" type="checkbox"/>	<input type="checkbox"/>	<input type="checkbox"/>	<input type="checkbox"/>
William Jones	<input checked="" type="checkbox"/>	<input type="checkbox"/>	<input type="checkbox"/>	<input type="checkbox"/>
Ed Struiksma	<input checked="" type="checkbox"/>	<input type="checkbox"/>	<input type="checkbox"/>	<input type="checkbox"/>
Mike Gotch	<input checked="" type="checkbox"/>	<input type="checkbox"/>	<input type="checkbox"/>	<input type="checkbox"/>
Dick Murphy	<input checked="" type="checkbox"/>	<input type="checkbox"/>	<input type="checkbox"/>	<input type="checkbox"/>
Uvaldo Martinez	<input checked="" type="checkbox"/>	<input type="checkbox"/>	<input type="checkbox"/>	<input type="checkbox"/>
Mayor Roger Hedgecock	<input checked="" type="checkbox"/>	<input type="checkbox"/>	<input type="checkbox"/>	<input type="checkbox"/>

AUTHENTICATED BY:

ROGER HEDGECOCK
Mayor of The City of San Diego, California.

CHARLES G. ABDELNOUR
City Clerk of The City of San Diego, California.

By Barbara Baxter, Deputy.

(Seal)

Office of the City Clerk, San Diego, California

Resolution Number R-260385 Adopted APR 2 1984

0111
1994 MAR 21 PM 12:15
SAN DIEGO, CALIF.

00064

Vbl 8 000