

(R-85-1574)

RESOLUTION NUMBER R- 262729

ADOPTED ON MAR 18 1985

WHEREAS, Section 8330 et seq. of the California Streets and Highways Code provides a procedure for the summary vacation of an excess right-of-way of a street or highway not required for street or highway purposes; and

WHEREAS, the City as an adjacent property owner desires to vacate of a portion of Friars Road adjacent to Lots 1 and 12 of Block 9 of Bay View Addition, Map 271, in order to consolidate their property; and

WHEREAS, the portion of street to be vacated is not needed for present or prospective public street purposes; and

WHEREAS, those properties adjoining the portion of street to be vacated will continue to have access; and

WHEREAS, the public will benefit from the vacation through improved utilization of land; and


WHEREAS, the vacation is not inconsistent with the General Plan or an approved Community Plan; NOW, THEREFORE,

BE IT RESOLVED, by the Council of The City of San Diego, as follows:


1. That the portion of Friars Road adjacent to Lots 1 and 12 of Block 9 of Bay View Addition, Map 271, as more particularly shown on Drawing No. 16303-B on file in the office of the City Clerk as Document No. RR- 262729, which is by this reference incorporated herein and made a part hereof, be and the same is hereby ordered vacated.

2. That the City Clerk shall cause a certified copy of this resolution, attested by him under seal, to be recorded in the office of the County Recorder.

APPROVED: John W. Witt, City Attorney

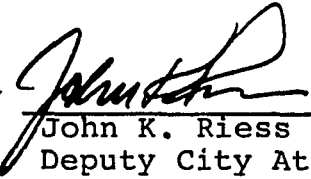By 
John K. Riess
Deputy City Attorney

JKR:mem
2/27/85
Or.Dept:E&D
SA:83-517
WO:120236
Dwg:16303-B
R-85-1574
Form=r.sumv

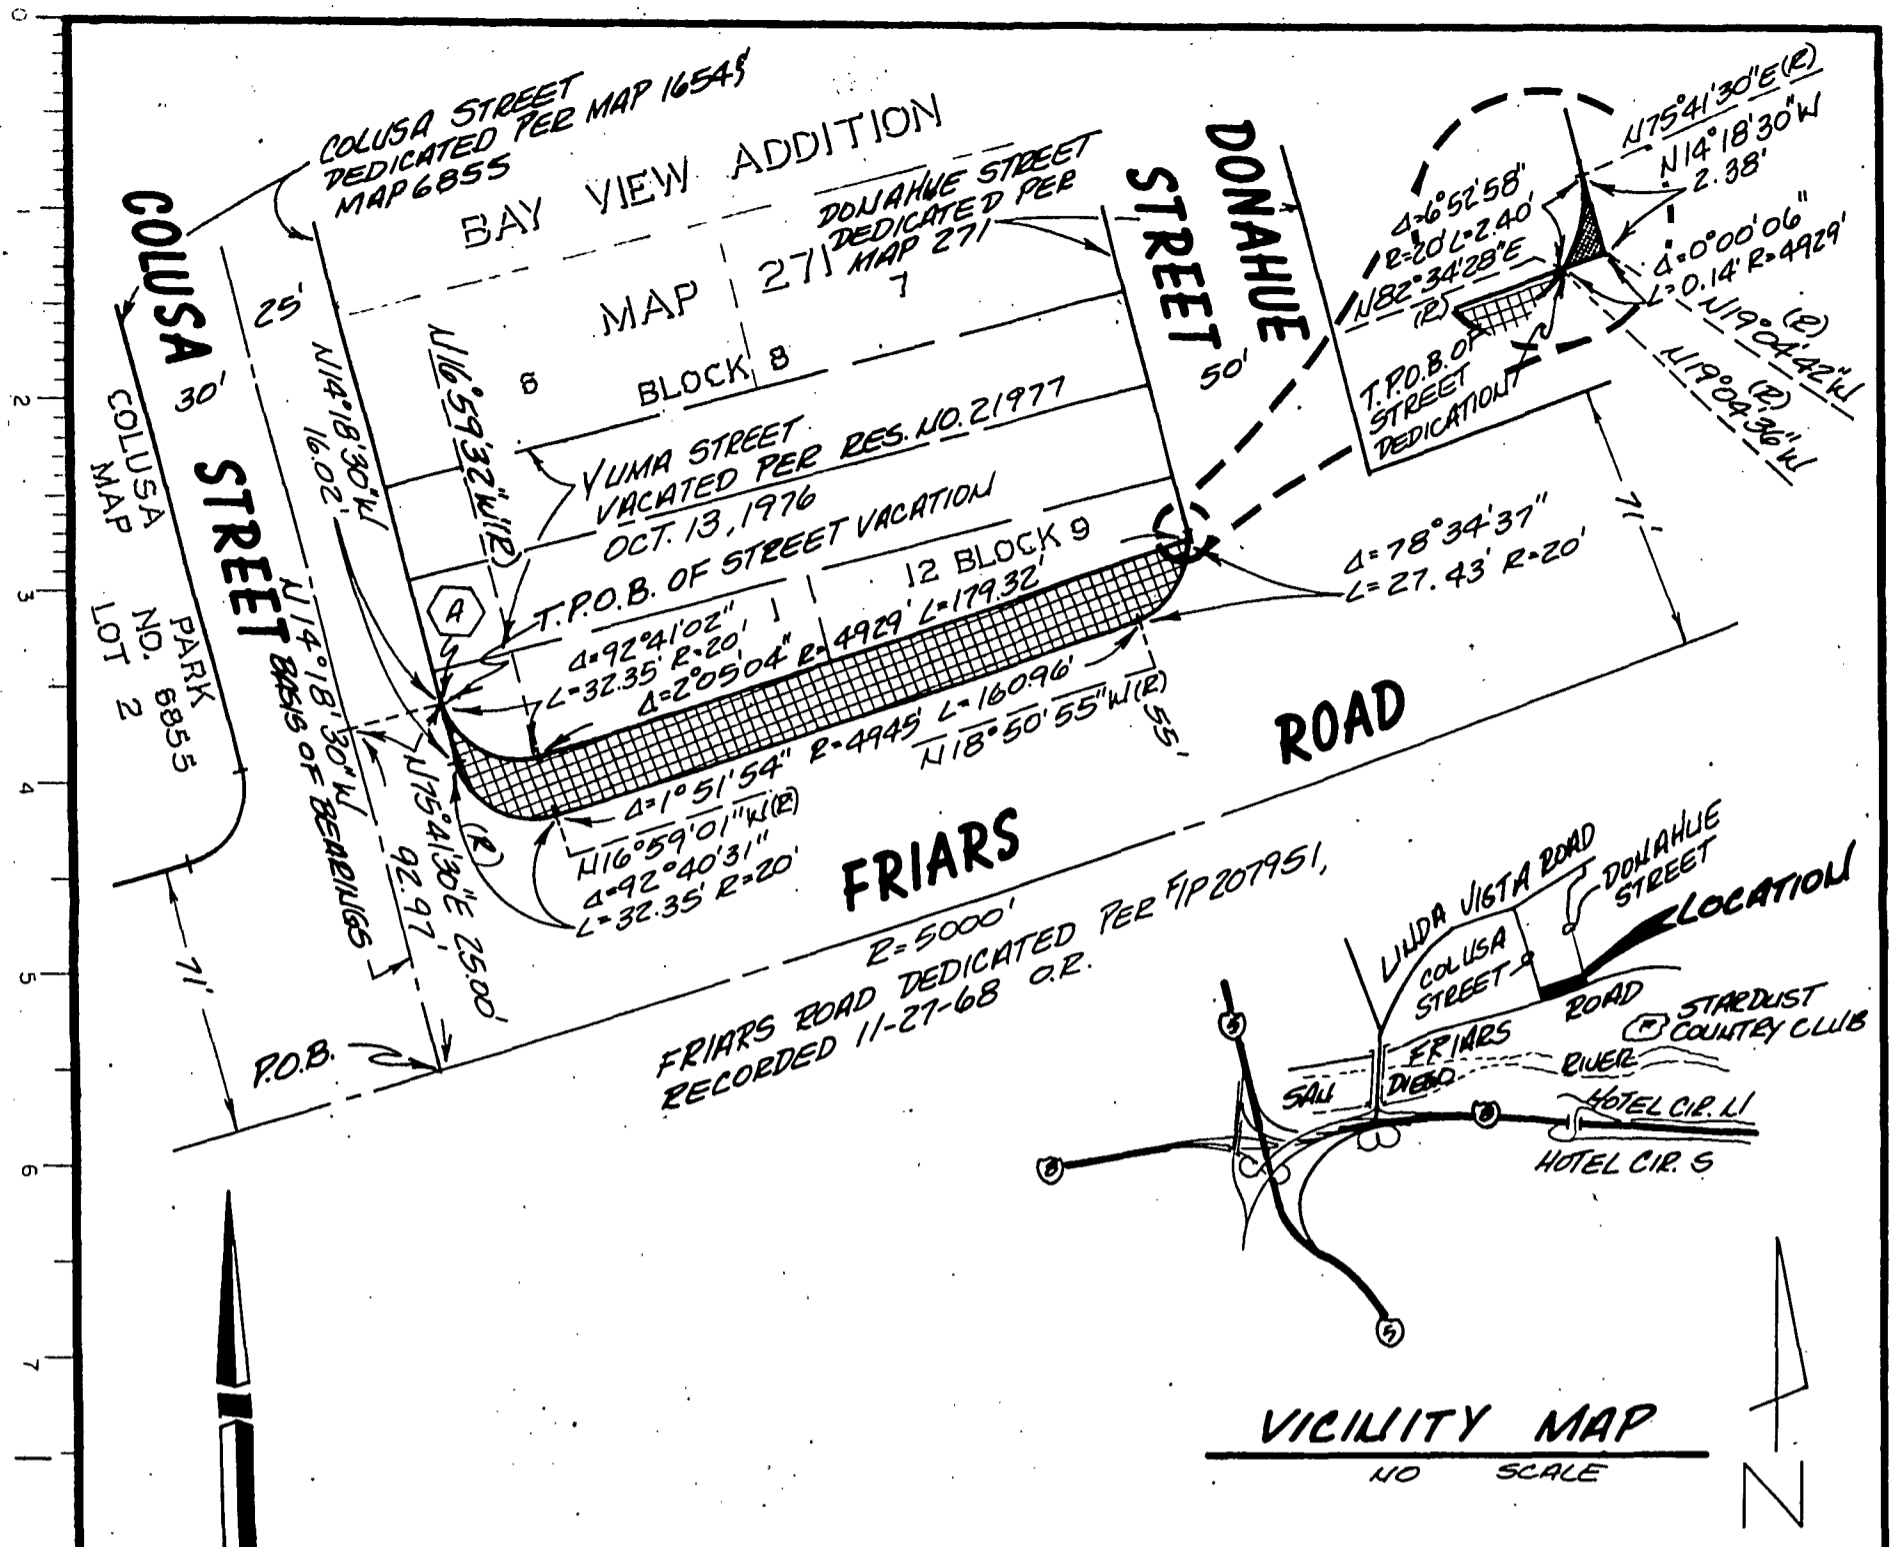

SCALE 1"=50'

LEGEND

- (A) INDICATES NEWLY CORNER OF DEED TO CITY OF SAN DIEGO PER DOC. NO. 207951 REC. 11-27-68
- INDICATES FRIARS ROAD VACATED
- INDICATES DONAHUE STREET DEDICATED

BASIS OF BEARINGS

THE BASIS OF BEARINGS FOR THIS DRAWING IS A PORTION OF THE E OF COLUSA STREET PER MAP NO. 6855 I.E. N14°18'30"W

REFERENCE

12991-1-D MAP 6855

J-9217

RICK ENGINEERING COMPANY
 5620 FRIARS ROAD, SAN DIEGO, CA 92110
 TELEPHONE (714) 291-0707

ENGINEER - OF - WORK
Robert G. Schoettmer 6-28-84
 ROBERT G. SCHOETTMER L.S.4324 DATE

DOCUMENT NO. PH-262729 - 1
 FILED MAR 18 1985
 OFFICE OF THE CITY CLERK
 SAN DIEGO, CALIFORNIA

STREET VACATION OF FRIARS ROAD & STREET DEDICATION OF DONAHUE STREET BETWEEN COLUSA STREET AND DONAHUE STREET, BAY VIEW ADDITION MAP 271

DESCRIPTION	BY	APPROVED	DATE	FILMED
ORIGINAL				
CITY OF SAN DIEGO, CALIFORNIA				
SHEET 1 OF 1 SHEET 1				
<i>J. F. W. Laughlin</i> Jan. 2, 1985 CITY ENGINEER DATE				SA 83-517 NO 120236 <i>Robert G. Schoettmer</i> CONTROL CERTIFICATION
DIVISION HEAD				218-1711 LAMBERT COORDINATES
SECTION HEAD				16303 - B

RICK ENGINEERING CO.

JAN 9 1985

01873

Passed and adopted by the Council of The City of San Diego on MAR 18 1985,
 by the following vote:

Councilmen	Yeas	Nays	Not Present	Ineligible
Bill Mitchell	<input checked="" type="checkbox"/>	<input type="checkbox"/>	<input type="checkbox"/>	<input type="checkbox"/>
Bill Cleator	<input checked="" type="checkbox"/>	<input type="checkbox"/>	<input type="checkbox"/>	<input type="checkbox"/>
Gloria McColl	<input checked="" type="checkbox"/>	<input type="checkbox"/>	<input type="checkbox"/>	<input type="checkbox"/>
William Jones	<input checked="" type="checkbox"/>	<input type="checkbox"/>	<input type="checkbox"/>	<input type="checkbox"/>
Ed Struiksma	<input checked="" type="checkbox"/>	<input type="checkbox"/>	<input type="checkbox"/>	<input type="checkbox"/>
Mike Gotch	<input type="checkbox"/>	<input type="checkbox"/>	<input checked="" type="checkbox"/>	<input type="checkbox"/>
Dick Murphy	<input checked="" type="checkbox"/>	<input type="checkbox"/>	<input type="checkbox"/>	<input type="checkbox"/>
Uvaldo Martinez	<input checked="" type="checkbox"/>	<input type="checkbox"/>	<input type="checkbox"/>	<input type="checkbox"/>
Mayor Roger Hedgecock	<input type="checkbox"/>	<input type="checkbox"/>	<input checked="" type="checkbox"/>	<input type="checkbox"/>

AUTHENTICATED BY:

ROGER HEDGECOCK
 Mayor of The City of San Diego, California.

CHARLES G. ABDELNOUR
 City Clerk of The City of San Diego, California.

By *Barbara Baxter*, Deputy.

(Seal)

Office of the City Clerk, San Diego, California

Resolution Number R-262729 Adopted MAR 18 1985

1985 MAR -6 PM 2 38
SAN DIEGO, CALIF.

01875

11a