

(R-85-1377)

RESOLUTION NUMBER R- 262752

ADOPTED ON MAR 19 1985

A RESOLUTION ESTABLISHING AN UNDERGROUND UTILITY DISTRICT TO BE KNOWN AND DENOMINATED AS THE BALBOA AVENUE (RUFFNER STREET TO MERCURY STREET) UNDERGROUND UTILITY DISTRICT.

WHEREAS, by Resolution No. R- 262530, a public hearing was called for on March 19, 1985 at the hour of 2:00 p.m. in the Council Chambers of the City Administration Building, 202 C Street, San Diego, California, to determine whether the public health, safety or general welfare requires the removal of poles, overhead wires and associated structures and the underground installation of wires and facilities for supplying electric, communication, community antenna television or similar or associated service within that certain area of the City of San Diego more particularly described as follows:

The easterly 50 feet of Lot 3, all of Lot 8, Cameron Industrial Park Unit 1, Map 5035; the southerly 50 feet of Cameron Industrial Park Unit 2, Map 6199 between the easterly line of Lot 8, Cameron Industrial Park Unit 1, Map 5035, and a line parallel to and 378 feet east of the easterly line of Convoy Street; the westerly 50 feet of Lot 7; the northerly 50 feet of Lots 1 through 5, Metro Court Tract Unit 1, Map 5362; the northerly 50 feet of Lots 22 through 28, the northerly 50 feet of Lot 31, the northerly 50 feet of Lots 33 through 36, Hazard Industrial Tract Unit 2, Map 4350.

Said district shall also include the following described public rights-of-way:

Balboa Avenue between the easterly line of Ruffner Street and the westerly line of Mercury Street; Convoy Street between a line parallel to and 290 feet north of the northerly line of Balboa Avenue and a line 260 feet south of the southerly line of Balboa Avenue.

All as more particularly shown on Drawing No. 21890-D entitled "BALBOA AVENUE (RUFFNER STREET TO MERCURY STREET) UNDERGROUND UTILITY DISTRICT," copies of which are on file in the office of the City Clerk as Document No. RR- 262530 and attached hereto and incorporated herein as Exhibit A; and

WHEREAS, notice of such hearing has been given by the City Clerk to all affected property owners as defined in Chapter VI, Article 1, Division 5 of the San Diego Municipal Code, and the utilities concerned in the manner and for the time required by law; and

WHEREAS, such hearing has been duly and regularly held and all persons interested have been given an opportunity to be heard; NOW, THEREFORE,

BE IT RESOLVED, by the Council of the City of San Diego, as follows:

1. The City Council does hereby find and determine that the public health, safety and general welfare require the removal of poles, overhead wires and associated overhead structures and the underground installation of wires and facilities for supplying electric, communication, community antenna television or similar


or associated service within the area set forth above and that pursuant to Chapter VI, Article 1, Division 5 of the San Diego Municipal Code, the above-described area is hereby declared to be an underground utility district in the City of San Diego, and the maps and document referred to above are hereby incorporated as a part of this resolution.

2. The City Council shall by subsequent resolution fix the date upon which the property in the district must be ready to receive underground service, and shall by subsequent resolution order the removal of all poles, overhead wires and associated overhead structures and the underground installation of wires and facilities for supplying electric, communication, community antenna television or similar or associated service.

3. The City Clerk be and he is hereby instructed to notify all affected persons as defined in Chapter VI, Article 1, Division 5 of the San Diego Municipal Code, and all affected utility companies of the adoption of this resolution within fifteen (15) days after the date of such adoption. The City Clerk shall further notify said affected persons as defined in Chapter VI, Article 1, Division 5 of the San Diego Municipal Code of the necessity that if they desire to continue to receive electric, communication, community antenna television or similar or associated service they shall provide at their own expense all necessary facility changes on their premises so as to receive underground service from the lines relocated underground of the supplying utility company subject to applicable rules, regulations and tariffs of the respective utility company on file

with the Public Utilities Commission of the State of California  
(as of the date of adoption of this resolution) and subject to  
all other applicable requirements of State law and City  
ordinances. The Clerk's notification shall be made in the manner  
provided in Chapter VI, Article 1, Division 5 of the San Diego  
Municipal Code.




APPROVED: John W. Witt, City Attorney

By   
\_\_\_\_\_  
John K. Riess  
Deputy City Attorney

JKR:mem  
1/30/85  
Or.Dept:E&D  
R-85-1377  
Form=r.uest

**LEGEND:**  
 BOUNDARY OF UTILITY DISTRICT .....  
 COUNTY ASSESSORS BOOK & PAGE NO. .... (356-100)  
 COUNTY ASSESSORS PARCEL NO. .... (1)  
 DISTRICT HOUSE NO. .... \*7000  
 PARCEL LINE .....

SCALE: 1"=100'

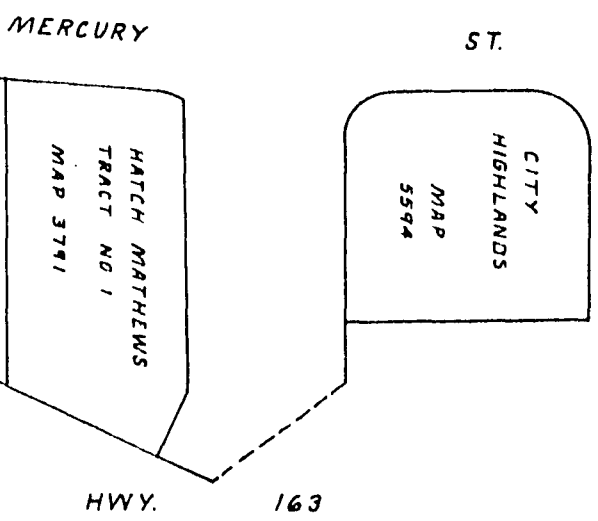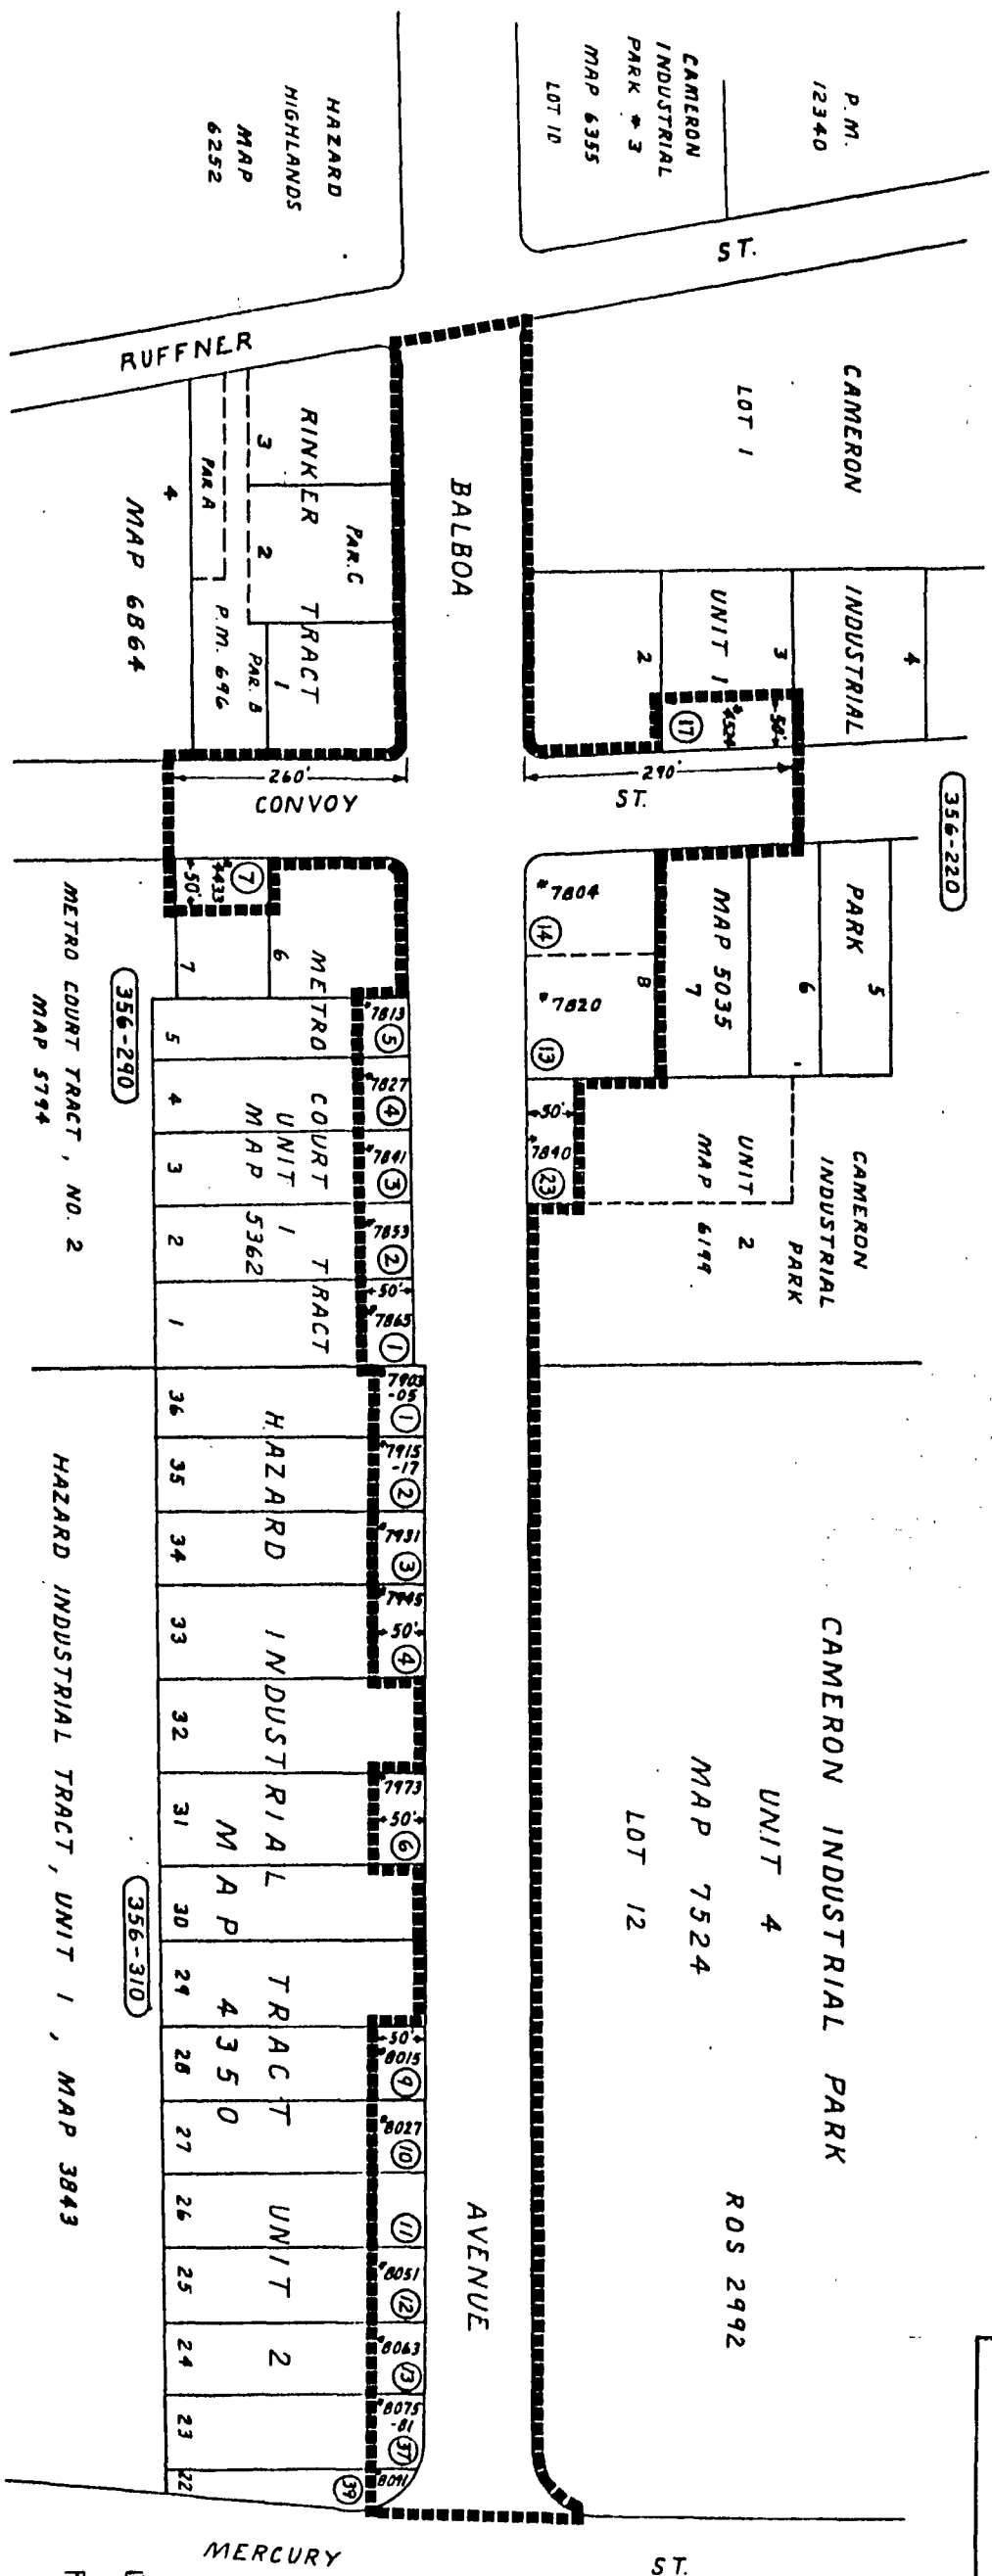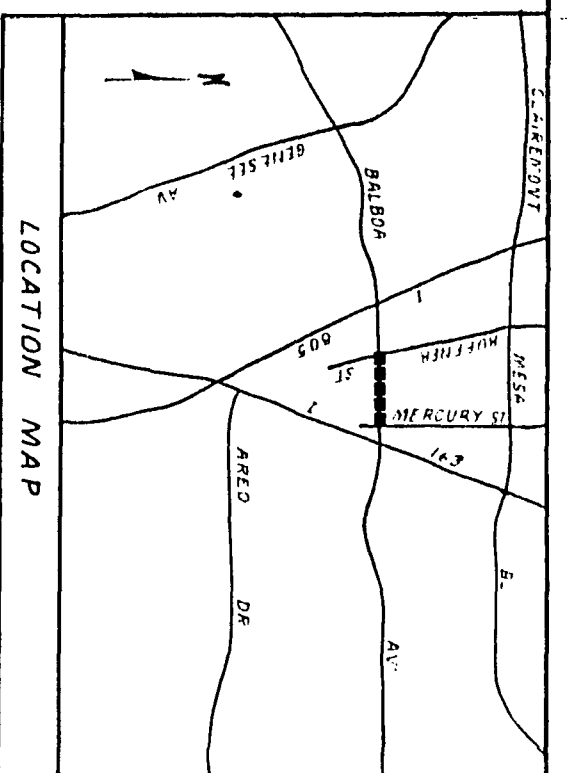

DOCUMENT NO. **RR-262530**  
 FILED **FEB 19 1985**  
 OFFICE OF THE CITY CLERK  
 SAN DIEGO, CALIFORNIA

**BALBOA AVENUE**  
 RUFFNER ST. TO MERCURY ST  
 UNDERGROUND UTILITY DISTRICT

CITY OF SAN DIEGO, CALIFORNIA  
 ENGINEER OF RECORD  
 SHEET NO. 1 OF 1 SHEETS

DATE PREPARED	DATE FILED
BY	BY
CHECKED BY	FILED BY
APPROVED BY	

RESOLUTION NO. \_\_\_\_\_ DATE ADOPTED \_\_\_\_\_

01955  
 238-1721  
 21890-D

MAR 19 1985

Passed and adopted by the Council of The City of San Diego on \_\_\_\_\_,  
by the following vote:

Councilmen	Yeas	Nays	Not Present	Ineligible
Bill Mitchell	<input checked="" type="checkbox"/>	<input type="checkbox"/>	<input type="checkbox"/>	<input type="checkbox"/>
Bill Cleator	<input type="checkbox"/>	<input type="checkbox"/>	<input checked="" type="checkbox"/>	<input type="checkbox"/>
Gloria McColl	<input checked="" type="checkbox"/>	<input type="checkbox"/>	<input type="checkbox"/>	<input type="checkbox"/>
William Jones	<input checked="" type="checkbox"/>	<input type="checkbox"/>	<input type="checkbox"/>	<input type="checkbox"/>
Ed Struiksma	<input checked="" type="checkbox"/>	<input type="checkbox"/>	<input type="checkbox"/>	<input type="checkbox"/>
Mike Gotch	<input type="checkbox"/>	<input type="checkbox"/>	<input checked="" type="checkbox"/>	<input type="checkbox"/>
Dick Murphy	<input checked="" type="checkbox"/>	<input type="checkbox"/>	<input type="checkbox"/>	<input type="checkbox"/>
Uvaldo Martinez	<input checked="" type="checkbox"/>	<input type="checkbox"/>	<input type="checkbox"/>	<input type="checkbox"/>
Mayor Roger Hedgecock	<input type="checkbox"/>	<input type="checkbox"/>	<input checked="" type="checkbox"/>	<input type="checkbox"/>

AUTHENTICATED BY:

ROGER HEDGECOCK

Mayor of The City of San Diego, California.

(Seal)

CHARLES G. ABDELNOUR

City Clerk of The City of San Diego, California.

By *Barbara Baxter*, Deputy.

Office of the City Clerk, San Diego, California

Resolution Number *R-262752* Adopted *MAR 19 1985*

RECEIVED  
CITY CLERK'S OFFICE  
1985 FEB -7 AM 8 56  
SAN DIEGO, CALIF.

01957

3-34 a