

(R-86-945)

RESOLUTION NUMBER R- 264935

ADOPTED ON JAN 28 1986

VACATION OF CAMPANILE DRIVE ADJACENT TO PARCEL
1 OF PARCEL MAP 13633 AND LOT 6, BLOCK 11,
COLLEGE PARK UNIT NO. 2, MAP NO. 2218.

WHEREAS, it is proposed that Campanile Drive adjacent to Parcel 1 of Parcel Map 13633 and Lot 6, Block 11, College Park Unit No. 2, Map No. 2218 be vacated; and

WHEREAS, there is no present or prospective use for the street either for the public street system for which the rights-of-way were originally acquired or for any other public use of a like nature that can be anticipated in that the rights-of-way are not needed for public street or open space purposes; and

WHEREAS, the public will benefit from the vacation through improved utilization of land; and

WHEREAS, the vacation or abandonment is not inconsistent with the General Plan or an approved Community Plan; and

WHEREAS, it is necessary and desirable that the vacation be conditioned upon the issuing of an Engineering Permit for the construction of the San Diego State University Transit Center; and

WHEREAS, the public street system for which the right-of-way was originally acquired will not be detrimentally affected by this vacation; NOW, THEREFORE,

BE IT RESOLVED, by the Council of The City of San Diego, as follows:


1. That Campanile Drive adjacent to Parcel 1 of Map 13633 and Lot 6, Block 11, College Park Unit No. 2, Map No. 2218, as more particularly referred to in Resolution of Intention No. R- 264793, adopted by the Council on JAN 6 1986, is no longer necessary for present or prospective public street purposes.

2. That Campanile Drive adjacent to Parcel 1 of Map 13633 and Lot 6, Block 11, College Park Unit No. 2, Map 2218, as more particularly shown on Drawing No. 16518-B, on file in the office of the City Clerk as Document No. RR- 264793, which said drawing is attached hereto and made a part hereof, be and the same is hereby ordered vacated.

3. That this resolution shall not become effective unless and until an Engineering Permit has been issued for the construction of the San Diego State University Transit Center. In the event the permit is not approved by December 1, 1986, this resolution shall become void and be of no further force or effect.

4. That the City Engineer shall advise the City Clerk of the issuance of the aforementioned Engineering Permit and that the City Clerk shall then cause a certified copy of this resolution, with drawing, attested by him under seal, to be recorded in the office of the County Recorder.




APPROVED: John W. Witt, City Attorney

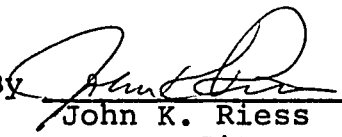By 
John K. Riess
Deputy City Attorney


JKR:mem
11/18/85
Or.Dept:E&D
SA:84-542
WO:120236
Dwg:16518-B
R-86-945
Form=r.stve

SAN DIEGO STATE UNIVERSITY

6' EASEMENT SHOWN ON MAP NO. 2218

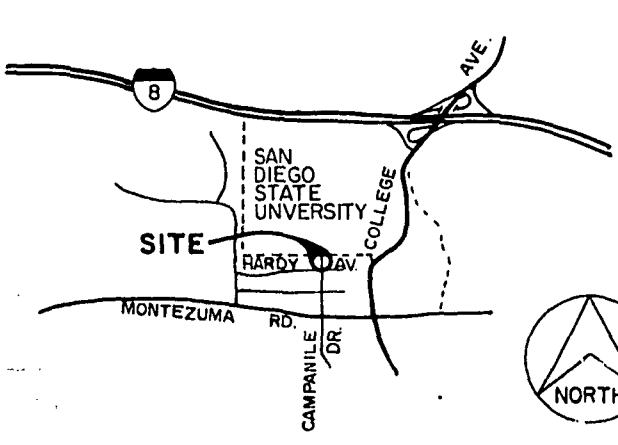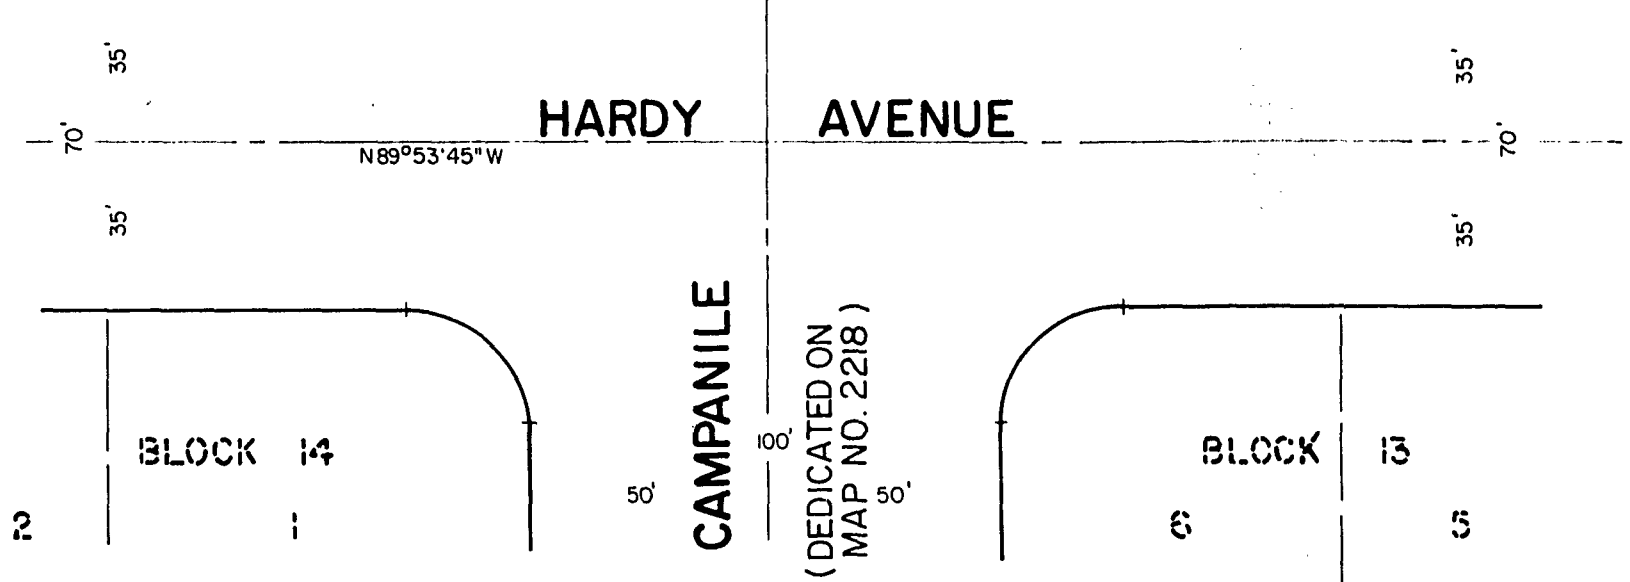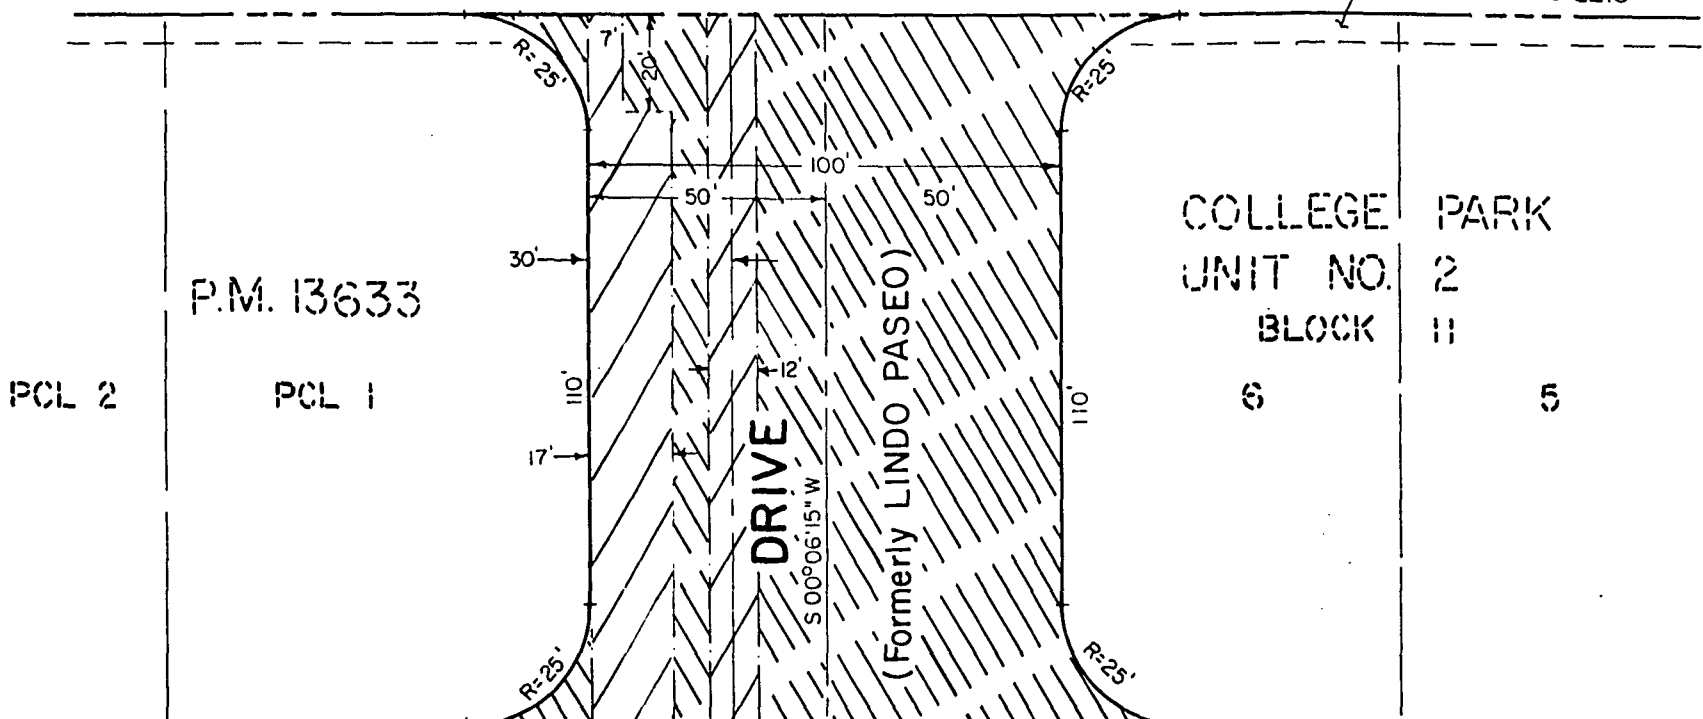

AREA OF STREET VACATION 0.380 ACRES.

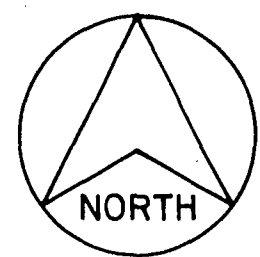

SCALE 1"=40'
 BASIS OF BEARING :
 CENTERLINE HARDY AVENUE
 PER MAP 2218, ie N89°53'45"W
 PORTION OF CAMPANILE DRIVE VACATED.
 GENERAL UTILITY EASEMENT RESERVED

REFERENCE DRAWINGS
 22207-D

COUNTY OF SAN DIEGO
 REAL PROPERTY MANAGEMENT DIV.
 5555 OVERLAND AVE., BLDG. 2
 SAN DIEGO, CA 92123
 WILLIAM A RING L.S. 4834

DOCUMENT NO. RR 264793
 FILED JAN 6 1986
 OFFICE OF THE CITY CLERK
 SAN DIEGO, CALIFORNIA

STREET VACATION & GENERAL UTILITY EASEMENT RESERVATION
 OF A PORTION OF CAMPANILE DRIVE (LINDO PASEO) ADJACENT TO PARCEL 1, P.M. 13633
 AND LOT G, BLOCK 11, COLLEGE PARK UNIT NO. 2, MAP NO. 2218.

DESCRIPTION	BY	APPROVED	DATE	FILED	CITY OF SAN DIEGO, CALIFORNIA	
ORIGINAL					SHEET 1 OF 1 SHEET	
					for ENGINEER	DATE
					DIVISION HEAD	
					SECTION HEAD	
						218-1,743 LAMBERT CERTIFICATE
						16518-B

330

JAN 28 1986

Passed and adopted by the Council of The City of San Diego on ,
by the following vote:

Councilmen	Yeas	Nays	Not Present	Ineligible
Abbe Wolfsheimer	<input checked="" type="checkbox"/>	<input type="checkbox"/>	<input type="checkbox"/>	<input type="checkbox"/>
Bill Cleator	<input checked="" type="checkbox"/>	<input type="checkbox"/>	<input type="checkbox"/>	<input type="checkbox"/>
Gloria McColl	<input checked="" type="checkbox"/>	<input type="checkbox"/>	<input type="checkbox"/>	<input type="checkbox"/>
William Jones	<input type="checkbox"/>	<input type="checkbox"/>	<input checked="" type="checkbox"/>	<input type="checkbox"/>
Ed Struiksma	<input checked="" type="checkbox"/>	<input type="checkbox"/>	<input type="checkbox"/>	<input type="checkbox"/>
Mike Gotch	<input checked="" type="checkbox"/>	<input type="checkbox"/>	<input type="checkbox"/>	<input type="checkbox"/>
Judy McCarty	<input type="checkbox"/>	<input type="checkbox"/>	<input checked="" type="checkbox"/>	<input type="checkbox"/>
Uvaldo Martinez	<input checked="" type="checkbox"/>	<input type="checkbox"/>	<input type="checkbox"/>	<input type="checkbox"/>
Mayor	<input type="checkbox"/>	<input type="checkbox"/>	<input type="checkbox"/>	<input type="checkbox"/> VACANT

AUTHENTICATED BY:

ED STRUIKSMA
Deputy Mayor of The City of San Diego, California.

CHARLES G. ABDELNOUR
City Clerk of The City of San Diego, California.

(Seal)

By *Charles G. Abdelnour*, Deputy.

Office of the City Clerk, San Diego, California

Resolution Number **R-264935** Adopted **JAN 28 1986**