

(R-87-71)

RESOLUTION NUMBER R- 266328

ADOPTED ON AUG 4 1986

WHEREAS, the vacation of the City's interest in unneeded drainage and slope easements affecting a portion of Lots 3 and 4, Block 27 of Rosedale, Map 826, and a portion of Lot 43 of Rosedale Tract, Map 825, as more particularly shown on Drawing No. 22965-D attached hereto as Exhibit "A", has been requested by the affected property owner; and

WHEREAS, the owner wishes to clear title to his land of all unnecessary easements in order to permit better utilization of the property; and

WHEREAS, the herein-described drainage easement is being relocated and the slope easement has not been used for over five years, and both are surplus to City needs; NOW, THEREFORE,


BE IT RESOLVED, by the Council of The City of San Diego, as follows:

1. That pursuant to Section 8300 et seq. of the Streets and Highways Code the drainage and slope easements, as more particularly shown on the drawing attached hereto, are hereby vacated.

2. That the City Clerk of said City be, and he is hereby authorized and directed to cause a certified copy of this resolution, attested by him under seal, to be recorded in the office of the County Recorder.

00031

APPROVED: John W. Witt, City Attorney

By   
\_\_\_\_\_  
John K. Riess  
Deputy City Attorney

JKR:ps  
7/14/86  
Or.Dept:E&D  
TM-85-0737  
WO-860294  
R-87-71  
Form=r.eaban

00033

266328

EXHIBIT A

ROSEDALE

MAP NO. 82E



BLOCK

27

LOT 3

LOT 4

LOT 4

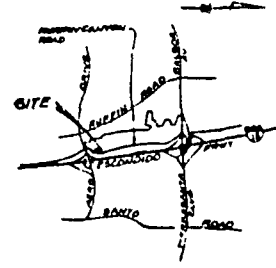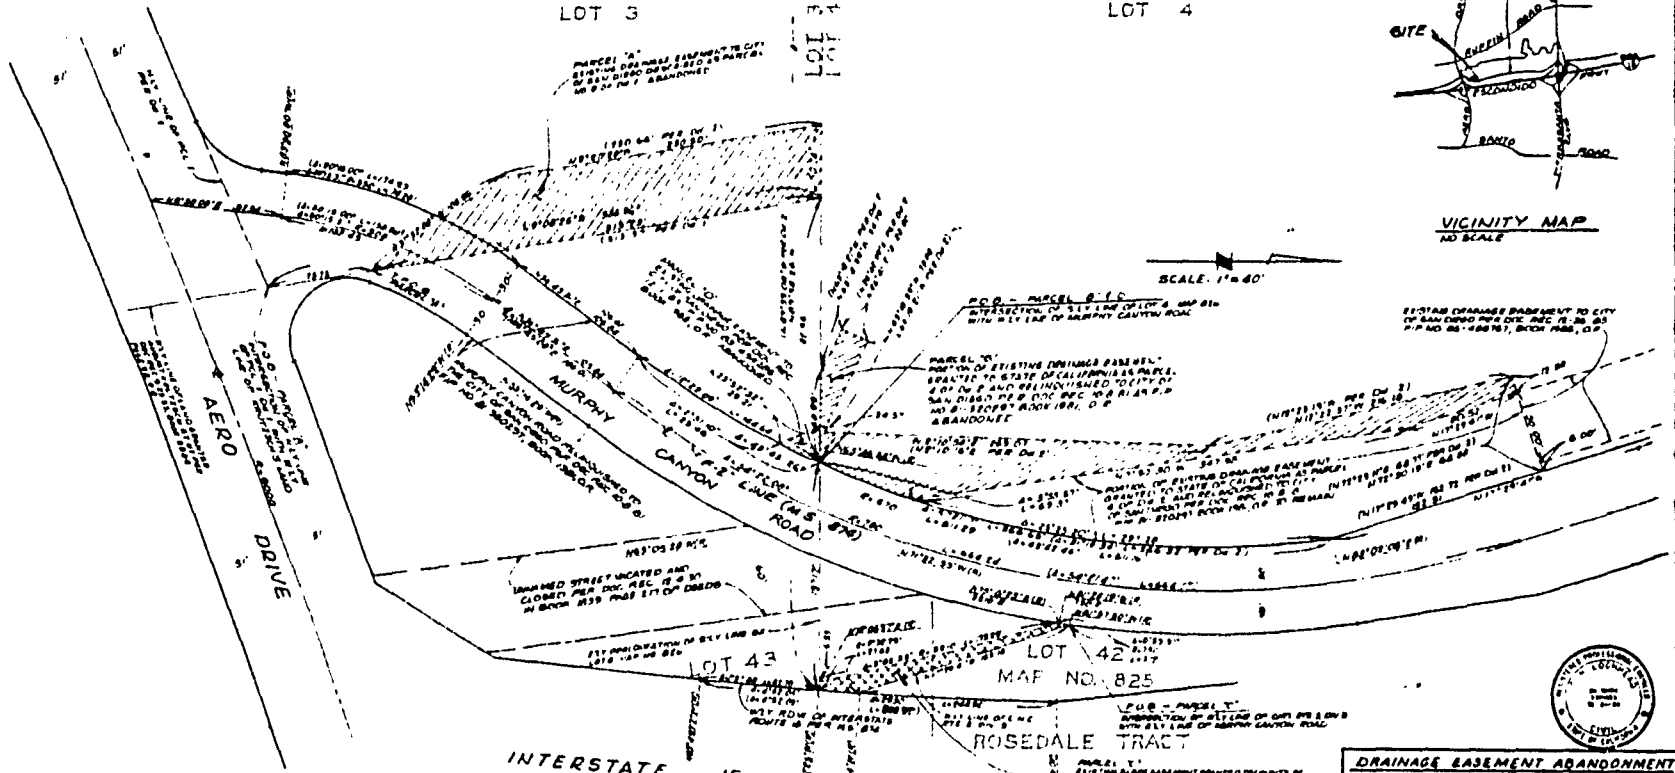

SCALE: 1" = 40'

ASSESSOR'S PARCEL NO  
421-552-022 E OF

REFERENCE DRAWINGS  
M 8 87  
CALTRANS ADR MAP NO 58099  
CITY DNA 22999-12-C

BASES OF BEARINGS  
THE BASIS OF BEARINGS FOR THIS DRAWING  
IS A PORTION OF THE CENTRAL LINE OF AERD  
DRIVE, MAP NO 58118, N 62° 15' 00" E

LEGEND

- INDICATES SLOPE EASEMENT ABANDONED
- INDICATES DRAINAGE EASEMENT ABANDONED
- (R) INDICATES RAINFALL BEARING
- ON 1 INDICATES DOC REC. N-1-88, P/P NO 17718, CODE 19A/C/R
- ON 2 INDICATES DOC REC. 8-88 W, P/P NO 17718, CODE 19A/C/R
- ( ) INDICATES RECORD DATA PER M 8 87

DRAINAGE EASEMENT ABANDONMENT

IN A PORTION OF LOTS 3 & 4, BLOCK 27 OF ROSEDALE, MAP NO 82E FOR PROPOSED MURPHY CANYON BATTERY T/M 82-0781

SLOPE EASEMENT ABANDONMENT

IN A PORTION OF LOT 43 OF ROSEDALE TRACT MAP NO 82E FOR PROPOSED MURPHY CANYON BATTERY T/M 82-0781

CITY OF SAN DIEGO, CALIFORNIA	T/M 82-0781
PREPARED BY: [Signature]	DATE: 1/11/88
APPROVED BY: [Signature]	DATE: 1/11/88
PROJECT NO. 22999-12-C	22965-D

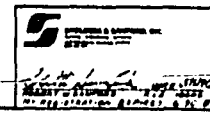


EXHIBIT A

10.5

AUG 4 1986

Passed and adopted by the Council of The City of San Diego on .....  
by the following vote:

Council Members	Yeas	Nays	Not Present	Ineligible
Abbe Wolfsheimer	<input checked="" type="checkbox"/>	<input type="checkbox"/>	<input type="checkbox"/>	<input type="checkbox"/>
Bill Cleator	<input checked="" type="checkbox"/>	<input type="checkbox"/>	<input type="checkbox"/>	<input type="checkbox"/>
Gloria McColl	<input checked="" type="checkbox"/>	<input type="checkbox"/>	<input type="checkbox"/>	<input type="checkbox"/>
William Jones	<input checked="" type="checkbox"/>	<input type="checkbox"/>	<input type="checkbox"/>	<input type="checkbox"/>
Ed Struiksma	<input type="checkbox"/>	<input type="checkbox"/>	<input checked="" type="checkbox"/>	<input type="checkbox"/>
Mike Gotch	<input checked="" type="checkbox"/>	<input type="checkbox"/>	<input type="checkbox"/>	<input type="checkbox"/>
Judy McCarty	<input checked="" type="checkbox"/>	<input type="checkbox"/>	<input type="checkbox"/>	<input type="checkbox"/>
Uvaldo Martinez	<input checked="" type="checkbox"/>	<input type="checkbox"/>	<input type="checkbox"/>	<input type="checkbox"/>
Mayor Maureen O'Connor	<input checked="" type="checkbox"/>	<input type="checkbox"/>	<input type="checkbox"/>	<input type="checkbox"/>

AUTHENTICATED BY:

MAUREEN O'CONNOR  
Mayor of The City of San Diego, California.

CHARLES G. ABDELNOUR  
City Clerk of The City of San Diego, California.

(Seal)

By *June G. Blackwell*, Deputy.

Office of the City Clerk, San Diego, California

Resolution Number **R-266328** Adopted **AUG 4 1986**

RECEIVED  
CITY CLERK'S OFFICE  
1968 JUL 24 AM 11:31  
SAN DIEGO, CALIF.

00035