

(R-87-1078)

RESOLUTION NUMBER R- 267514

ADOPTED ON JAN 20 1987

A RESOLUTION ESTABLISHING AN UNDERGROUND UTILITY DISTRICT TO BE KNOWN AND DENOMINATED AS THE HARBOR DRIVE (5TH AVENUE TO 1,000 FEET NORTH OF SIGSBEE STREET) UNDERGROUND UTILITY DISTRICT.

WHEREAS, by Resolution No. R-267262, a public hearing was called for on January 20, / ¹⁹⁸⁷ at the hour of 10:00^{a,m} in the Council Chambers of the City Administration Building, 202 C Street, San Diego, California, to determine whether the public health, safety or general welfare requires the removal of poles, overhead wires and associated structures and the underground installation of wires and facilities for supplying electric, communication, community antenna television or similar or associated service within that certain area of the City of San Diego more particularly described as follows:

All of Block 144, the westerly half of Block 145, all in Horton's Addition Lockling, Deed Book 13, pg. 522; Parcel 10 on SBE Map 863-37-2; Parcel 5 on SBE Map 804-37-24; Parcel 9 on SBE Map 872-37-18; Parcel 11 on SBE Map 863-37-2; Parcel 1 on SBE Map 863-37-2; Parcel 38 on SBE Map 863-37-3M; Parcel 1 on SBE Map 804-37-24F; a portion of the Tidelands - Tenth Avenue Marine Terminal, Miscellaneous Map 18-42-564 between a line parallel to and 1,200 feet west of the westerly line of Harbor Drive, and the westerly line of Harbor Drive.

Said district shall also include the following described public rights-of-way:

HARBOR DRIVE between a line parallel to and 100 feet west of the westerly line of 5th Avenue, and a line parallel to and 1,000 feet north of the northerly line of Sigsbee Street; 5TH AVENUE between the center line of "L" Street, and the westerly line of Harbor Drive; 6TH AVENUE between the center line of "L" Street and the westerly line of Harbor Drive; 7TH AVENUE between the northerly line of Imperial Avenue and the northerly line of Harbor Drive; 8TH AVENUE between the northerly line of Imperial Avenue and the northerly line of Harbor Drive all as more particularly shown on Drawing No. 23191-D entitled "HARBOR DRIVE (5TH AVENUE TO 1,000 FEET NORTH OF SIGSBEE STREET) UNDERGROUND UTILITY DISTRICT," copies of which are on file in the office of the City Clerk as Document No. RR- 267262 and attached hereto and incorporated herein as Exhibit A; and

WHEREAS, notice of such hearing has been given by the City Clerk to all affected property owners as defined in Chapter VI, Article 1, Division 5 of the San Diego Municipal Code, and the utilities concerned in the manner and for the time required by law; and

WHEREAS, such hearing has been duly and regularly held and all persons interested have been given an opportunity to be heard; NOW, THEREFORE,

BE IT RESOLVED, by the Council of the City of San Diego, as follows:

1. The City Council does hereby find and determine that the public health, safety and general welfare require the removal of poles, overhead wires and associated overhead structures and the underground installation of wires and facilities for supplying electric, communication, community antenna television or similar or associated service within the area set forth above and that pursuant to Chapter VI, Article 1, Division 5 of the San Diego Municipal Code, the above-described area is hereby declared to be an underground utility district in the City of San Diego, and the maps and document referred to above are hereby incorporated as a part of this resolution.

2. The City Council shall by subsequent resolution fix the date upon which the property in the district must be ready to receive underground service, and shall by subsequent resolution order the removal of all poles, overhead wires and associated overhead structures and the underground installation of wires and facilities for supplying electric, communication, community antenna television or similar or associated service.

3. The City Clerk be and he is hereby instructed to notify all affected persons as defined in Chapter VI, Article 1, Division 5 of the San Diego Municipal Code, and all affected utility companies of the adoption of this resolution within fifteen (15) days after the date of such adoption. The City Clerk shall further notify said affected persons as defined in Chapter VI, Article 1, Division 5 of the San Diego Municipal Code of the necessity that if they desire to continue to receive electric, communication, community antenna television or similar


or associated service they shall provide at their own expense all necessary facility changes on their premises so as to receive underground service from the lines relocated underground of the supplying utility company subject to applicable rules, regulations and tariffs of the respective utility company on file with the Public Utilities Commission of the State of California (as of the date of adoption of this resolution) and subject to all other applicable requirements of State law and City ordinances. The Clerk's notification shall be made in the manner provided in Chapter VI, Article 1, Division 5 of the San Diego Municipal Code.

APPROVED: John W. Witt, City Attorney


By 

John K. Riess
Deputy City Attorney

JKR:mrh:460
11/25/86
Or.Dept:E&D
R-87-1078
Form=r.uest

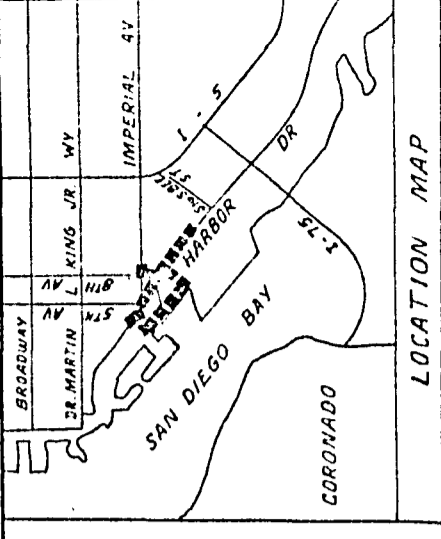

LEGEND
 BOUNDARY OF UTILITY DISTRICT
 COUNTY ASSESSORS BOOK & PAGE NO. 538-010
 COUNTY ASSESSORS PARCEL NO. ①
 DISTRICT HOUSE NO. 200

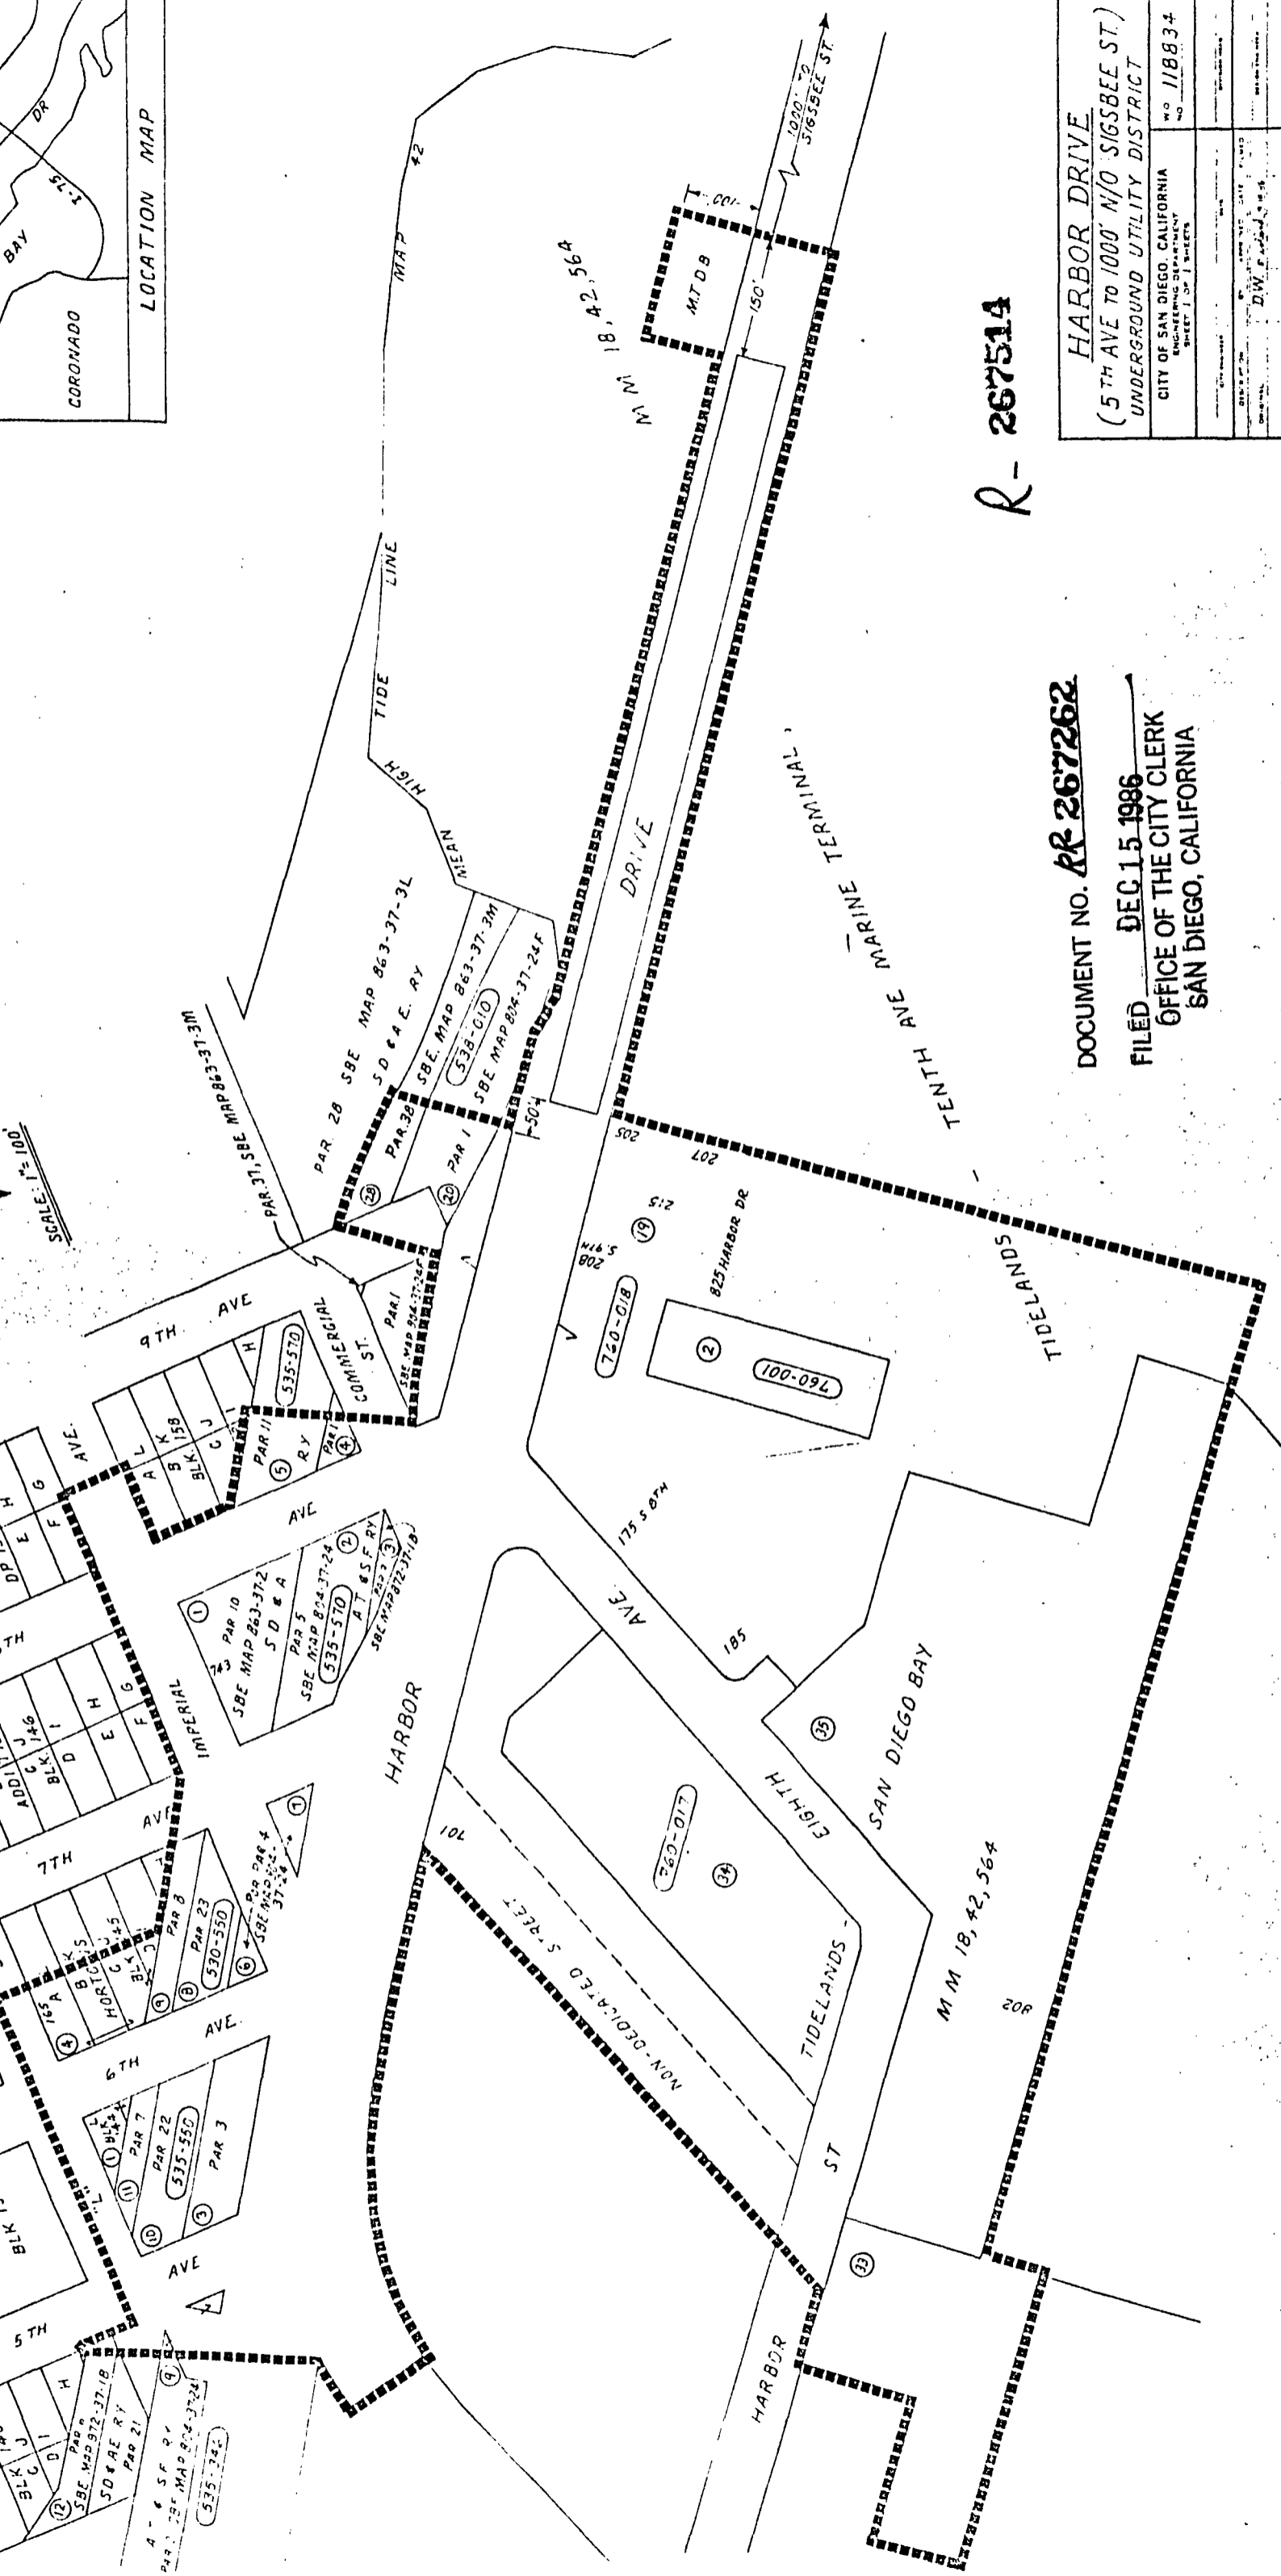

R-26751A

DOCUMENT NO. **RR 267262**

FILED **DEC 15 1986**
 OFFICE OF THE CITY CLERK
 SAN DIEGO, CALIFORNIA


HARBOR DRIVE (5TH AVE TO 1000' N/O SIGSBEE ST.) UNDERGROUND UTILITY DISTRICT	
CITY OF SAN DIEGO, CALIFORNIA ENGINEER SHEET 1 OF 1 SHEETS	NO. 118834
DATE PREPARED	DATE COMPLETED
CONTRACT NO.	196-1720
PROJECT NO.	23191-D

RESOLUTION NO. _____ DATE ADOPTED _____

LEGEND

BOUNDARY OF L
COUNTY ASSES
COUNTY ASSES.
DISTRICT HOJ.

SCALE: 1" = 100'

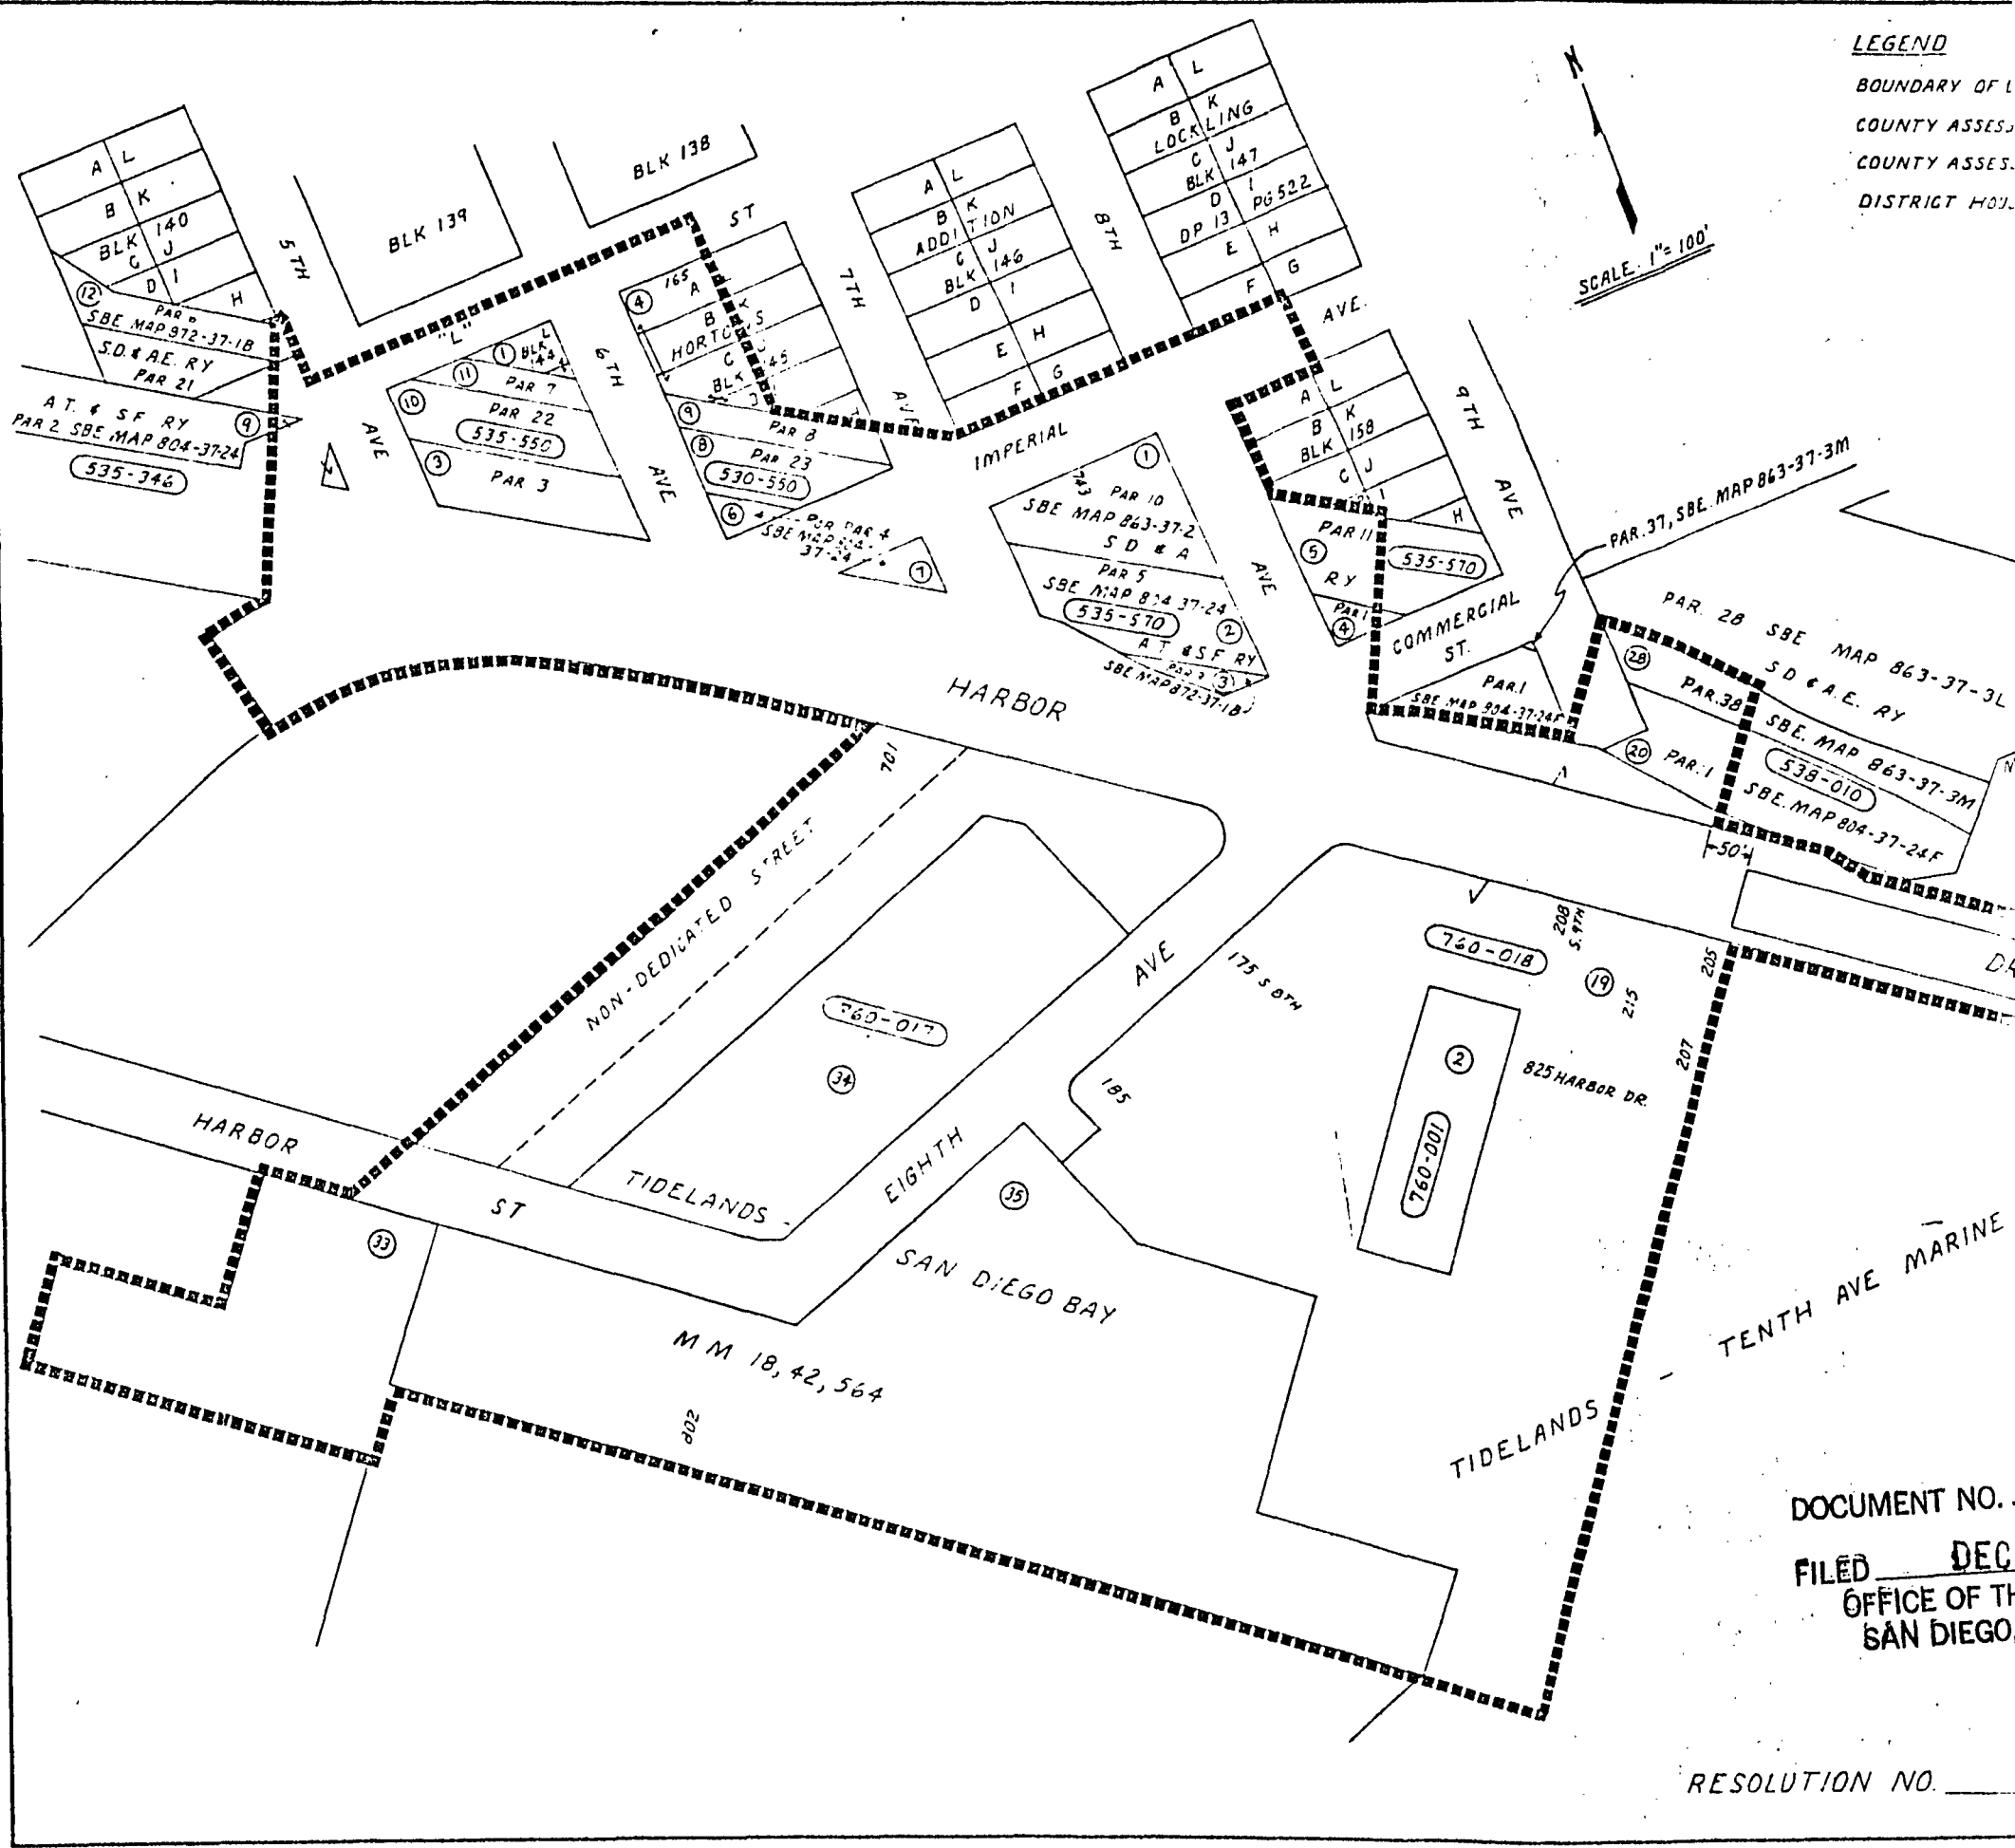



DOCUMENT NO. -
FILED DEC
OFFICE OF THE
SAN DIEGO,

RESOLUTION NO. _____

00459

A	L
B	K
LOCKLING	
C	J
BLK	I 147
DP 13	PG 522
E	H
F	G

①
PAR 10
23-37-2
D & A
66
P 904-37-24
570
ST 8 SF RY
247
②
③
E 42872-37-18

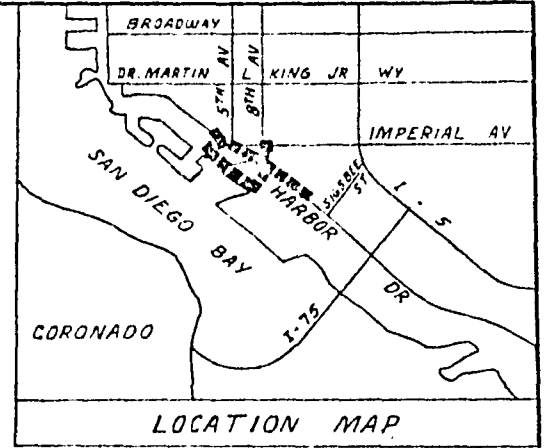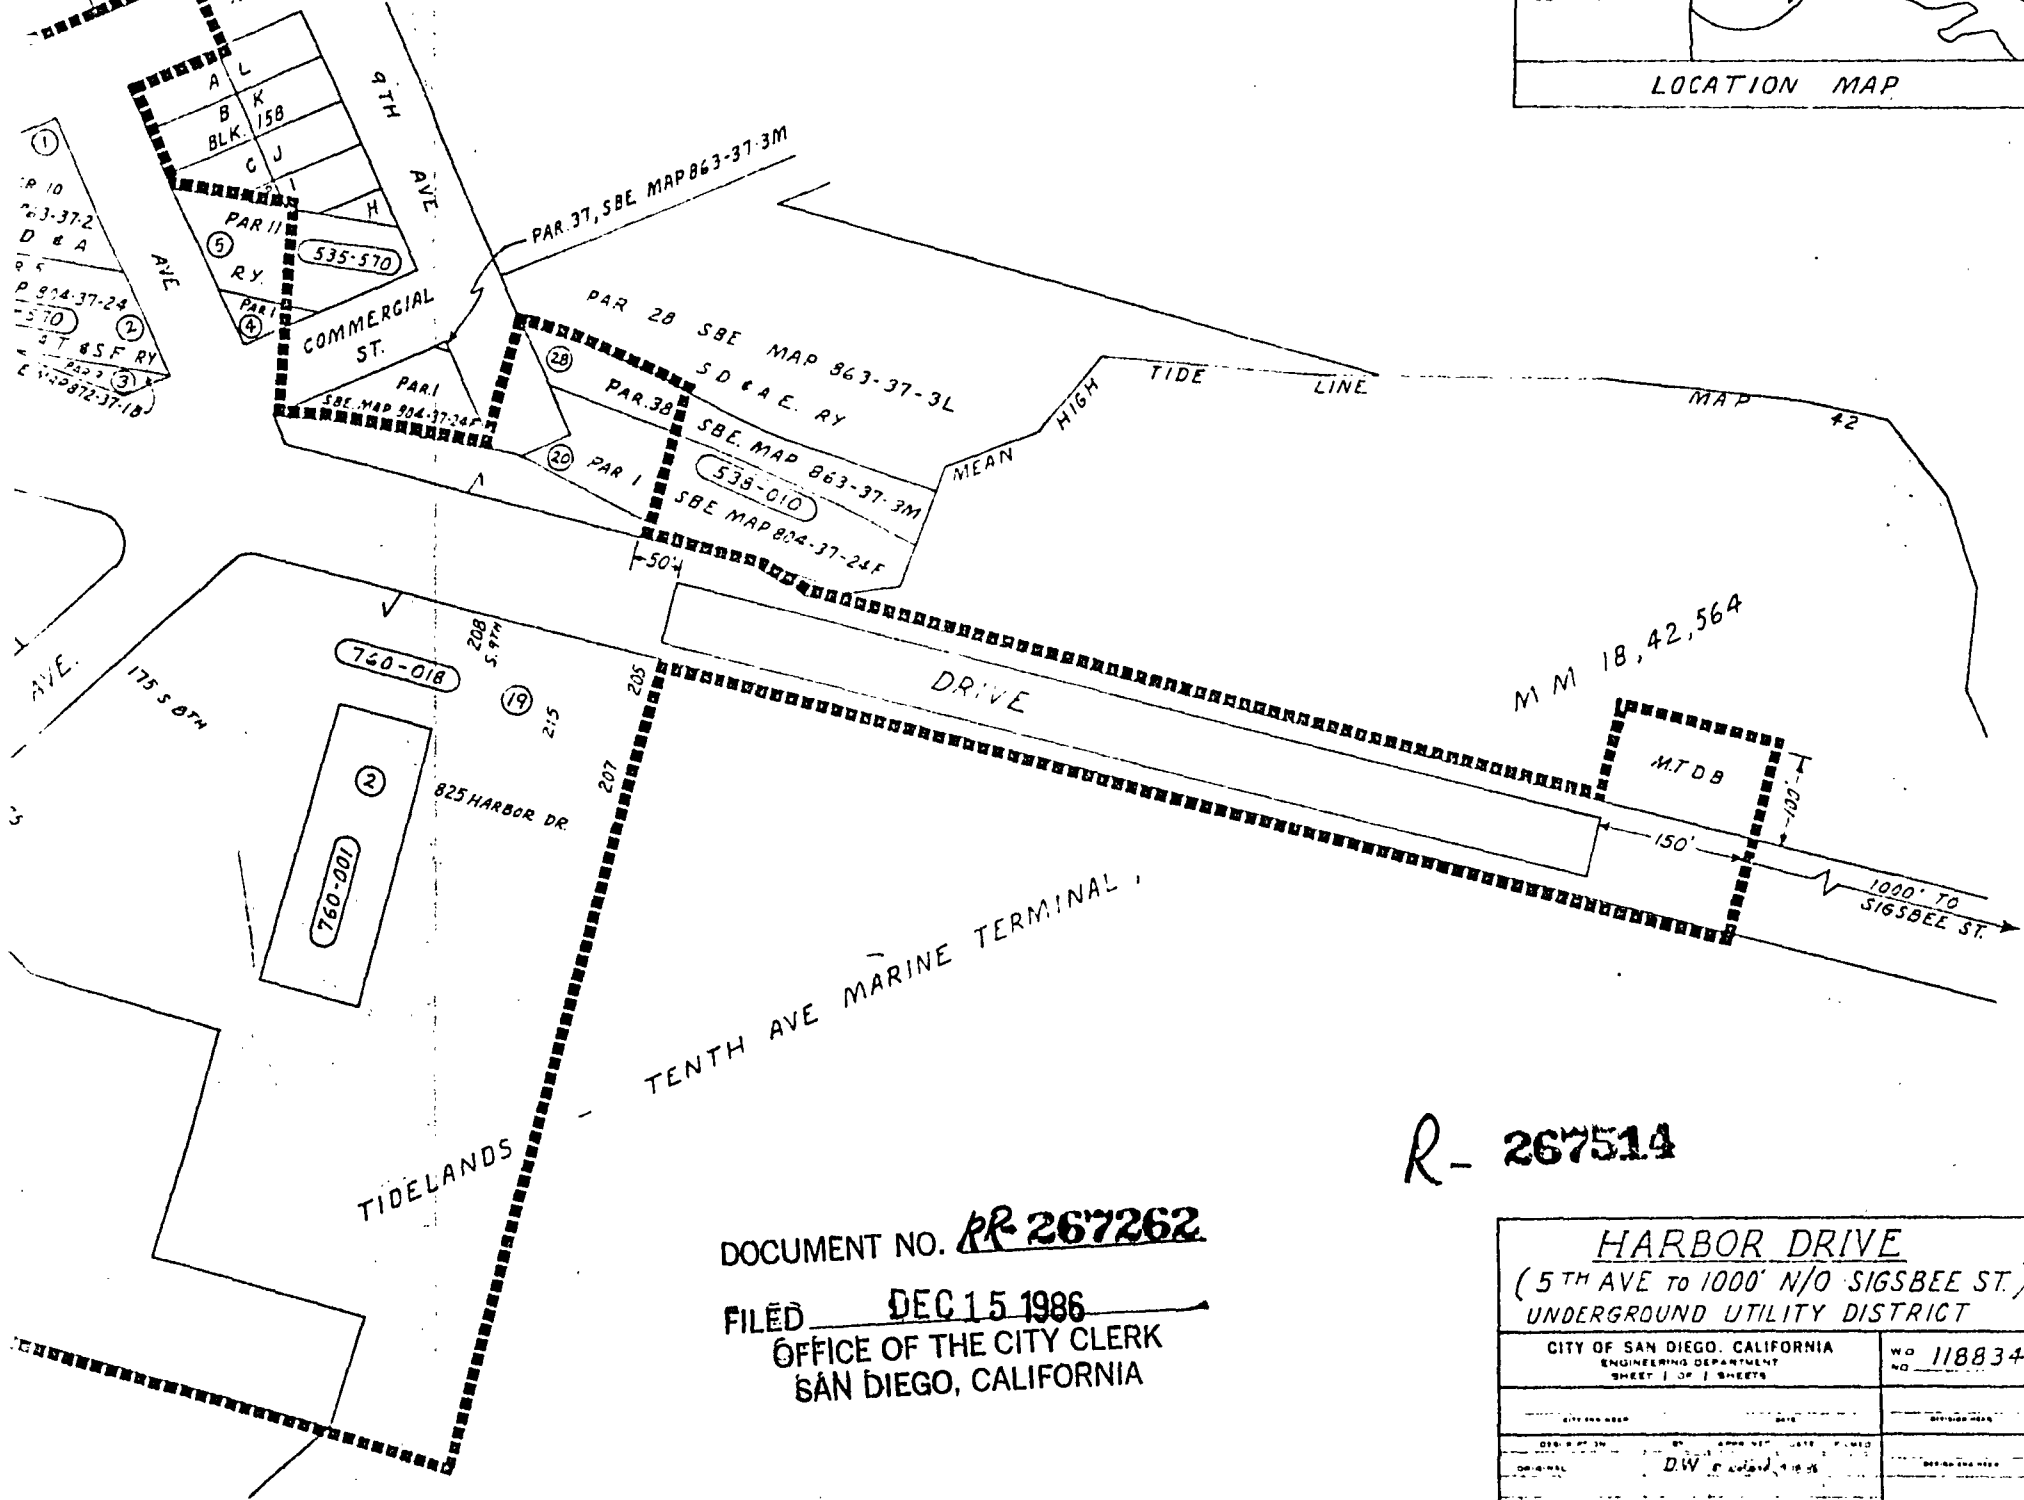

DOCUMENT NO. **PR 267262**

FILED **DEC 15 1986**
 OFFICE OF THE CITY CLERK
 SAN DIEGO, CALIFORNIA

R- 267514

RESOLUTION NO _____ DATE ADOPTED _____

HARBOR DRIVE (5TH AVE TO 1000' N/O SIGSBEE ST.) UNDERGROUND UTILITY DISTRICT	
CITY OF SAN DIEGO, CALIFORNIA ENGINEERING DEPARTMENT SHEET 1 OF 1 SHEETS	NO 118834
DATE PREPARED _____ BY _____	DATE PLOTTED _____
ORIGINAL _____	DATE OF THE WORK _____
DATE STARTED _____	DATE COMPLETED _____
INSPECTOR _____	23191 -D

231a

JAN 20 1987

Passed and adopted by the Council of The City of San Diego on..... ,
by the following vote:

Council Members	Yeas	Nays	Not Present	Ineligible
Abbe Wolfsheimer	<input checked="" type="checkbox"/>	<input type="checkbox"/>	<input type="checkbox"/>	<input type="checkbox"/>
Bill Cleator	<input checked="" type="checkbox"/>	<input type="checkbox"/>	<input type="checkbox"/>	<input type="checkbox"/>
Gloria McColl	<input checked="" type="checkbox"/>	<input type="checkbox"/>	<input type="checkbox"/>	<input type="checkbox"/>
William Jones	<input type="checkbox"/>	<input type="checkbox"/>	<input checked="" type="checkbox"/>	<input type="checkbox"/>
Ed Struiksmma	<input checked="" type="checkbox"/>	<input type="checkbox"/>	<input type="checkbox"/>	<input type="checkbox"/>
Mike Gotch	<input checked="" type="checkbox"/>	<input type="checkbox"/>	<input type="checkbox"/>	<input type="checkbox"/>
Judy McCarty	<input type="checkbox"/>	<input type="checkbox"/>	<input checked="" type="checkbox"/>	<input type="checkbox"/>
Celia Ballesteros	<input checked="" type="checkbox"/>	<input type="checkbox"/>	<input type="checkbox"/>	<input type="checkbox"/>
Mayor Maureen O'Connor	<input type="checkbox"/>	<input type="checkbox"/>	<input checked="" type="checkbox"/>	<input type="checkbox"/>

AUTHENTICATED BY:

MAUREEN O'CONNOR
Mayor of The City of San Diego, California.

(Seal)

CHARLES G. ABDELNOUR
City Clerk of The City of San Diego, California.

By *Raymond L. Pollicover* Deputy.

Office of the City Clerk, San Diego, California

Resolution *R* 267514 Adopted JAN 20 1987
Number