

(R-87-999)

RESOLUTION NUMBER R- 267618

ADOPTED ON FEB 3 1987

A RESOLUTION ESTABLISHING AN UNDERGROUND UTILITY DISTRICT TO BE KNOWN AND DENOMINATED AS THE 54TH STREET (UNIVERSITY AVENUE TO EL CAJON BOULEVARD) UNDERGROUND UTILITY DISTRICT.

WHEREAS, by Resolution No. R- 267174, a public hearing was called for on Feb. 3, 1987 at the hour of 10:00 A.M. in the Council Chambers of the City Administration Building, 202 C Street, San Diego, California, to determine whether the public health, safety or general welfare requires the removal of poles, overhead wires and associated structures and the underground installation of wires and facilities for supplying electric, communication, community antenna television or similar or associated service within that certain area of the City of San Diego more particularly described as follows:

The northerly 20 feet of lot 23 between a line parallel to and 135 feet west of the westerly line of 54th Street and the westerly line of 54th Street, the northerly 100 feet of lot 17 between a line parallel to and 200 feet west of the westerly line of 54th Street and the westerly line of 54th Street, the easterly 200 feet of lot 16, the westerly 100 feet of lot 7, all in Lemon Villa Map 734; the northerly 10 feet of lots 6 and 7 in Palmetto Tract Map 2252; the southerly 10 feet of lot 1 between a line parallel to and 60 feet west of the westerly line of 54th Street and the westerly line of 54th Street, on Villa Madrid Map 9908; the northerly 200 feet of lot 1 on McGrath Corner Map 4576.

Said district shall also include the following described public rights-of-way:

54TH STREET between a line parallel to and 90 feet south of the southerly line of University Avenue, and the southerly line of El Cajon Boulevard; 54TH PLACE between a line parallel to and 200 feet east of the easterly line of 54th Street and the easterly line of 54th Street; TROJAN AVENUE between a line parallel to and 40 feet east of the easterly line of 54th Street, and a line parallel to and 25 feet west of the westerly line of 54th Street; all as more particularly shown on Drawing No. 23259-D entitled "54TH STREET (UNIVERSITY AVENUE TO EL CAJON BOULEVARD) UNDERGROUND UTILITY DISTRICT," copies of which are on file in the office of the City Clerk as Document No.

RR- 267174 and attached hereto and incorporated herein as Exhibit A; and

WHEREAS, notice of such hearing has been given by the City Clerk to all affected property owners as defined in Chapter VI, Article 1, Division 5 of the San Diego Municipal Code, and the utilities concerned in the manner and for the time required by law; and

WHEREAS, such hearing has been duly and regularly held and all persons interested have been given an opportunity to be heard; NOW, THEREFORE,

BE IT RESOLVED, by the Council of the City of San Diego, as follows:

1. The City Council does hereby find and determine that the public health, safety and general welfare require the removal of


poles, overhead wires and associated overhead structures and the underground installation of wires and facilities for supplying electric, communication, community antenna television or similar or associated service within the area set forth above and that pursuant to Chapter VI, Article 1, Division 5 of the San Diego Municipal Code, the above-described area is hereby declared to be an underground utility district in the City of San Diego, and the maps and document referred to above are hereby incorporated as a part of this resolution.

2. The City Council shall by subsequent resolution fix the date upon which the property in the district must be ready to receive underground service, and shall by subsequent resolution order the removal of all poles, overhead wires and associated overhead structures and the underground installation of wires and facilities for supplying electric, communication, community antenna television or similar or associated service.

3. The City Clerk be and he is hereby instructed to notify all affected persons as defined in Chapter VI, Article 1, Division 5 of the San Diego Municipal Code, and all affected utility companies of the adoption of this resolution within fifteen (15) days after the date of such adoption. The City Clerk shall further notify said affected persons as defined in Chapter VI, Article 1, Division 5 of the San Diego Municipal Code of the necessity that if they desire to continue to receive electric, communication, community antenna television or similar or associated service they shall provide at their own expense all necessary facility changes on their premises so as to receive


underground service from the lines relocated underground of the supplying utility company subject to applicable rules, regulations and tariffs of the respective utility company on file with the Public Utilities Commission of the State of California (as of the date of adoption of this resolution) and subject to all other applicable requirements of State law and City ordinances. The Clerk's notification shall be made in the manner provided in Chapter VI, Article 1, Division 5 of the San Diego Municipal Code.

APPROVED: John W. Witt, City Attorney

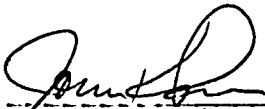By 


John K. Riess
Deputy City Attorney

JKR:mrh:460
11/14/86
Or.Dept:E&D
R-87-999
Form=r.uest

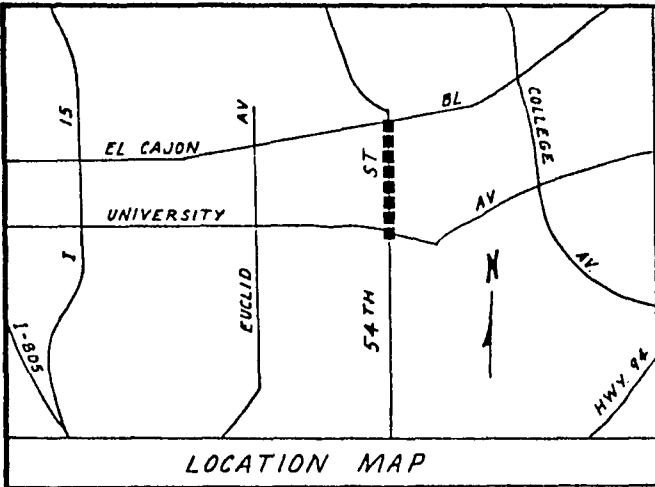


LEGEND:

- BOUNDARY OF UTILITY DISTRICT [dashed line symbol]
- COUNTY ASSESSORS BOOK & PAGE NO. (472-100)
- COUNTY ASSESSORS PARCEL NO. ①
- DISTRICT HOUSE NO. 4000

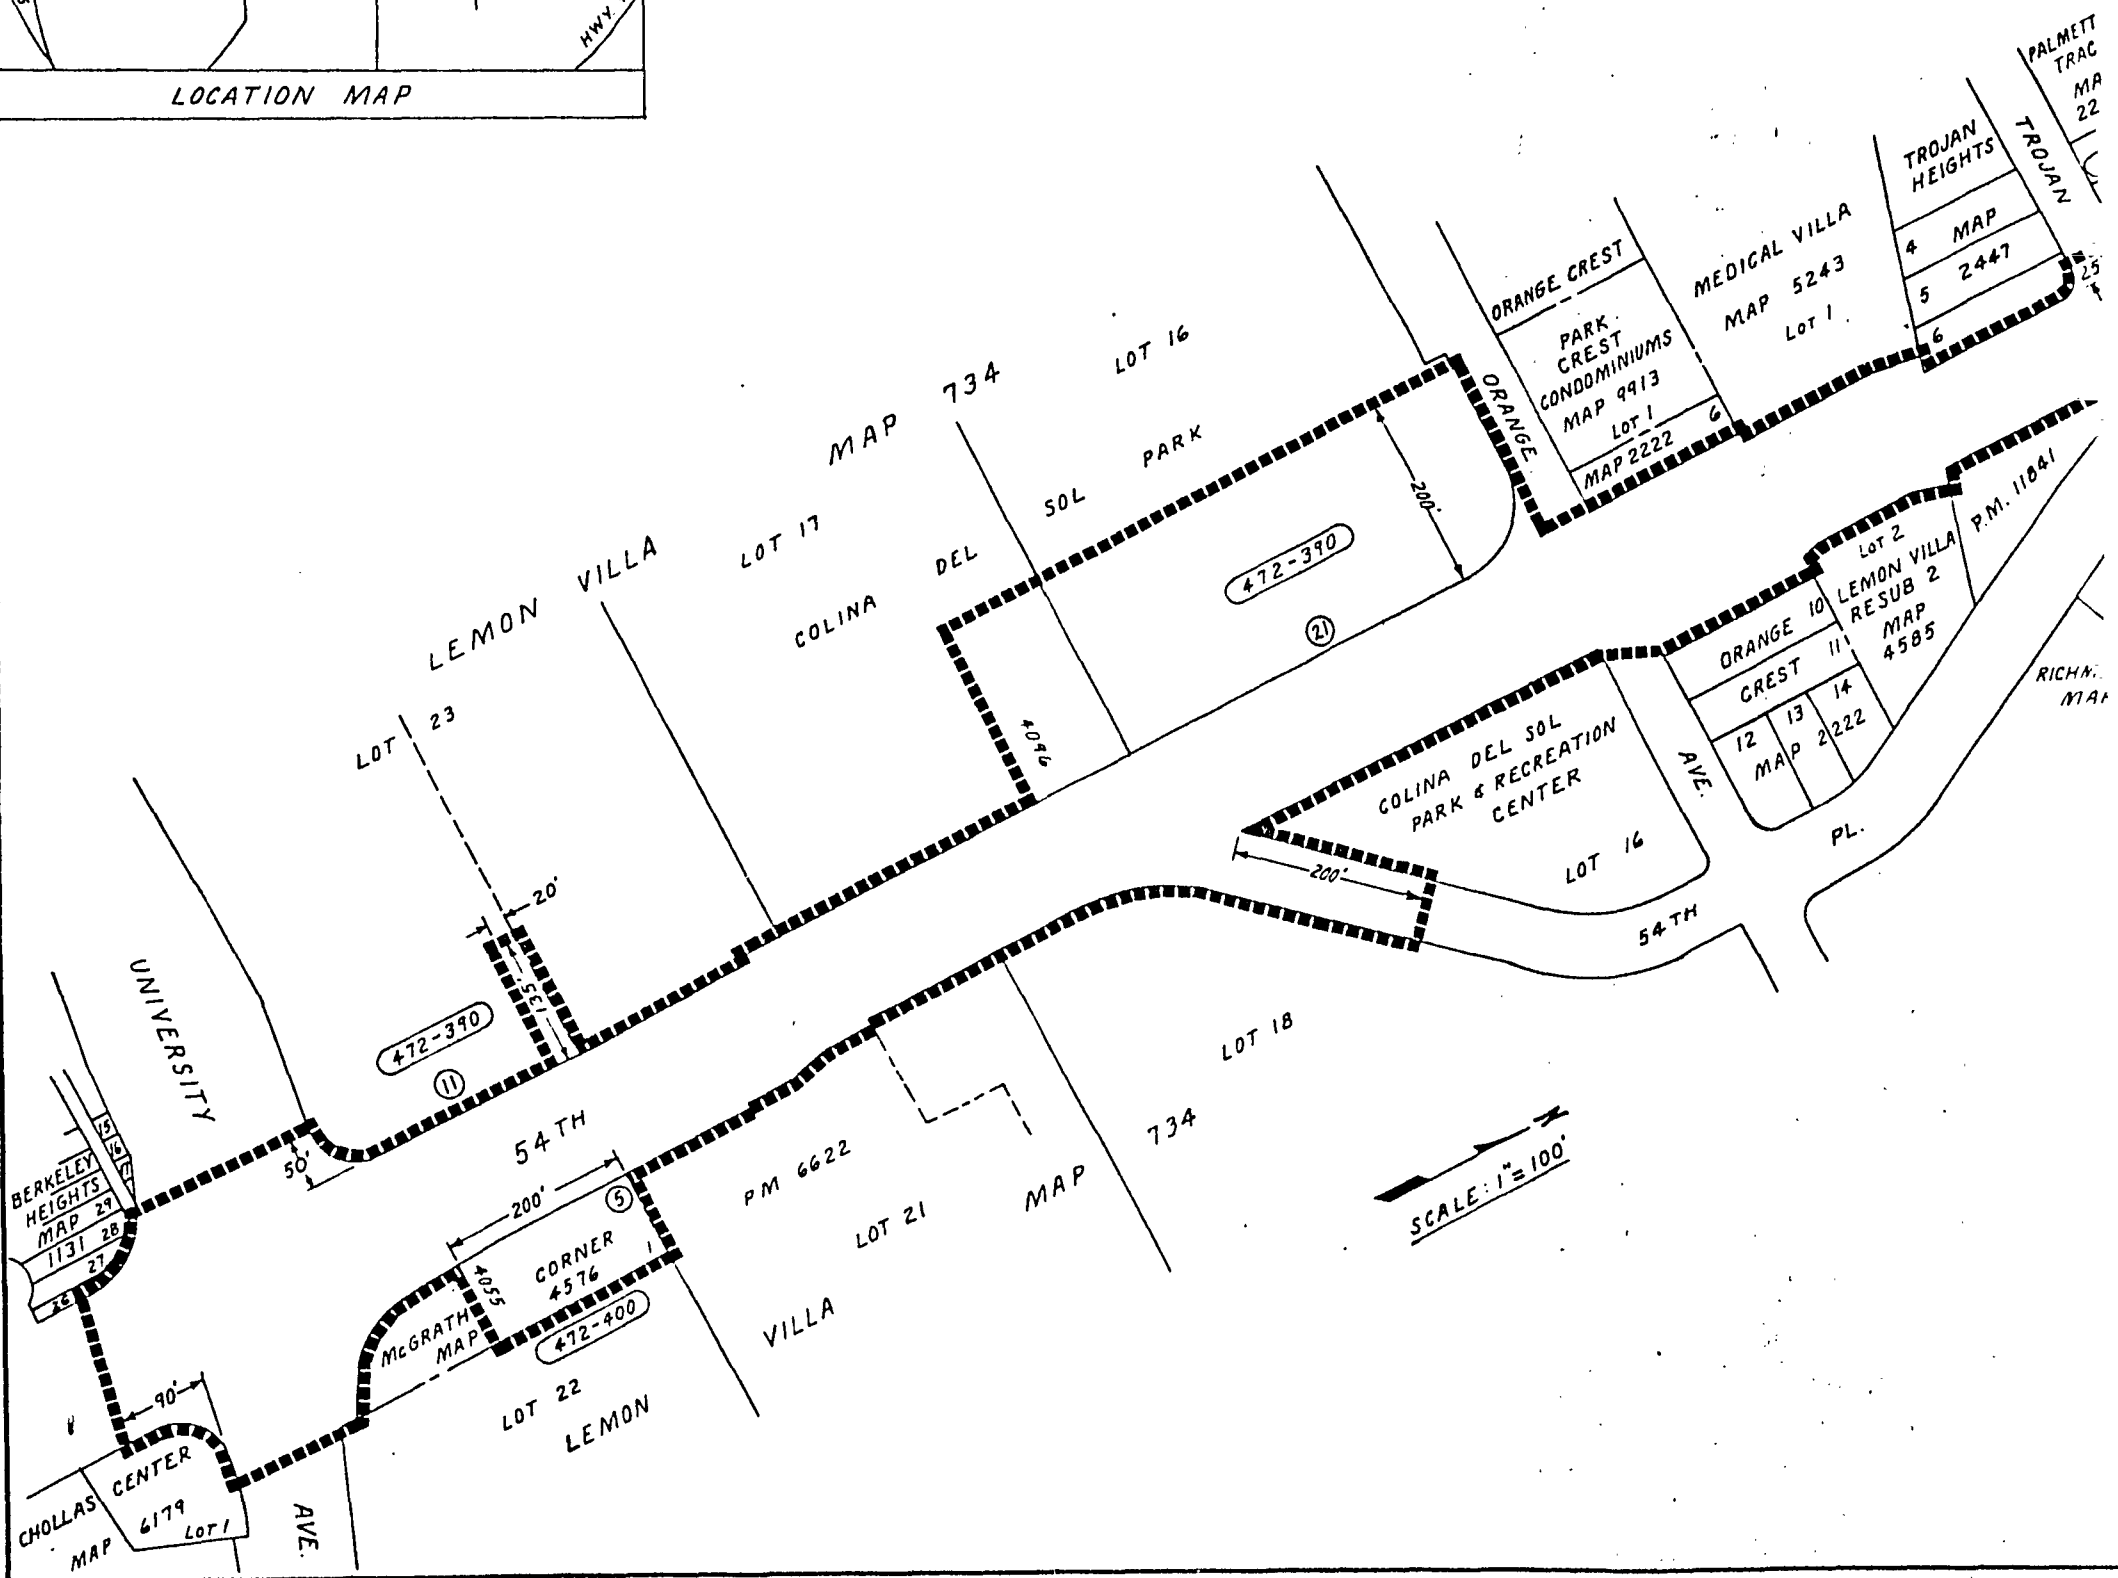

SCALE: 1" = 100'

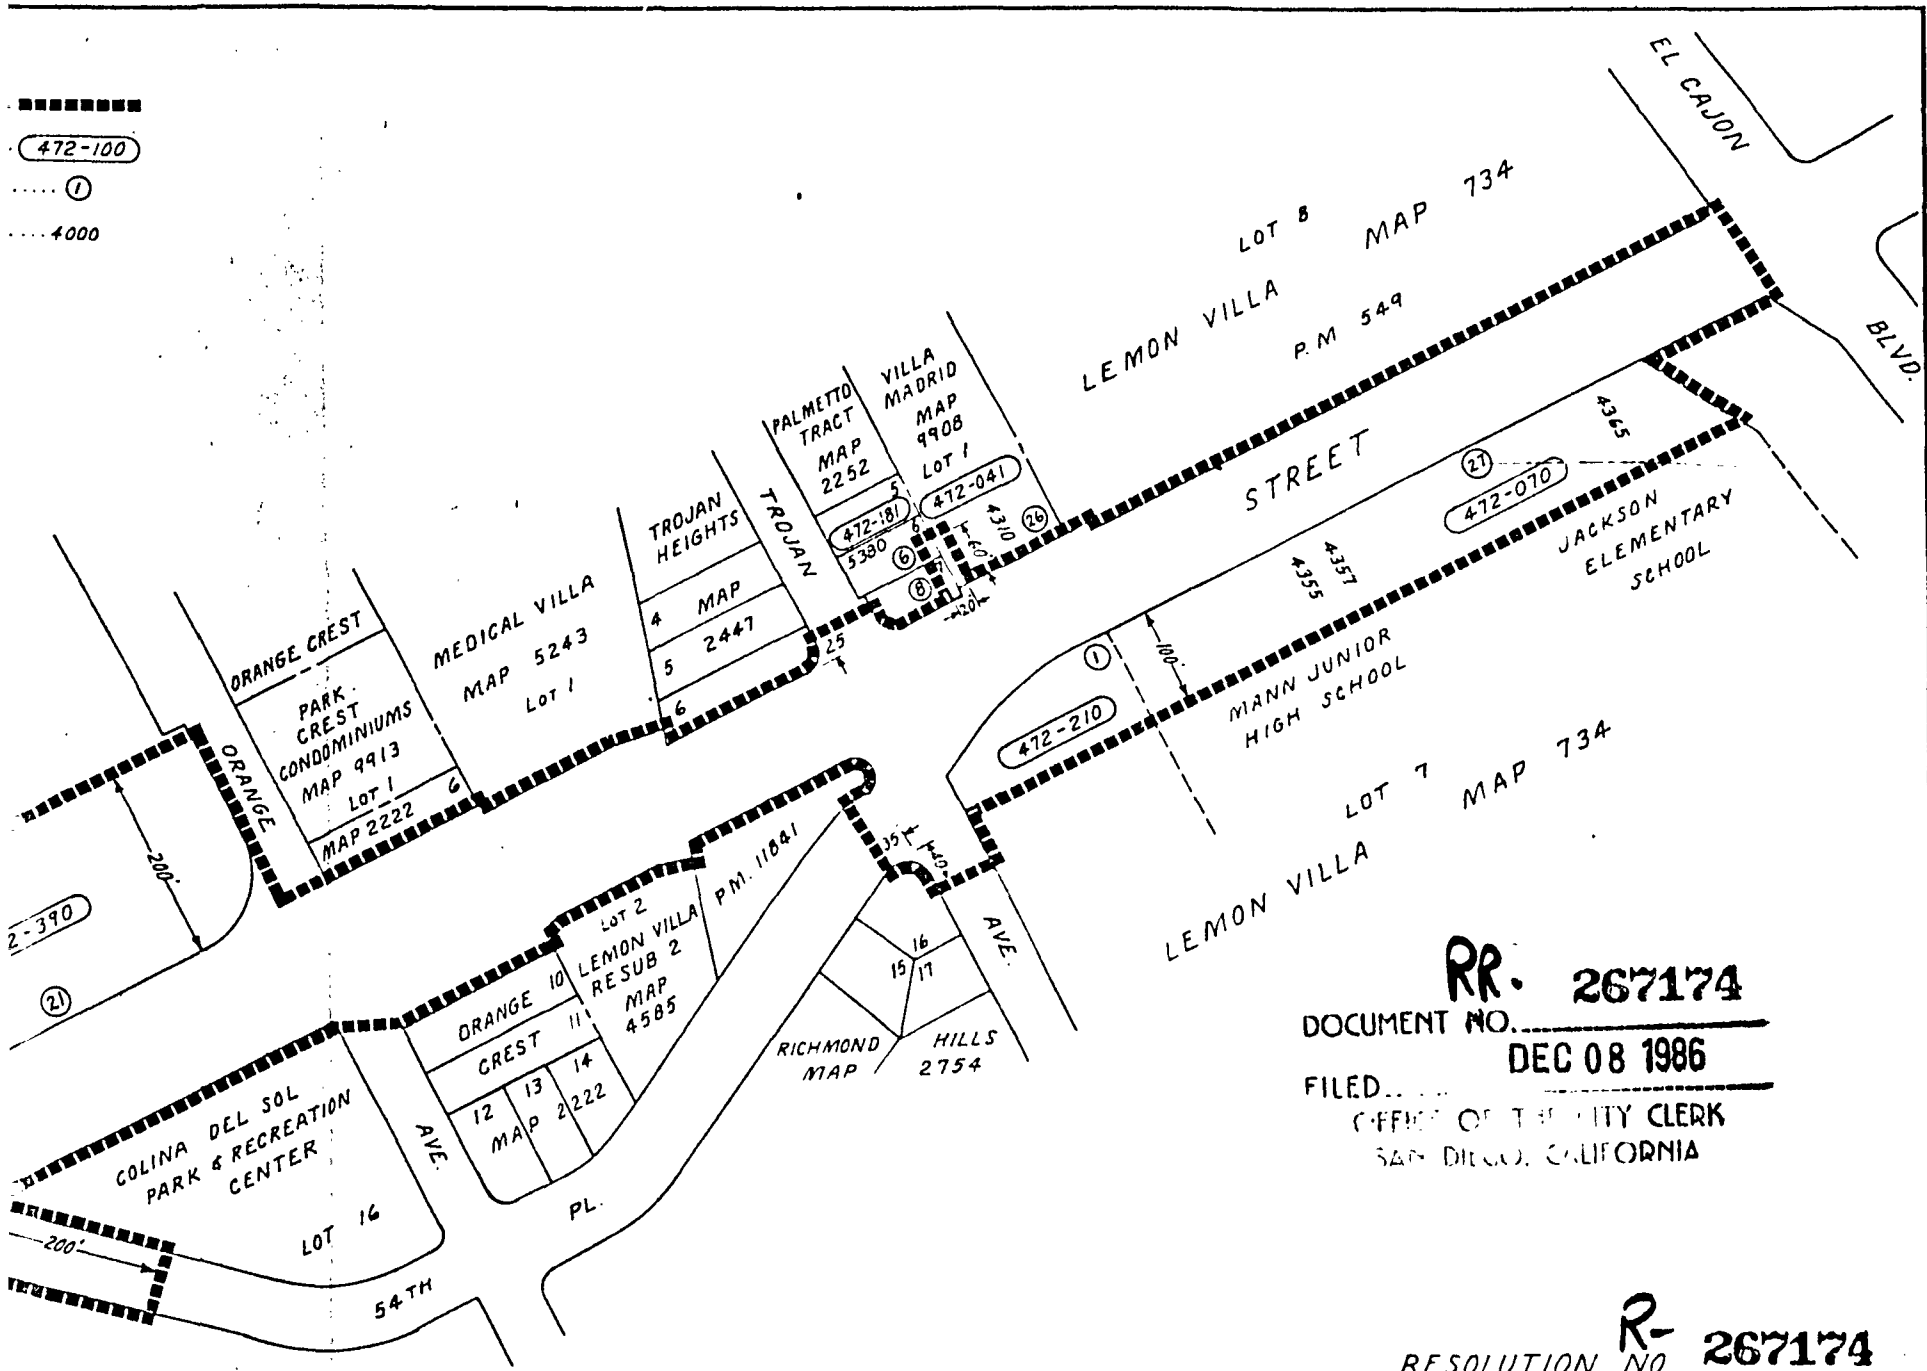

RR. 267174
 DOCUMENT NO. _____
 DEC 08 1986
 FILED _____
 OFFICE OF THE CITY CLERK
 SAN DIEGO, CALIFORNIA

R- 267174
 RESOLUTION NO. _____
 DATE ADOPTED DEC 08 1986

54TH STREET (UNIVERSITY AVE TO EL CAJON BL.) UNDERGROUND UTILITY DISTRICT	
CITY OF SAN DIEGO, CALIFORNIA ENGINEERING DEPARTMENT SHEET 1 OF 1 SHEETS	WO NO. 118857
CITY ENGINEER	DATE
DESCRIPTION	BY
APPROVED	DATE
FILED	
ORIGINAL	D.W. 11/1/86
REVISIONS	
CONTRACTOR	DATE STARTED
INSPECTOR	DATE COMPLETED
	212-1745
	23259-D

00780 R-267618

330a

Passed and adopted by the Council of The City of San Diego on..... **FEB 3 1987**,
by the following vote:

Council Members	Yeas	Nays	Not Present	Ineligible
Abbe Wolfsheimer	<input checked="" type="checkbox"/>	<input type="checkbox"/>	<input type="checkbox"/>	<input type="checkbox"/>
Bill Cleator	<input type="checkbox"/>	<input type="checkbox"/>	<input checked="" type="checkbox"/>	<input type="checkbox"/>
Gloria McColl	<input checked="" type="checkbox"/>	<input type="checkbox"/>	<input type="checkbox"/>	<input type="checkbox"/>
William Jones	<input checked="" type="checkbox"/>	<input type="checkbox"/>	<input type="checkbox"/>	<input type="checkbox"/>
Ed Struiksma	<input checked="" type="checkbox"/>	<input type="checkbox"/>	<input type="checkbox"/>	<input type="checkbox"/>
Mike Gotch	<input checked="" type="checkbox"/>	<input type="checkbox"/>	<input type="checkbox"/>	<input type="checkbox"/>
Judy McCarty	<input checked="" type="checkbox"/>	<input type="checkbox"/>	<input type="checkbox"/>	<input type="checkbox"/>
Celia Ballesteros	<input checked="" type="checkbox"/>	<input type="checkbox"/>	<input type="checkbox"/>	<input type="checkbox"/>
Mayor Maureen O'Connor	<input checked="" type="checkbox"/>	<input type="checkbox"/>	<input type="checkbox"/>	<input type="checkbox"/>

AUTHENTICATED BY:

..... **MAUREEN O'CONNOR**,
Mayor of The City of San Diego, California.

(Seal)

..... **CHARLES G. ABDELNOUR**,
City Clerk of The City of San Diego, California.

By *Barbara Baxter* Deputy.

Office of the City Clerk, San Diego, California	
Resolution Number R-267618	Adopted FEB 3 1987