

RESOLUTION NUMBER R- 268260

ADOPTED ON MAY 4 1987

BE IT RESOLVED, by the Council of The City of San Diego, as follows:


1. That the name of MILLY WAY, located between Camino Del Rio North and Camino Del Rio South, as more particularly shown on Drawing No. 16975-B attached hereto as Exhibit A and by this reference incorporated herein, is hereby changed to MISSION CITY PARKWAY.

2. That the installation of the necessary signs and markings is hereby authorized.

3. That the City Clerk shall cause a certified copy of this resolution, attested by him under seal, to be recorded in the office of the County Recorder.

APPROVED: JOHN W. WITT, City Attorney

By

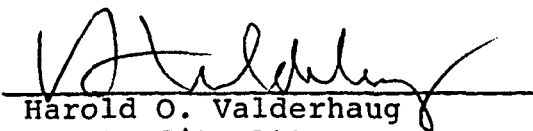
Harold O. Valderhaug
Deputy City Attorney


HOV:ps
04/13/87
05/14/87 REV.1
Or.Dept:E&D
WO.120232
16975-B
R-87-2103
Form=r.none

MAP NO.
S.C.C.

330
348



SCALE 1"=100'

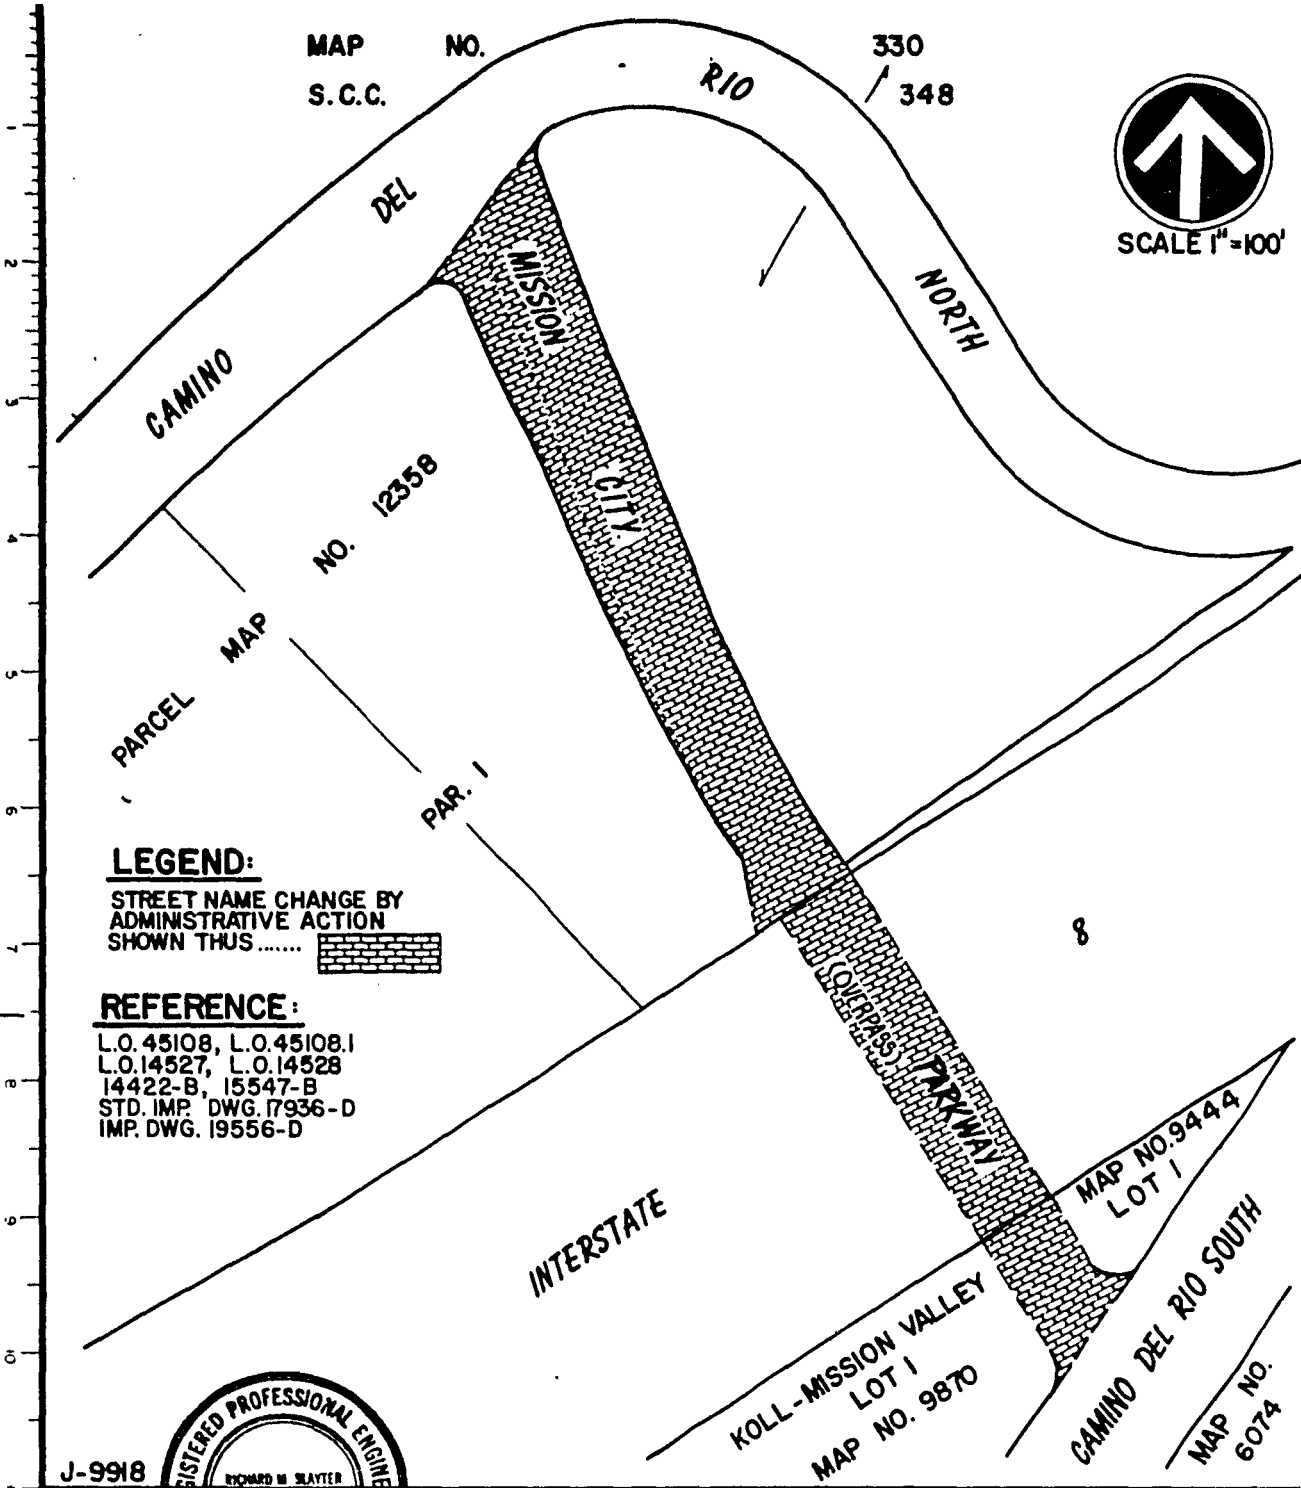


LEGEND:

STREET NAME CHANGE BY ADMINISTRATIVE ACTION SHOWN THUS



REFERENCE:

L.O. 45108, L.O. 45108.1
L.O. 14527, L.O. 14528
14422-B, 15547-B
STD. IMP. DWG. 17936-D
IMP. DWG. 19556-D

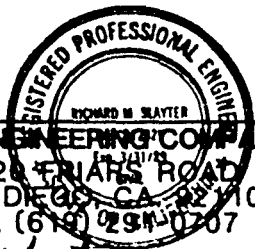

J-9918
RICK ENGINEERING COMPANY
5628 FRIARS ROAD
SAN DIEGO, CA 92110
Ph. (619) 294-0707

ENGINEER OF WORK
DATE 3-4-87

STREET NAME CHANGE: MILLY WAY, TO THE EAST OF I-805 AND BETWEEN CAMINO DEL RIO NORTH AND CAMINO DEL RIO SOUTH, NAMED MISSION CITY PARKWAY

R-268260

DESCRIPTION					BY		APPROVED		DATE		FILED		CITY OF SAN DIEGO, CALIFORNIA			
ORIGINAL													SHEET 1 OF 1 SHEET			
													NO. 120232 SA86-552			
													Ralph C. Adams CONTROL CERTIFICATION			
													222-1731 LAMBERT COORDINATES			
													16975-B			
													STATUS SECTION HEAD			

99010

MAY 4 1987

Passed and adopted by the Council of The City of San Diego on.....
by the following vote:

Council Members	Yeas	Nays	Not Present	Ineligible
Abbe Wolfsheimer	<input checked="" type="checkbox"/>	<input type="checkbox"/>	<input type="checkbox"/>	<input type="checkbox"/>
Bill Cleator	<input checked="" type="checkbox"/>	<input type="checkbox"/>	<input type="checkbox"/>	<input type="checkbox"/>
Gloria McColl	<input type="checkbox"/>	<input type="checkbox"/>	<input checked="" type="checkbox"/>	<input type="checkbox"/>
William Jones	<input type="checkbox"/>	<input type="checkbox"/>	<input checked="" type="checkbox"/>	<input type="checkbox"/>
Ed Struiksma	<input checked="" type="checkbox"/>	<input type="checkbox"/>	<input type="checkbox"/>	<input type="checkbox"/>
Mike Gotch	<input checked="" type="checkbox"/>	<input type="checkbox"/>	<input type="checkbox"/>	<input type="checkbox"/>
Judy McCarty	<input checked="" type="checkbox"/>	<input type="checkbox"/>	<input type="checkbox"/>	<input type="checkbox"/>
Celia Ballesteros	<input checked="" type="checkbox"/>	<input type="checkbox"/>	<input type="checkbox"/>	<input type="checkbox"/>
Mayor Maureen O'Connor	<input checked="" type="checkbox"/>	<input type="checkbox"/>	<input type="checkbox"/>	<input type="checkbox"/>

AUTHENTICATED BY:

MAUREEN O'CONNOR
Mayor of The City of San Diego, California.

(Seal)

CHARLES G. ABDELNOUR
City Clerk of The City of San Diego, California.

By *Ellen Roward*, Deputy.

Office of the City Clerk, San Diego, California

Resolution *R* 268260 MAY 4 1987
 Number Adopted

RECEIVED

CITY CLERK'S OFFICE

1987 MAY 18 AM 11: 04

SAN DIEGO, CALIF.

01068