(R-87-2067)

RESOLUTION NUMBER R- 268500
ADOPTED ON JUN 2 1987

WHEREAS, Section 8330 et seq. of the California Streets and Highways Code provides a procedure for the summary vacation of streets by City Council resolution where the portion of street to be vacated is excess right-of-way of a street or highway not required for street or highway purposes; and

WHEREAS, the abutting property owners have requested the vacation of a portion of an easterly excess portion of Stadium Way north of Camino Del Rio North; and

WHEREAS, the public will benefit from the vacation through improved utilization of land; and

WHEREAS, the vacation is not inconsistent with the General Plan or an approved Community Plan; and

WHEREAS, the portion of street to be vacated is not needed for present or prospective public street purposes; and

WHEREAS, those properties adjoining the street to be vacated will continue to have access; NOW, THEREFORE,

BE IT RESOLVED, by the Council of The City of San Diego, as follows:

1. That an easterly excess of Stadium Way north of Camino Del Rio North as more particularly shown on Drawing No. 16737-B on file in the office of the City Clerk as Document No.

RR-268500-/, which is by this reference incorporated herein and made a part hereof, be and the same is hereby ordered vacated.

- 2. That the resolution shall not become effective unless and until the acquisition of the required right-of-way for Stadium Way in conjunction with the First San Diego River Improvement Project Assessment District has been approved by Council action.
- 3. That the City Engineer shall advise the City Clerk of the acquisition of the aforementioned right-of-way for Stadium Way in conjunction with First San Diego River Improvement Project, and that the City Clerk shall cause a certified copy of this resolution, with drawing, attested by him under seal, to be recorded in the office of the County Recorder.

APPROVED: John W. Witt, City Attorney

Вy

John K. Riess

Deputy City Attorney

JKR:mrh:221.1

04/03/87

Or.Dept:E&D

SA:86-526


WO:120236

Dwg:16737-B

R-87-2067

Form=r.sumv

86510		
P.O.B MO CORNER P.	057 W51'LY 5.14°35'05"E., 1371.37'	
	N. 75°16'42"E. NORTHERLY LINE 58.99' F	E PAR. 1, P.M. 11933
	N. 78°26'12"E.(R)	
		// · \
	A=2°22'13°)/ R=5051' L=208.95')	
		\mathcal{N}
	(F) 48.25 W 1 2 2 2 2 2 2 2 2 2 2 2 2 2 2 2 2 2 2	SCALE: [1"=50'
	8 2 5	
	18 18 18 18 18 18 18 18 18 18 18 18 18 1	
	35°W (35°W (R.)	
	Δ=0°03'28"	3"
	R=10,138.	5'
	N.80°48'25'E.7 (RAD.) \[\Delta = 0°08'27" \] \[R = 5061' \]	34°45'28'W. (R.) 33. N.84°45'29'W.)
	Δ=0°08'27") (RAD.)	73. N.84. (R)
	R=5061' \$ " " L=12.44' =	143 29 ju
	[272.44]	,
	255.1 152.85 1349.	BASIS OF BEARINGS:
	CATED S	THE BASIS OF BEARINGS FOR THIS DRAWING
		IS THE CENTERLINE OF STADIUM WAY AS SHOWN ON R. OF S. 10437 i.e., N. 9°11'35"W.
	DEO!	REFERENCE DRAWINGS:
		R.O.S. 10437, P.M. 11933, 12314-5-D.
		12314-5-0. <u>ASSESSOR'S PARCEL NUMBER</u>
	STADIUM SS. W. S. S. W. S. S. S. W. S.	438-052-06
	S & S	LEGEND :
	9° 11'35"W	STADIUM WAY VACATED SHOWN THUS
		(0.054 ac.)
-	61'	
	Q	<u> </u>
		SADE SITE
	CAMINO DEL DEDI	CATED PFR)
	NORTH (L.O.	CATED PER CAMINO DE RIO NORTH
ľ	du .	<u>I-8</u>
		VICINITY MAP
	AND ENGINEERING TO STREET	
	DIEGO, CALIF. 92111 292-1770	DOCUMENT NO. RR 268500-/
	5-13-86 9-30-87	FILED JUN 2 1987
(,,	T R. NOLAND R.C.E. 35203 DATE REGISTRATION E	OFFICE OF THE CITY CLERK SAN DIEGO, CALIFORNIA
CURT	<i>t</i>	
CURT		
CURT	STREET	VACATION
CURT	A PORTION OF STADIUM V	VACATION
	STREET A PORTION OF STADIUM V DEL RIO NORTH	VACATION VAY NORTH OF CAMINO
	STREET A PORTION OF STADIUM V DEL RIO NORTH CRIPTION BY APPROVED DATE FILMED CITY (VACATION VAY NORTH OF CAMINO DESAN DIEGO, CALIFORNIA NO. 133226
DESCI	STREET A PORTION OF STADIUM V DEL RIO NORTH CRIPTION BY APPROVED DATE FILMED CITY C	VACATION VAY NORTH OF CAMINO OF SAN DIEGO, CALIFORNIA SHEET OF 1 SHEETS W.O. 133226 NO. 133226 5486-526
DESCI	STREET A PORTION OF STADIUM V DEL RIO NORTH CRIPTION BY APPROVED DATE FILMED CITY C	VACATION VAY NORTH OF CAMINO DESAN DIEGO, CALIFORNIA NO. 133226

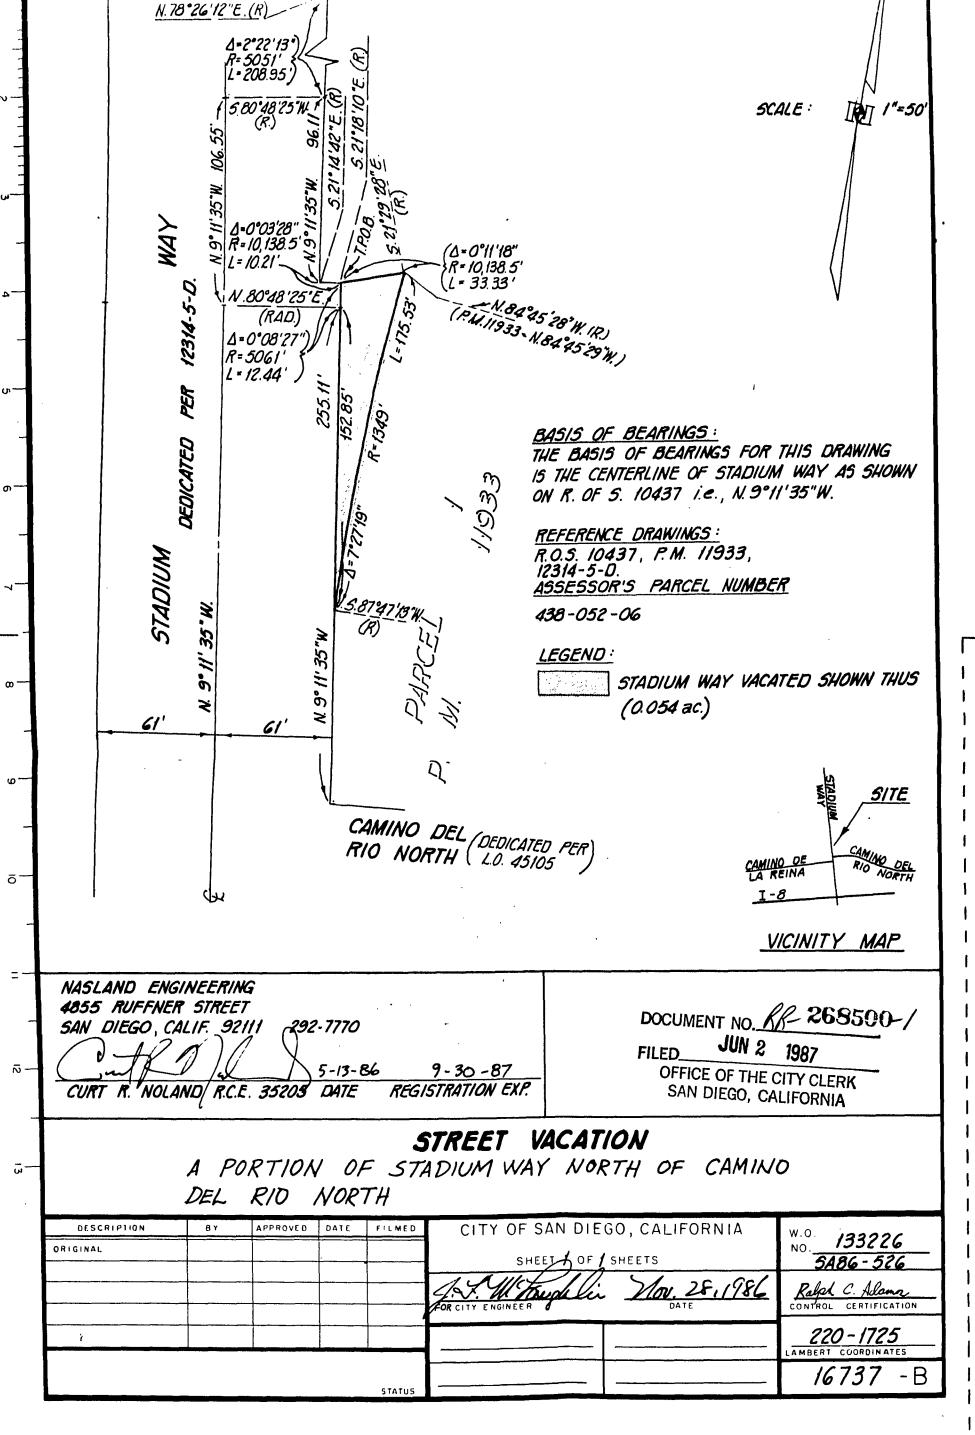

assed and adopted by the Council of The	JUN 2 1987 • City of San Diego on
Council Members Abbe Wolfsheimer Bill Cleator Gloria McColl William Jones Ed Struiksma Mike Gotch Judy McCarty Celia Ballesteros Mayor Maureen O'Connor	Yeas Nays Not Present Ineligible
UTHENTICATED BY:	MAUREEN O'CONNOR Mayor of The City of San Diego, California. CHARLES G. ABDELNOUR City Clerk of The City of San Diego, California. By Mul A. Blackell, Deput
	Office of the City Clerk, San Diego, California
	Resolution 268500 Adopted JUN 2 1987

CC-1276 (Rev. 12-86)

RECEIVED
RECERK'S DEFICE
CITY CLERK'S DEFICE
1987 MAY 13 PM 1: 23
SAN DIEGO. CALIF.

32176

N . 4