

(R-87-2461)

RESOLUTION NUMBER R- 268965

ADOPTED ON JUL 28 1987

A RESOLUTION ESTABLISHING AN UNDERGROUND UTILITY DISTRICT TO BE KNOWN AND DENOMINATED AS THE MARINA "I" BLOCKS (PACIFIC HIGHWAY TO INDIA STREET AND DR. M.L. KING WAY TO "E" STREET) UNDERGROUND UTILITY DISTRICT.

WHEREAS, by Resolution No. R- 268537 a public hearing was called for on July 28, 1987 at the hour of 10:00a.m. in the Council Chambers of the City Administration Building, 202 C Street, San Diego, California, to determine whether the public health, safety or general welfare requires the removal of poles, overhead wires and associated structures and the underground installation of wires and facilities for supplying electric, communication, community antenna television or similar or associated service within that certain area of the City of San Diego more particularly described as follows:

Lots J, K, & L in Block 21; Lots C-G in Block 30; all of Blocks 31, 32, 35, 36, 46, & 47 in New San Diego, Map 456.

Said district shall also include the following described public rights-of-way:

PACIFIC HIGHWAY between the southerly line of Harbor Drive, and a line parallel to and 200 feet south of the southerly line of Broadway; KETTNER BOULEVARD between the southerly line of Dr. M.L. King Way and the northerly line of "E" Street; INDIA STREET between the northerly line of Harbor Drive, and a line parallel to and 50 feet north of the northerly line of Dr. M.L. King Way;

DR. M.L. KING WAY between the westerly line of Pacific Highway, and the easterly line of India Street; "G" STREET between the westerly line of Pacific Highway, and the easterly line of Kettner Boulevard; "F" STREET between the westerly line of Pacific Highway, and the easterly line of Kettner Boulevard; "E" STREET between the westerly line of Pacific Highway, and the easterly line of Kettner Boulevard; all as more particularly shown on Drawing No. 23713-D entitled "MARINA "I" BLOCKS (PACIFIC HIGHWAY TO INDIA STREET AND DR. M.L. KING WAY TO "E" STREET) UNDERGROUND UTILITY DISTRICT," copies of which are on file in the office of the City Clerk as Document No. RR- 268587 and attached hereto and incorporated herein as Exhibit A; and

WHEREAS, notice of such hearing has been given by the City Clerk to all affected property owners as defined in Chapter VI, Article 1, Division 5 of the San Diego Municipal Code, and the utilities concerned in the manner and for the time required by law; and

WHEREAS, such hearing has been duly and regularly held and all persons interested have been given an opportunity to be heard; NOW, THEREFORE,

BE IT RESOLVED, by the Council of the City of San Diego, as follows:

1. The City Council does hereby find and determine that the public health, safety and general welfare require the removal of poles, overhead wires and associated overhead structures and the underground installation of wires and facilities for supplying electric, communication, community antenna television or similar


or associated service within the area set forth above and that pursuant to Chapter VI, Article 1, Division 5 of the San Diego Municipal Code, the above-described area is hereby declared to be an underground utility district in the City of San Diego, and the maps and document referred to above are hereby incorporated as a part of this resolution.

2. The City Council shall by subsequent resolution fix the date upon which the property in the district must be ready to receive underground service, and shall by subsequent resolution order the removal of all poles, overhead wires and associated overhead structures and the underground installation of wires and facilities for supplying electric, communication, community antenna television or similar or associated service.

3. The City Clerk be and he is hereby instructed to notify all affected persons as defined in Chapter VI, Article 1, Division 5 of the San Diego Municipal Code, and all affected utility companies of the adoption of this resolution within fifteen (15) days after the date of such adoption. The City Clerk shall further notify said affected persons as defined in Chapter VI, Article 1, Division 5 of the San Diego Municipal Code of the necessity that if they desire to continue to receive electric, communication, community antenna television or similar or associated service they shall provide at their own expense all necessary facility changes on their premises so as to receive underground service from the lines relocated underground of the supplying utility company subject to applicable rules, regulations and tariffs of the respective utility company on file


with the Public Utilities Commission of the State of California
(as of the date of adoption of this resolution) and subject to
all other applicable requirements of State law and City
ordinances. The Clerk's notification shall be made in the manner
provided in Chapter VI, Article 1, Division 5 of the San Diego
Municipal Code.

APPROVED: John W. Witt, City Attorney

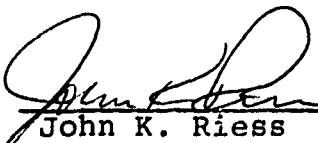By 
John K. Riess
Deputy City Attorney

JKR:mrh:460
05/26/87
Or.Dept:E&D
R-87-2461
Form=r.uest


00763

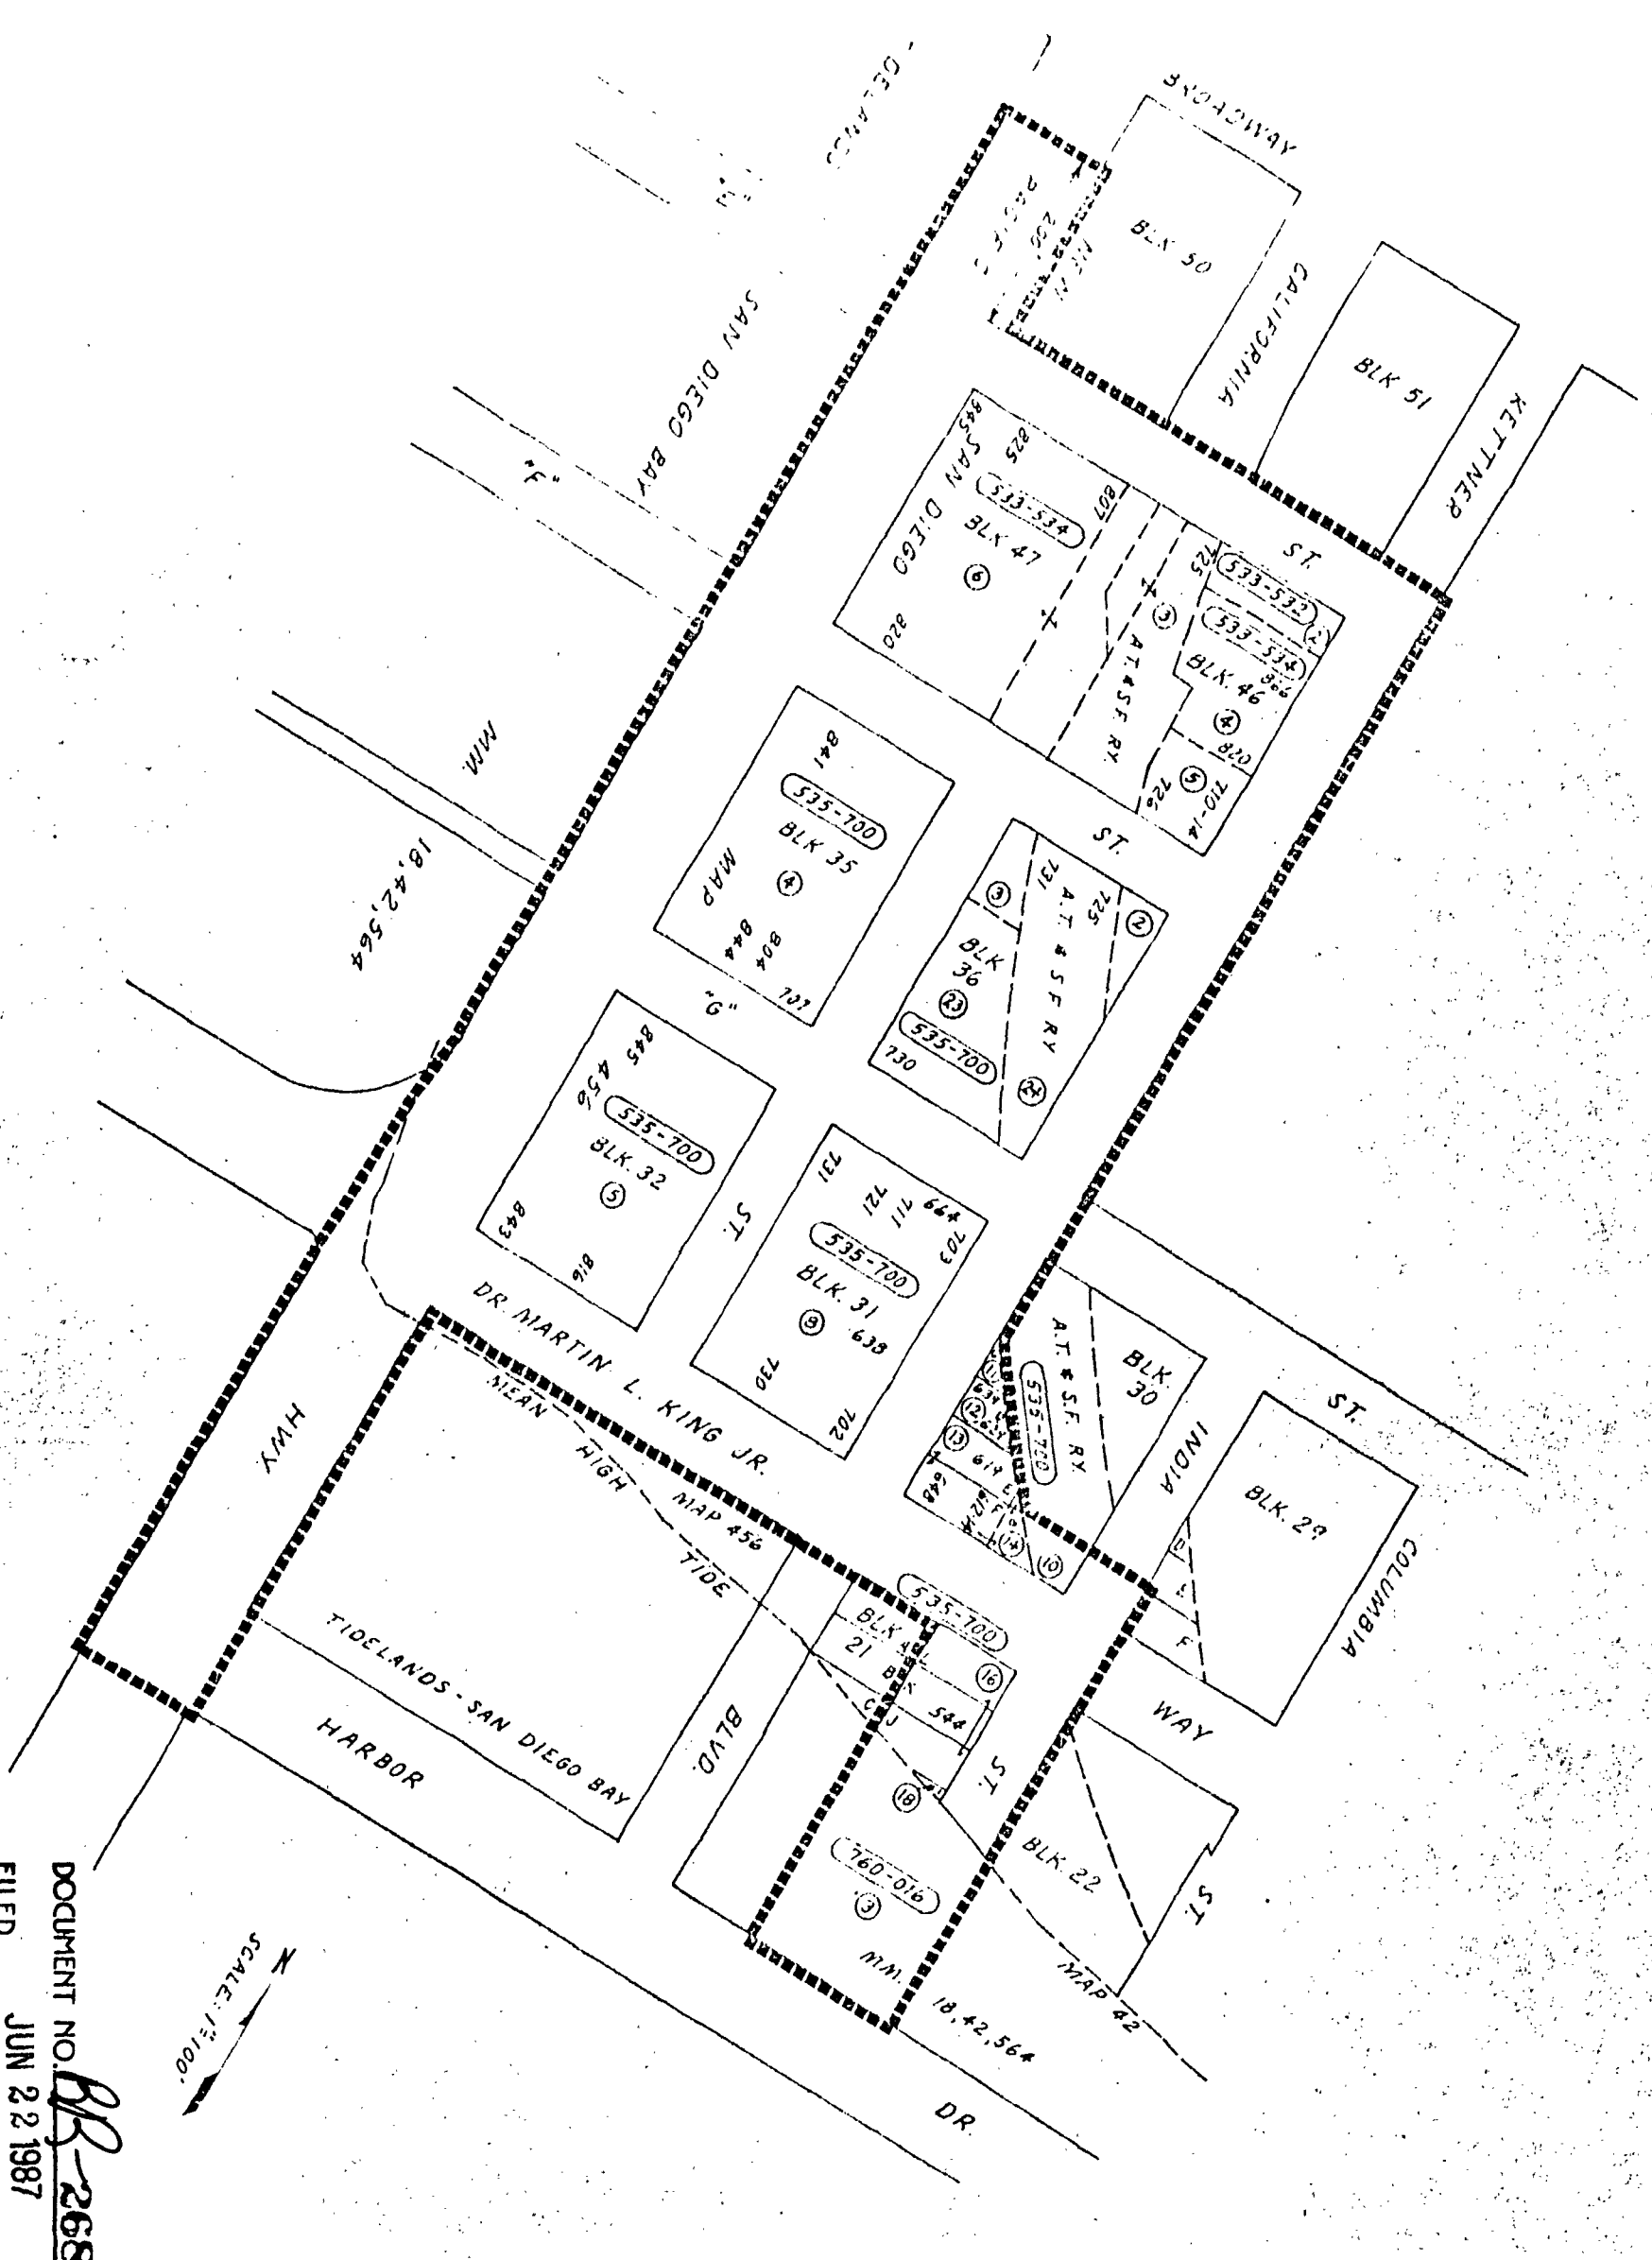

SCALE: 1"=100'

DOCUMENT NO. **BR-268587**
 FILED JUN 22 1987
 OFFICE OF THE CITY CLERK
 SAN DIEGO, CALIFORNIA

LEGEND:
 BOUNDARY OF UTILITY DISTRICT
 COUNTY ASSESSORS BOOK & PAGE NO. (535-700)
 COUNTY ASSESSMENT PARCEL NO. (1)
 DISTRICT HOUSE NO. 730

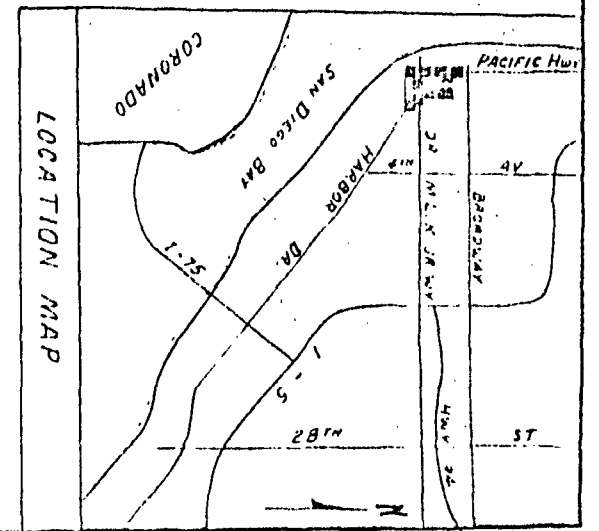

RESOLUTION NO. **R-268587**
 DATE ADOPTED JUN 22 1987

00764

MARINA T BLOCKS
 (DR M.L. KING WAY TO "E" ST &
 PACIFIC HWY TO INDIA ST.)
 UNDERGROUND UTILITY DISTRICT
 CITY OF SAN DIEGO, CALIFORNIA
 ENGINEERING DEPARTMENT
 SHEET 1 OF 1 SHEETS
 No. 118972

DATE	198-1717
BY	23713-D

R-268965

#334
(a-b)

JUL 28 1987

Passed and adopted by the Council of The City of San Diego on.....
by the following vote:

Council Members	Yeas	Nays	Not Present	Ineligible
Abbe Wolfsheimer	<input checked="" type="checkbox"/>	<input type="checkbox"/>	<input type="checkbox"/>	<input type="checkbox"/>
Bill Cleator	<input type="checkbox"/>	<input type="checkbox"/>	<input checked="" type="checkbox"/>	<input type="checkbox"/>
Gloria McColl	<input checked="" type="checkbox"/>	<input type="checkbox"/>	<input type="checkbox"/>	<input type="checkbox"/>
William Jones	<input checked="" type="checkbox"/>	<input type="checkbox"/>	<input type="checkbox"/>	<input type="checkbox"/>
Ed Struiksma	<input checked="" type="checkbox"/>	<input type="checkbox"/>	<input type="checkbox"/>	<input type="checkbox"/>
Mike Gotch	<input type="checkbox"/>	<input type="checkbox"/>	<input checked="" type="checkbox"/>	<input type="checkbox"/>
Judy McCarty	<input checked="" type="checkbox"/>	<input type="checkbox"/>	<input type="checkbox"/>	<input type="checkbox"/>
Celia Ballesteros	<input checked="" type="checkbox"/>	<input type="checkbox"/>	<input type="checkbox"/>	<input type="checkbox"/>
Mayor Maureen O'Connor	<input checked="" type="checkbox"/>	<input type="checkbox"/>	<input type="checkbox"/>	<input type="checkbox"/>

AUTHENTICATED BY:

MAUREEN O'CONNOR
Mayor of The City of San Diego, California.

(Seal)

CHARLES G. ABDELNOUR
City Clerk of The City of San Diego, California.

By *Charles G. Abdelnour*, Deputy.

Office of the City Clerk, San Diego, California

Resolution **R-268965** Adopted **JUL 28 1987**
 Number Adopted