

(R-88-552)

RESOLUTION NUMBER R- 269818

ADOPTED ON NOV 24 1987

VACATION OF THE ALLEY IN BLOCK C OF MAP 45.

WHEREAS, it is proposed that the alley in Block C of Map 45 be vacated; and

WHEREAS, there is no present or prospective use for the alley either for the public street system for which the right-of-way was originally acquired or for any other public use of a like nature that can be anticipated; and

WHEREAS, the public will benefit from the vacation through improved utilization of land; and

WHEREAS, the vacation or abandonment is not inconsistent with the General Plan or an approved Community Plan; and

WHEREAS, the public street system for which the right-of-way was originally acquired will not be detrimentally affected by this vacation; NOW, THEREFORE,

BE IT RESOLVED, by the Council of the City of San Diego, California, that the alley in Block C of Map 45 as more particularly referred to in Resolution of Intention No. R- 269427, is unnecessary for present or prospective public street purposes.

BE IT FURTHER RESOLVED, that the alley in Block C of Map 45, as more particularly shown on Drawing No. 16971-B, on file in the office of the City Clerk as Document No. RR- 269427, which said Drawing is attached hereto and made a part hereof, be, and the same is hereby ordered vacated.




BE IT FURTHER RESOLVED, that the City Clerk shall cause a certified copy of this resolution, attested by him under seal, to be recorded in the office of the County Recorder.

APPROVED: John W. Witt, City Attorney

By   
\_\_\_\_\_  
John K. Riess  
Deputy City Attorney

JKR:wk  
09/18/87  
Or.Dept:E&D  
R-88-552  
Form=r.stv

R 269818

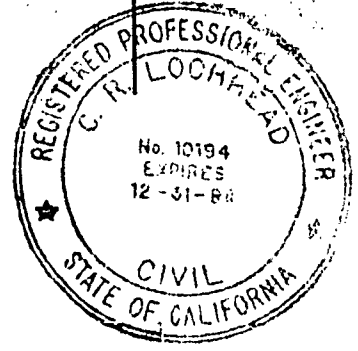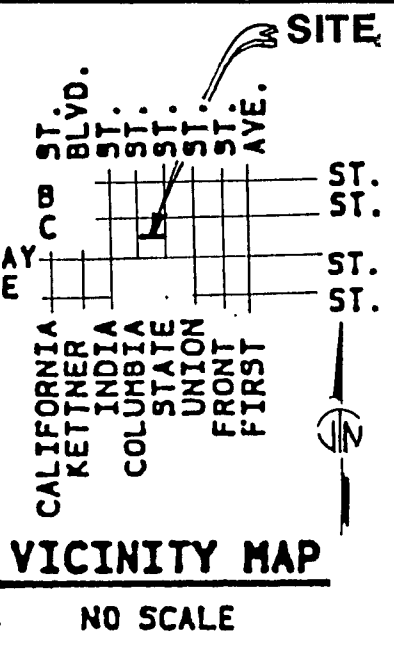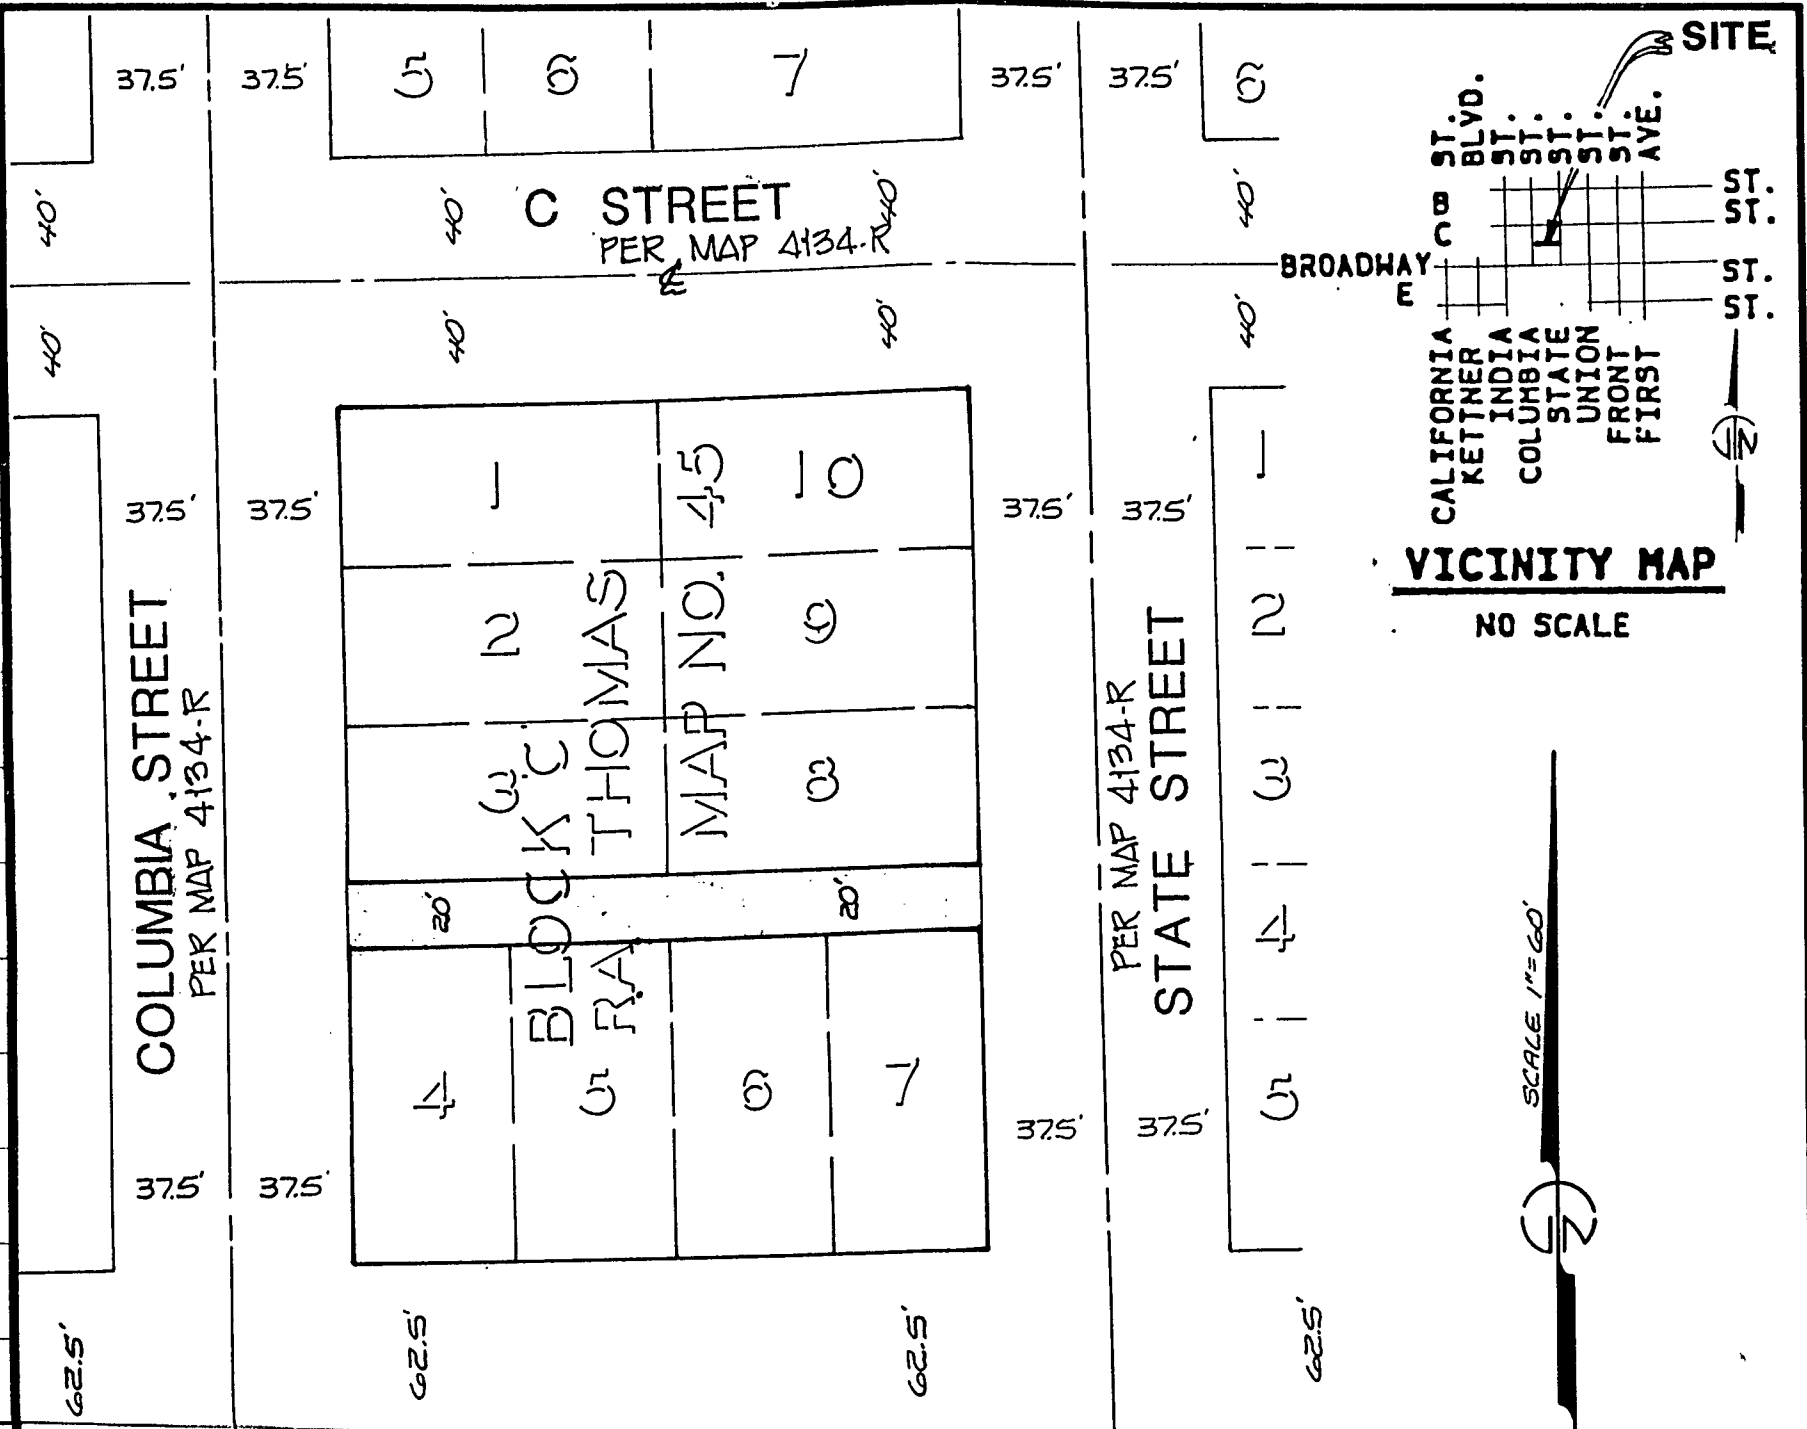

**LEGEND**


..... INDICATES 20 FOOT WIDE ALLEY VACATED, 0.092 ACRES

R.M. 13424

R.M. 12252

20 FOOT WIDE ALLEY DEDICATION PER R.A. THOMAS RESUBDIVISION OF BLOCK C, MURRAY TRACT OF MIDDLETOWN, IN THE CITY OF SAN DIEGO, COUNTY OF SAN DIEGO, STATE OF CALIFORNIA ACCORDING TO THE MAP THEREOF NO. 45, FILED IN THE OFFICE OF THE COUNTY RECORDER ON JUNE 9, 1987

**ENGINEER OF WORK:**  
*Reginald Dale Harvey Jr.*  
 REGINALD DALE HARVEY, JR., L.S. 5292  
 LIC. EXPIRES 12/31/1987  
 VTN SOUTHWEST INC. 4-1-87  
 4845 RONSON COURT DATE  
 SAN DIEGO, CALIFORNIA 92111  
 PHONE (619) 292-1040

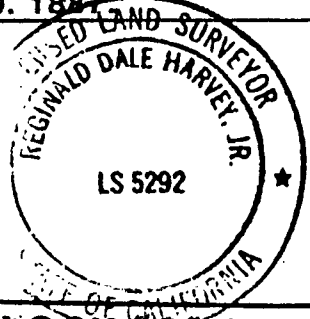


DOCUMENT NO. **RR-269427**  
 FILED **OCT 12 1987**  
 OFFICE OF THE CITY CLERK  
 SAN DIEGO, CALIFORNIA

**ALLEY VACATION: IN BLOCK C OF MAP NO. 45**

DESCRIPTION	BY	APPROVED	DATE	FILED
ORIGINAL				


CITY OF SAN DIEGO, CALIFORNIA  
 SHEET 1 OF 1 SHEETS  
*C.R. Lockheed* 9-1-87  
 FOR CITY ENGINEER DATE

W.O. NO. 120236  
 SA 87-500  
*Ralph C. Adams*  
 CONTROL CERTIFICATION  
 200-1717  
 LAMBERT COORDINATES  
**16971 - B**

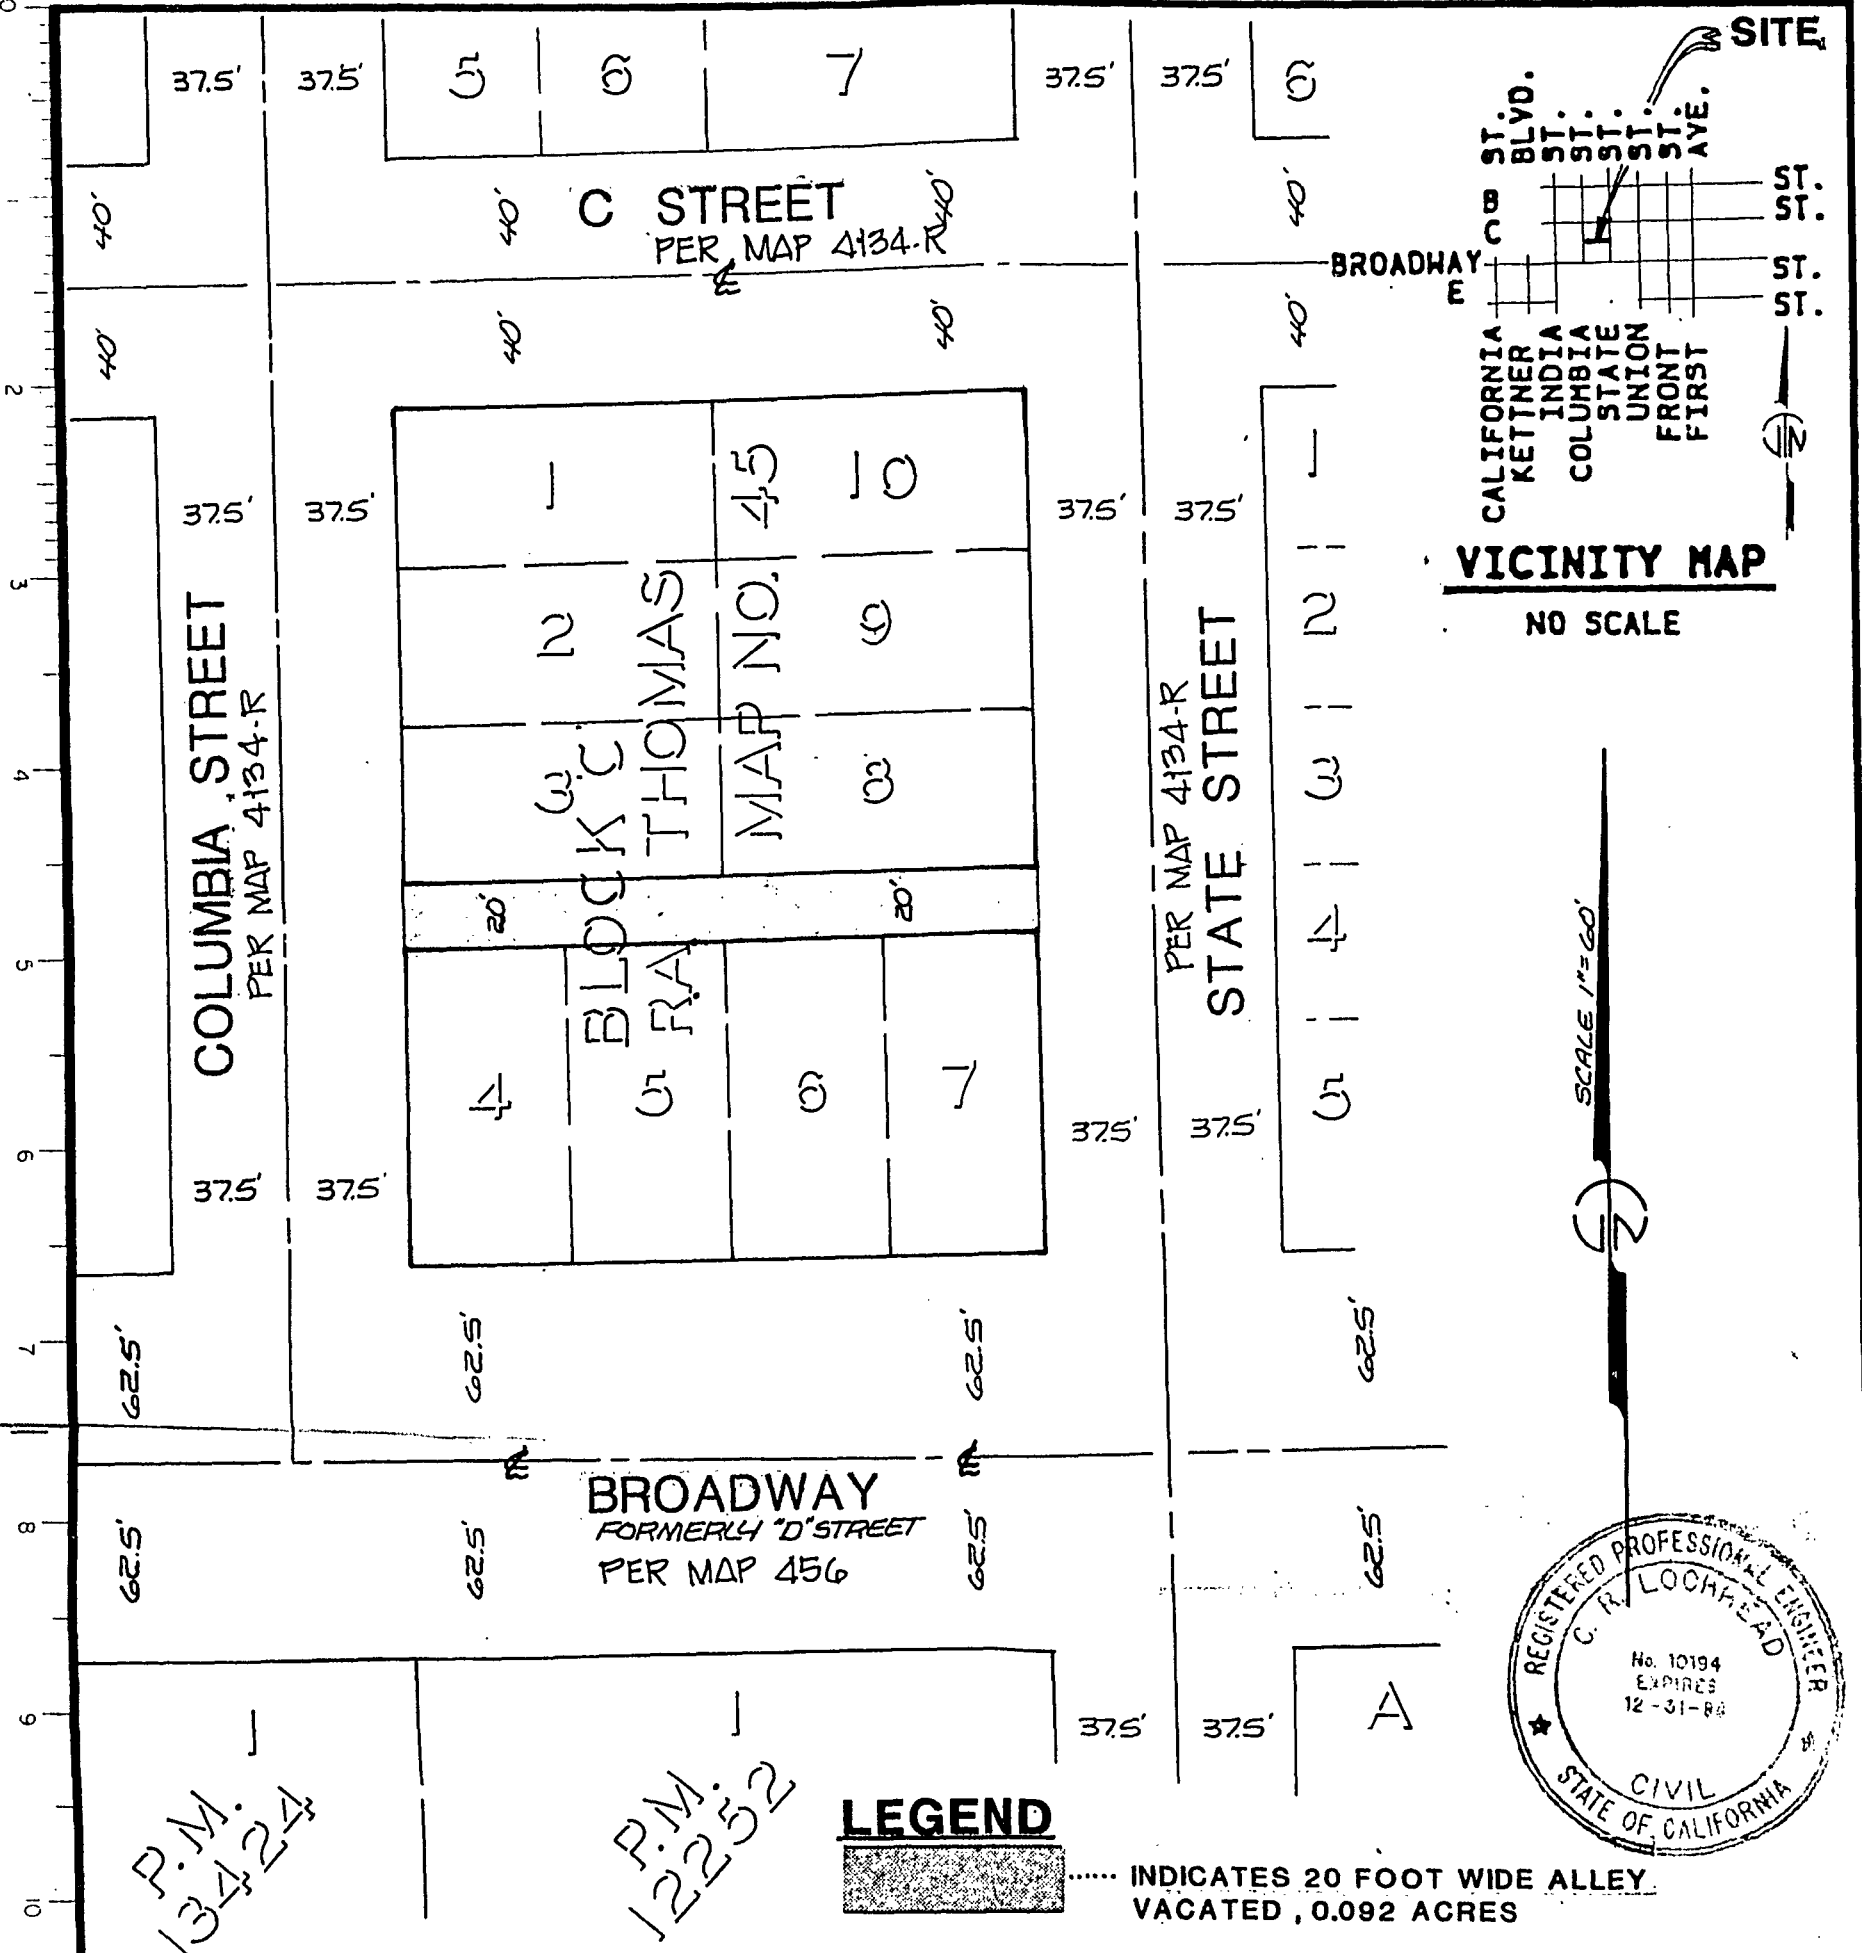

20 FOOT WIDE ALLEY DEDICATION PER R.A. THOMAS RESUBDIVISION OF BLOCK 'C', MURRAY TRACT OF MIDDLETOWN, IN THE CITY OF SAN DIEGO, COUNTY OF SAN DIEGO, STATE OF CALIFORNIA ACCORDING TO THE MAP THEREOF NO. 45, FILED IN THE OFFICE OF THE COUNTY RECORDER ON JUNE 9, 1987.

**ENGINEER OF WORK:**  
*Reginald Dale Harvey, Jr.*  
 REGINALD DALE HARVEY, JR. L.S. 5292  
 LIC. EXPIRES 12/31/1987  
 VTN SOUTHWEST INC. 4-1-87  
 4845 RONSON COURT DATE  
 SAN DIEGO, CALIFORNIA 92111  
 PHONE (619) 292-1040

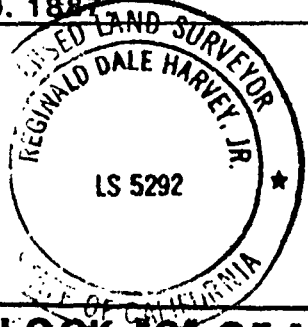

DOCUMENT NO. **RR-269427**  
 FILED **OCT 12 1987**  
 OFFICE OF THE CITY CLERK  
 SAN DIEGO, CALIFORNIA

**ALLEY VACATION : IN BLOCK 'C' OF MAP NO. 45**

DESCRIPTION	BY	APPROVED	DATE	FILED
ORIGINAL				

CITY OF SAN DIEGO, CALIFORNIA  
 SHEET 1 OF 1 SHEETS  
*C.R. Lockhead* 9-1-87  
 FOR CITY ENGINEER DATE  
 W.O. NO. 120236  
 SA 87-500  
*Ralph C. Adams*  
 CONTROL CERTIFICATION

PER MAP 4134-R

BROADWAY  
C  
E

ST.  
ST.

**VICINITY MAP**  
NO SCALE


CALIFORNIA  
KETTNER  
INDIA  
COLUMBIA  
STATE  
UNION  
FRONT  
FIRST

SCALE 1"=60'



COLUMBIA STREET  
PER MAP 4134-R

STATE STREET  
PER MAP 4134-R

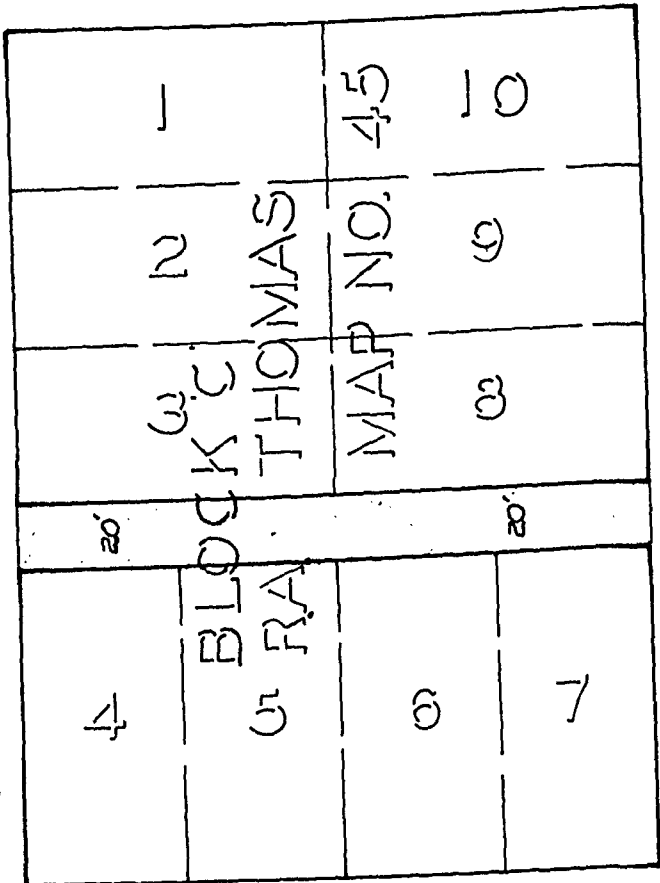

BROADWAY  
FORMERLY "D" STREET  
PER MAP 456

**LEGEND**

..... INDICATES 20 FOOT WIDE ALLEY  
VACATED, 0.092 ACRES

R.M.  
13424

R.M.  
12252

20 FOOT WIDE ALLEY DEDICATION PER R.A. THOMAS RESUBDIVISION OF  
BLOCK "C", MURRAY TRACT OF MIDDLETOWN, IN THE CITY OF SAN DIEGO, COUNTY OF SAN DIEGO,  
STATE OF CALIFORNIA ACCORDING TO THE MAP THEREOF NO. 45, FILED IN THE OFFICE OF THE  
COUNTY RECORDER ON JUNE 9, 1987

**ENGINEER OF WORK:**

*Reginald Dale Harvey, Jr.*  
REGINALD DALE HARVEY, JR. L.S. 5292  
LIC. EXPIRES 12/31/1987  
VTN SOUTHWEST INC. 4-1-87  
4845 RONSON COURT DATE  
SAN DIEGO, CALIFORNIA 92111  
PHONE (619) 292-1040



DOCUMENT NO. **RR-269427**  
FILED **OCT 12 1987**  
OFFICE OF THE CITY CLERK  
SAN DIEGO, CALIFORNIA

**ALLEY VACATION : IN BLOCK "C" OF MAP NO. 45**

DESCRIPTION	BY	APPROVED	DATE	FILED
ORIGINAL				

CITY OF SAN DIEGO, CALIFORNIA  
SHEET 1 OF 1 SHEETS  
*C.R. Lockhead* 9-1-87  
FOR CITY ENGINEER DATE

W.O.  
NO. 120236  
SA 87-500  
*Ralph C. Adams*  
CONTROL CERTIFICATION  
200-1717  
LAMBERT COORDINATES  
16971 - B

RS 111

00745

JOB NO. 3762-34

R-269818

Passed and adopted by the Council of The City of San Diego on NOV 24 1987  
by the following vote:

Council Members	Yeas	Nays	Not Present	Ineligible	
Abbe Wolfsheimer	<input checked="" type="checkbox"/>	<input type="checkbox"/>	<input type="checkbox"/>	<input type="checkbox"/>	
Bill Cleator	<input type="checkbox"/>	<input type="checkbox"/>	<input checked="" type="checkbox"/>	<input type="checkbox"/>	
Gloria McColl	<input checked="" type="checkbox"/>	<input type="checkbox"/>	<input type="checkbox"/>	<input type="checkbox"/>	
District 4	<input type="checkbox"/>	<input type="checkbox"/>	<input type="checkbox"/>	<input type="checkbox"/>	Vacant
Ed Struiksma	<input type="checkbox"/>	<input type="checkbox"/>	<input checked="" type="checkbox"/>	<input type="checkbox"/>	
Mike Gotch	<input checked="" type="checkbox"/>	<input type="checkbox"/>	<input type="checkbox"/>	<input type="checkbox"/>	
Judy McCarty	<input checked="" type="checkbox"/>	<input type="checkbox"/>	<input type="checkbox"/>	<input type="checkbox"/>	
Celia Ballesteros	<input checked="" type="checkbox"/>	<input type="checkbox"/>	<input type="checkbox"/>	<input type="checkbox"/>	
Mayor Maureen O'Connor	<input checked="" type="checkbox"/>	<input type="checkbox"/>	<input type="checkbox"/>	<input type="checkbox"/>	

AUTHENTICATED BY:

MAUREEN O'CONNOR  
Mayor of The City of San Diego, California.

(Seal)

CHARLES G. ABDELNOUR  
City Clerk of The City of San Diego, California.

By Ellen Board, Deputy.

Office of the City Clerk, San Diego, California

Resolution Number R-269818 Adopted NOV 24 1987