

(R-88-673)

RESOLUTION NUMBER R- 269820

ADOPTED ON NOV 24 1987

A RESOLUTION ESTABLISHING AN UNDERGROUND UTILITY DISTRICT TO BE KNOWN AND DENOMINATED AS THE BALBOA AVENUE (2,700 FEET EAST OF CLAIREMONT DRIVE TO MT. EVEREST) UNDERGROUND UTILITY DISTRICT.

WHEREAS, by Resolution No. R-~~269503~~, a public hearing was called for on Nov 24, 1987 at the hour of 10:00 AM in the Council Chambers of the City Administration Building, 202 C Street, San Diego, California, to determine whether the public health, safety or general welfare requires the removal of poles, overhead wires and associated structures and the underground installation of wires and facilities for supplying electric, communication, community antenna television or similar or associated service within that certain area of the City of San Diego more particularly described as follows:

Lots 1208 and 1209 in Clairemont Unit 8, Map 2889; lots 1185 and 1186 in Clairemont Unit 7, Map 2872; parcel 1, Parcel Map 5331; parcel 1 of Parcel Map 8421, lots 250 and 251 in East Clairemont No. 2, Map 3618.

Said district shall also include the following described public rights-of-way:

BALBOA AVENUE between the easterly line of Mt. Everest Boulevard and a line parallel to and 2,700 feet east of the easterly line of Clairemont Drive; MT. CULEBRA AVENUE between the southerly line of Balboa Avenue and a line parallel to and 70

feet south of the southerly line of Balboa Avenue; MT. EVEREST BOULEVARD between the southerly line of Balboa Avenue, and a line parallel to and 80 feet south of the southerly line of Balboa Avenue, all as more particularly shown on Drawing No. 23632-D entitled "BALBOA AVENUE (2,700 FEET EAST OF CLAIREMONT DRIVE TO MT. EVEREST BOULEVARD) UNDERGROUND UTILITY DISTRICT," copies of which are on file in the office of the City Clerk as Document No. RR- 269503 and attached hereto and incorporated herein as Exhibit A; and

WHEREAS, notice of such hearing has been given by the City Clerk to all affected property owners as defined in Chapter VI, Article 1, Division 5 of the San Diego Municipal Code, and the utilities concerned in the manner and for the time required by law; and

WHEREAS, such hearing has been duly and regularly held and all persons interested have been given an opportunity to be heard; NOW, THEREFORE,

BE IT RESOLVED, by the Council of the City of San Diego, as follows:

1. The City Council does hereby find and determine that the public health, safety and general welfare require the removal of poles, overhead wires and associated overhead structures and the underground installation of wires and facilities for supplying electric, communication, community antenna television or similar or associated service within the area set forth above and that pursuant to Chapter VI, Article 1, Division 5 of the San Diego Municipal Code, the above-described area is hereby declared to be


an underground utility district in the City of San Diego, and the maps and document referred to above are hereby incorporated as a part of this resolution.

2. The City Council shall by subsequent resolution fix the date upon which the property in the district must be ready to receive underground service, and shall by subsequent resolution order the removal of all poles, overhead wires and associated overhead structures and the underground installation of wires and facilities for supplying electric, communication, community antenna television or similar or associated service.

3. The City Clerk be and he is hereby instructed to notify all affected persons as defined in Chapter VI, Article 1, Division 5 of the San Diego Municipal Code, and all affected utility companies of the adoption of this resolution within fifteen (15) days after the date of such adoption. The City Clerk shall further notify said affected persons as defined in Chapter VI, Article 1, Division 5 of the San Diego Municipal Code of the necessity that if they desire to continue to receive electric, communication, community antenna television or similar or associated service they shall provide at their own expense all necessary facility changes on their premises so as to receive underground service from the lines relocated underground of the supplying utility company subject to applicable rules, regulations and tariffs of the respective utility company on file with the Public Utilities Commission of the State of California (as of the date of adoption of this resolution) and subject to all other applicable requirements of State law and City


ordinances. The Clerk's notification shall be made in the manner provided in Chapter VI, Article 1, Division 5 of the San Diego Municipal Code.

APPROVED: John W. Witt, City Attorney

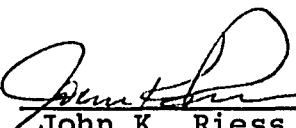By 

John K. Riess
Deputy City Attorney

JKR:wk:460
10/01/87
Or.Dept:E&D
R-88-673
Form=r.uest


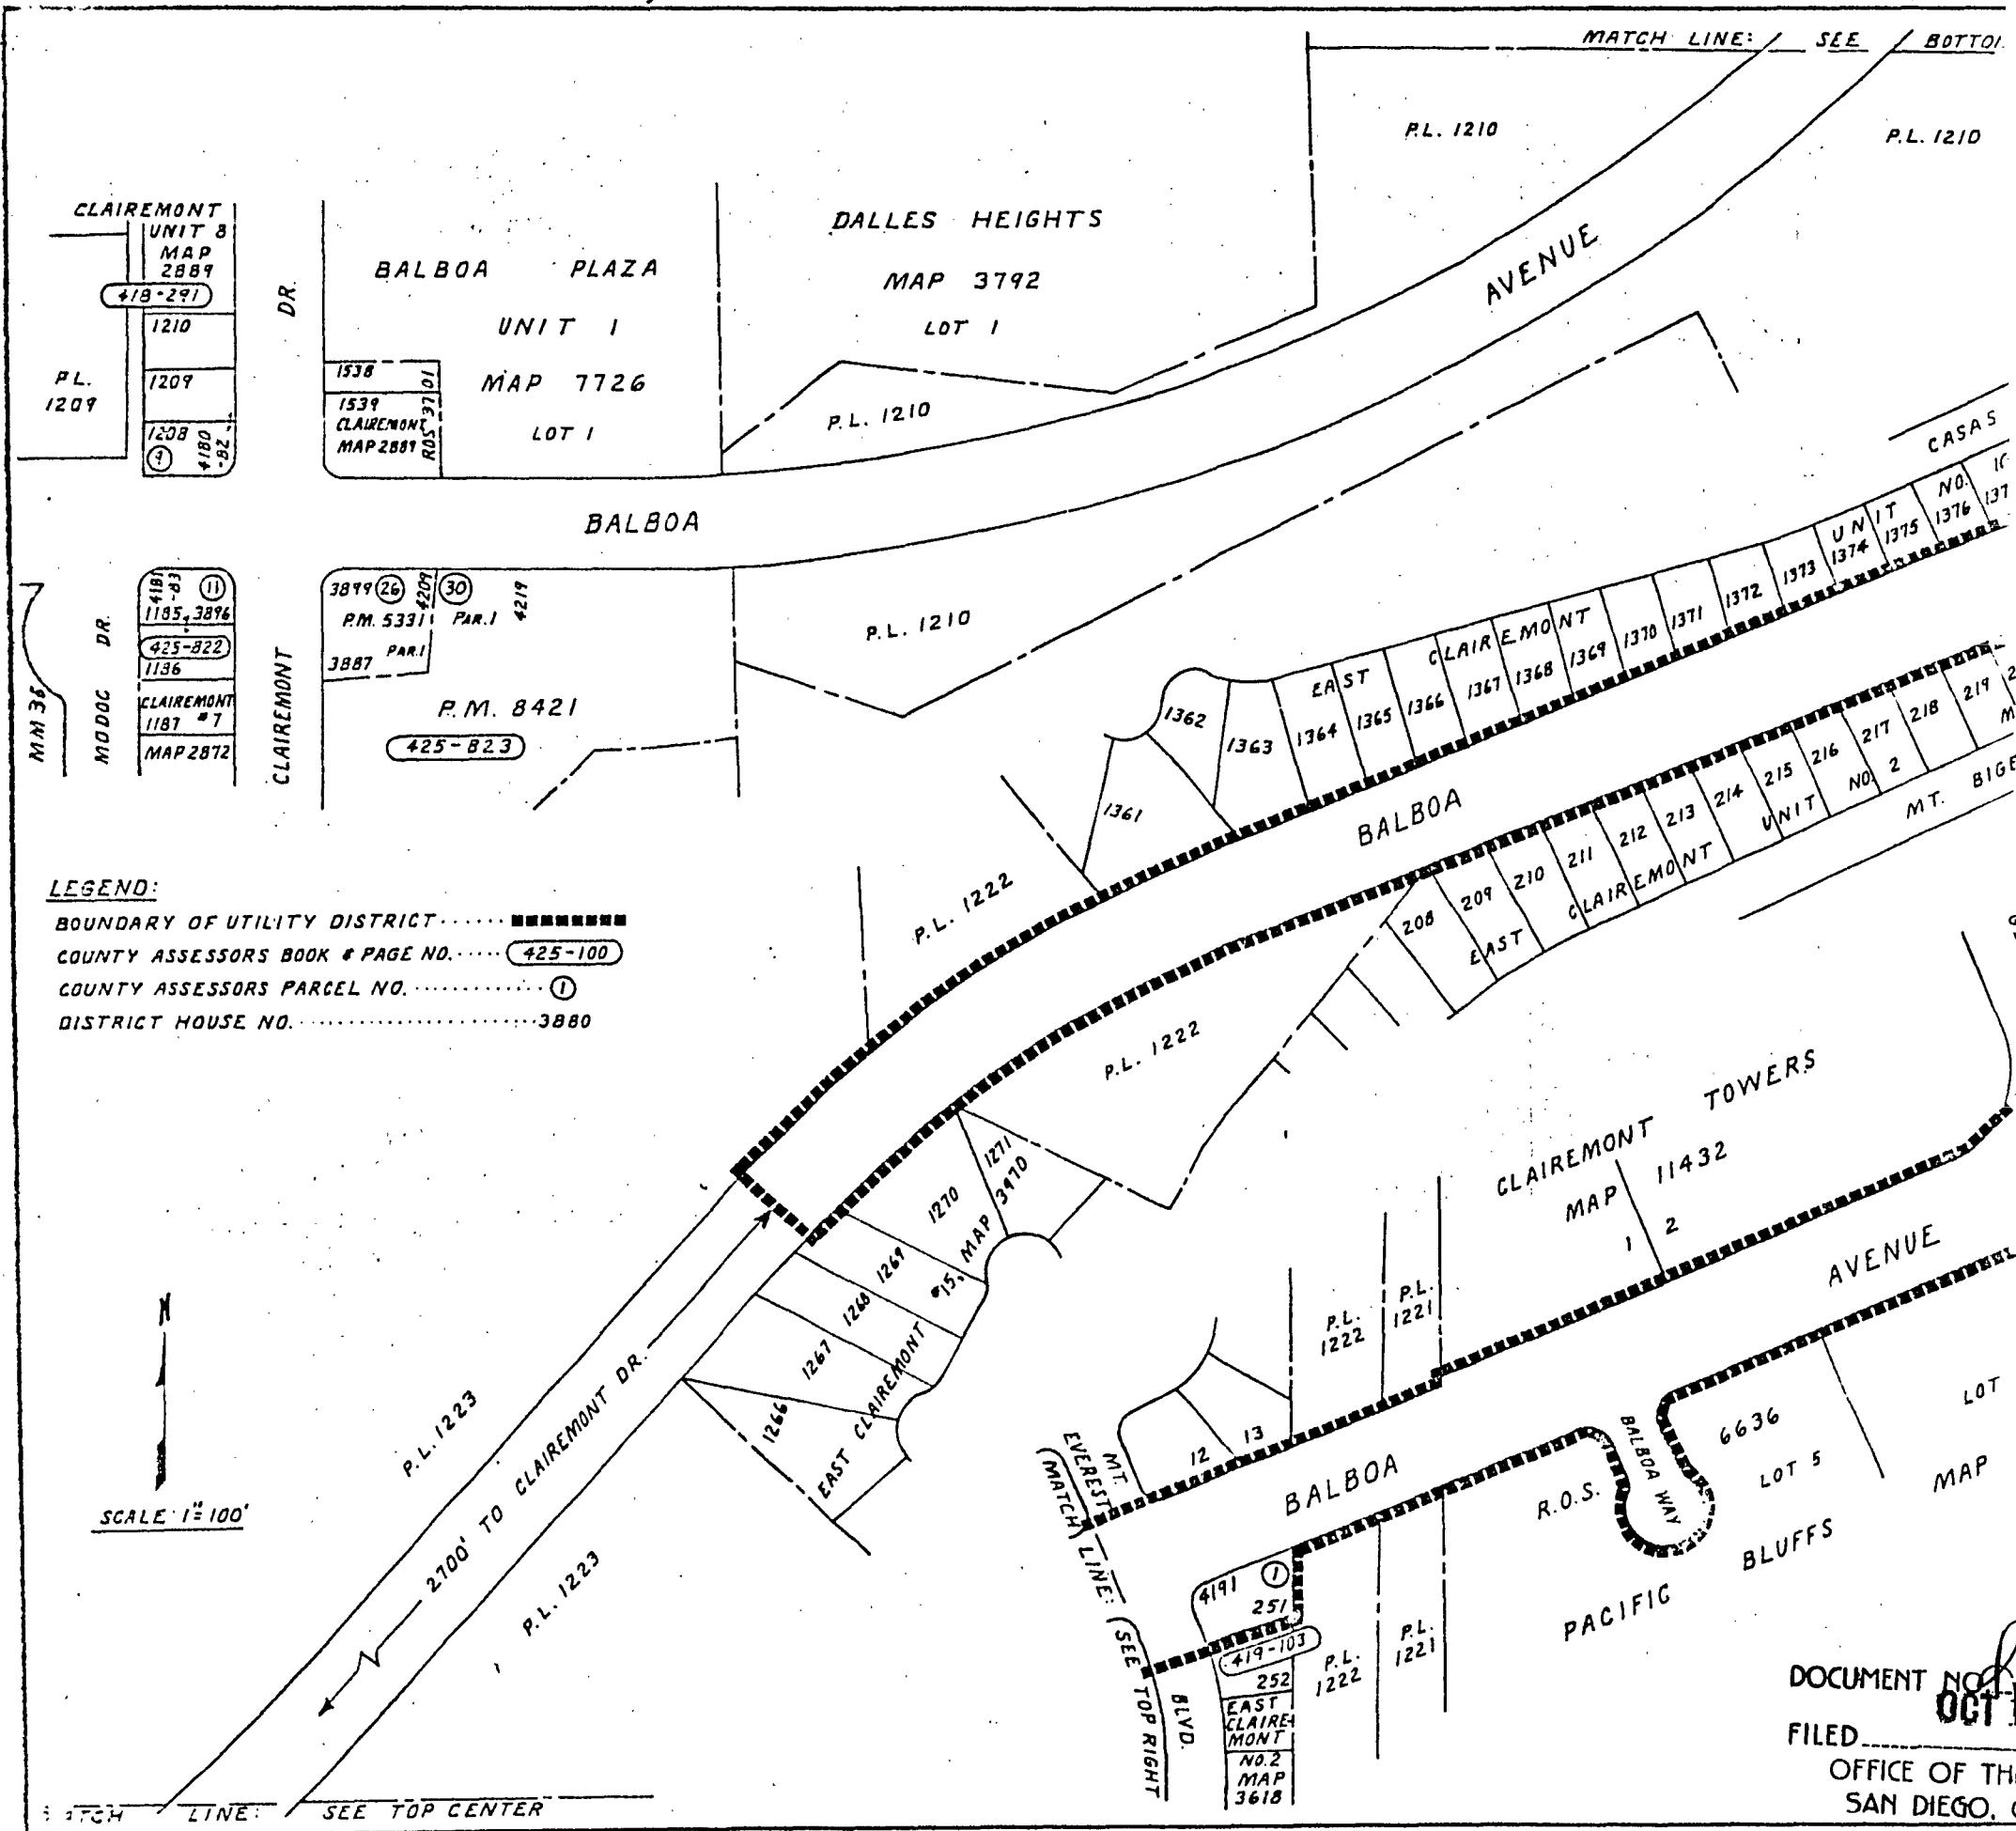


LEGEND:
 BOUNDARY OF UTILITY DISTRICT.....
 COUNTY ASSESSORS BOOK & PAGE NO. (425-100)
 COUNTY ASSESSORS PARCEL NO. (1)
 DISTRICT HOUSE NO. 3880

SCALE 1" = 100'

DOCUMENT NO. **OCT 1**
 FILED
 OFFICE OF THE
 SAN DIEGO, CA

00757

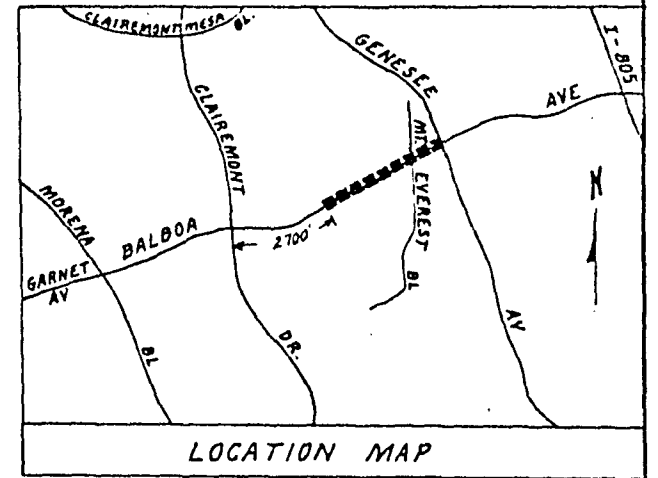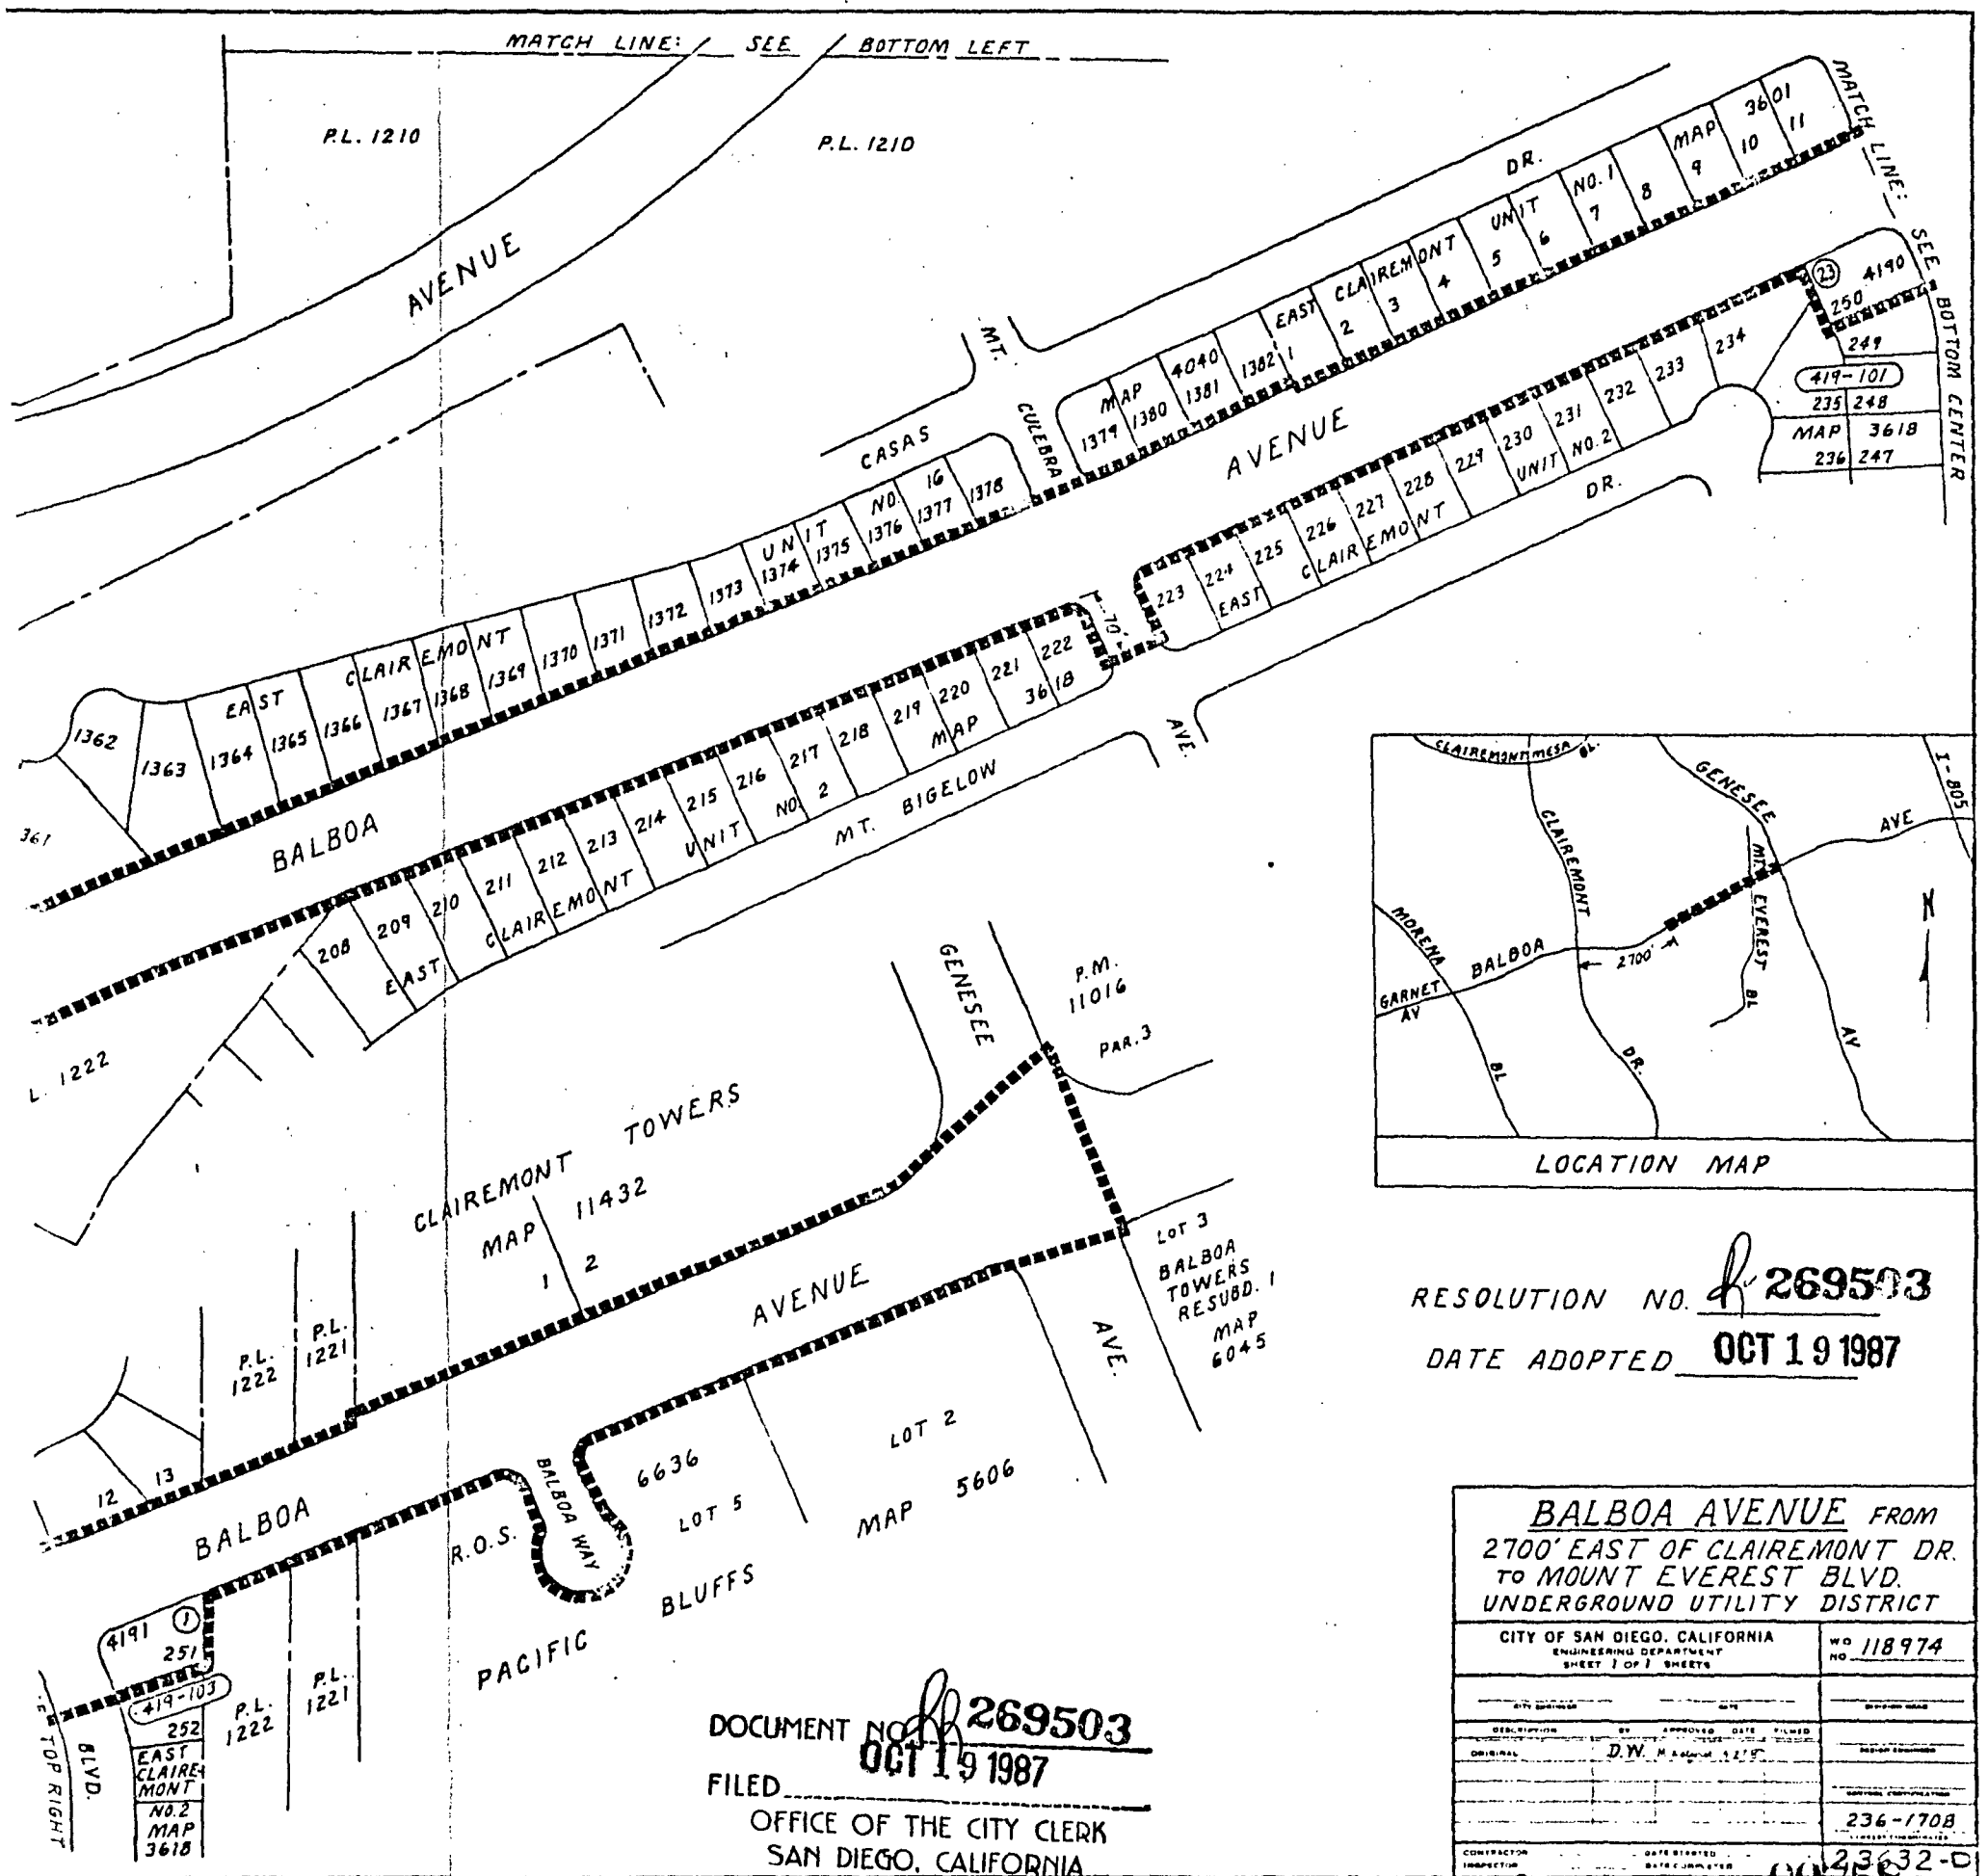

RESOLUTION NO. **R-269503**
 DATE ADOPTED **OCT 19 1987**

BALBOA AVENUE FROM 2700' EAST OF CLAIREMONT DR. TO MOUNT EVEREST BLVD. UNDERGROUND UTILITY DISTRICT	
CITY OF SAN DIEGO, CALIFORNIA ENGINEERING DEPARTMENT SHEET 1 OF 1 SHEETS	NO 118974
DESCRIPTION BY APPROVED DATE FILED	OFFICE USE
ORIGINAL D.W. M. August 1, 1987	RECORD NUMBER
	236-1708
CONTRACTOR INSPECTION DATE STARTED DATE COMPLETED	23632-0

DOCUMENT NO. **R-269503**
OCT 19 1987
 FILED
 OFFICE OF THE CITY CLERK
 SAN DIEGO, CALIFORNIA

R-269820 00758

333
(a-b)

NOV 24 1987

Passed and adopted by the Council of The City of San Diego on.....
by the following vote:

Council Members	Yeas	Nays	Not Present	Ineligible
Abbe Wolfsheimer	<input checked="" type="checkbox"/>	<input type="checkbox"/>	<input type="checkbox"/>	<input type="checkbox"/>
Bill Cleator	<input checked="" type="checkbox"/>	<input type="checkbox"/>	<input type="checkbox"/>	<input type="checkbox"/>
Gloria McColl	<input checked="" type="checkbox"/>	<input type="checkbox"/>	<input type="checkbox"/>	<input type="checkbox"/>
District 4	<input type="checkbox"/>	<input type="checkbox"/>	<input type="checkbox"/>	<input type="checkbox"/> VACANT
Ed Struiksma	<input checked="" type="checkbox"/>	<input type="checkbox"/>	<input type="checkbox"/>	<input type="checkbox"/>
Mike Gotch	<input checked="" type="checkbox"/>	<input type="checkbox"/>	<input type="checkbox"/>	<input type="checkbox"/>
Judy McCarty	<input checked="" type="checkbox"/>	<input type="checkbox"/>	<input type="checkbox"/>	<input type="checkbox"/>
Celia Ballesteros	<input checked="" type="checkbox"/>	<input type="checkbox"/>	<input type="checkbox"/>	<input type="checkbox"/>
Mayor Maureen O'Connor	<input checked="" type="checkbox"/>	<input type="checkbox"/>	<input type="checkbox"/>	<input type="checkbox"/>

AUTHENTICATED BY:

MAUREEN O'CONNOR
Mayor of The City of San Diego, California.

(Seal)

CHARLES G. ABDELNOUR
City Clerk of The City of San Diego, California.

By *Ellen Board*, Deputy.

Office of the City Clerk, San Diego, California

Resolution Number *R-269820* Adopted *NOV 24 1987*

RECEIVED
CITY CLERK'S OFFICE

1987 OCT -7 PM 2:24

SAN DIEGO, CALIF.

NOV 2 1987

NOV 2 1987

00760