

(R-88-743)

RESOLUTION NUMBER R- 269990

ADOPTED ON DEC 8 1987

A RESOLUTION ESTABLISHING AN UNDERGROUND UTILITY DISTRICT TO BE KNOWN AND DENOMINATED AS THE GOVERNOR DRIVE (GENESEE AVENUE TO GULLSTRAND STREET) UNDERGROUND UTILITY DISTRICT.

WHEREAS, by Resolution No. R- 269550 a public hearing was called for on December 8, 1987 at the hour of 10:00 am in the Council Chambers of the City Administration Building, 202 C Street, San Diego, California, to determine whether the public health, safety or general welfare requires the removal of poles, overhead wires and associated structures and the underground installation of wires and facilities for supplying electric, communication, community antenna television or similar or associated service within that certain area of the City of San Diego more particularly described as follows:

Lot 1 of University City service station sites, Map 5291; a portion of the Curie Elementary School site between a line parallel to and one hundred fifty (150) feet north of the northerly line of Governor Drive, and the northerly line of Governor Drive; lots 882 and 884 of University Hills, Map 6475; lots 619 through 645 of University City Unit No. 7, Map 4869; a portion of University Gardens Park between a line parallel to and two hundred (200) feet north of the northerly line of Governor Drive, and the northerly line of Governor Drive.

Said district shall also include the following described public rights-of-way:

Governor Drive between a line parallel to and one hundred (100) feet west of the westerly line of Genesee Avenue, and a line parallel to and five hundred (500) feet east of the easterly line of Gullstrand Street; Genesee Avenue between the southerly line of Governor Drive, and a line parallel to and one hundred (100) feet north of the northerly line of Governor Drive; Cozzens Street between the southerly line of Governor Drive, and a line parallel to and one hundred (100) feet south of the southerly line of Governor Drive; Erlanger Street between a line parallel to and one hundred (100) feet south of the southerly line of Governor Drive and the southerly line of Governor Drive; Kantor Street between a line parallel to and one hundred fifty (150) feet south of the southerly line of Governor Drive, and the southerly line of Governor Drive; Gullstrand Street between a line parallel to and two hundred (200) feet north of the northerly line of Governor Drive, and the northerly line of Governor Drive; all as more particularly shown on Drawing No. 23775-D entitled "GOVERNOR DRIVE (GENESEEE AVENUE TO GULLSTRAND STREET) UNDERGROUND UTILITY DISTRICT," copies of which are on file in the office of the City Clerk as Document No. RR- **269550** and attached hereto and incorporated herein as Exhibit A; and

WHEREAS, notice of such hearing has been given by the City Clerk to all affected property owners as defined in Chapter VI, Article 1, Division 5 of the San Diego Municipal Code, and the

utilities concerned in the manner and for the time required by law; and

WHEREAS, such hearing has been duly and regularly held and all persons interested have been given an opportunity to be heard; NOW, THEREFORE,

BE IT RESOLVED, by the Council of the City of San Diego, as follows:


1. The City Council does hereby find and determine that the public health, safety and general welfare require the removal of poles, overhead wires and associated overhead structures and the underground installation of wires and facilities for supplying electric, communication, community antenna television or similar or associated service within the area set forth above and that pursuant to Chapter VI, Article 1, Division 5 of the San Diego Municipal Code, the above-described area is hereby declared to be an underground utility district in the City of San Diego, and the maps and document referred to above are hereby incorporated as a part of this resolution.

2. The City Council shall by subsequent resolution fix the date upon which the property in the district must be ready to receive underground service, and shall by subsequent resolution order the removal of all poles, overhead wires and associated overhead structures and the underground installation of wires and facilities for supplying electric, communication, community antenna television or similar or associated service.

3. The City Clerk be and he is hereby instructed to notify all affected persons as defined in Chapter VI, Article 1,

Division 5 of the San Diego Municipal Code, and all affected utility companies of the adoption of this resolution within fifteen (15) days after the date of such adoption. The City Clerk shall further notify said affected persons as defined in Chapter VI, Article 1, Division 5 of the San Diego Municipal Code of the necessity that if they desire to continue to receive electric, communication, community antenna television or similar or associated service they shall provide at their own expense all necessary facility changes on their premises so as to receive underground service from the lines relocated underground of the supplying utility company subject to applicable rules, regulations and tariffs of the respective utility company on file with the Public Utilities Commission of the State of California (as of the date of adoption of this resolution) and subject to all other applicable requirements of State law and City ordinances. The Clerk's notification shall be made in the manner provided in Chapter VI, Article 1, Division 5 of the San Diego Municipal Code.


APPROVED: John W. Witt, City Attorney

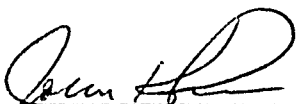By   
\_\_\_\_\_  
John K. Riess  
Deputy City Attorney

JKR:wk:460  
10/09/87  
Or.Dept:E&D  
R-88-743  
Form=r.uest

R-269990

00928

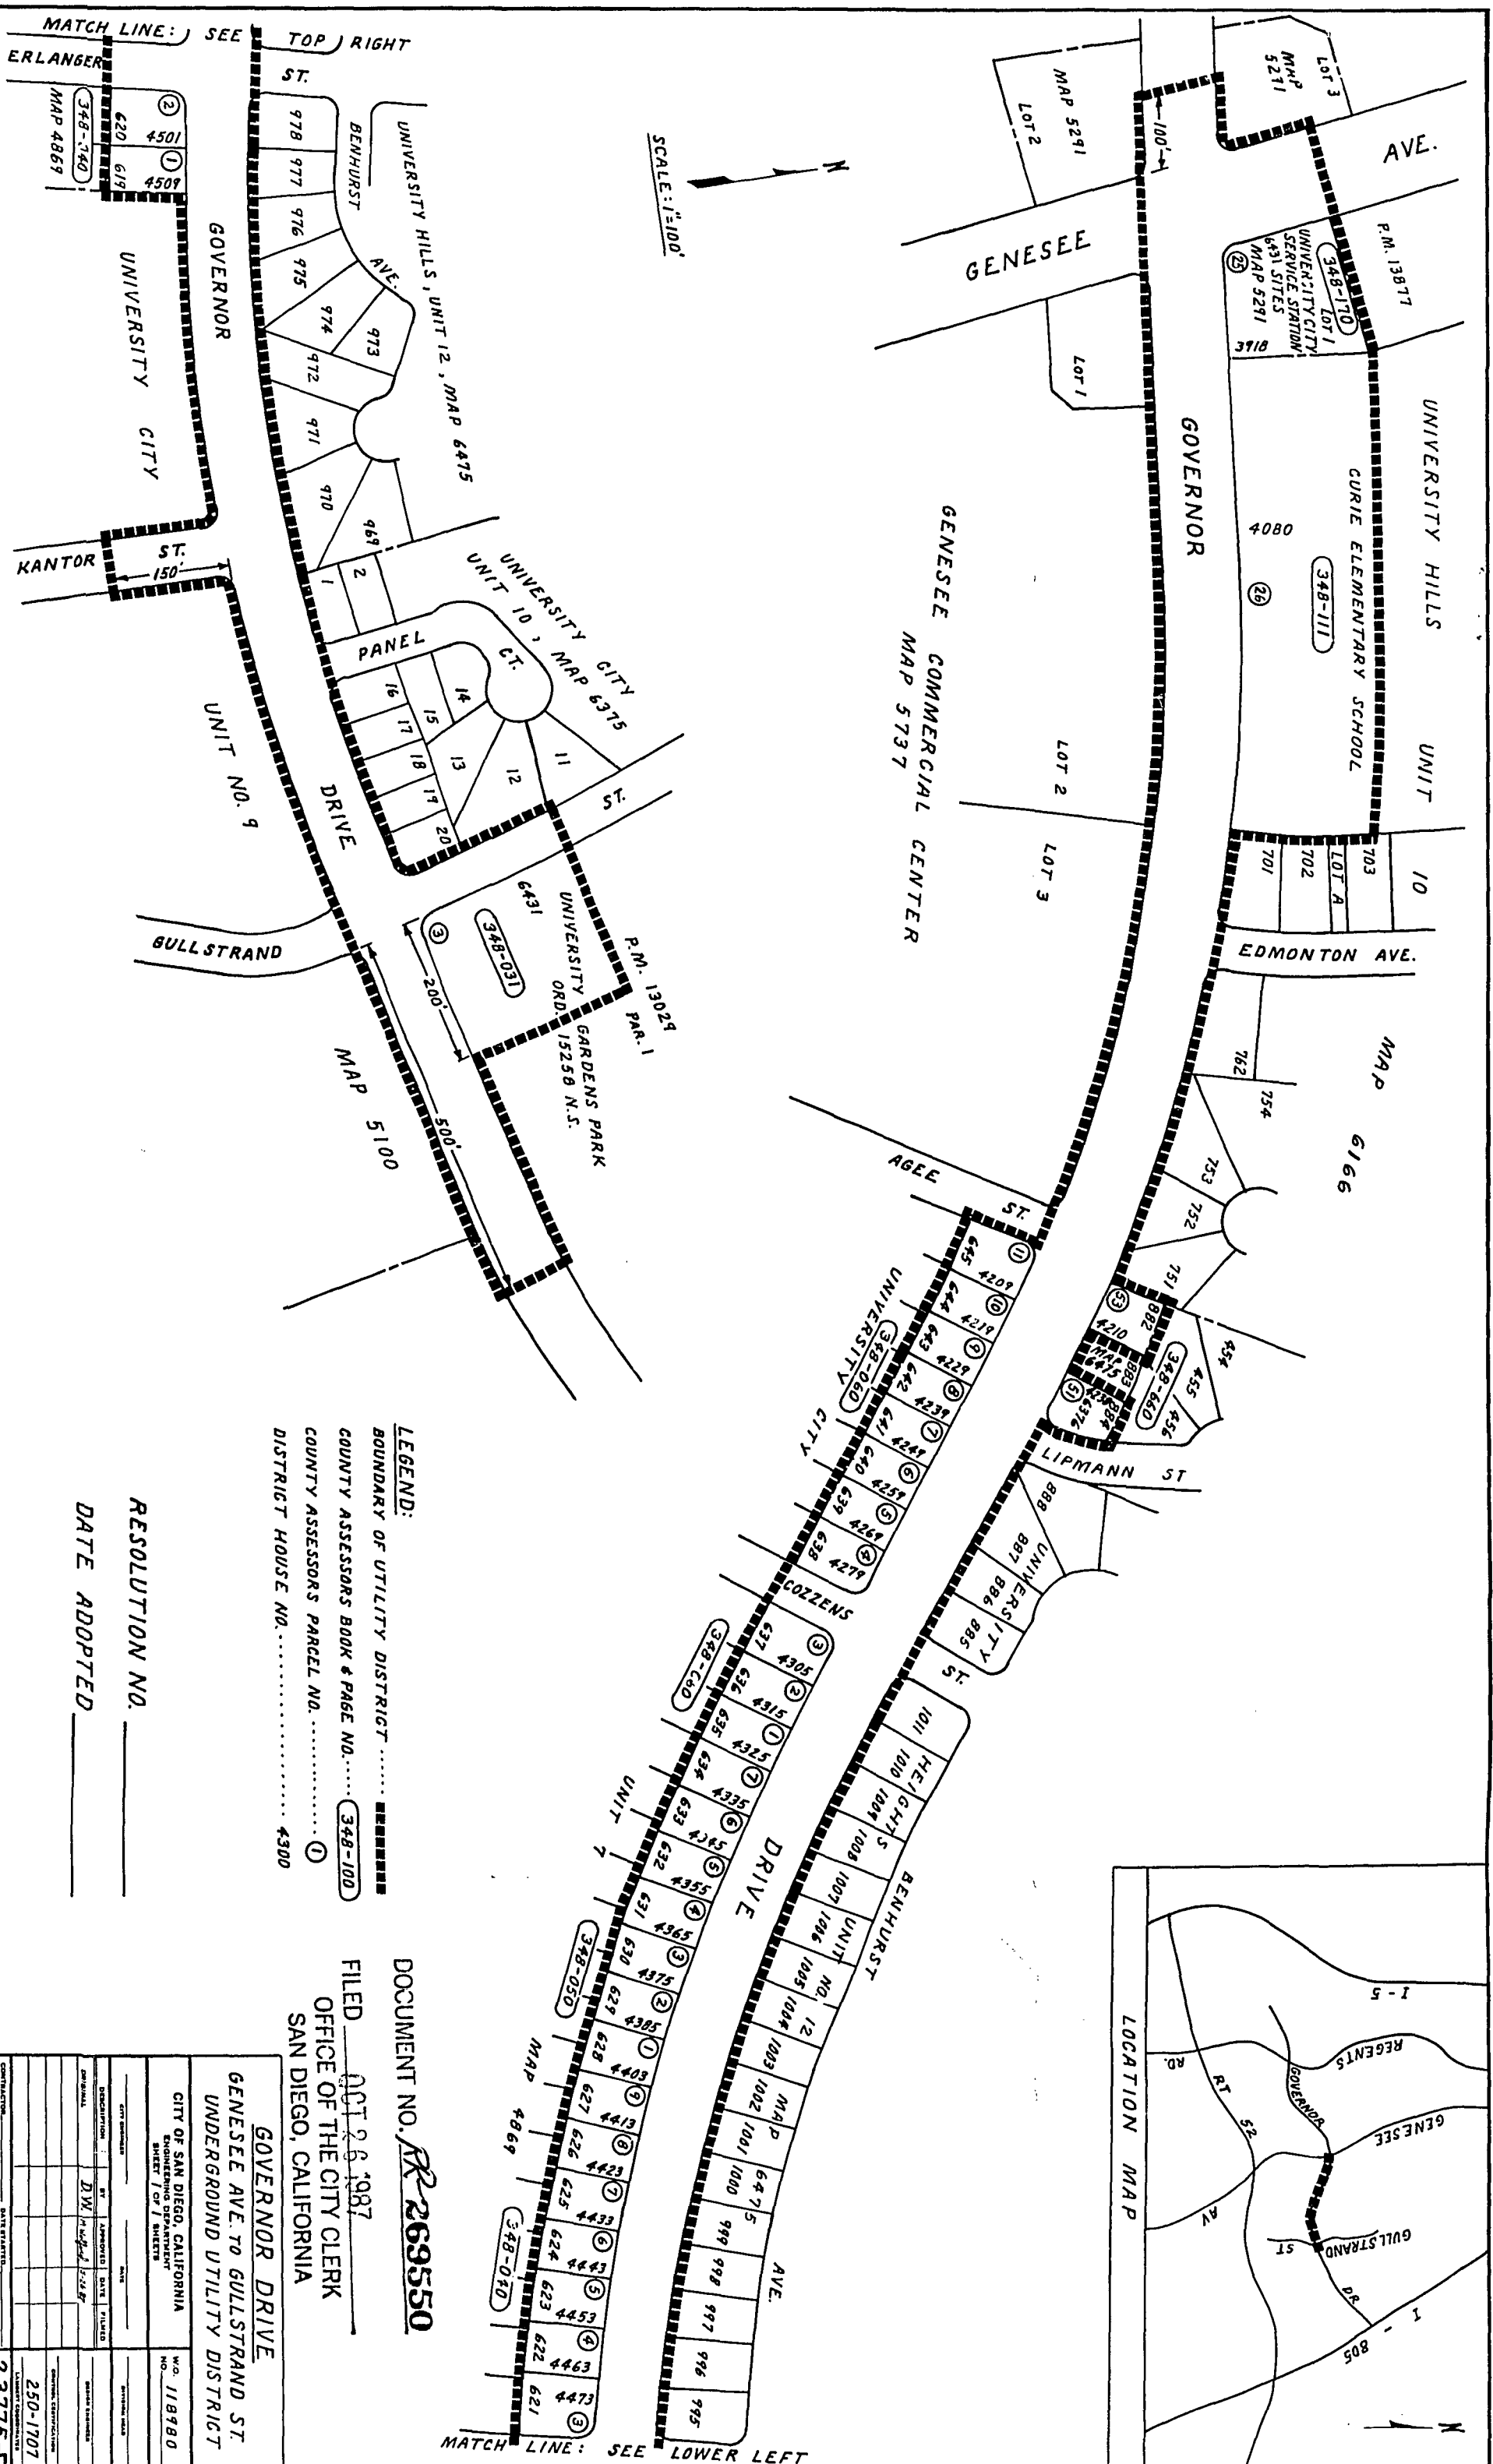

SCALE: 1"=100'

**LEGEND:**  
 BOUNDARY OF UTILITY DISTRICT .....  
 COUNTY ASSESSORS BOOK & PAGE NO. .... (348-100)  
 COUNTY ASSESSORS PARCEL NO. .... ①  
 DISTRICT HOUSE NO. .... 4300

RESOLUTION NO. \_\_\_\_\_  
 DATE ADOPTED \_\_\_\_\_


DOCUMENT NO. **RR-269550**  
 FILED **OCT 26 1987**  
 OFFICE OF THE CITY CLERK  
 SAN DIEGO, CALIFORNIA



**GOVERNOR DRIVE**  
**GENESEEE AVE. TO GULLSTRAND ST.**  
**UNDERGROUND UTILITY DISTRICT**

CITY OF SAN DIEGO, CALIFORNIA		NO. 118980
ENGINEERING DEPARTMENT		
SHEET 1 OF 1 SHEETS		
DATE PREPARED	DATE FILED	
DRAWN BY <i>D.W.</i>	CHECKED BY <i>D.W.</i>	
DESIGNED BY	APPROVED BY	
CONTRACT NO.	DATE CONTRACT	
PROJECT NO.	DATE PROJECT	
CONTRACTOR	DATE CONTRACT	
PROJECT	DATE PROJECT	

A-269990 00929

23775-D

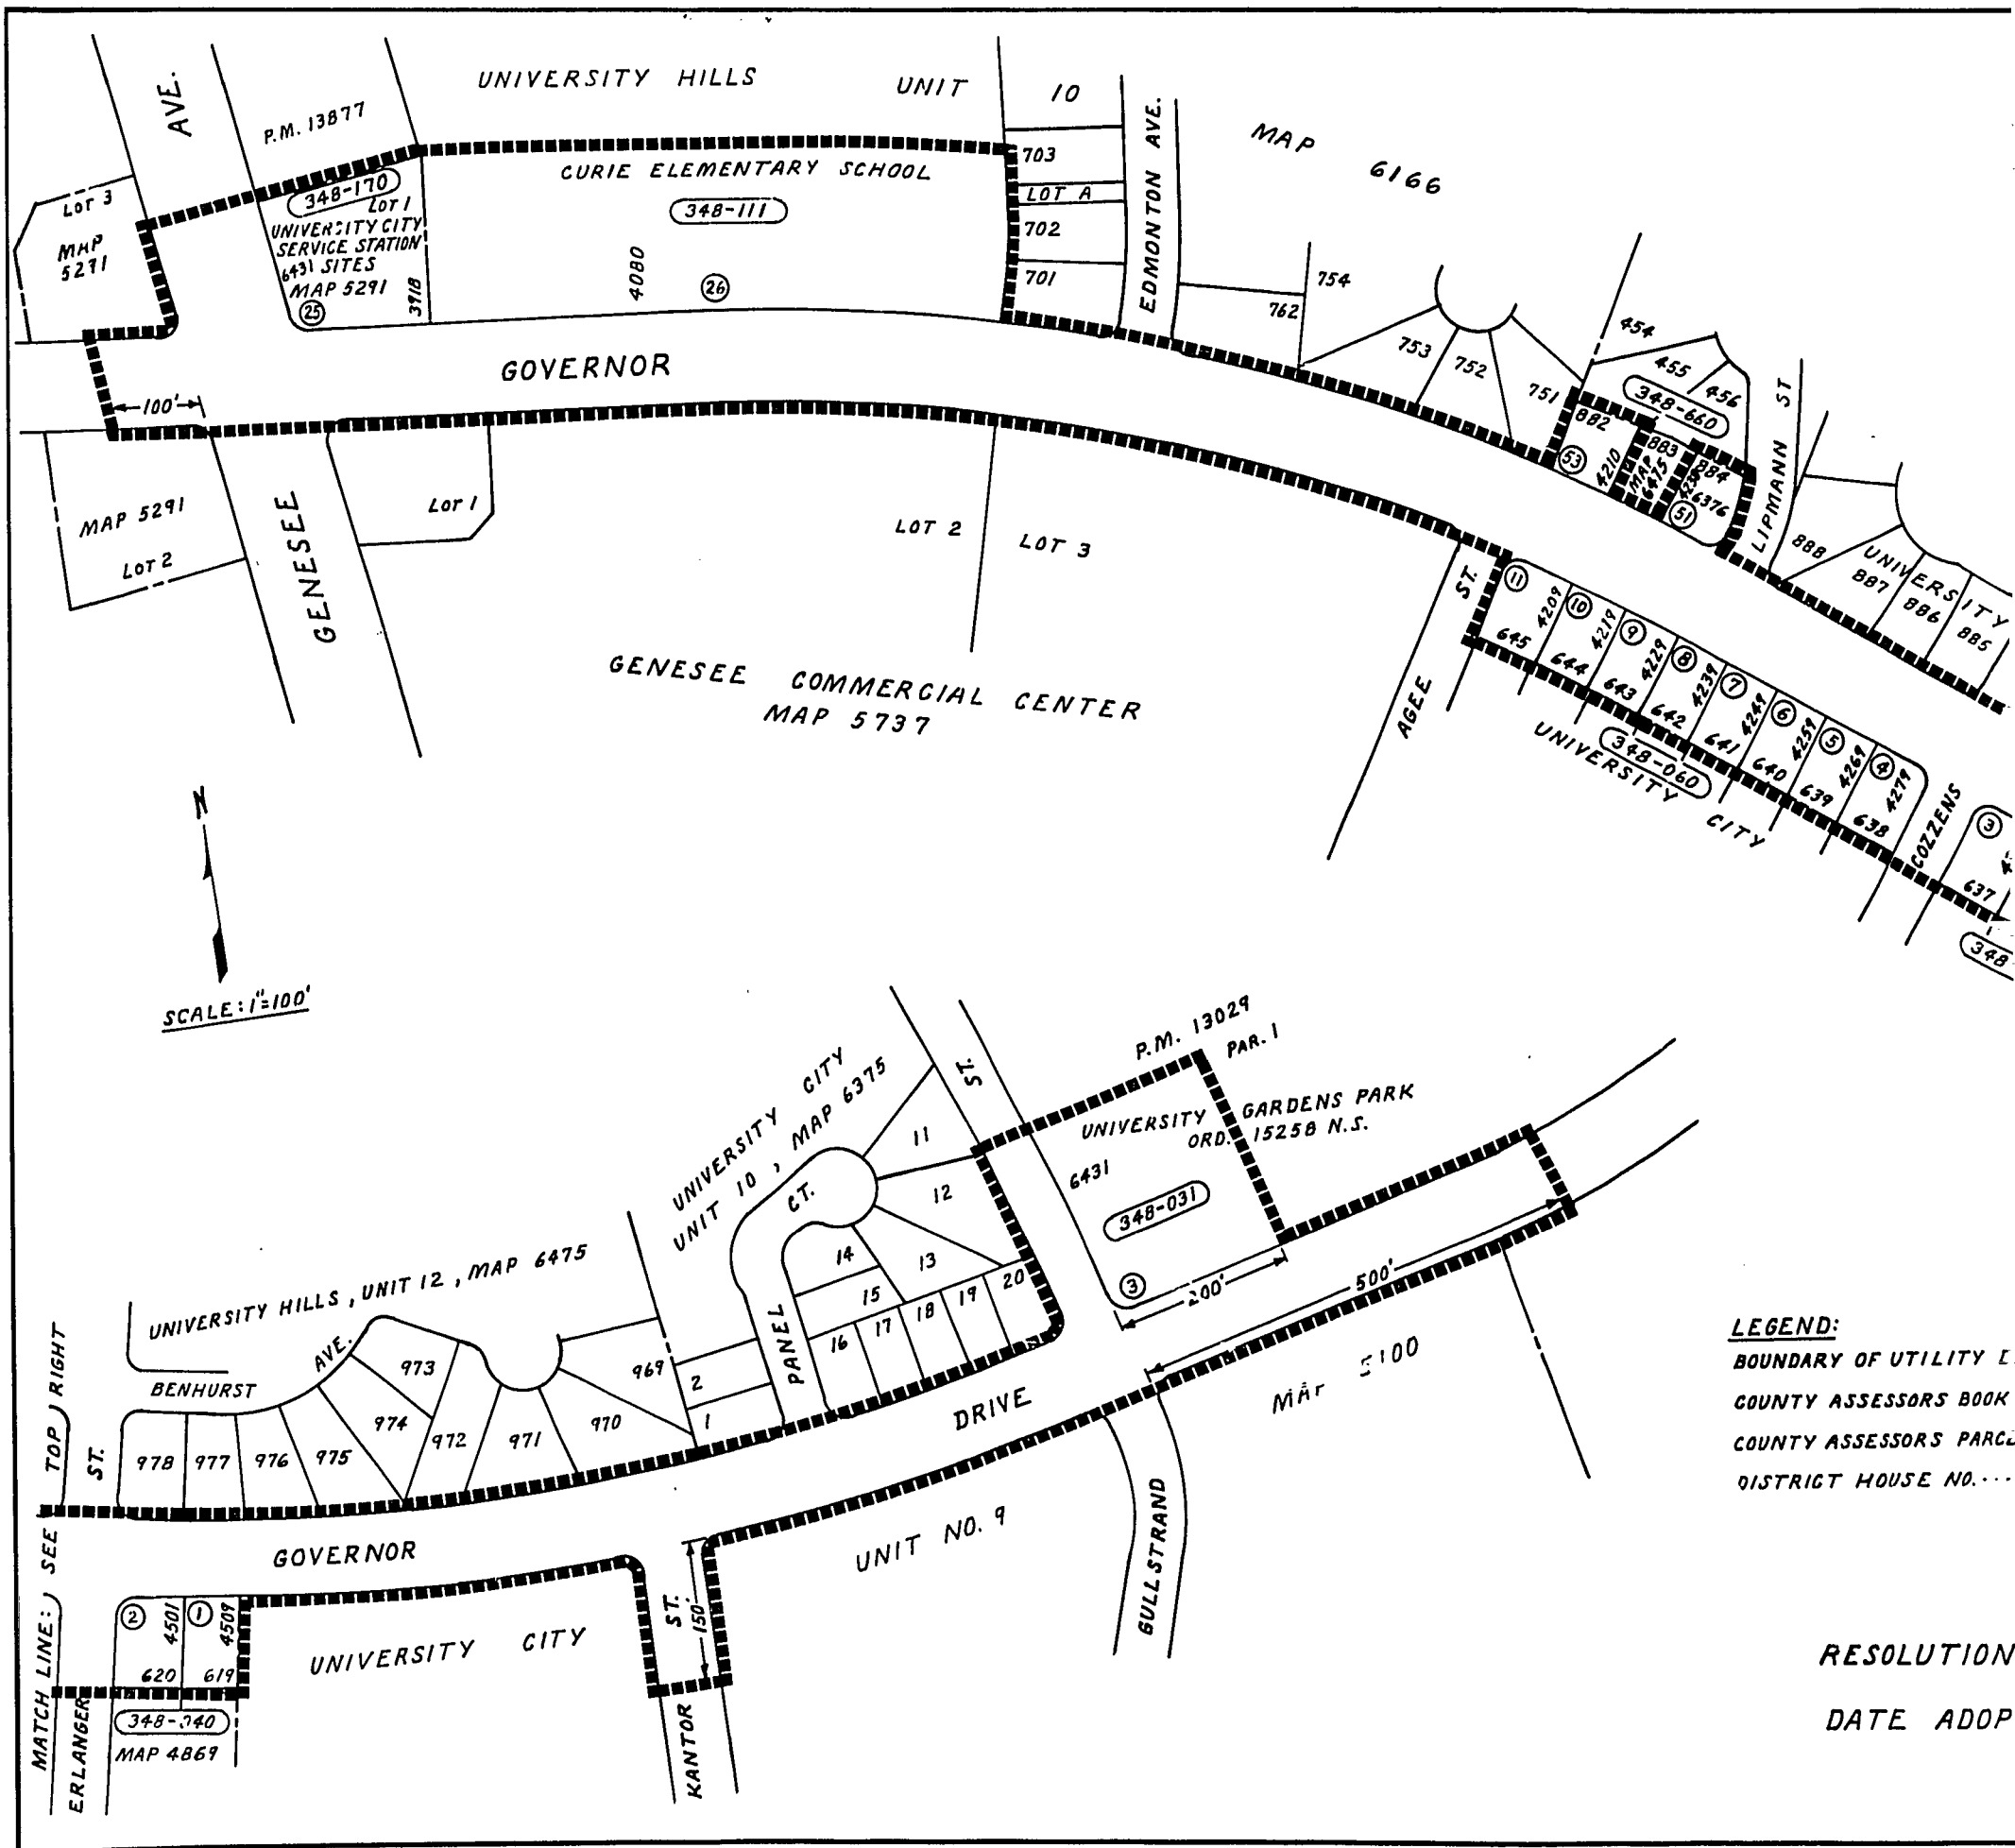

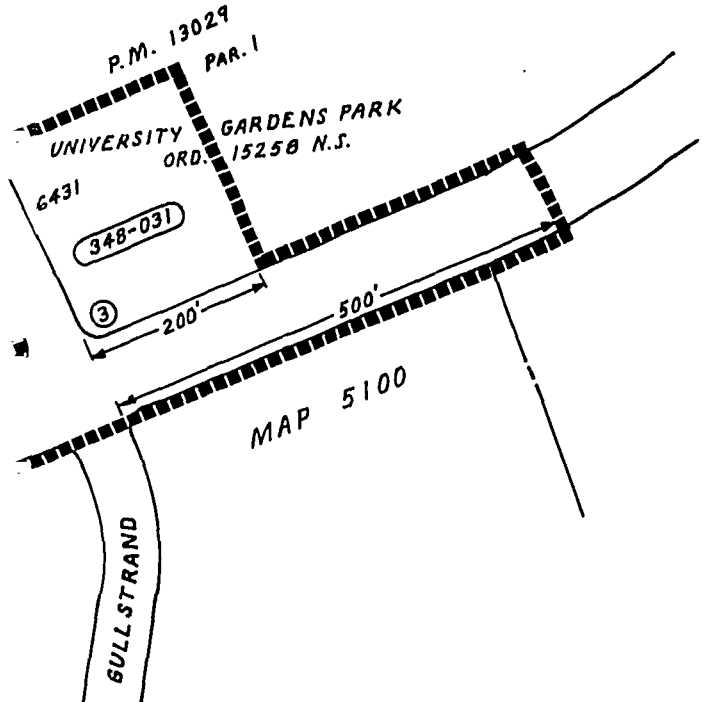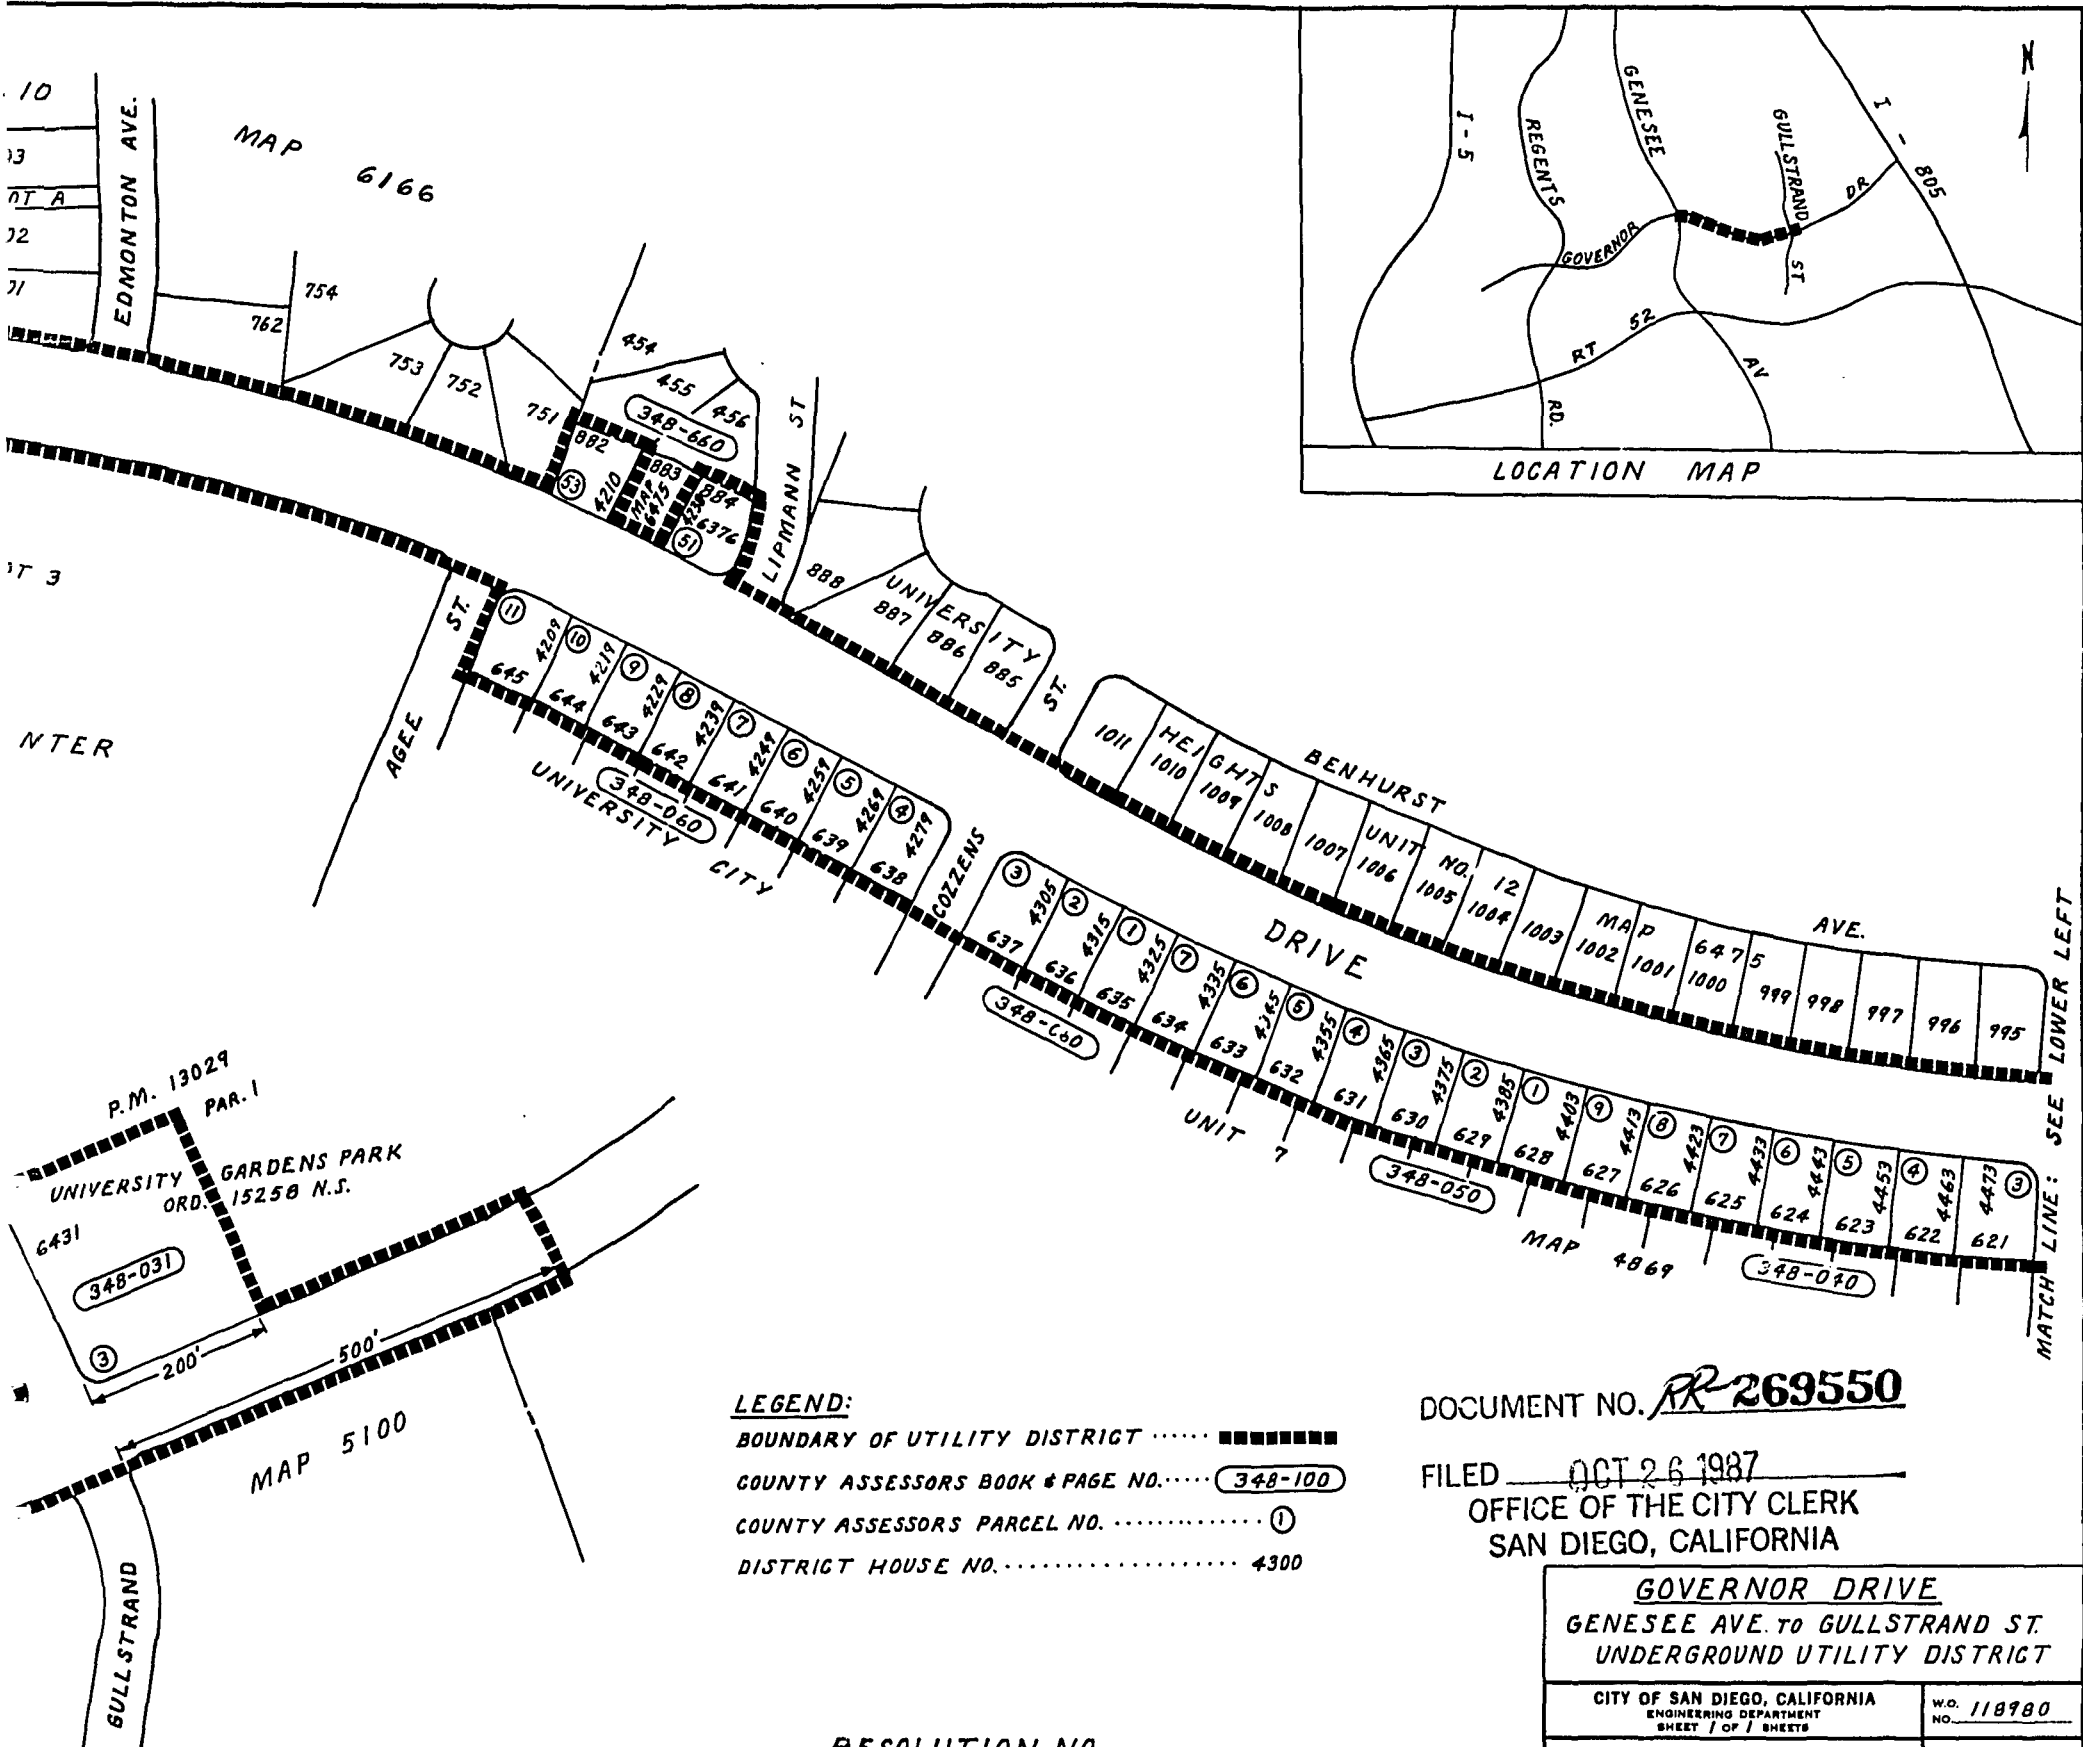

**LEGEND:**  
 BOUNDARY OF UTILITY DISTRICT .....   
 COUNTY ASSESSORS BOOK & PAGE NO. ....   
 COUNTY ASSESSORS PARCEL NO. ....   
 DISTRICT HOUSE NO. .... 4300

DOCUMENT NO. RR 269550

FILED OCT 26 1987  
 OFFICE OF THE CITY CLERK  
 SAN DIEGO, CALIFORNIA

RESOLUTION NO. \_\_\_\_\_  
 DATE ADOPTED \_\_\_\_\_

<b>GOVERNOR DRIVE</b>				W.O. NO. <u>118980</u>	
GENESEE AVE. TO GULLSTRAND ST.				UNDERGROUND UTILITY DISTRICT	
CITY OF SAN DIEGO, CALIFORNIA ENGINEERING DEPARTMENT SHEET 1 OF 1 SHEETS					
CITY ENGINEER		DATE		DIVISION HEAD	
DESCRIPTION	BY	APPROVED	DATE	FILMED	DESIGN ENGINEER
ORIGINAL	D.W.	M.W.J.	5-26-87		
				CONTROL CERTIFICATION	
				250-1707	
				LAURENT COOPERATIVE	
CONTRACTOR		DATE STARTED		23775-D	
INSPECTOR		DATE COMPLETED			

RR-269990 00029

DEC 8 1987

Passed and adopted by the Council of The City of San Diego on.....  
by the following vote:

Council Members	Yeas	Nays	Not Present	Ineligible
Abbe Wolfsheimer	<input checked="" type="checkbox"/>	<input type="checkbox"/>	<input type="checkbox"/>	<input type="checkbox"/>
Ron Roberts	<input checked="" type="checkbox"/>	<input type="checkbox"/>	<input type="checkbox"/>	<input type="checkbox"/>
Gloria McColl	<input checked="" type="checkbox"/>	<input type="checkbox"/>	<input type="checkbox"/>	<input type="checkbox"/>
H. Wes Pratt	<input checked="" type="checkbox"/>	<input type="checkbox"/>	<input type="checkbox"/>	<input type="checkbox"/>
Ed Struiksma	<input checked="" type="checkbox"/>	<input type="checkbox"/>	<input type="checkbox"/>	<input type="checkbox"/>
J. Bruce Henderson	<input checked="" type="checkbox"/>	<input type="checkbox"/>	<input type="checkbox"/>	<input type="checkbox"/>
Judy McCarty	<input checked="" type="checkbox"/>	<input type="checkbox"/>	<input type="checkbox"/>	<input type="checkbox"/>
Bob Filner	<input checked="" type="checkbox"/>	<input type="checkbox"/>	<input type="checkbox"/>	<input type="checkbox"/>
Mayor Maureen O'Connor	<input checked="" type="checkbox"/>	<input type="checkbox"/>	<input type="checkbox"/>	<input type="checkbox"/>

AUTHENTICATED BY:

MAUREEN O'CONNOR  
Mayor of The City of San Diego, California.

CHARLES G. ABDELNOUR  
City Clerk of The City of San Diego, California.

(Seal)

By *Bhanda B. Barnes*, Deputy.

Office of the City Clerk, San Diego, California

Resolution *A-269990* DEC 8 1987  
 Number ..... Adopted .....