

(R-88-782)

RESOLUTION NUMBER R- 270066

ADOPTED ON JAN 5 1988

A RESOLUTION ESTABLISHING AN UNDERGROUND UTILITY DISTRICT TO BE KNOWN AND DENOMINATED AS THE GARNET AVENUE (PENDLETON STREET TO SOLEDAD MOUNTAIN ROAD) UNDERGROUND UTILITY DISTRICT.

WHEREAS, by Resolution No. R- 269608, a public hearing was called for on January 5, 1988 at the hour of 10:00 a.m. in the Council Chambers of the City Administration Building, 202 C Street, San Diego, California, to determine whether the public health, safety or general welfare requires the removal of poles, overhead wires and associated structures and the underground installation of wires and facilities for supplying electric, communication, community antenna television or similar or associated service within that certain area of the City of San Diego more particularly described as follows:

The southerly one hundred (100) feet of Block 174, Block 175, Block 209, the northerly one hundred (100) feet of Block 210 in Pacific Beach, Amended Map 791; the westerly fifty (50) feet of Parcel 1788 of Miscellaneous Map 36 of the Pueblo Lands.

Said district shall also include the following described public rights-of-way:

GARNET AVENUE between a line parallel to and fifty (50) feet west of the westerly line of Pendleton Street, and a line parallel to and fifty (50) feet east of the easterly line of Soledad Mountain Road; PENDLETON STREET between the southerly

line of Garnet Avenue, and a line parallel to and one hundred fifteen (115) feet north of the northerly line of Garnet Avenue; SOLEDAD MOUNTAIN ROAD between a line parallel to and three hundred (300) feet north of the northerly line of Garnet Avenue, and the northerly line of Garnet Avenue, all as more particularly shown on Drawing No. 23968-D entitled "GARNET AVENUE (PENDLETON STREET TO SOLEDAD MOUNTAIN ROAD) UNDERGROUND UTILITY DISTRICT," copies of which are on file in the office of the City Clerk as Document No. RR- 269608 and attached hereto and incorporated herein as Exhibit A; and

WHEREAS, notice of such hearing has been given by the City Clerk to all affected property owners as defined in Chapter VI, Article 1, Division 5 of the San Diego Municipal Code, and the utilities concerned in the manner and for the time required by law; and

WHEREAS, such hearing has been duly and regularly held and all persons interested have been given an opportunity to be heard; NOW, THEREFORE,

BE IT RESOLVED, by the Council of the City of San Diego, as follows:

1. The City Council does hereby find and determine that the public health, safety and general welfare require the removal of poles, overhead wires and associated overhead structures and the underground installation of wires and facilities for supplying electric, communication, community antenna television or similar or associated service within the area set forth above and that pursuant to Chapter VI, Article 1, Division 5 of the San Diego


Municipal Code, the above-described area is hereby declared to be an underground utility district in the City of San Diego, and the maps and document referred to above are hereby incorporated as a part of this resolution.

2. The City Council shall by subsequent resolution fix the date upon which the property in the district must be ready to receive underground service, and shall by subsequent resolution order the removal of all poles, overhead wires and associated overhead structures and the underground installation of wires and facilities for supplying electric, communication, community antenna television or similar or associated service.

3. The City Clerk be and he is hereby instructed to notify all affected persons as defined in Chapter VI, Article 1, Division 5 of the San Diego Municipal Code, and all affected utility companies of the adoption of this resolution within fifteen (15) days after the date of such adoption. The City Clerk shall further notify said affected persons as defined in Chapter VI, Article 1, Division 5 of the San Diego Municipal Code of the necessity that if they desire to continue to receive electric, communication, community antenna television or similar or associated service they shall provide at their own expense all necessary facility changes on their premises so as to receive underground service from the lines relocated underground of the supplying utility company subject to applicable rules, regulations and tariffs of the respective utility company on file with the Public Utilities Commission of the State of California (as of the date of adoption of this resolution) and subject to

all other applicable requirements of State law and City ordinances. The Clerk's notification shall be made in the manner provided in Chapter VI, Article 1, Division 5 of the San Diego Municipal Code.

APPROVED: John W. Witt, City Attorney

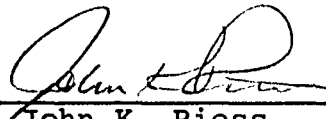By 

John K. Riess
Deputy City Attorney

JKR:WK:460
10/15/87
Or.Dept:E&D
R-88-782
Form=r.uest

JAN 5 1988

Passed and adopted by the Council of The City of San Diego on..... ,
by the following vote:

Council Members	Yeas	Nays	Not Present	Ineligible
Abbe Wolfsheimer	<input checked="" type="checkbox"/>	<input type="checkbox"/>	<input type="checkbox"/>	<input type="checkbox"/>
Ron Roberts	<input checked="" type="checkbox"/>	<input type="checkbox"/>	<input type="checkbox"/>	<input type="checkbox"/>
Gloria McColl	<input checked="" type="checkbox"/>	<input type="checkbox"/>	<input type="checkbox"/>	<input type="checkbox"/>
H. Wes Pratt	<input checked="" type="checkbox"/>	<input type="checkbox"/>	<input type="checkbox"/>	<input type="checkbox"/>
Ed Struiksma	<input checked="" type="checkbox"/>	<input type="checkbox"/>	<input type="checkbox"/>	<input type="checkbox"/>
J. Bruce Henderson	<input checked="" type="checkbox"/>	<input type="checkbox"/>	<input type="checkbox"/>	<input type="checkbox"/>
Judy McCarty	<input checked="" type="checkbox"/>	<input type="checkbox"/>	<input type="checkbox"/>	<input type="checkbox"/>
Bob Filner	<input checked="" type="checkbox"/>	<input type="checkbox"/>	<input type="checkbox"/>	<input type="checkbox"/>
Mayor Maureen O'Connor	<input checked="" type="checkbox"/>	<input type="checkbox"/>	<input type="checkbox"/>	<input type="checkbox"/>

AUTHENTICATED BY:

MAUREEN O'CONNOR
Mayor of The City of San Diego, California.


(Seal)



CHARLES G. ABDELNOUR
City Clerk of The City of San Diego, California.

By *June W. Blackwell* Deputy.

Office of the City Clerk, San Diego, California

Resolution Number R-270066 Adopted JAN 5 1988

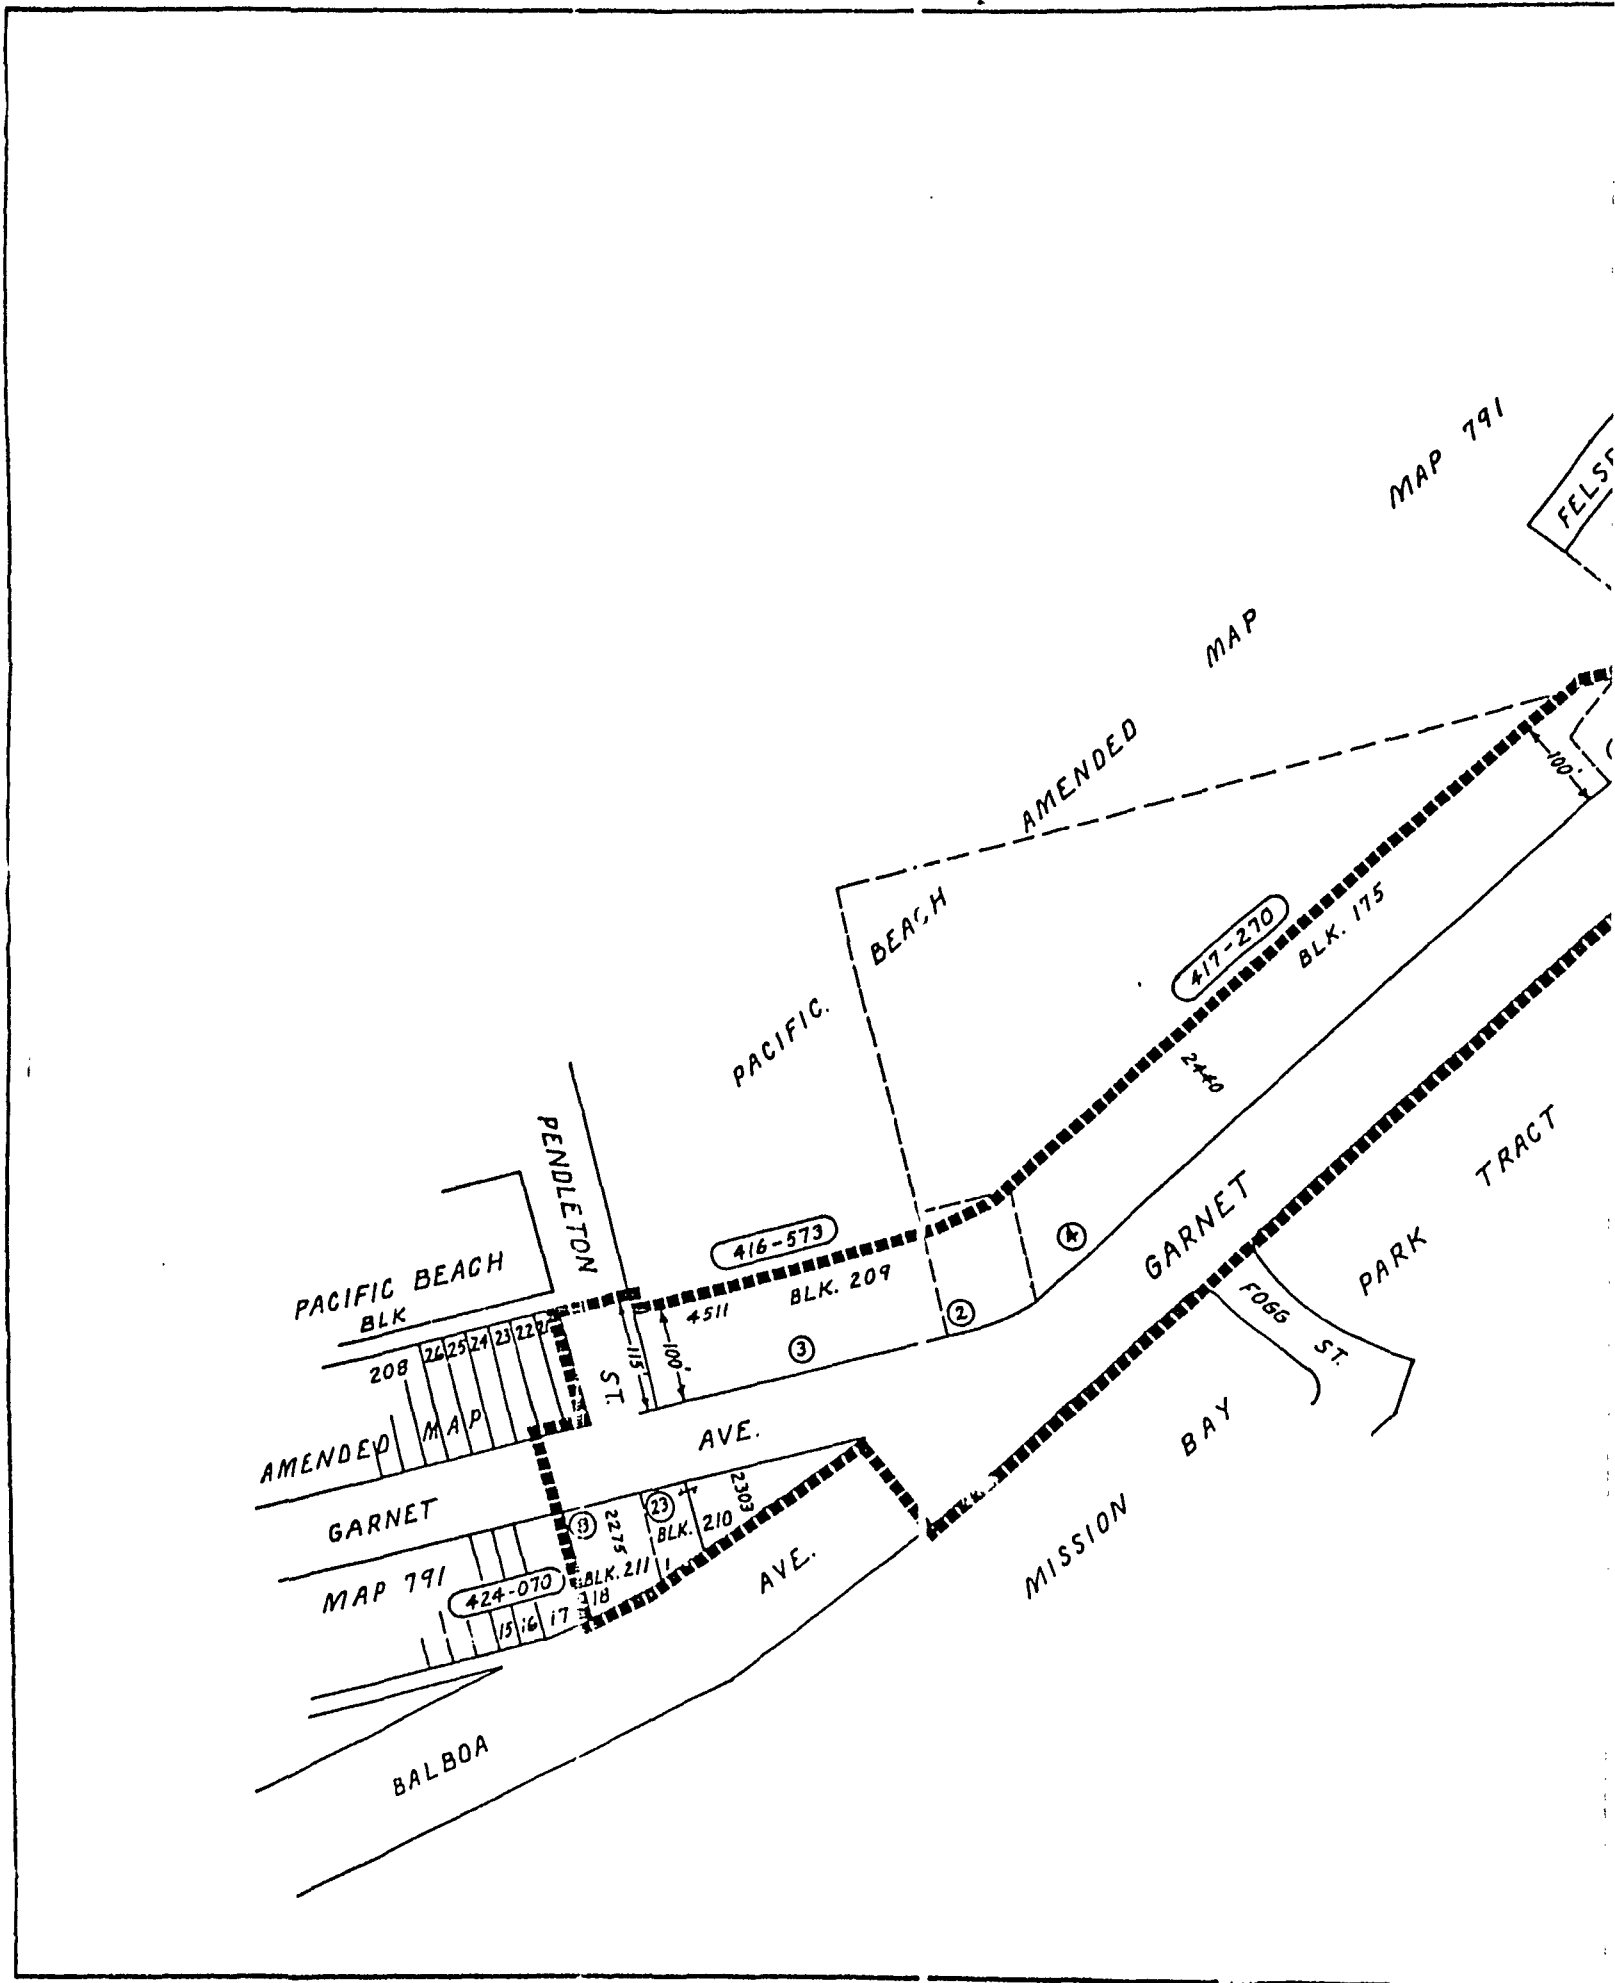

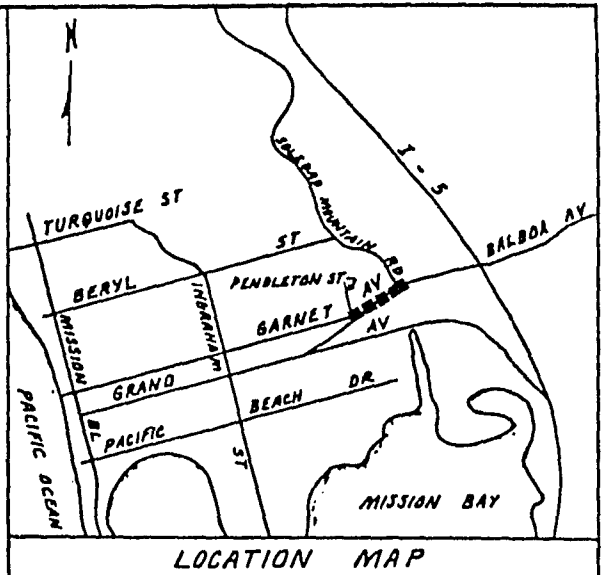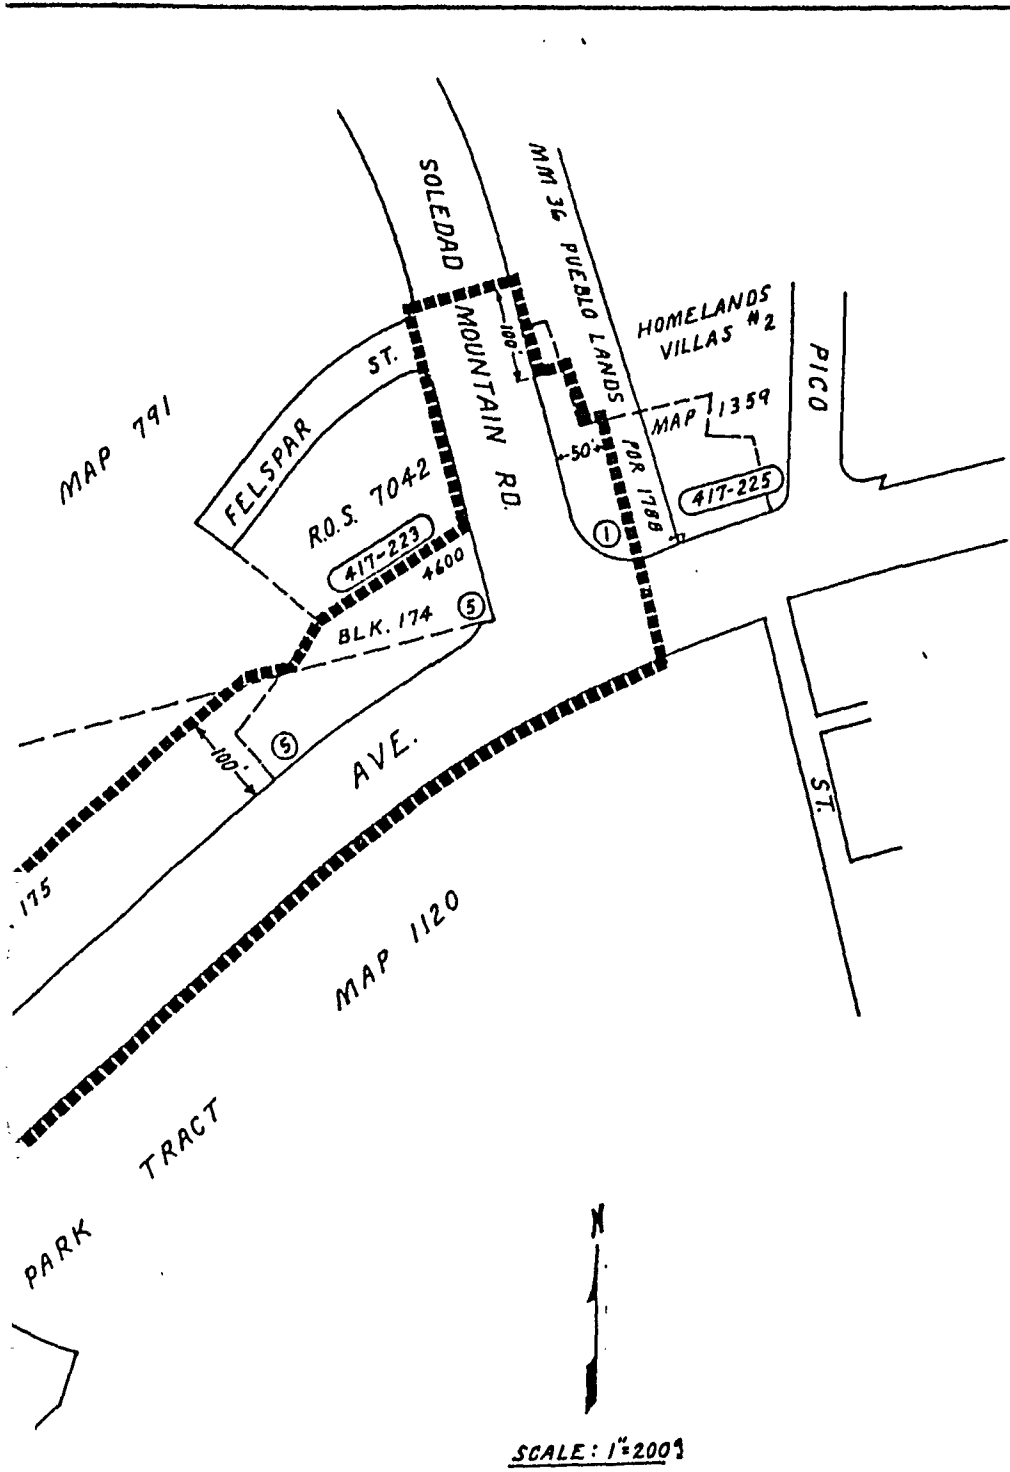

LEGEND:
 BOUNDARY OF UTILITY DISTRICT.....
 COUNTY ASSESSOR'S BOOK & PAGE NO..... 417-100
 COUNTY ASSESSOR'S PARCEL NO..... ①
 DISTRICT HOUSE NO..... 2400

DOCUMENT NO. RR-269608
 FILED NOV 2 1987
 OFFICE OF THE CITY CLERK
 SAN DIEGO, CALIFORNIA

RESOLUTION NO. _____
 DATE ADOPTED _____

SCALE: 1"=200'

GARNET AVENUE			
PENDLETON ST. to SOLEDAD MNTN. RD			
UNDERGROUND UTILITY DISTRICT			
CITY OF SAN DIEGO, CALIFORNIA ENGINEERING DEPARTMENT SHEET 1 OF 1 SHEETS		WA. NO. <u>118981</u>	
DATE	BY	DATE	DATE
DESCRIPTION	BY	APPROVED	DATE / FILED
ORIGINAL	DW	IN PROJECT	9 27 87
DATE STARTED		DATE COMPLETED	
		232-1700	
		23968-D	

R-270066