

(R-89-48)

RESOLUTION NUMBER R- 271666

ADOPTED ON AUG 08 1988

WHEREAS, Section 8330 et seq. of the California Streets and Highways Code provide a procedure for the summary vacation of streets and public service easements by City Council resolution where a street has been superseded by relocation and is excess right-of-way no longer required for street purposes; and

WHEREAS, the abutting property owners have requested the vacation of the westerly excess portion of Daley Center Drive south of Aero Drive, in connection with Stonecrest (TM 87-0692), to facilitate development of their properties; and

WHEREAS, those properties adjoining the street to be vacated will continue to have access; and

WHEREAS, the public will benefit from the vacation through improved utilization of land; and

WHEREAS, the vacation is not inconsistent with the General Plan or an approved Community Plan; and

WHEREAS, it is necessary and desirable that the vacation be conditioned upon the issuance of permits for the necessary public improvements; NOW, THEREFORE,

BE IT RESOLVED, by the Council of The City of San Diego, as follows:


1. That the westerly excess portion of Daley Center Drive south of Aero Drive, in connection with Stonecrest (TM 87-0692), as more particularly shown on Drawing No. 17244-B, on file in the

office of the City Clerk as Document No. RR- 271666-1, which is by this reference incorporated herein and made a part hereof, be and the same is hereby ordered vacated.

2. That the resolution shall not become effective unless and until the required dedication and related permits for the necessary public improvements have been issued satisfactory to the City Engineer. In the event that the required dedication and necessary permits are not issued within three (3) years from adoption of this resolution, this resolution shall become void and be of no further force or effect.

3. That the City Engineer shall advise the City Clerk of the approval of the aforementioned dedication and issuance of permits, and that the City Clerk shall then cause a certified copy of this resolution, with drawing, attested by him under seal, to be recorded in the office of the County Recorder.

APPROVED: John W. Witt, City Attorney

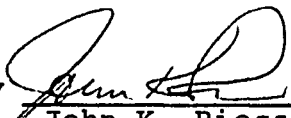By 


John K. Riess
Deputy City Attorney

JKR:wk:221.1
07/08/88
Or.Dept:E&D
SA:88-512
WO:120232
DWG:17244-B
R-89-48
Form=r.sumv2

SCALE: 1" = 100'





AERO DRIVE DEDICATED
PER DEED REC. 11-07-66
AS F/P NO. 177118, SERIES 7,
BOOK 1966, DWG. NO. 12396-3-D

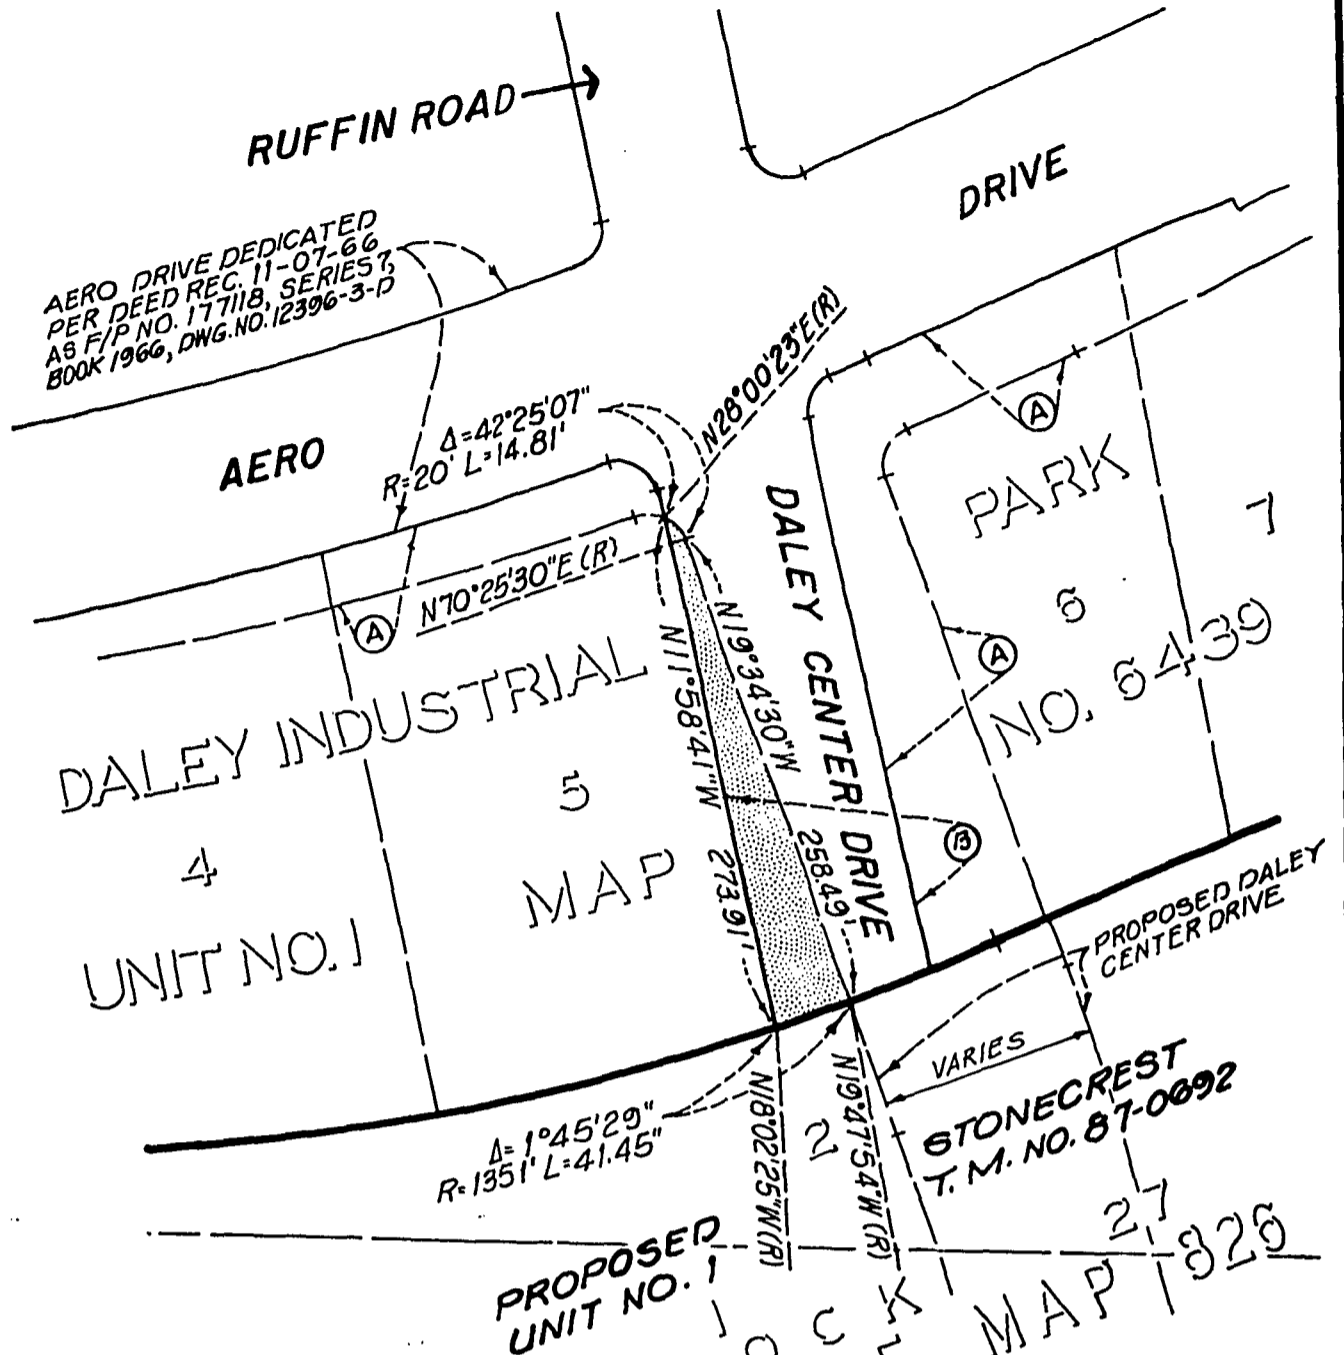

LEGEND

- INDICATES STREET VACATED
- (A) INDICATES PROPOSED STREET DEDICATION PER DWG NO. 24496-D
- (B) INDICATES DALEY CENTER DRIVE DEDICATED PER DEED REC. 8-10-78 AS FILE NO. 78-323750, O.R., DWG. NO. 14259-B
- INDICATES SUBDIVISION BOUNDARY OF PROPOSED STONECREST UNIT NO. 1, T.M. NO. 87-0692

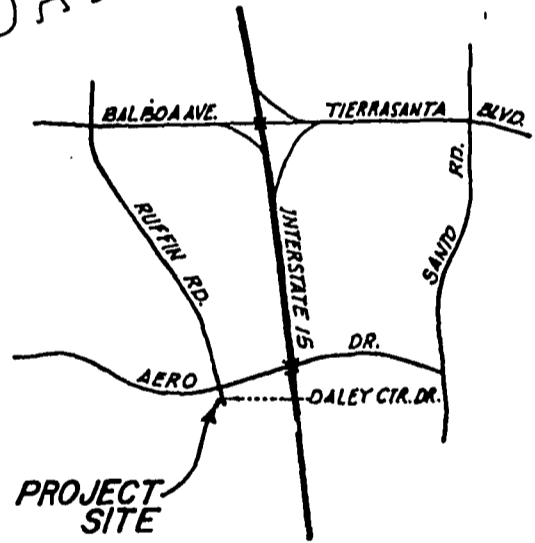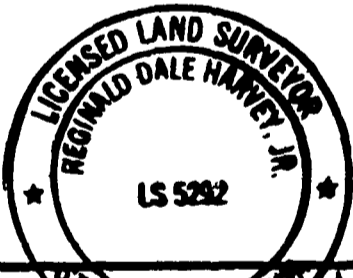


ENGINEER OF WORK
STATE OF CALIFORNIA
DATE: April 22, 1988
Reginald Dale Harvey, Jr.
REGINALD DALE HARVEY, JR. L.S. 5292
LICENSE EXPIRATION DATE: 12-31-91
VTN SOUTHWEST, Inc.
4845 RONSON COURT
SAN DIEGO, CALIFORNIA 92111
PHONE: (619) 292-1040

DOCUMENT NO. **RR-271666-1**
FILED **AUG 08 1988**
OFFICE OF THE CITY CLERK
SAN DIEGO, CALIFORNIA

STREET VACATION - PORTION OF DALEY CENTER DRIVE, FOR PROPOSED STONECREST UNIT NO. 1, T.M. NO. 87-0692

REVISION	DATE	APPROVED	DATE	FILED	CITY OF SAN DIEGO, CALIFORNIA	T.M. NO. 87-0692
ORIGINAL					SHEET 1 OF 1 SHEET	W.O. NO. 120232 5488-512
					<i>L.F. McLaughlin</i> 6-15-88 FOR CITY ENGINEER DATE	<i>Repl. C. Adams</i> CONTROL CERTIFICATION
						234-1733 LAMBERT COORDINATES
						17244-B

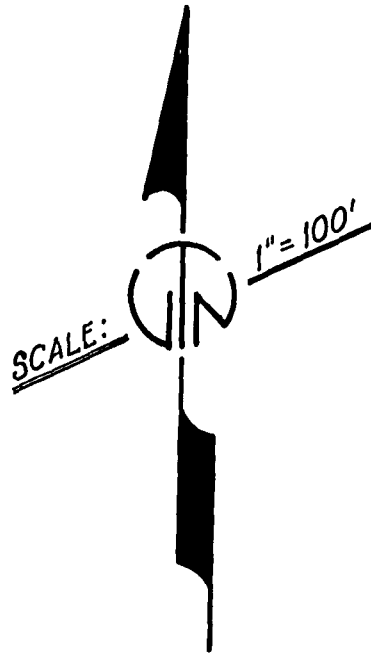

AERO DRIVE DEDICATED
 PER DEED REC. 11-07-66
 AS F/P NO. 177118, SERIES 7,
 BOOK 1966, DWG. NO. 12396-3-D

RUFFIN ROAD →

DRIVE

AERO

$\Delta = 42^{\circ}25'07''$
 $R = 20' L = 14.81'$

$N70^{\circ}25'30''E (R)$

$N28^{\circ}00'23''E (R)$

PARK

DALEY INDUSTRIAL

DALEY CENTER DRIVE

NO. 6439

UNIT NO. 1

MAP

PROPOSED DALEY CENTER DRIVE

$\Delta = 1^{\circ}45'29''$
 $R = 1351' L = 41.45''$


STONECREST
 T. M. NO. 87-0092




PROPOSED UNIT NO. 1

B L O C K M A P 1 3 2 0
 27

LEGEND

LEGEND

-  INDICATES STREET VACATED
- (A) ----- INDICATES PROPOSED STREET DEDICATION PER DWG NO. 24496-D
- (B) ----- INDICATES DALEY CENTER DRIVE DEDICATED PER DEED REC. 8-10-78 AS FILE NO. 78-323750, O.R., DWG. NO. 14259-B
- INDICATES SUBDIVISION BOUNDARY OF PROPOSED STONECREST UNIT NO. 1, T.M. NO. 87-0692

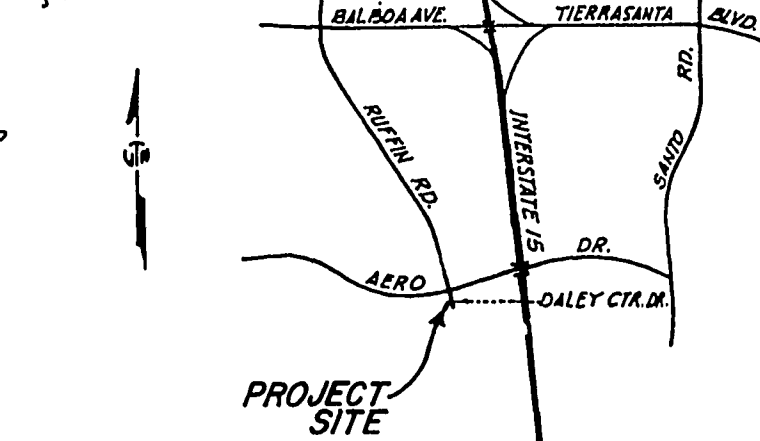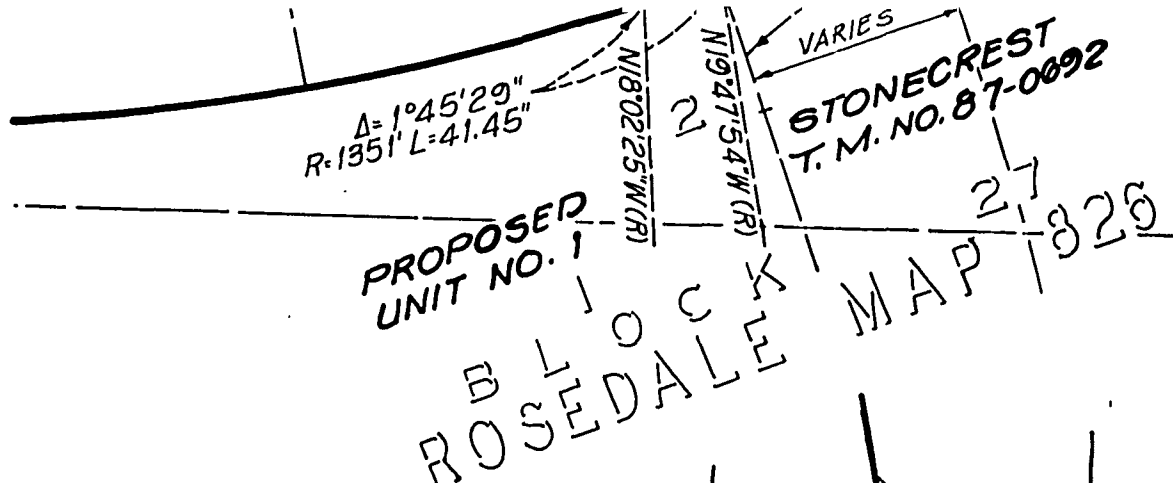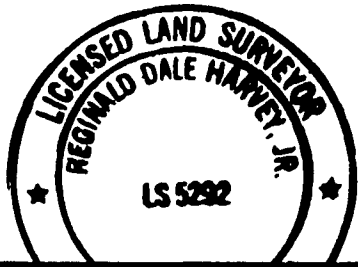

VICINITY MAP
NO SCALE

ENGINEER OF WORK
STATE OF CALIFORNIA
DATE: April 22, 1988
Reginald Dale Harvey, Jr.
REGINALD DALE HARVEY, JR. L.S. 5292
LICENSE EXPIRATION DATE: 12-31-91
VTN SOUTHWEST, Inc.
4848 RONSON COURT
SAN DIEGO, CALIFORNIA 92111
PHONE: (619) 292-1040

DOCUMENT NO. RR-271666-1
FILED AUG 08 1988
OFFICE OF THE CITY CLERK
SAN DIEGO, CALIFORNIA

STREET VACATION - PORTION OF DALEY CENTER DRIVE, FOR PROPOSED STONECREST UNIT NO. 1, T.M. NO. 87-0692

DESCRIPTION	FILED	APPROVED	DATE	FILMED	CITY OF SAN DIEGO, CALIFORNIA	T.M. NO. <u>87-0692</u>
ORIGINAL					SHEET 1 OF 1 SHEET	W.O. NO. <u>120232</u> <u>5A 88-512</u>
					<i>L. F. M. Douglas</i> FOR CITY ENGINEER	<u>6-15-88</u> DATE
						<i>Ralph C. Adams</i> CONTROL VERIFICATION
						<u>234-1733</u> CURRENT COORDINATES
						<u>17244-B</u>

203

AUG 08 1988

Passed and adopted by the Council of The City of San Diego on....., by the following vote:

Council Members	Yeas	Nays	Not Present	Ineligible
Abbe Wolfsheimer	<input checked="" type="checkbox"/>	<input type="checkbox"/>	<input type="checkbox"/>	<input type="checkbox"/>
Ron Roberts	<input checked="" type="checkbox"/>	<input type="checkbox"/>	<input type="checkbox"/>	<input type="checkbox"/>
Gloria McColl	<input checked="" type="checkbox"/>	<input type="checkbox"/>	<input type="checkbox"/>	<input type="checkbox"/>
H. Wes Pratt	<input checked="" type="checkbox"/>	<input type="checkbox"/>	<input type="checkbox"/>	<input type="checkbox"/>
Ed Struiksma	<input checked="" type="checkbox"/>	<input type="checkbox"/>	<input type="checkbox"/>	<input type="checkbox"/>
J. Bruce Henderson	<input checked="" type="checkbox"/>	<input type="checkbox"/>	<input type="checkbox"/>	<input type="checkbox"/>
Judy McCarty	<input checked="" type="checkbox"/>	<input type="checkbox"/>	<input type="checkbox"/>	<input type="checkbox"/>
Bob Filner	<input checked="" type="checkbox"/>	<input type="checkbox"/>	<input type="checkbox"/>	<input type="checkbox"/>
Mayor Maureen O'Connor	<input checked="" type="checkbox"/>	<input type="checkbox"/>	<input type="checkbox"/>	<input type="checkbox"/>

AUTHENTICATED BY:

MAUREEN O'CONNOR
Mayor of The City of San Diego, California.

(Seal)

CHARLES G. ABDELNOUR
City Clerk of The City of San Diego, California.

By *Charles G. Abdelnour*, Deputy.

Office of the City Clerk, San Diego, California

Resolution Number **R- 271666** Adopted **AUG 08 1988**

RECEIVED
CITY CLERK'S OFFICE

1988 JUL 13 PM 3:01

SAN DIEGO, CALIF.