

(R-89-448)

RESOLUTION NUMBER R- 271922

ADOPTED ON SEP 20 1988

WHEREAS, the provisions of Council Policy No. 600-15 require that a noticed public hearing be conducted before the City Council prior to the vacation of a city street; and

WHEREAS, the vacation of Sixth Avenue south of Washington Street has been initiated by the submission of a tentative map; and

WHEREAS, Section 66499.20½ of the California Government Code provides that the filing of the map shall constitute abandonment of all streets and easements not shown on said map; and

WHEREAS, the proposed subdivision, Oliver McMillan Hillcrest Square (TM 88-0227) contains a portion of Sixth Avenue, which is no longer required for street purposes; NOW, THEREFORE,

BE IT RESOLVED, by the Council of The City of San Diego, as follows:

1. That the segment of Sixth Avenue within the subdivision boundaries of Oliver McMillan Hillcrest Square (TM 88-0227), as more particularly shown on the attached Exhibit A, which is by this reference incorporated herein and made a part hereof, be and the same is hereby authorized to be vacated as provided under Section 66499.20½ of the California Government Code.


2. That the resolution shall not become effective unless and until the final subdivision map for Oliver McMillan Hillcrest Square (TM 88-0227) has been approved by Council action. In the

event the final subdivision map is not approved six years after adoption, this resolution shall become void and be of no further force or effect.

3. That the City Engineer shall advise the City Clerk of the approval of the aforementioned subdivision map, and that the City Clerk shall then cause a certified copy of this resolution, with exhibit, attested by him under seal, to be recorded in the office of the County Recorder.

APPROVED: JOHN W. WITT, City Attorney


By

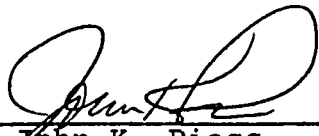

John K. Riess
Deputy City Attorney

JKR:wk
08/26/88
Or.Dept:E&D
R-89-448
Form=r.none

EXHIBIT 'A'

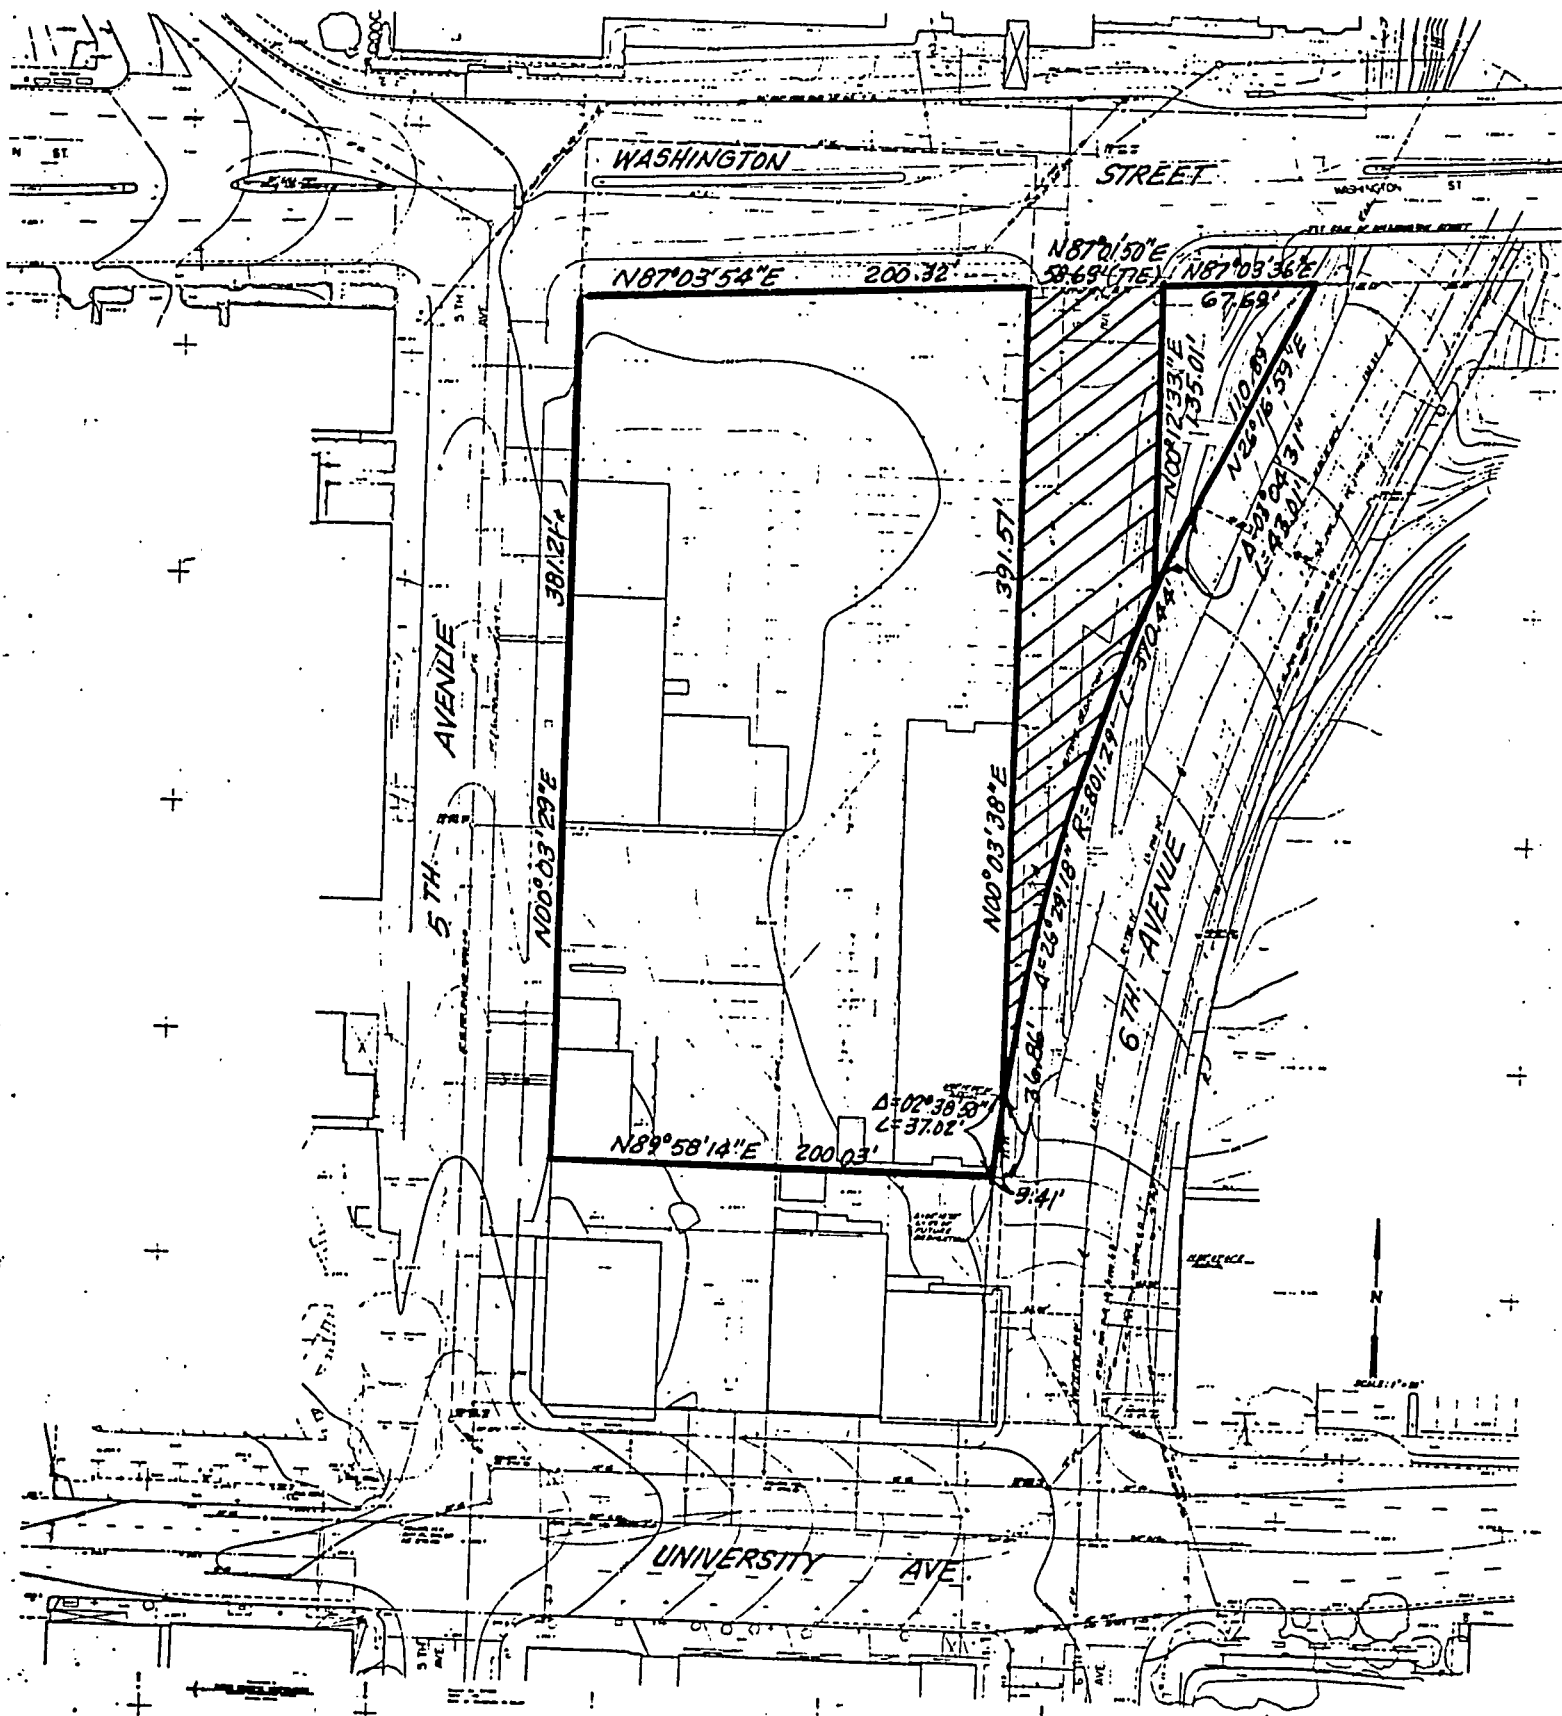

STREET VACATION EXHIBIT

BOUNDARY
 VACATED AREA

DRAWN BY: [illegible]
 DATE: [illegible]
 SCALE: 1" = 40'

R-271922

SEP 20 1988

Passed and adopted by the Council of The City of San Diego on.....
by the following vote:

Council Members	Yeas	Nays	Not Present	Ineligible
Abbe Wolfsheimer	<input type="checkbox"/>	<input checked="" type="checkbox"/>	<input type="checkbox"/>	<input type="checkbox"/>
Ron Roberts	<input checked="" type="checkbox"/>	<input type="checkbox"/>	<input type="checkbox"/>	<input type="checkbox"/>
Gloria McColl	<input checked="" type="checkbox"/>	<input type="checkbox"/>	<input type="checkbox"/>	<input type="checkbox"/>
H. Wes Pratt	<input checked="" type="checkbox"/>	<input type="checkbox"/>	<input type="checkbox"/>	<input type="checkbox"/>
Ed Struikma	<input checked="" type="checkbox"/>	<input type="checkbox"/>	<input type="checkbox"/>	<input type="checkbox"/>
J. Bruce Henderson	<input type="checkbox"/>	<input checked="" type="checkbox"/>	<input type="checkbox"/>	<input type="checkbox"/>
Judy McCarty	<input type="checkbox"/>	<input type="checkbox"/>	<input checked="" type="checkbox"/>	<input type="checkbox"/>
Bob Filner	<input type="checkbox"/>	<input type="checkbox"/>	<input checked="" type="checkbox"/>	<input type="checkbox"/>
Mayor Maureen O'Connor	<input checked="" type="checkbox"/>	<input type="checkbox"/>	<input type="checkbox"/>	<input type="checkbox"/>

AUTHENTICATED BY:

MAUREEN O'CONNOR
Mayor of The City of San Diego, California.

(Seal)

CHARLES G. ABDELNOUR
City Clerk of The City of San Diego, California.

By *Jana Martin*, Deputy.

Office of the City Clerk, San Diego, California

Resolution *R*- 271922 SEP 20 1988
Number Adopted

RECEIVED
88 AUG 30 PM 4:40
CITY CLERKS OFFICE
SAN DIEGO, CA

7/1/13

39