

(R-89-2541)

RESOLUTION NUMBER R- 274010

ADOPTED ON JUL 18 1989

A RESOLUTION ESTABLISHING AN UNDERGROUND UTILITY DISTRICT TO BE KNOWN AND DENOMINATED AS THE "F" STREET (7TH AVENUE TO 12TH AVENUE) UNDERGROUND UTILITY DISTRICT.

WHEREAS, by Resolution No. R-273848, a public hearing was called for on July 18, 1989 at the hour of 10:00 a.m. in the Council Chambers of the City Administration Building, 202 C Street, San Diego, California, to determine whether the public health, safety or general welfare requires the removal of poles, overhead wires and associated structures and the underground installation of wires and facilities for supplying electric, communication, community antenna television or similar or associated service within that certain area of the City of San Diego more particularly described as follows:

Lots F and G in Block 55, lot F in Block 56, the westerly 50 feet of lot G in Block 59, lot L in Block 71, lots A and B in Block 72, lot A in Block 73, lots A and L in Block 74, lots A and L in Block 75, and Lot L in Block 76 of Horton's Addition, Deeb Book 13/522.

Said district shall also include the following described public rights-of-way:

"F" Street between a line parallel to and 100 feet east of the easterly line of Sixth Avenue, and the westerly line of 12th Avenue; Eighth Avenue between a line parallel to and 50 feet north of the northerly line of "F" Street, and the northerly line of "F" Street; Ninth Avenue between a line parallel to and 50 feet north of the northerly line of "F" Street, and the northerly line of "F" Street; Tenth Avenue between a line parallel to and 50 feet north of the northerly line of "F" Street, and a line parallel to and 50 feet south of the southerly line of "F" Street; Eleventh Avenue

between a line parallel to and 50 feet south of the southerly line of "F" Street, and the southerly line of "F" Street.

all as more particularly shown on Drawing No. 24387-D entitled "'F" STREET (7TH AVENUE TO 12TH AVENUE) UNDERGROUND UTILITY DISTRICT," copies of which are on file in the office of the City Clerk as Document No. RR-273848 and attached hereto and incorporated herein as Exhibit A; and

WHEREAS, notice of such hearing has been given by the City Clerk to all affected property owners as defined in Chapter VI, Article 1, Division 5 of the San Diego Municipal Code, and the utilities concerned in the manner and for the time required by law; and

WHEREAS, such hearing has been duly and regularly held and all persons interested have been given an opportunity to be heard; NOW, THEREFORE,

BE IT RESOLVED, by the Council of the City of San Diego, as follows:

1. The City Council does hereby find and determine that the public health, safety and general welfare require the removal of poles, overhead wires and associated overhead structures and the underground installation of wires and facilities for supplying electric, communication, community antenna television or similar or associated service within the area set forth above and that pursuant to Chapter VI, Article 1, Division 5 of the San Diego Municipal Code, the above-described area is hereby declared to be an underground utility district in the City of San Diego, and the maps and document referred to above are hereby incorporated as a part of this resolution.

2. The City Council shall by subsequent resolution fix the date upon which the property in the district must be ready to receive underground service, and shall by subsequent resolution order the removal of all poles, overhead wires and associated overhead structures and the underground installation of wires and facilities for supplying electric, communication, community antenna television or similar or associated service.

3. The City Clerk be and he is hereby instructed to notify all affected persons as defined in Chapter VI, Article 1, Division 5 of the San Diego Municipal Code, and all affected utility companies of the adoption of this resolution within fifteen (15) days after the date of such adoption. The City Clerk shall further notify said affected persons as defined in Chapter VI, Article 1, Division 5 of the San Diego Municipal Code of the necessity that if they desire to continue to receive electric, communication, community antenna television or similar or associated service they shall provide at their own expense all necessary facility changes on their premises so as to receive underground service from the lines relocated underground of the supplying utility company subject to applicable rules, regulations and tariffs of the respective utility company on file with the Public Utilities Commission of the State of California (as of the date of adoption of this resolution) and subject to all other applicable requirements of State law and City ordinances. The Clerk's notification shall be made in the manner

provided in Chapter VI, Article 1, Division 5 of the San Diego
Municipal Code.


APPROVED: JOHN W. WITT, City Attorney

By




John K. Riess
Deputy City Attorney

JKR:pev
06/09/89
Or.Dept:E&D
R-89-2541
Form=r.uest

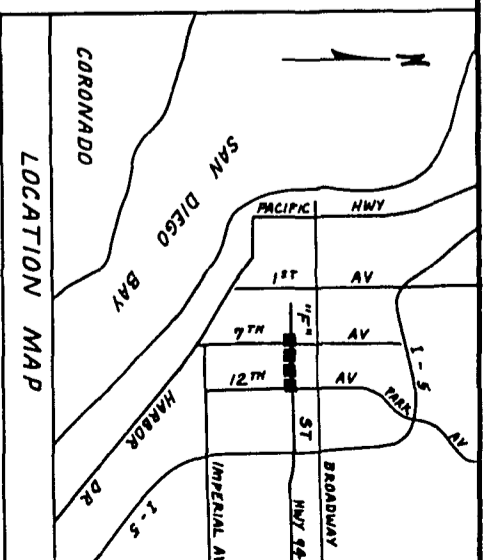

LEGEND:
 BOUNDARY OF UTILITY DISTRICT.....
 COUNTY ASSESSOR'S BOOK & PAGE NO..... (534-100)
 COUNTY ASSESSOR'S PARCEL NO.....
 DISTRICT HOUSE NO.....1000

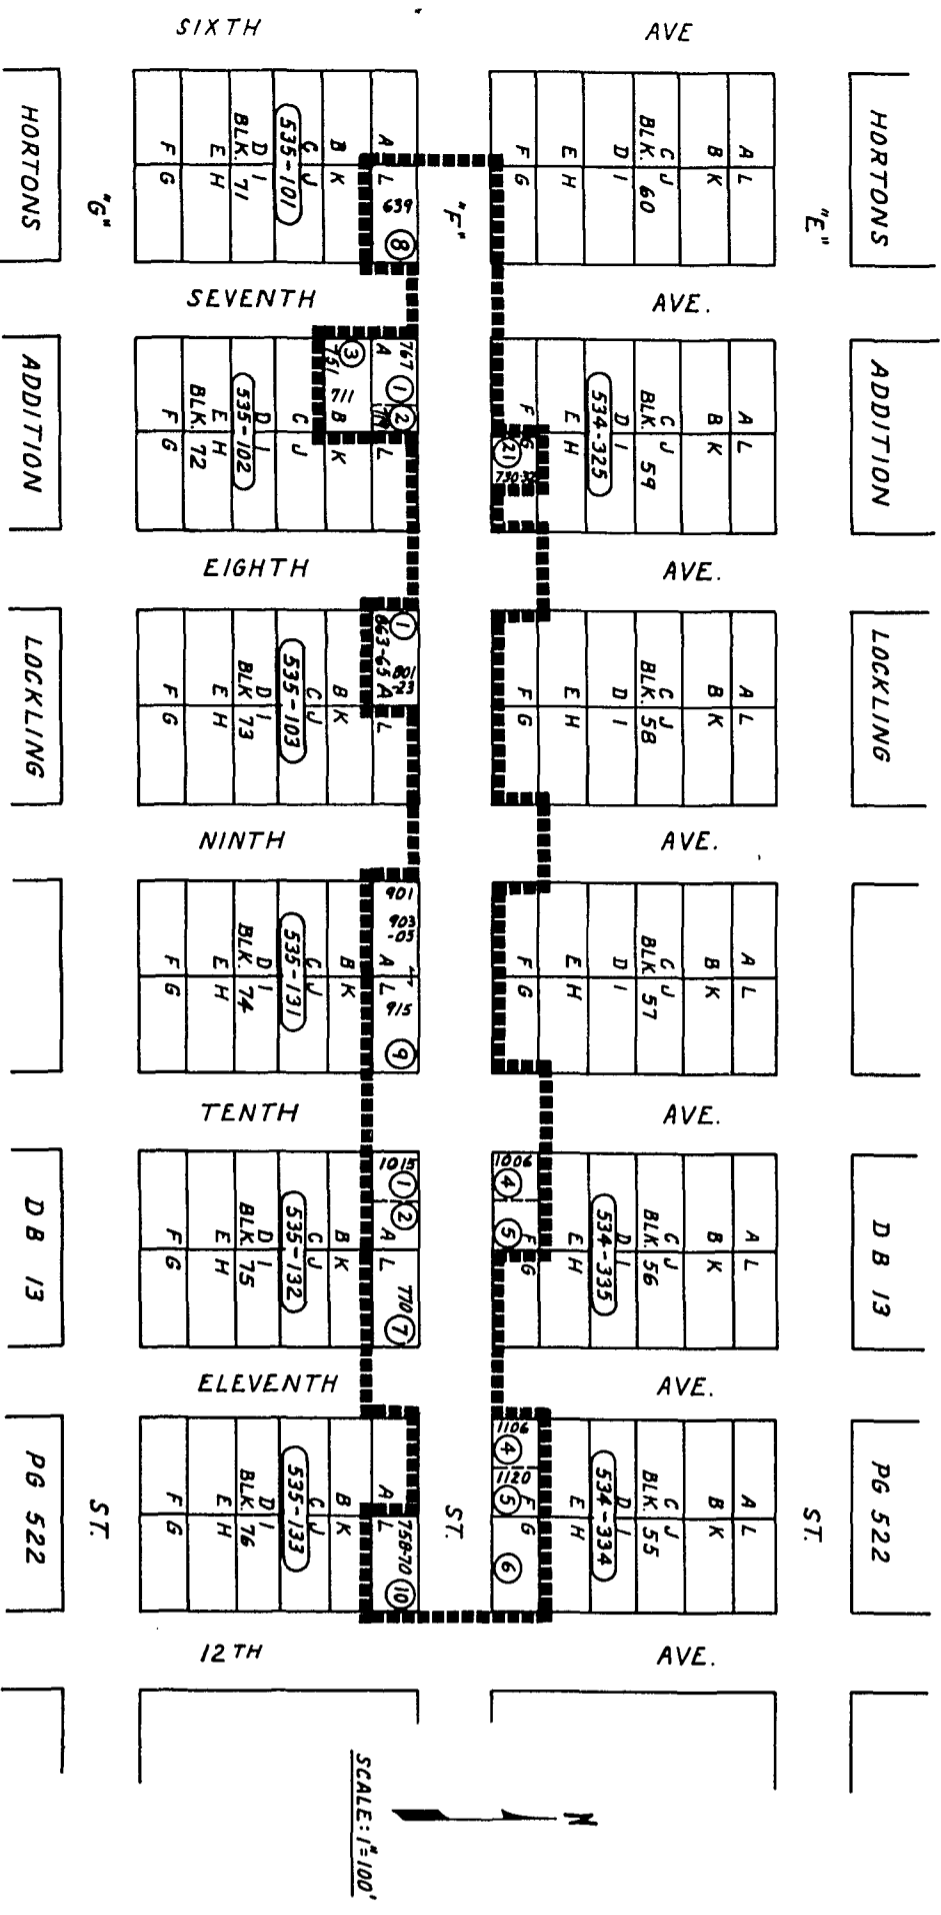

SCALE: 1"=100'
 N

RESOLUTION NO. **R-273848**
 DATE ADOPTED **JUN 26 1989**

"E" STREET
 (SEVENTH AVE TO 12TH AVE)
 UNDERGROUND UTILITY DISTRICT


CITY OF SAN DIEGO, CALIFORNIA
 ENGINEERING DEPARTMENT
 SHEET 1 OF 1 SHEETS

CONTRACT NO.	DATE STARTED	DATE COMPLETED
24387-D		
CONTRACTOR	DATE STARTED	DATE COMPLETED
DESCRIPTION	BY	APPROVED DATE FILED
	DW	
ORIGINAL		
CITY ENGINEER		
NO. 119107		
200-1720		
24387-D		


NO. **R-273848**
JUN 26 1989
 THE CITY CLERK
 SAN DIEGO, CALIFORNIA

R-274010 1188 - 1189

DOCUMENT NO. **R-273848**
 FILED **JUN 26 1989**
 OFFICE OF THE CITY CLERK
 SAN DIEGO, CALIFORNIA

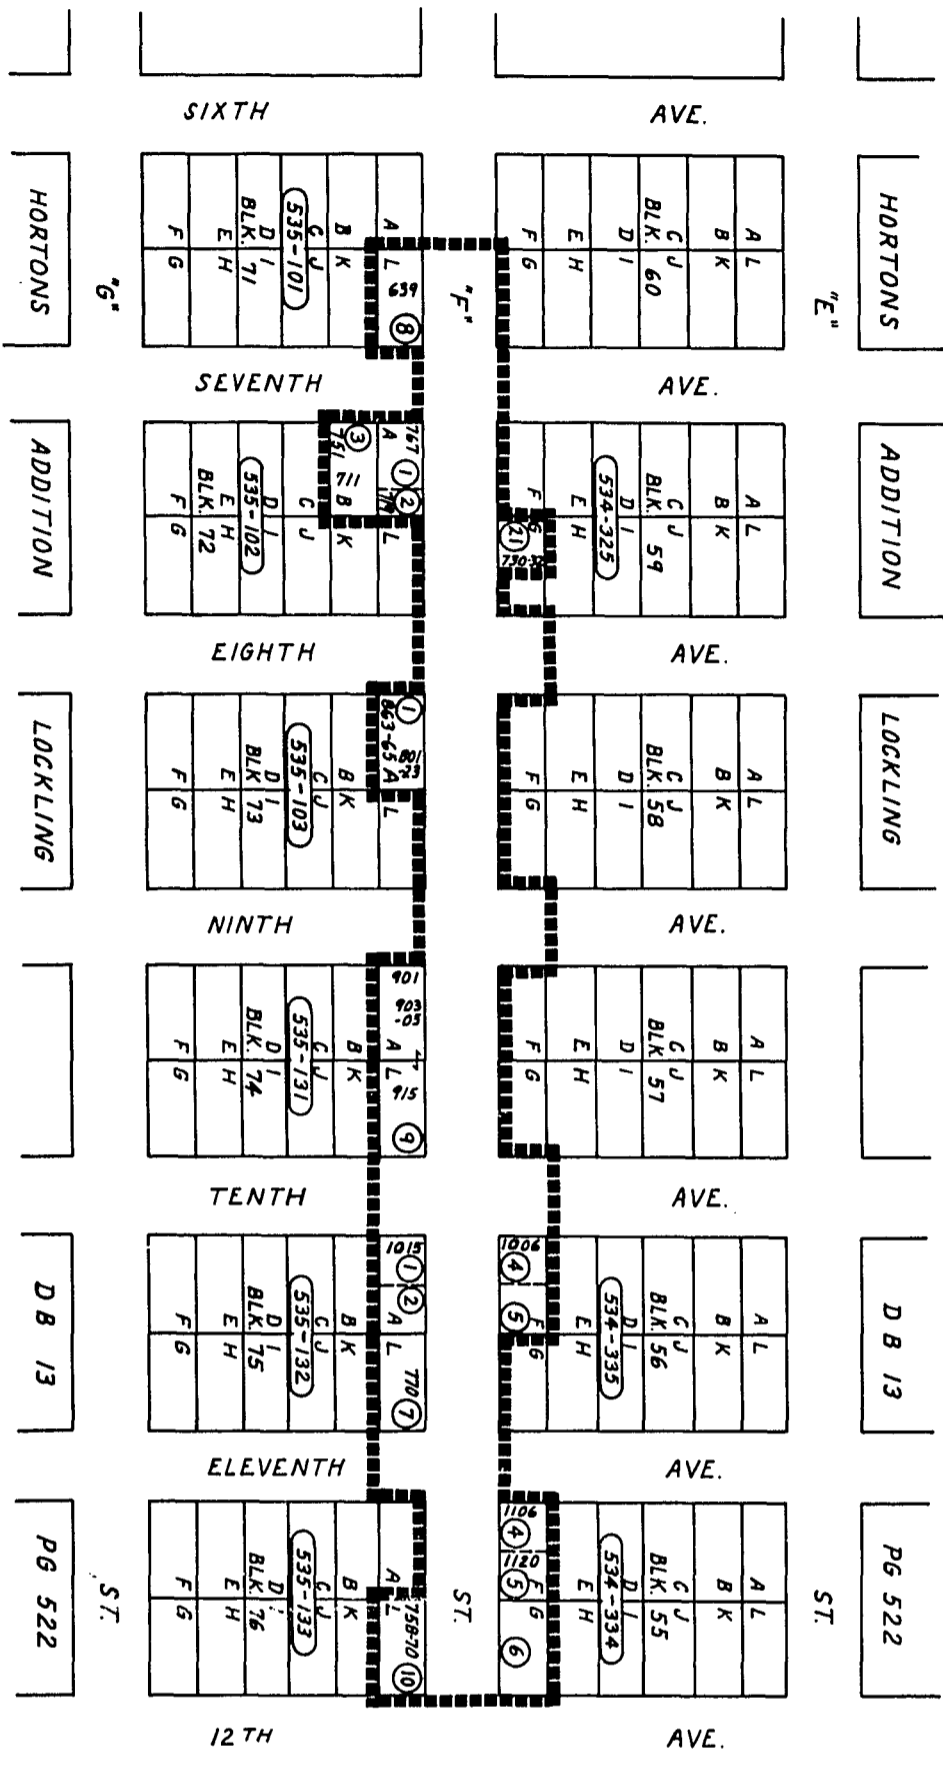

SCALE: 1"=100'
 N

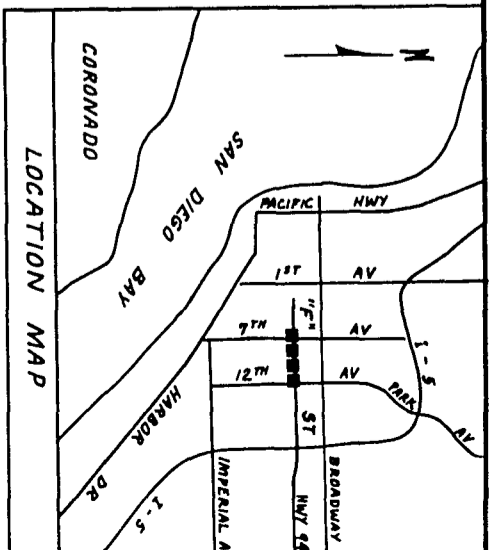

LEGEND:
 BOUNDARY OF UTILITY DISTRICT
 COUNTY ASSESSOR'S BOOK & PAGE NO. (534-100)
 COUNTY ASSESSOR'S PARCEL NO. ①
 DISTRICT HOUSE NO. 1000

RESOLUTION NO. **R-273848**
 DATE ADOPTED **JUN 26 1989**

"F" STREET (SEVENTH AVE TO 12 TH AVE) UNDERGROUND UTILITY DISTRICT	
CITY OF SAN DIEGO, CALIFORNIA	
SHEET 1 OF 1 SHEETS	
CITY ENGINEER	DATE FILED
BY <i>DW</i>	DATE FILED
DATE PREPARED	DATE FILED
200-1720	24387

R-274010

#334 (n)
(n-b)

JUL 18 1989

Passed and adopted by the Council of The City of San Diego on.....
by the following vote:

Council Members	Yeas	Nays	Not Present	Ineligible
Abbe Wolfsheimer	<input checked="" type="checkbox"/>	<input type="checkbox"/>	<input type="checkbox"/>	<input type="checkbox"/>
Ron Roberts	<input type="checkbox"/>	<input type="checkbox"/>	<input checked="" type="checkbox"/>	<input type="checkbox"/>
Gloria McColl	<input checked="" type="checkbox"/>	<input type="checkbox"/>	<input type="checkbox"/>	<input type="checkbox"/>
H. Wes Pratt	<input checked="" type="checkbox"/>	<input type="checkbox"/>	<input type="checkbox"/>	<input type="checkbox"/>
Ed Struiksma	<input checked="" type="checkbox"/>	<input type="checkbox"/>	<input type="checkbox"/>	<input type="checkbox"/>
J. Bruce Henderson	<input type="checkbox"/>	<input type="checkbox"/>	<input checked="" type="checkbox"/>	<input type="checkbox"/>
Judy McCarty	<input checked="" type="checkbox"/>	<input type="checkbox"/>	<input type="checkbox"/>	<input type="checkbox"/>
Bob Filner	<input checked="" type="checkbox"/>	<input type="checkbox"/>	<input type="checkbox"/>	<input type="checkbox"/>
Mayor Maureen O'Connor	<input checked="" type="checkbox"/>	<input type="checkbox"/>	<input type="checkbox"/>	<input type="checkbox"/>

AUTHENTICATED BY:

MAUREEN O'CONNOR

Mayor of The City of San Diego, California.

CHARLES G. ABDELNOUR

City Clerk of The City of San Diego, California.

(Seal)

By *June A. Blackwell*, Deputy.

Office of the City Clerk, San Diego, California

Resolution **R-274010** JUL 18 1989
Number Adopted