

(R-91-499)

RESOLUTION NUMBER R- 276861

ADOPTED ON NOV 13 1990

VACATION OF LAHINCH DRIVE BETWEEN WATERVILLE ROAD AND AIRWAY ROAD AND ADJACENT TO LOTS 9-10 AND LOTS 15-16 OF BROWN FIELD BUSINESS PARK, UNIT 1, MAP 12279.

WHEREAS, it is proposed that Lahinch Drive between Waterville Road and Airway Road and adjacent to Lots 9-10 and Lots 15-16 of Brown Field Business Park, Unit 1 Map 12279 be vacated; and

WHEREAS, there is no present or prospective use for the street either for the public street system for which the right-of-way was originally acquired or for any other public use of a like nature that can be anticipated in that the right-of-way is not needed for public street, bikeway, or open space purposes; and

WHEREAS, the public will benefit from the vacation through improved utilization of land; and

WHEREAS, the vacation or abandonment is not inconsistent with the General Plan or an approved Community Plan; and

WHEREAS, the public street system for which the right-of-way was originally acquired will not be detrimentally affected by this vacation; NOW, THEREFORE,

BE IT RESOLVED, by the Council of The City of San Diego, as follows:

1. That Lahinch Drive between Waterville Road and Airway Road and adjacent to Lots 9-10 and Lots 15-16 of Brown Field


Business Park, Unit 1, Map 12279, as more particularly referred to in Resolution of Intention No. R-~~276656~~, adopted by the Council on OCT 8 1990, 1990, is not necessary for present or prospective public street purposes.

2. That Lahinch Drive between Waterville Road and Airway Road and adjacent to lots 9-10 and Lots 15-16 of Brown Field Business Park, Unit 1, Map 12279, as more particularly shown on Drawing No. 17561-B, on file in the office of the City Clerk as Document No. RR-276656, which said drawing is attached hereto and made a part hereof, be and the same is hereby ordered vacated.

3. That the City Clerk shall cause a certified copy of this resolution, with drawing, attested by him under seal, to be recorded in the office of the County Recorder.

APPROVED: JOHN W. WITT, City Attorney

By

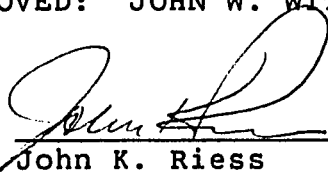

John K. Riess
Deputy City Attorney

JKR:pev
09/18/90
Or.Dept:E&D
SA:89-536
WO:120232
DWG:17561-B
R-91-499
Form=r.stve

LOT 2


LOT 3

VARIES

WATERVILLE ROAD

BROWN FIELD

LEGEND

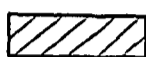

LAHINCH DRIVE VACATED. (AREA 0.96 ACRES)



DEDICATED PER MAP NO. 12279.



PORTION OF AIRWAY ROAD DEDICATED PER DEED RECORDED JULY 21, 1897, BK. 257, PG. 295, OF DEEDS AND OCTOBER 13, 1897, BK. 257, PG. 305 OF DEEDS.

LOT 9

LOT 10

BUSINESS PARK

DRIVE

35'

35'

UNIT NO. 1

REFERENCE DRAWINGS

MAP NO. 12279
24414-5, 10 & 13-D

LOT 15

LOT 16

MAP NO. 12279


70'

LAHINCH DRIVE

69'

29'

AIRWAY ROAD

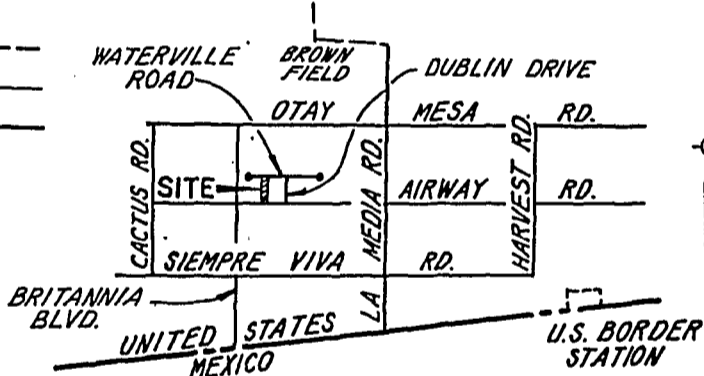

VICINITY MAP
NO SCALE



SCALE: 1"=100'

J-10047

RICK ENGINEERING COMPANY
5620 FRIARS ROAD
SAN DIEGO, CA. 92110
Ph. (619) 291-0707



DOCUMENT NO. PR-276656
FILED OCT 8 1990
OFFICE OF THE CITY CLERK
SAN DIEGO, CALIFORNIA

ENGINEER OF WORK
DATE 7/28/89

R.C.E. 18174

STREET VACATION - LAHINCH DRIVE
BETWEEN WATERVILLE ROAD AND AIRWAY ROAD

DESCRIPTION	BY	APPROVED	DATE	FILMED	CITY OF SAN DIEGO, CALIFORNIA	
ORIGINAL					SHEET 1 OF 1 SHEET	
					<i>J.D. Strohmider</i> FOR CITY ENGINEER	7-1-90 DATE
						<i>Robert C. Adams</i> CONTROL CERTIFICATION
						144-1775
					DIVISION HEAD	LAMBERT COORDINATES
					SECTION HEAD	17561-B
STATUS						

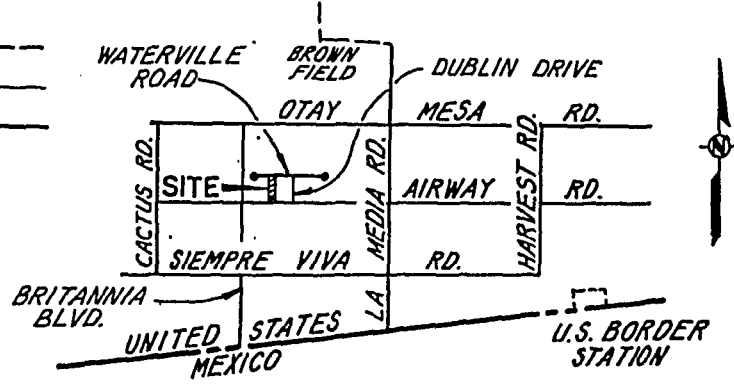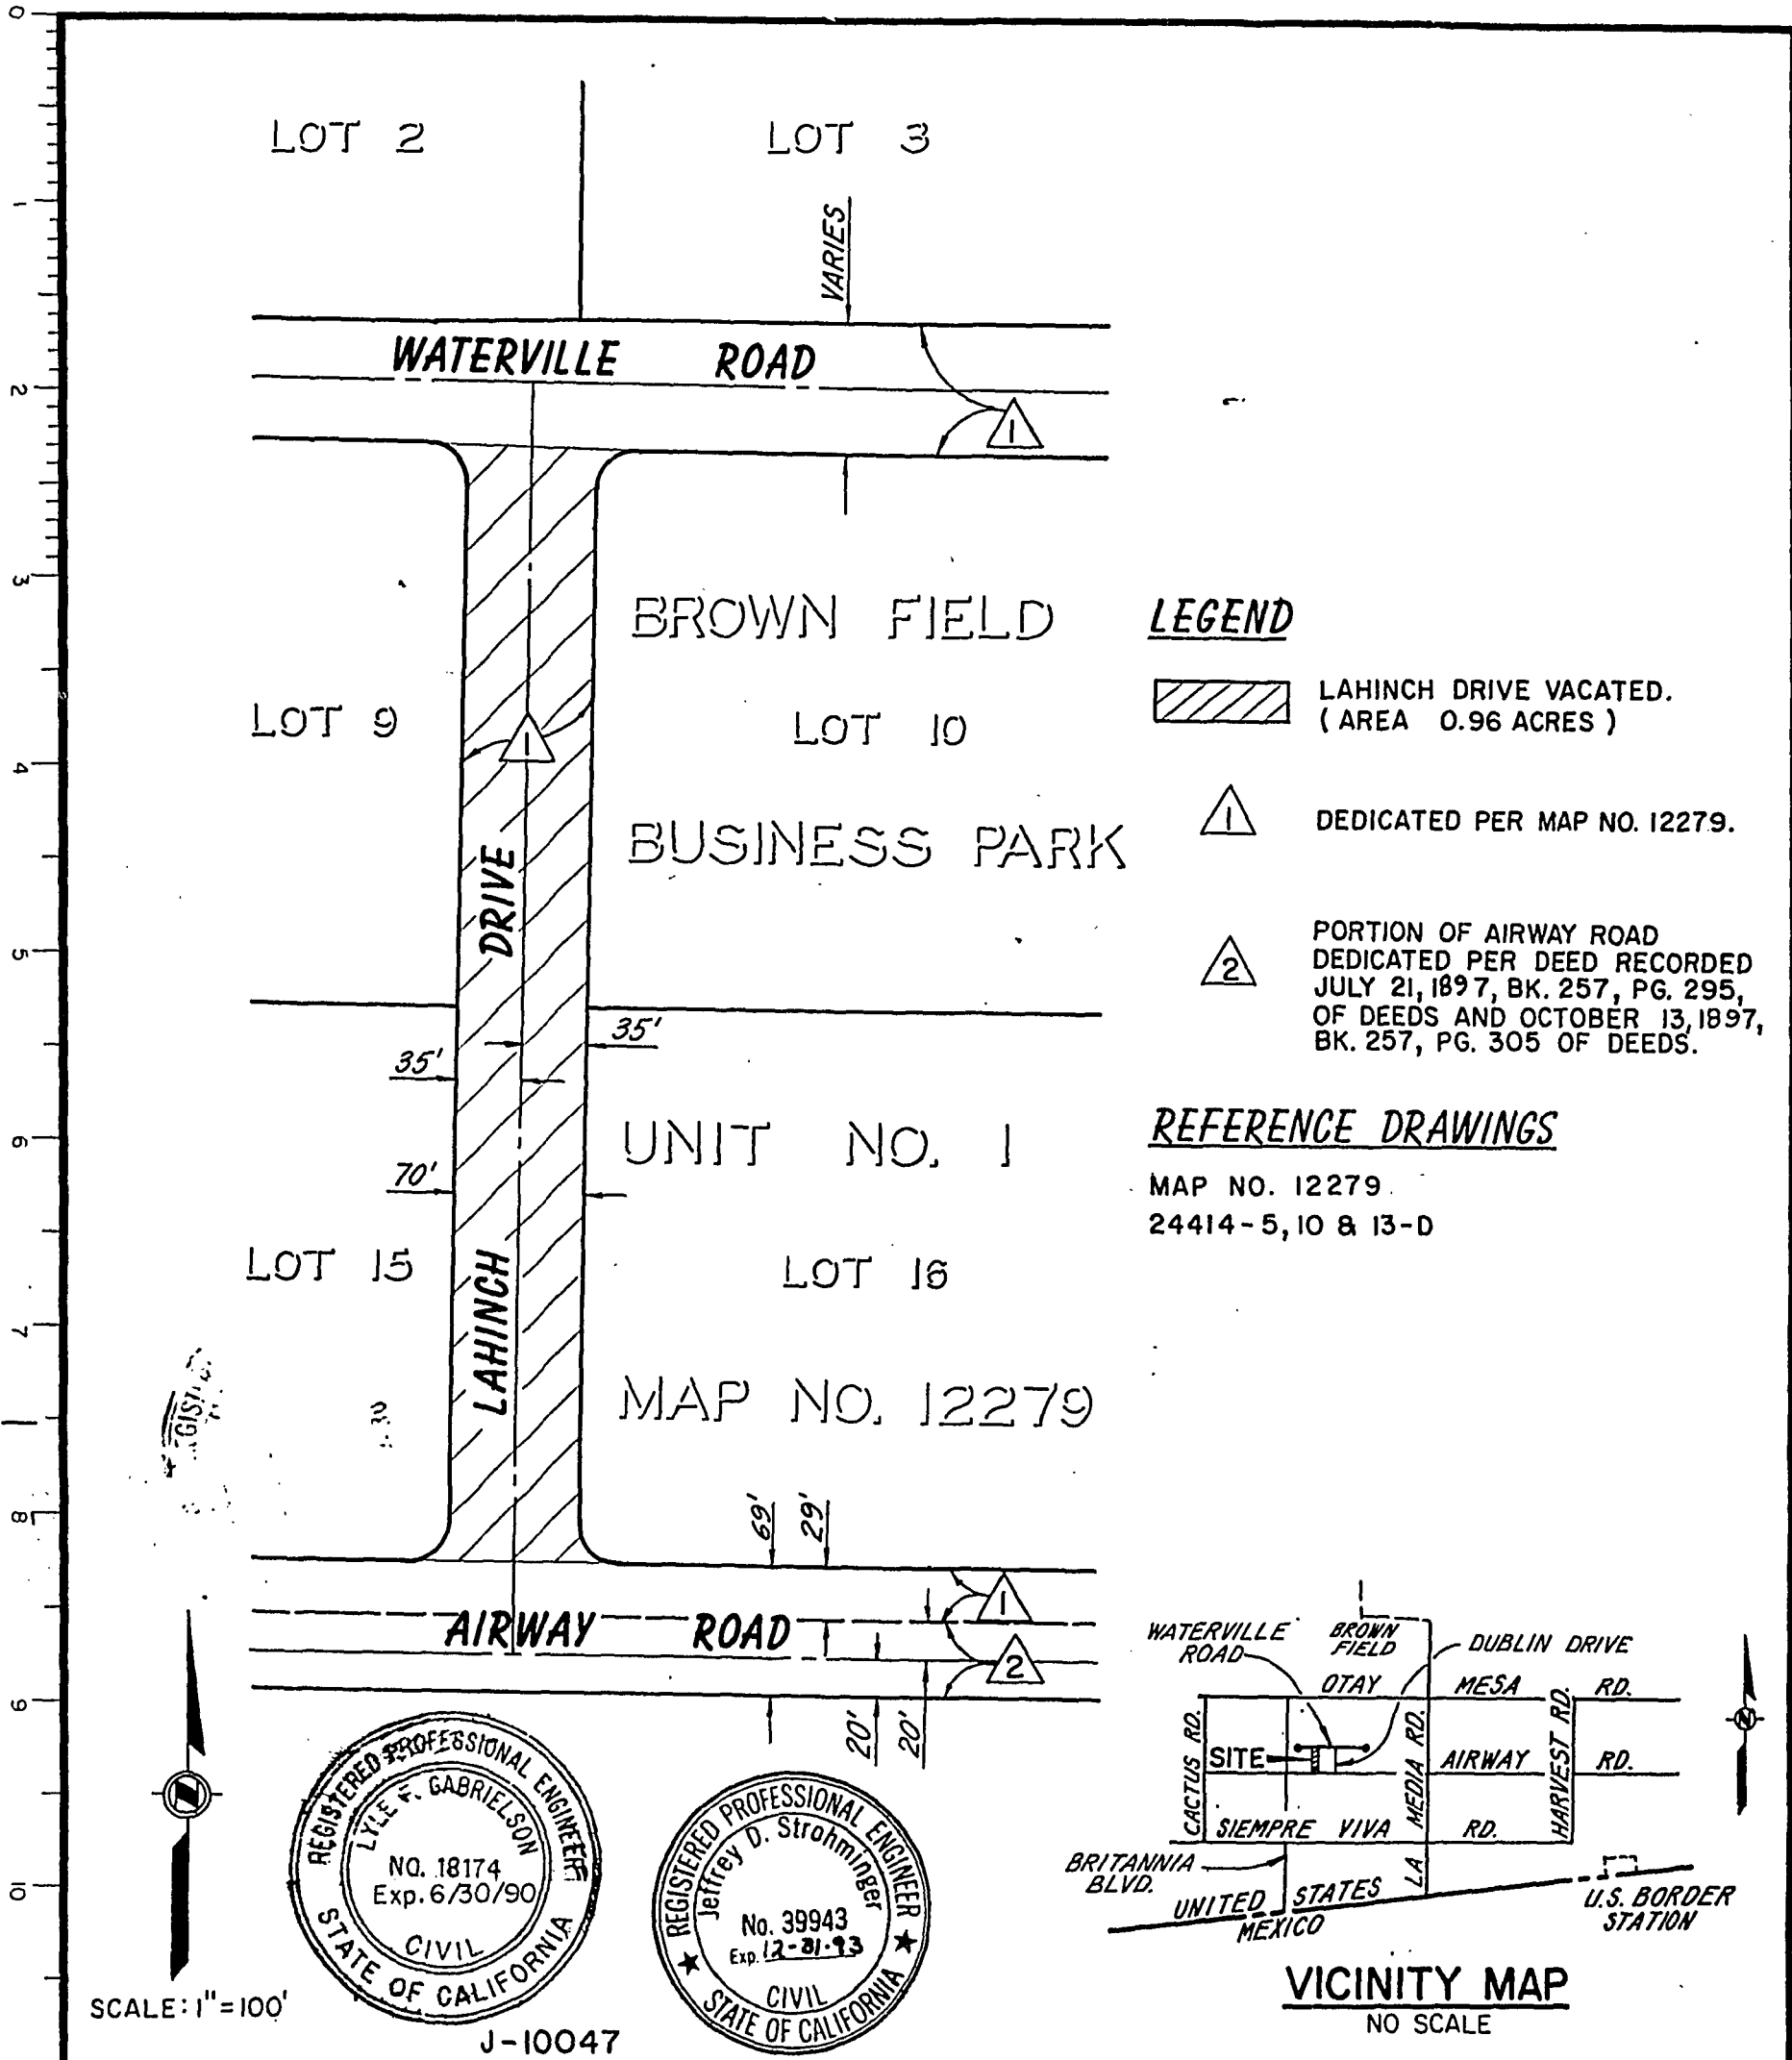

SCALE: 1"=100'

J-10047

RICK ENGINEERING COMPANY
5620 FRIARS ROAD
SAN DIEGO, CA. 92110
Ph. (619) 291-0707

ENGINEER OF WORK
DATE 10/28/89

DOCUMENT NO. PR-276656
FILED OCT 8 1990
OFFICE OF THE CITY CLERK
SAN DIEGO, CALIFORNIA

**STREET VACATION - LAHINCH DRIVE
BETWEEN WATERVILLE ROAD AND AIRWAY ROAD**

DESCRIPTION	BY	APPROVED	DATE	FILMED	CITY OF SAN DIEGO, CALIFORNIA	
ORIGINAL					SHEET 1 OF 1 SHEET	
					<i>J.D. Strohmider</i> FOR CITY ENGINEER	2-1-90 DATE
						<i>Ralph C. Adams</i> CONTROL CERTIFICATION
						144-1775 LAMBERT COORDINATES
						17561-B
					DIVISION HEAD	
					SECTION HEAD	
					STATUS	



336

NOV 13 1990

Passed and adopted by the Council of The City of San Diego on....., by the following vote:

Council Members	Yeas	Nays	Not Present	Ineligible
Abbe Wolfsheimer	<input checked="" type="checkbox"/>	<input type="checkbox"/>	<input type="checkbox"/>	<input type="checkbox"/>
Ron Roberts	<input type="checkbox"/>	<input type="checkbox"/>	<input checked="" type="checkbox"/>	<input type="checkbox"/>
John Hartley	<input checked="" type="checkbox"/>	<input type="checkbox"/>	<input type="checkbox"/>	<input type="checkbox"/>
H. Wes Pratt	<input type="checkbox"/>	<input type="checkbox"/>	<input checked="" type="checkbox"/>	<input type="checkbox"/>
Linda Bernhardt	<input type="checkbox"/>	<input type="checkbox"/>	<input checked="" type="checkbox"/>	<input type="checkbox"/>
J. Bruce Henderson	<input checked="" type="checkbox"/>	<input type="checkbox"/>	<input type="checkbox"/>	<input type="checkbox"/>
Judy McCarty	<input checked="" type="checkbox"/>	<input type="checkbox"/>	<input type="checkbox"/>	<input type="checkbox"/>
Bob Filner	<input checked="" type="checkbox"/>	<input type="checkbox"/>	<input type="checkbox"/>	<input type="checkbox"/>
Mayor Maureen O'Connor	<input type="checkbox"/>	<input type="checkbox"/>	<input checked="" type="checkbox"/>	<input type="checkbox"/>

AUTHENTICATED BY:

MAUREEN O'CONNOR
Mayor of The City of San Diego, California.

(Seal)

CHARLES G. ABDELNOUR
City Clerk of The City of San Diego, California.

By *Linda Sugano*, Deputy.

Office of the City Clerk, San Diego, California

Resolution Number **R-276861** Adopted **NOV 13 1990**