

RESOLUTION NUMBER R- 279094

ADOPTED ON DEC 03 1991

A RESOLUTION ESTABLISHING AN UNDERGROUND UTILITY DISTRICT TO BE KNOWN AND DENOMINATED AS THE MISSION GORGE ROAD (GREENBRIER AVENUE TO PRINCESS VIEW DRIVE) UNDERGROUND UTILITY DISTRICT.

WHEREAS, by Resolution No. R-278912, a public hearing was called for on DEC 03 1991 at the hour of 10:00 a.m. in the Council Chambers of the City Administration Building, 202 C Street, San Diego, California, to determine whether the public health, safety or general welfare requires the removal of poles, overhead wires and associated structures and the underground installation of wires and facilities for supplying electric, communication, community antenna television or similar or associated service within that certain area of the City of San Diego more particularly described as follows:

From the easterly lot line to 25 feet west and from the northerly lot line to 530 feet south of the northerly lot line of lot 1 of Mission Valley Village No. 2, Map No. 6315; lot 1 of Pepper Tree Condominiums, Map No. 9237; Portion of lot 1 of Rosenberg Subdivision Map No. 8254; Portions of lots 53 and 63 of Rancho Mission Referees Partition, Map No. 330; Portions of lots 3-7, 14, 15 and 16 and Parcels A-C of Rancho Mission of San Diego, part of lots 61, 62 and portion of 63, Map No. 1550; lots 2188-2197 of Allied Gardens

Unit No. 10, Map No. 3439; portion of lot 7 of Mission Valley Industrial Park Unit No. 2, Map No. 5321; portion of lot 10 of Mission Valley Industrial Park Unit No. 4, Map No. 7554.

Said district shall also include the following described public rights-of-way:

MISSION GORGE ROAD between 100 feet north of the northerly line of Greenbrier Avenue and the southeasterly boundary of Tierrasanta Boulevard/ Princess View Drive; OLD CLIFFS ROAD from the westerly line of Mission Gorge Road to a line parallel to and 300 feet west of the westerly line of Mission Gorge Road.

all as more particularly shown on Drawing No. 26256-1-2-D entitled "MISSION GORGE ROAD (GREENBRIER AVENUE TO PRINCESS VIEW DRIVE) UNDERGROUND UTILITY DISTRICT," copies of which are on file in the office of the City Clerk as Document No. RR-278912 and attached hereto and incorporated herein as Exhibit A; and

WHEREAS, notice of such hearing has been given by the City Clerk to all affected property owners as defined in Chapter VI, Article 1, Division 5 of the San Diego Municipal Code, and the utilities concerned in the manner and for the time required by law; and

WHEREAS, such hearing has been duly and regularly held and all persons interested have been given an opportunity to be heard; NOW, THEREFORE,

BE IT RESOLVED, by the Council of the City of San Diego, as follows:

1. The City Council does hereby find and determine that the public health, safety and general welfare require the removal of poles, overhead wires and associated overhead structures and the underground installation of wires and facilities for supplying electric, communication, community antenna television or similar or associated service within the area set forth above and that pursuant to Chapter VI, Article 1, Division 5 of the San Diego Municipal Code, the above-described area is hereby declared to be an underground utility district in the City of San Diego, and the maps and document referred to above are hereby incorporated as a part of this resolution.


2. The City Council shall by subsequent resolution fix the date upon which the property in the district must be ready to receive underground service, and shall by subsequent resolution order the removal of all poles, overhead wires and associated overhead structures and the underground installation of wires and facilities for supplying electric, communication, community antenna television or similar or associated service.

3. The City Clerk be and he is hereby instructed to notify all affected persons as defined in Chapter VI, Article 1, Division 5 of the San Diego Municipal Code, and all affected utility companies of the adoption of this resolution within fifteen (15) days after the date of such adoption. The City Clerk shall further notify said affected persons as defined in Chapter VI, Article 1, Division 5 of the San Diego Municipal Code

of the necessity that if they desire to continue to receive electric, communication, community antenna television or similar or associated service they shall provide at their own expense all necessary facility changes on their premises so as to receive underground service from the lines relocated underground of the supplying utility company subject to applicable rules, regulations and tariffs of the respective utility company on file with the Public Utilities Commission of the State of California (as of the date of adoption of this resolution) and subject to all other applicable requirements of State law and City ordinances. The Clerk's notification shall be made in the manner provided in Chapter VI, Article 1, Division 5 of the San Diego Municipal Code.



APPROVED: JOHN W. WITT, City Attorney

By

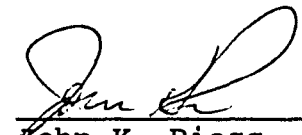

John K. Riess
Deputy City Attorney

JKR:pev
10/09/91
Or.Dept:E&D
R-92-591
Form=r.uest

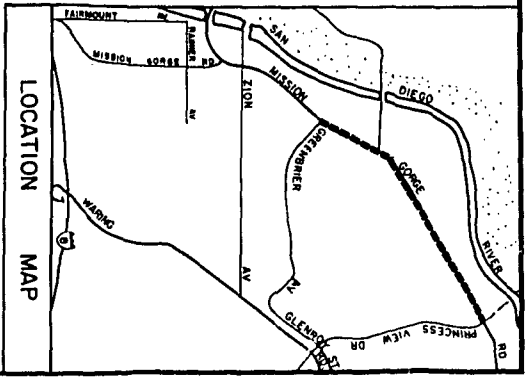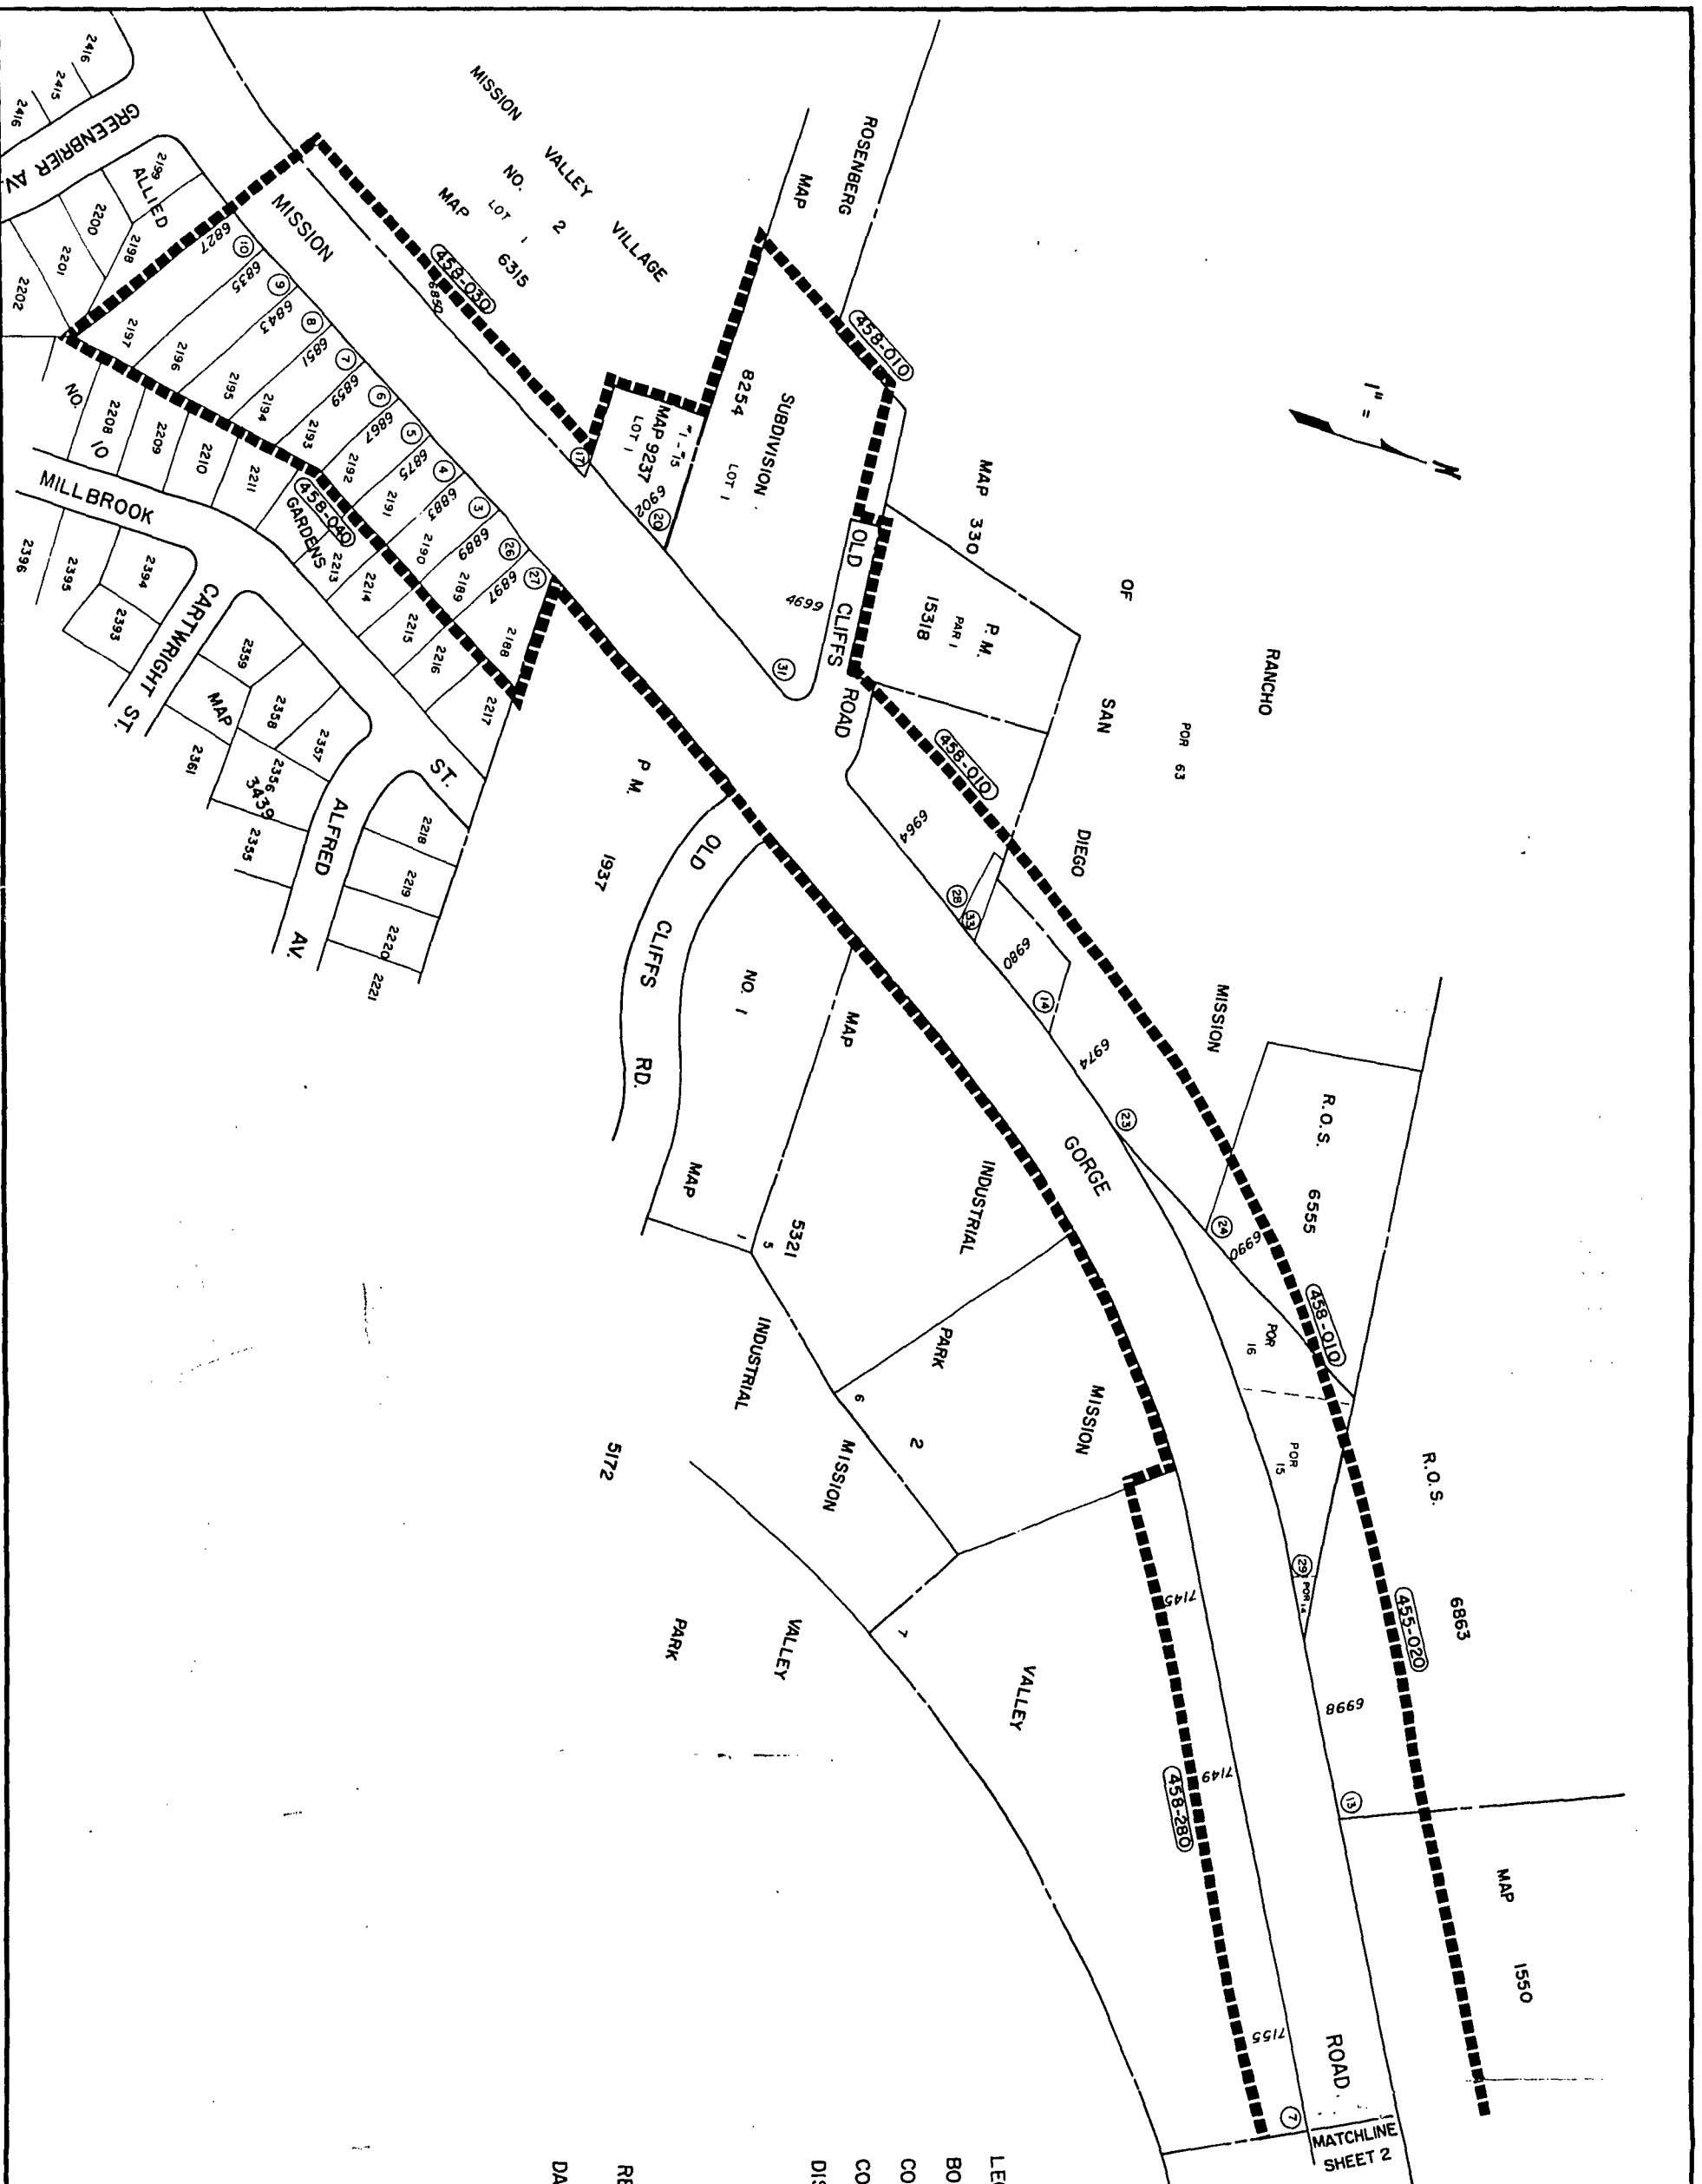

LEGEND:
 BOUNDARY OF UTILITY DISTRICT
 COUNTY ASSESSORS BOOK & PAGE NO. (458-282)
 COUNTY ASSESSORS PARCEL NO. ②
 DISTRICT HOUSE NO. 6800

RESOLUTION NO. **R-278912**
 DATE ADOPTED **OCT 28 1991**

DOCUMENT NO. **R-278912**
 FILED **OCT 28 1991**
 OFFICE OF THE CITY CLERK
 SAN DIEGO, CALIFORNIA
 MISSION GORGE ROAD
 (GREENBRIER AV. TO PRINCESS VIEW DR.)
 UNDERGROUND UTILITY DISTRICT

CITY OF SAN DIEGO, CALIFORNIA		NO. 119790
ENGINEERING DEPARTMENT		
SHEET 1 OF 2 SHEETS		
CITY ENGINEER	DATE	APPROVED DATE FILED
BY	DATE	DATE
DESCRIPTION	BY	DATE
GENERAL	By <i>W. J. ...</i>	5-27-91
CHECKED		
DATE		
PROJECT NO.		230-1740
CONTRACT NO.		26256-1-D

R-279094



MAP

-
- (458-282)
- ②
- .6800

12
K

ROAD
(VIEW DR.)
DISTRICT

NO. 119790

Division Head

Design Engineer


QUALITY CERTIFICATION

230-1740

6256-1 -D

RECEIVED
91 OCT 17 PM 2:26
S.M. GILBERT

79094

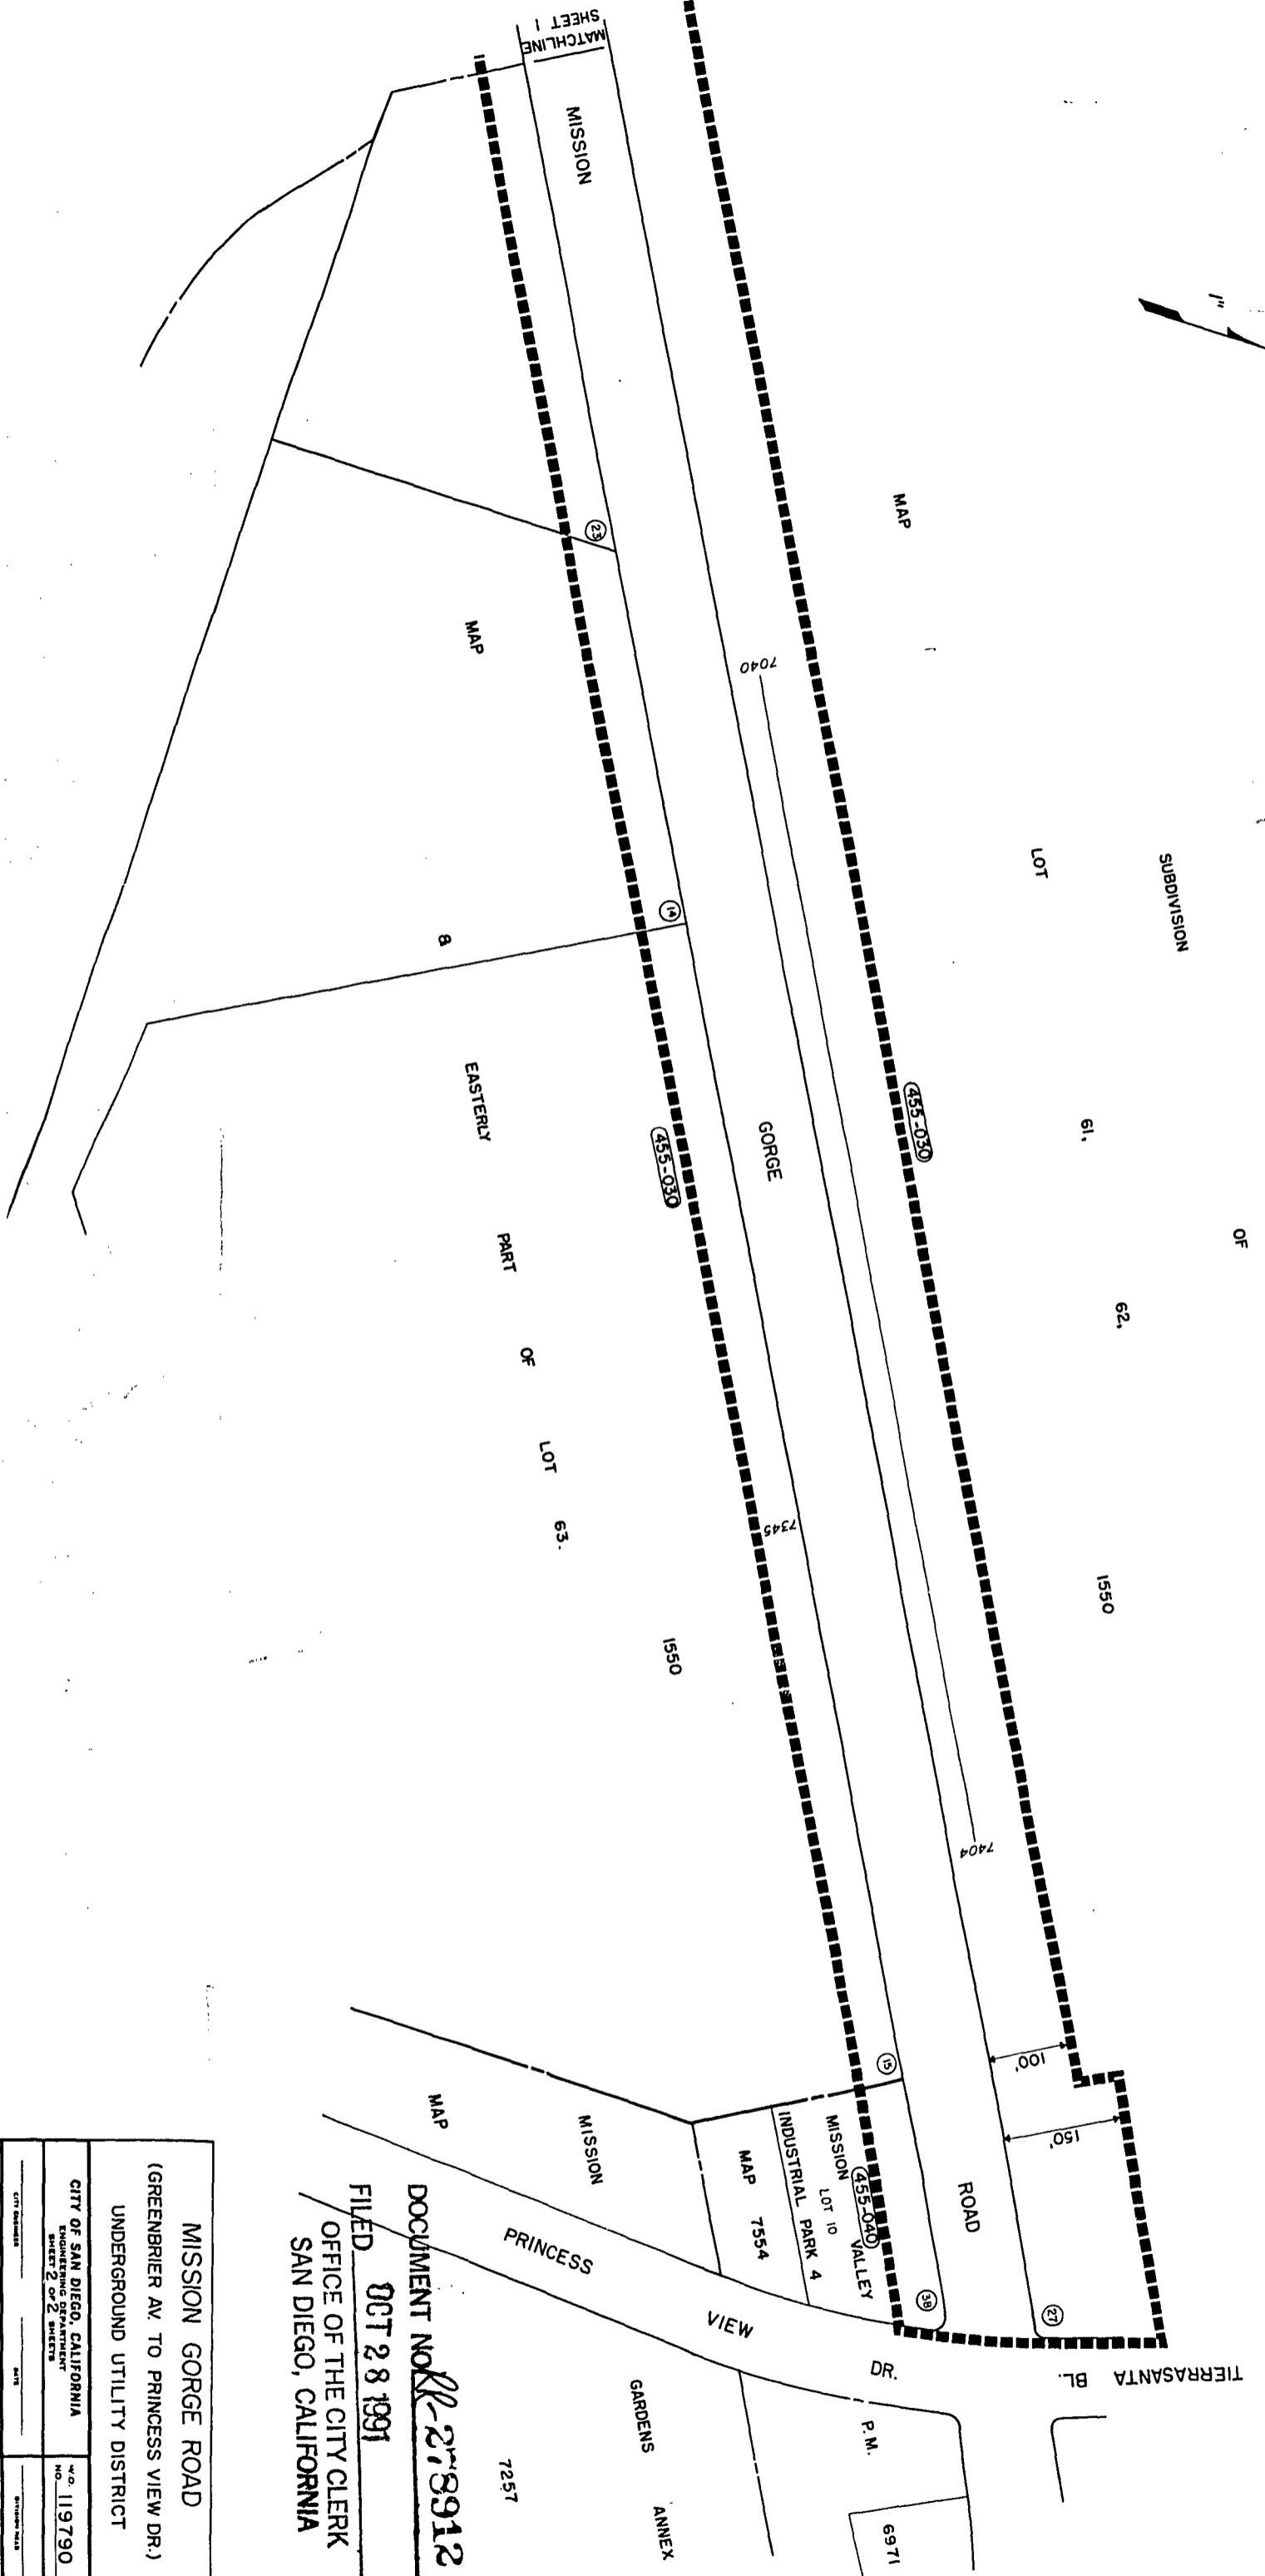

DOCUMENT NO. **K-278912**
 FILED OCT 28 1991
 OFFICE OF THE CITY CLERK
 SAN DIEGO, CALIFORNIA

MISSION GORGE ROAD
 (GREENBRIER AV. TO PRINCESS VIEW DR.)
 UNDERGROUND UTILITY DISTRICT

CITY OF SAN DIEGO, CALIFORNIA
 ENGINEER
 SHEET 2 OF 2 SHEETS

NO.	DESCRIPTION	DATE	FILED
1	Original	March 24, 1991	1991
2	As Shown	1991	91

CITY ENGINEER: _____ DATE: _____
 DATE PREPARED: _____ DATE COMPLETED: _____
 CONTRACT NO.: _____ DATE: _____
 DRAWING NO.: 230-1740
 SHEET NO.: 2 OF 2
 SCALE: AS SHOWN
 26256-2-D

RECEIVED

91 OCT 17 PM 2: 28

SAN DIEGO, CALIF.

#330 (a)
(a-b)

by the following vote:

Council Members	Yeas	Nays	Not Present	Ineligible
Abbe Wolfsheimer	<input checked="" type="checkbox"/>	<input type="checkbox"/>	<input type="checkbox"/>	<input type="checkbox"/>
Ron Roberts	<input checked="" type="checkbox"/>	<input type="checkbox"/>	<input type="checkbox"/>	<input type="checkbox"/>
John Hartley	<input checked="" type="checkbox"/>	<input type="checkbox"/>	<input type="checkbox"/>	<input type="checkbox"/>
George Stevens	<input checked="" type="checkbox"/>	<input type="checkbox"/>	<input type="checkbox"/>	<input type="checkbox"/>
Tom Behr	<input checked="" type="checkbox"/>	<input type="checkbox"/>	<input type="checkbox"/>	<input type="checkbox"/>
Valerie Stallings	<input checked="" type="checkbox"/>	<input type="checkbox"/>	<input type="checkbox"/>	<input type="checkbox"/>
Judy McCarty	<input checked="" type="checkbox"/>	<input type="checkbox"/>	<input type="checkbox"/>	<input type="checkbox"/>
Bob Filner	<input type="checkbox"/>	<input type="checkbox"/>	<input checked="" type="checkbox"/>	<input type="checkbox"/>
Mayor Maureen O'Connor	<input type="checkbox"/>	<input type="checkbox"/>	<input checked="" type="checkbox"/>	<input type="checkbox"/>

AUTHENTICATED BY:

MAUREEN O'CONNOR
Mayor of The City of San Diego, California.

CHARLES G. ABDELNOUR
City Clerk of The City of San Diego, California.

(Seal)

By *Mary Cepeda* Deputy.

Office of the City Clerk, San Diego, California

Resolution Number *R-279094* Adopted **DEC 03 1991**

#320 (a)
(a-b)

Passed and adopted by the Council of The City of San Diego on DEC 03 1991
by the following vote:

Council Members	Yeas	Nays	Not Present	Ineligible
Abbe Wolfsheimer	<input checked="" type="checkbox"/>	<input type="checkbox"/>	<input type="checkbox"/>	<input type="checkbox"/>
Ron Roberts	<input checked="" type="checkbox"/>	<input type="checkbox"/>	<input type="checkbox"/>	<input type="checkbox"/>
John Hartley	<input checked="" type="checkbox"/>	<input type="checkbox"/>	<input type="checkbox"/>	<input type="checkbox"/>
George Stevens	<input checked="" type="checkbox"/>	<input type="checkbox"/>	<input type="checkbox"/>	<input type="checkbox"/>
Tom Behr	<input checked="" type="checkbox"/>	<input type="checkbox"/>	<input type="checkbox"/>	<input type="checkbox"/>
Valerie Stallings	<input checked="" type="checkbox"/>	<input type="checkbox"/>	<input type="checkbox"/>	<input type="checkbox"/>
Judy McCarty	<input checked="" type="checkbox"/>	<input type="checkbox"/>	<input type="checkbox"/>	<input type="checkbox"/>
Bob Filner	<input type="checkbox"/>	<input type="checkbox"/>	<input checked="" type="checkbox"/>	<input type="checkbox"/>
Mayor Maureen O'Connor	<input type="checkbox"/>	<input type="checkbox"/>	<input checked="" type="checkbox"/>	<input type="checkbox"/>

AUTHENTICATED BY:

(Seal)

MAUREEN O'CONNOR
Mayor of The City of San Diego, California.

CHARLES G. ABDELNOUR
City Clerk of The City of San Diego, California.

By Mary Cepeda, Deputy.

Office of the City Clerk, San Diego, California

Resolution Number R-279094 Adopted DEC 03 1991