

(R-92-1108)

RESOLUTION NUMBER R- 279610

ADOPTED ON MAR 24 1992

A RESOLUTION ESTABLISHING AN UNDERGROUND UTILITY DISTRICT TO BE KNOWN AND DENOMINATED AS THE CROSBY STREET (HARBOR DRIVE TO KEARNY AVENUE) UNDERGROUND UTILITY DISTRICT.

WHEREAS, by Resolution No. R-279394, a public hearing was called for on March 24, 1992 at the hour of 10:00am, in the Council Chambers of the City Administration Building, 202 C Street, San Diego, California, to determine whether the public health, safety or general welfare requires the removal of poles, overhead wires and associated structures and the underground installation of wires and facilities for supplying electric, communication, community antenna television or similar or associated service within that certain area of the City of San Diego more particularly described as follows:

Portion of parcel 41, SBE Map No. 863-37-3M, portion of parcel 31, SBE Map No. 863-37-3L; portion of lots 1-24, lot 25 of Block 83, lots 24 and 25 of Block 94, lots 24-28 of Block 130 lots 23-26 of Block 140, lots 18-24 of Block 178, lots 23 and 24 of Block 187, portions of San Diego & Arizona Eastern Railway right-of-way and lot 48 of Block 82, lots 1 and 48 of Block 95, lots 1 and 48 of Block 129, lots 1, 2, 46-48 and portions of Block 141, Mannasse & Schiller Subdivision Map No. 209; portion of lot 1 of Kearny Frontage Map No. 6510

Said district shall also include the following described public rights-of-way:

CROSBY STREET between the northeasterly line of Harbor Drive and a line parallel to and 100' northeast of the northeasterly line of Kearny Avenue; MAIN STREET between a line parallel to and 25' northwest of the northwesterly line of Crosby Street and a line parallel to and 25' southeast of the southeasterly line of Crosby Street; NEWTON AVENUE between a line parallel to and 25' northwest of the northwesterly line of Crosby Street and a line parallel to and 25' southeast of the southeasterly line of Crosby Street; NATIONAL AVENUE between a line parallel to and 100' northwest of the northwesterly line of Crosby Street and a line parallel to and 50' southeast of the southeasterly line of Crosby Street; LOGAN AVENUE between a line parallel to and 175' northwest of the northwesterly line of Crosby Street and a line parallel to and 300' southeast of the southeasterly line of Crosby Street; KEARNY AVENUE between a line 50' northwest of the northwesterly line of Crosby Street and a line parallel to and 50' southeast of the southeasterly line of Crosby Street; ALLEY BLOCK 94 between a line parallel to and 25' northwest of the northwesterly line of Crosby Street; ALLEY BLOCK 130 between a line parallel to and 50' northwest of the northwesterly line of Crosby Street; ALLEY BLOCK 140 between a line parallel to and 50' northwest of the northwesterly line of Crosby Street; ALLEY BLOCK 95 between a line parallel to and 25' southeast of the southeasterly line of Crosby Street; ALLEY BLOCK 129 between a line parallel to and 25' southeast of the southeasterly line of Crosby Street; ALLEY BLOCK 141 between a line parallel to and 50' southeast of the southeasterly line of Crosby Street.

all as more particularly shown on Drawing No. 26411-D entitled "CROSBY STREET (HARBOR DRIVE TO KEARNY AVENUE) UNDERGROUND UTILITY DISTRICT," copies of which are on file in the office of the City Clerk as Document No. RR-279394 and attached hereto and incorporated herein as Exhibit A; and

WHEREAS, notice of such hearing has been given by the City Clerk to all affected property owners as defined in Chapter VI, Article 1, Division 5 of the San Diego Municipal Code, and the utilities concerned in the manner and for the time required by law; and

WHEREAS, such hearing has been duly and regularly held and all persons interested have been given an opportunity to be heard; NOW, THEREFORE,

BE IT RESOLVED, by the Council of the City of San Diego, as follows:

1. The City Council does hereby find and determine that the public health, safety and general welfare require the removal of poles, overhead wires and associated overhead structures and the underground installation of wires and facilities for supplying electric, communication, community antenna television or similar or associated service within the area set forth above and that pursuant to Chapter VI, Article 1, Division 5 of the San Diego Municipal Code, the above-described area is hereby declared to be an underground utility district in the City of San Diego, and the maps and document referred to above are hereby incorporated as a part of this resolution.

2. The City Council shall by subsequent resolution fix the

date upon which the property in the district must be ready to receive underground service, and shall by subsequent resolution order the removal of all poles, overhead wires and associated overhead structures and the underground installation of wires and facilities for supplying electric, communication, community antenna television or similar or associated service.

3. The City Clerk be and he is hereby instructed to notify all affected persons as defined in Chapter VI, Article 1, Division 5 of the San Diego Municipal Code, and all affected utility companies of the adoption of this resolution within fifteen (15) days after the date of such adoption. The City Clerk shall further notify said affected persons as defined in Chapter VI, Article 1, Division 5 of the San Diego Municipal Code of the necessity that if they desire to continue to receive electric, communication, community antenna television or similar or associated service they shall provide at their own expense all necessary facility changes on their premises so as to receive underground service from the lines relocated underground of the supplying utility company subject to applicable rules, regulations and tariffs of the respective utility company on file with the Public Utilities Commission of the State of California (as of the date of adoption of this resolution) and subject to all other applicable requirements of State law and City ordinances. The Clerk's notification shall be made in the manner

provided in Chapter VI, Article 1, Division 5 of the San Diego
Municipal Code.

APPROVED: JOHN W. WITT, City Attorney



By



John K. Riess
Deputy City Attorney

JKR:pev
01/17/92
Or.Dept:E&D
R-92-1108
Form=r.uest

1" = 200'

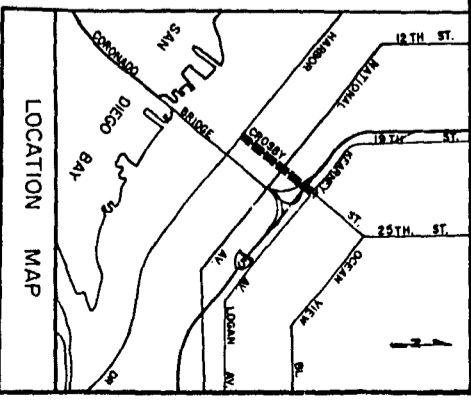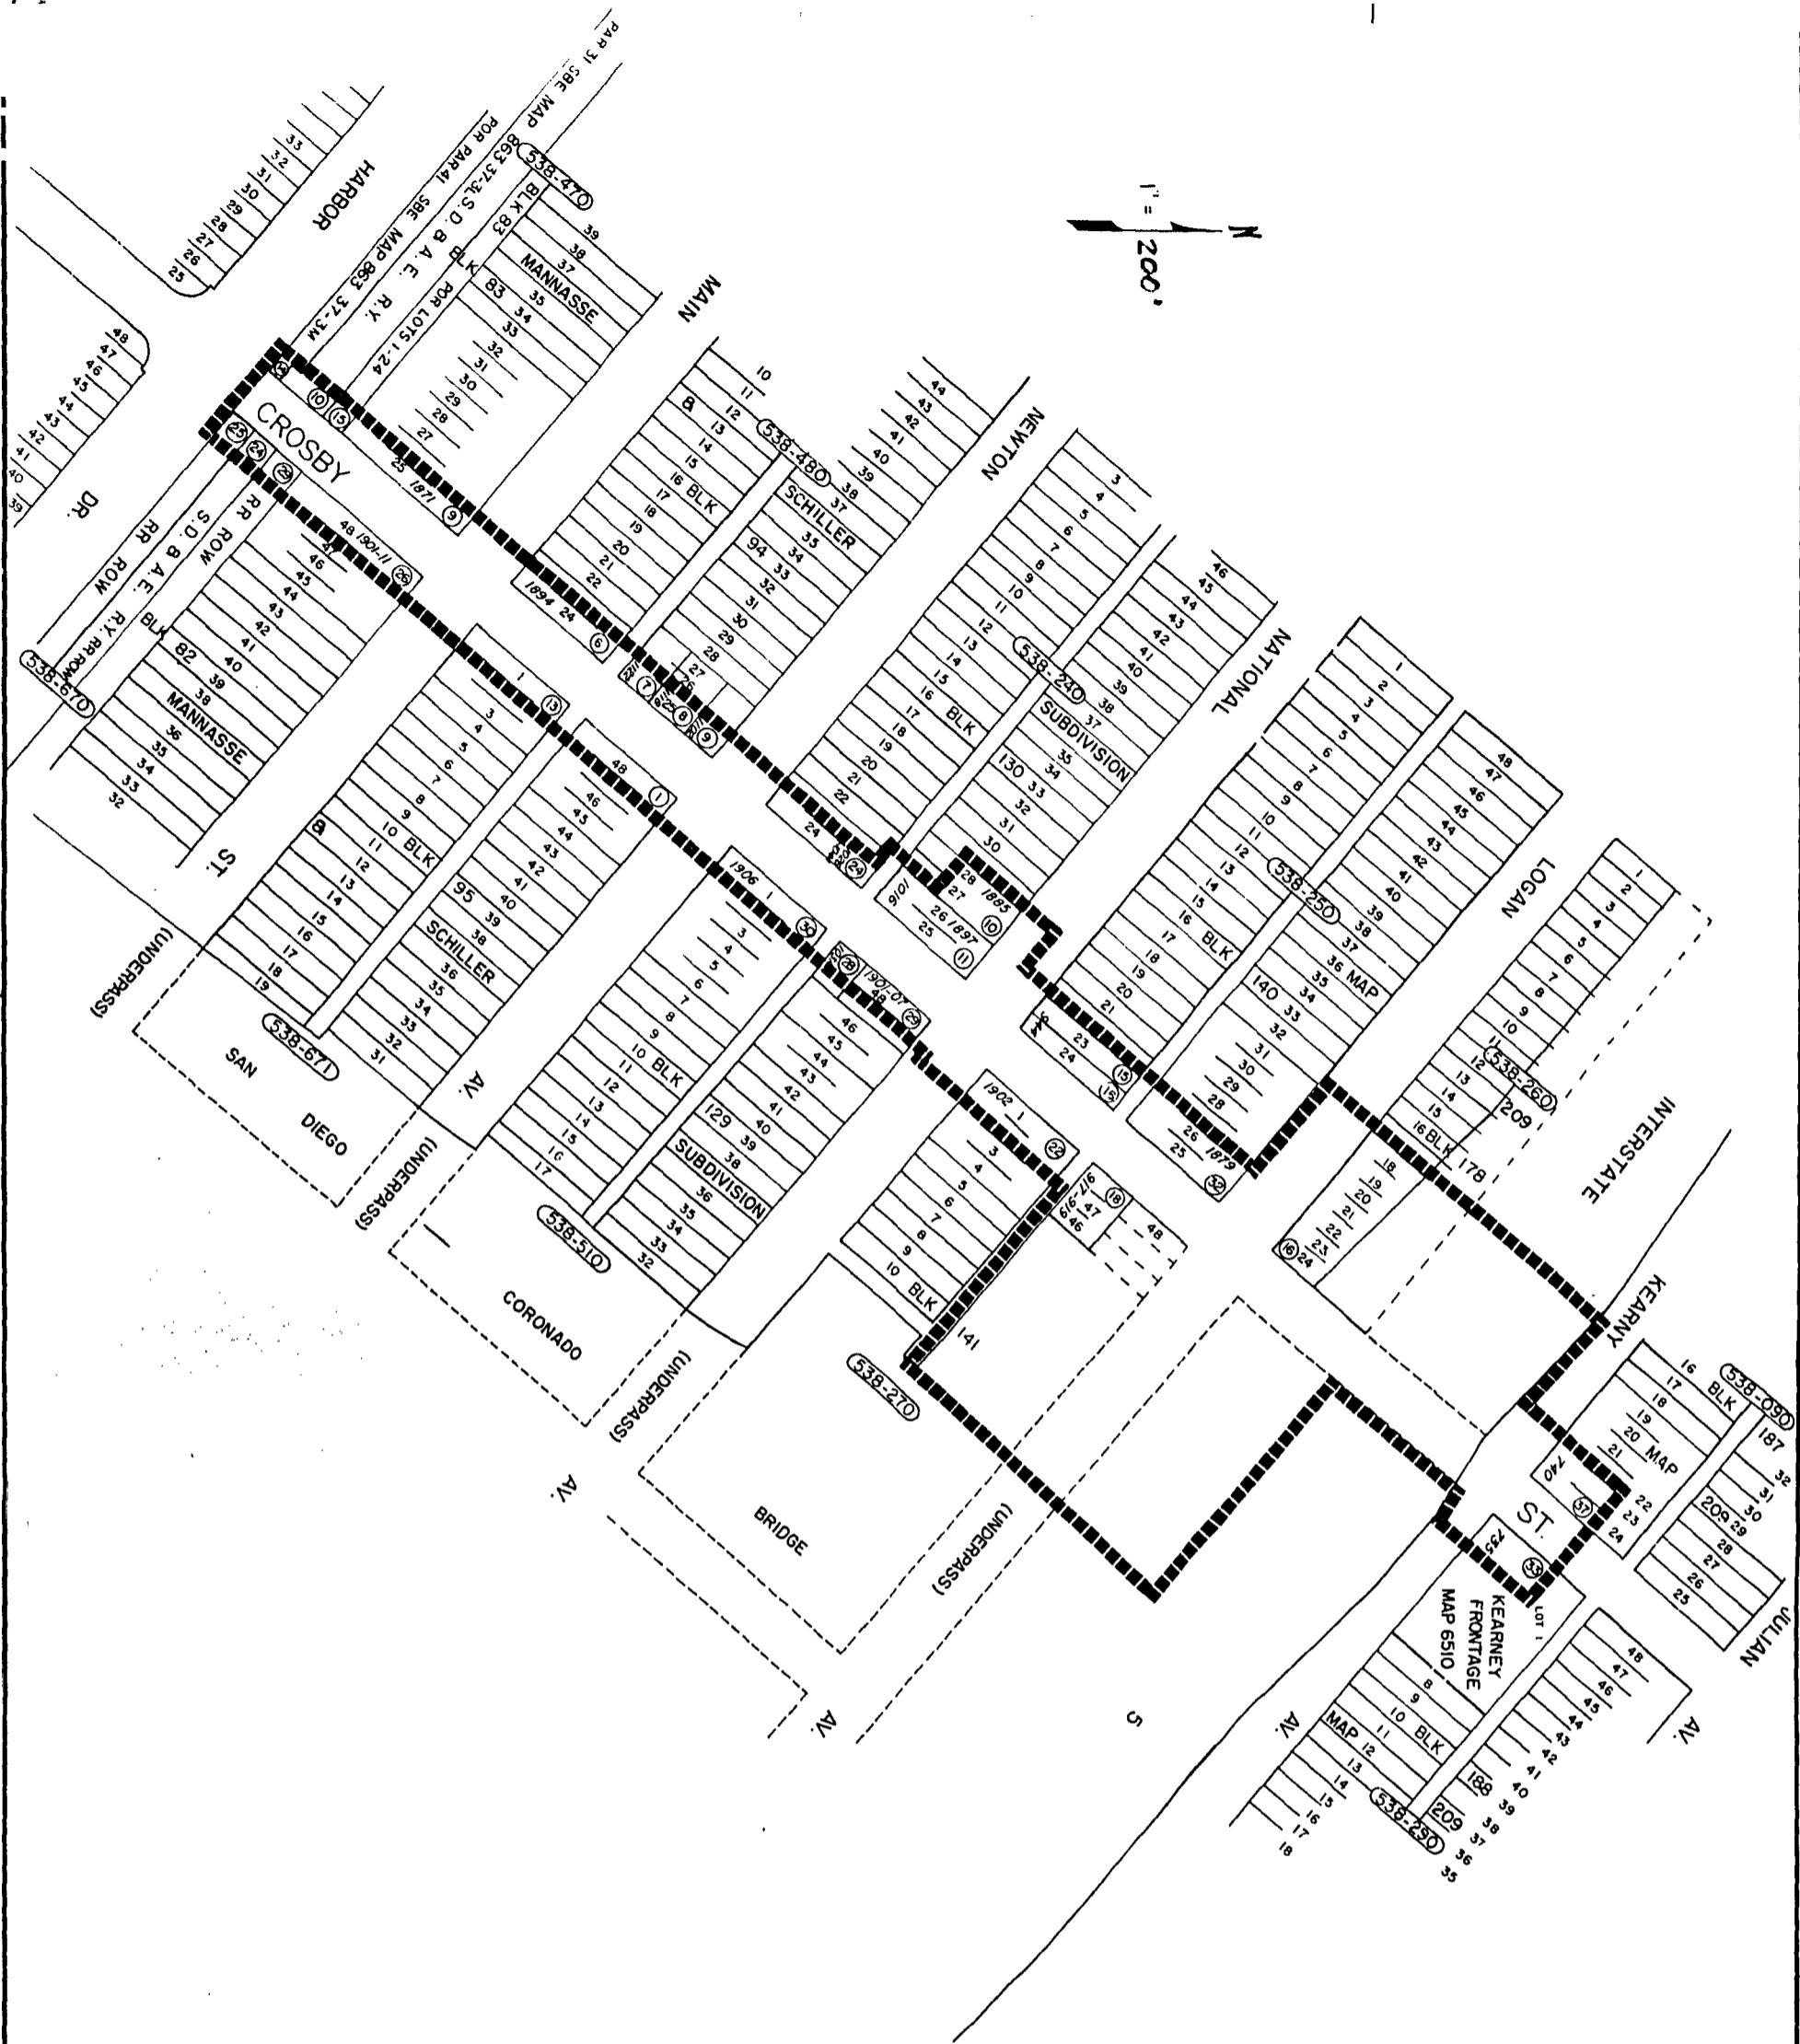

LEGEND:
 BOUNDARY OF UTILITY DISTRICT
 COUNTY ASSESSOR'S BOOK & PAGE NO. (538-560)
 COUNTY ASSESSOR'S PARCEL NO. ①
 DISTRICT HOUSE NO. 730

RESOLUTION NO. **R-279394**
 DATE ADOPTED **FEB 10 1992**

DOCUMENT NO. **R279394**
 FILED **FEB 10 1992**
 OFFICE OF THE CITY CLERK
 SAN DIEGO, CALIFORNIA

CROSBY STREET
 HARBOR DR. TO KEARNY AV.
 UNDERGROUND UTILITY DISTRICT

CITY OF SAN DIEGO, CALIFORNIA
 ENGINEERING DEPARTMENT
 SHEET 1 OF 1 SHEETS

DATE PREPARED	DATE	DATE REVISION	REVISION MADE
DESIGNED BY	APPROVED DATE	DESIGNED DATE	APPROVED DATE
DR. 11-15-91	DR. 11-15-91	DR. 11-15-91	DR. 11-15-91
NO. 119961	NO. 119961	NO. 119961	NO. 119961
194-1724	194-1724	194-1724	194-1724
26411-D	26411-D	26411-D	26411-D

#331 (a-b) (u)

Passed and adopted by the Council of The City of San Diego on MAR 24 1992,
by the following vote:

Council Members	Yeas	Nays	Not Present	Ineligible
Abbe Wolfsheimer	<input checked="" type="checkbox"/>	<input type="checkbox"/>	<input type="checkbox"/>	<input type="checkbox"/>
Ron Roberts	<input type="checkbox"/>	<input type="checkbox"/>	<input checked="" type="checkbox"/>	<input type="checkbox"/>
John Hartley	<input checked="" type="checkbox"/>	<input type="checkbox"/>	<input type="checkbox"/>	<input type="checkbox"/>
George Stevens	<input checked="" type="checkbox"/>	<input type="checkbox"/>	<input type="checkbox"/>	<input type="checkbox"/>
Tom Behr	<input checked="" type="checkbox"/>	<input type="checkbox"/>	<input type="checkbox"/>	<input type="checkbox"/>
Valerie Stallings	<input checked="" type="checkbox"/>	<input type="checkbox"/>	<input type="checkbox"/>	<input type="checkbox"/>
Judy McCarty	<input checked="" type="checkbox"/>	<input type="checkbox"/>	<input type="checkbox"/>	<input type="checkbox"/>
Bob Filner	<input type="checkbox"/>	<input type="checkbox"/>	<input checked="" type="checkbox"/>	<input type="checkbox"/>
Mayor Maureen O'Connor	<input checked="" type="checkbox"/>	<input type="checkbox"/>	<input type="checkbox"/>	<input type="checkbox"/>

AUTHENTICATED BY:

(Seal)

MAUREEN O'CONNOR
Mayor of The City of San Diego, California.

CHARLES G. ABDELNOUR
City Clerk of The City of San Diego, California.

By Mary Lepeda, Deputy.

Office of the City Clerk, San Diego, California

Resolution Number l-279610 Adopted MAR 24 1992

RECEIVED
92 JAN 30 AM 11:24
CITY CLERKS OFFICE
SAN DIEGO, CA