

(R-93-615)

RESOLUTION NUMBER R- 281158

ADOPTED ON NOV 2 1992

A RESOLUTION ESTABLISHING AN UNDERGROUND UTILITY DISTRICT TO BE KNOWN AND DENOMINATED AS THE CORONADO AVENUE (SATURN BOULEVARD TO HOLLISTER STREET) UNDERGROUND UTILITY DISTRICT.

WHEREAS, by Resolution No. R-~~281158~~, a public hearing was called for on NOV 24 1992 at the hour of 10:00am in the Council Chambers of the City Administration Building, 202 C Street, San Diego, California, to determine whether the public health, safety or general welfare requires the removal of poles, overhead wires and associated structures and the underground installation of wires and facilities for supplying electric, communication, community antenna television or similar or associated service within that certain area of the City of San Diego more particularly described as follows:

Lot 1 of Gibson's Corner, Map 5755, portion of parcel 1 of PM 9753, portion of section 28 Township 18 South Range 2 West portion of seq.; portion of lot 1 of Bayview Drive-in Theater Tract No. 2, Map 4493; lot 1 of Franklin Square Unit No. 1, Map 5880.

Said district shall also include the following described public rights-of-way:

CORONADO AVENUE between the westerly line of Hollister Street and a line parallel to and 150 feet west of the westerly line of Saturn Boulevard; NESTOR

WAY between a line parallel to and 70 feet south of the southerly line of Coronado Avenue; SATURN BOULEVARD between the southerly line of Coronado Avenue and a line parallel to and 50 feet south of Coronado Avenue; all as more particularly shown on Drawing No. 26581-D entitled "CORONADO AVENUE (SATURN BOULEVARD TO HOLLISTER STREET) UNDERGROUND UTILITY DISTRICT," copies of which are on file in the office of the City Clerk as Document No. RR-280921 and attached hereto and incorporated herein as Exhibit A; and

WHEREAS, notice of such hearing has been given by the City Clerk to all affected property owners as defined in Chapter VI, Article 1, Division 5 of the San Diego Municipal Code, and the utilities concerned in the manner and for the time required by law; and

WHEREAS, such hearing has been duly and regularly held and all persons interested have been given an opportunity to be heard; NOW, THEREFORE,

BE IT RESOLVED, by the Council of the City of San Diego, as follows:

1. The City Council does hereby find and determine that the public health, safety and general welfare require the removal of poles, overhead wires and associated overhead structures and the underground installation of wires and facilities for supplying electric, communication, community antenna television or similar or associated service within the area set forth above and that pursuant to Chapter VI, Article 1, Division 5 of the San Diego Municipal Code, the above-described area is hereby declared to be


an underground utility district in the City of San Diego, and the maps and document referred to above are hereby incorporated as a part of this resolution.

2. The City Council shall by subsequent resolution fix the date upon which the property in the district must be ready to receive underground service, and shall by subsequent resolution order the removal of all poles, overhead wires and associated overhead structures and the underground installation of wires and facilities for supplying electric, communication, community antenna television or similar or associated service.

3. The City Clerk be and he is hereby instructed to notify all affected persons as defined in Chapter VI, Article 1, Division 5 of the San Diego Municipal Code, and all affected utility companies of the adoption of this resolution within fifteen (15) days after the date of such adoption. The City Clerk shall further notify said affected persons as defined in Chapter VI, Article 1, Division 5 of the San Diego Municipal Code of the necessity that if they desire to continue to receive electric, communication, community antenna television or similar or associated service they shall provide at their own expense all necessary facility changes on their premises so as to receive underground service from the lines relocated underground of the supplying utility company subject to applicable rules, regulations and tariffs of the respective utility company on file with the Public Utilities Commission of the State of California (as of the date of adoption of this resolution) and subject to 11 other applicable requirements of State law and City ordinances.


The Clerk's notification shall be made in the manner provided in Chapter VI, Article 1, Division 5 of the San Diego Municipal Code.

APPROVED: JOHN W. WITT, City Attorney

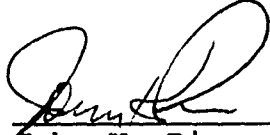By 

John K. Riess
Deputy City Attorney


JKR:PEV
10/05/92
Or.Dept:E&D
R-93-615
Form=r.uest

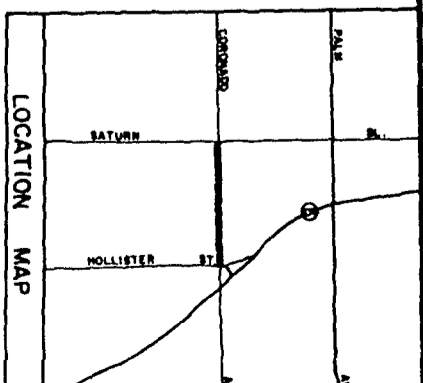

1" = 100'

LEGEND:
 BOUNDARY OF UTILITY DISTRICT
 COUNTY ASSESSOR'S BOOK & PAGE NO. (634-020)
 COUNTY ASSESSOR'S PARCEL NO. ①
 DISTRICT HOUSE NO. 2000

RESOLUTION NO. R-280935
 DATE ADOPTED OCT. 26, 1992

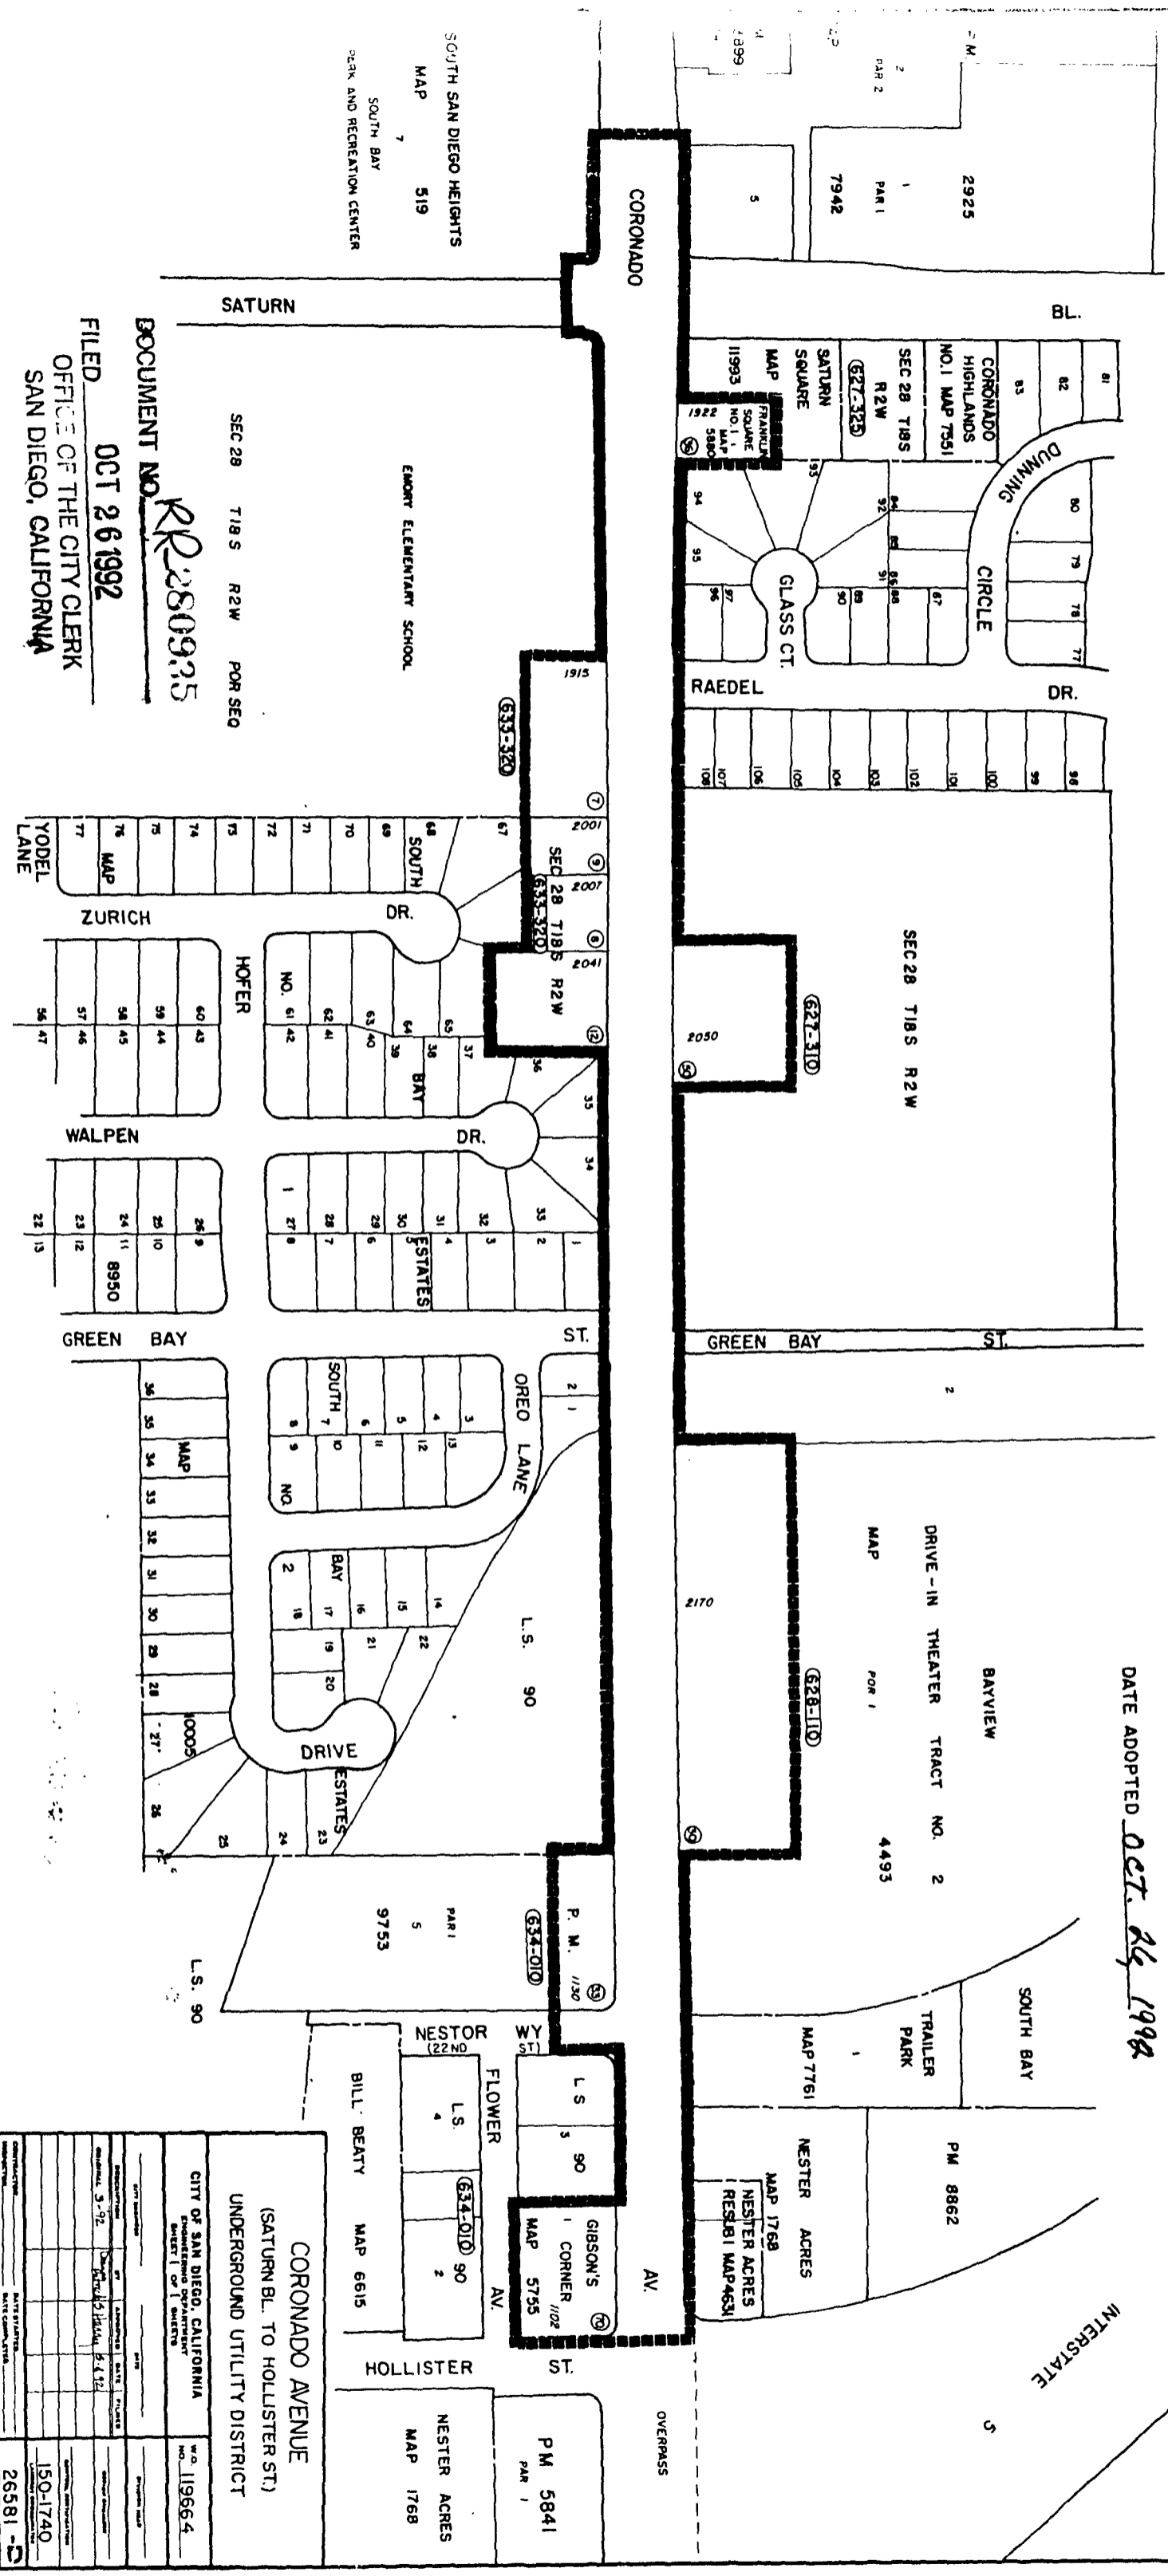

FILED **OCT 26 1992**
 OFFICE OF THE CITY CLERK
 SAN DIEGO, CALIFORNIA

DOCUMENT NO. R-280935

CITY OF SAN DIEGO, CALIFORNIA		NO. 119664
UNDERGROUND UTILITY DISTRICT		
DATE OF RECORDATION	DATE OF RECORDATION	
RECORDED	RECORDED	
INDEXED	INDEXED	
FILED	FILED	
APPROVED	APPROVED	
SAN DIEGO COUNTY	SAN DIEGO COUNTY	
150-1740	150-1740	
26581 - 5	26581 - 5	

R-281158

001

NOV 24 1992

by the following vote:

Council Members	Yeas	Nays	Not Present	Ineligible
Abbe Wolfsheimer	<input checked="" type="checkbox"/>	<input type="checkbox"/>	<input type="checkbox"/>	<input type="checkbox"/>
Ron Roberts	<input checked="" type="checkbox"/>	<input type="checkbox"/>	<input type="checkbox"/>	<input type="checkbox"/>
John Hartley	<input type="checkbox"/>	<input type="checkbox"/>	<input checked="" type="checkbox"/>	<input type="checkbox"/>
George Stevens	<input checked="" type="checkbox"/>	<input type="checkbox"/>	<input type="checkbox"/>	<input type="checkbox"/>
Tom Behr	<input checked="" type="checkbox"/>	<input type="checkbox"/>	<input type="checkbox"/>	<input type="checkbox"/>
Valerie Stallings	<input checked="" type="checkbox"/>	<input type="checkbox"/>	<input type="checkbox"/>	<input type="checkbox"/>
Judy McCarty	<input checked="" type="checkbox"/>	<input type="checkbox"/>	<input type="checkbox"/>	<input type="checkbox"/>
Bob Filner	<input type="checkbox"/>	<input type="checkbox"/>	<input checked="" type="checkbox"/>	<input type="checkbox"/>
Mayor Maureen O'Connor	<input checked="" type="checkbox"/>	<input type="checkbox"/>	<input type="checkbox"/>	<input type="checkbox"/>

AUTHENTICATED BY:

MAUREEN O'CONNOR
Mayor of The City of San Diego, California.

CHARLES G. ABDELNOUR
City Clerk of The City of San Diego, California.

(Seal)

By *Bronda R. Barnes* Deputy.

Office of the City Clerk, San Diego, California

Resolution Number R-281158 Adopted NOV 24 1992

10-1-11
(11/11)

Passed and adopted by the Council of The City of San Diego on NOV 24 1992
by the following vote:

Council Members	Yeas	Nays	Not Present	Ineligible
Abbe Wolfsheimer	<input checked="" type="checkbox"/>	<input type="checkbox"/>	<input type="checkbox"/>	<input type="checkbox"/>
Ron Roberts	<input checked="" type="checkbox"/>	<input type="checkbox"/>	<input type="checkbox"/>	<input type="checkbox"/>
John Hartley	<input type="checkbox"/>	<input type="checkbox"/>	<input checked="" type="checkbox"/>	<input type="checkbox"/>
George Stevens	<input checked="" type="checkbox"/>	<input type="checkbox"/>	<input type="checkbox"/>	<input type="checkbox"/>
Tom Behr	<input checked="" type="checkbox"/>	<input type="checkbox"/>	<input type="checkbox"/>	<input type="checkbox"/>
Valerie Stallings	<input checked="" type="checkbox"/>	<input type="checkbox"/>	<input type="checkbox"/>	<input type="checkbox"/>
Judy McCarty	<input checked="" type="checkbox"/>	<input type="checkbox"/>	<input type="checkbox"/>	<input type="checkbox"/>
Bob Filner	<input type="checkbox"/>	<input type="checkbox"/>	<input checked="" type="checkbox"/>	<input type="checkbox"/>
Mayor Maureen O'Connor	<input checked="" type="checkbox"/>	<input type="checkbox"/>	<input type="checkbox"/>	<input type="checkbox"/>

AUTHENTICATED BY:

MAUREEN O'CONNOR
Mayor of The City of San Diego, California.

CHARLES G. ABDELNOUR
City Clerk of The City of San Diego, California.

(Seal)

By Blonda R. Buner Deputy.

Office of the City Clerk, San Diego, California

Resolution Number R-281158 Adopted NOV 24 1992

92057 14 14:45

600
600 14:45