

RESOLUTION NUMBER R- 282082

ADOPTED ON JUN 07 1993

A RESOLUTION DESIGNATING SEPTEMBER 1, 1993 AS THE DATE UPON WHICH ALL PROPERTY IN THE MISSION GORGE ROAD (ZION AVENUE TO GREENBRIAR AVENUE) UNDERGROUND UTILITY DISTRICT MUST BE READY TO RECEIVE UNDERGROUND SERVICE AND DECEMBER 1, 1993 AS THE DATE FOR THE REMOVAL OF ALL OVERHEAD UTILITY FACILITIES.

WHEREAS, this Council did on February 2, 1988 by Resolution No. R-270269 establish the MISSION GORGE ROAD (ZION AVENUE TO GREENBRIAR AVENUE) UNDERGROUND UTILITY DISTRICT which required the conversion of certain overhead electric, communication and community antenna television facilities; and

WHEREAS, pursuant to said Resolution No. R-270269, the date upon which property in the district had to be ready to receive underground service and the date upon which the removal of all poles, overhead wires and associated overhead structures had to be effected was to be subsequently designated by resolution; NOW, THEREFORE,

BE IT RESOLVED, by the Council of The City of San Diego, as follows:

1. That September 1, 1993 be and the same is hereby established and designated as the date upon which all property within the MISSION GORGE (ZION AVENUE TO GREENBRIAR AVENUE) UNDERGROUND UTILITY DISTRICT must be ready to receive underground utility service and that December 1, 1993 be and the same is

hereby designated as the date upon which all overhead utility facilities must be removed.

2. That the City Clerk is hereby directed to give notice to all affected persons as defined in Chapter VI, Article 1, Division 5 of the San Diego Municipal Code and all affected utility companies of the adoption of this Resolution No. R- **282082** within fifteen (15) days after the date of such adoption. The City Clerk shall specifically notify the affected persons that if they desire to continue to receive electric, communication, community antenna television or similar or associated service, they shall provide, at their own expense, all necessary facility changes on their premise so as to receive underground service from the lines relocated underground of the supplying utility company subject to applicable rules, regulations and tariffs of the respective utility company on file with the Public Utilities Commission of the State of California and subject to all other applicable requirements of State law and City ordinances. The Clerk's notification shall be made in the manner provided in Chapter VI, Article 1, Division 5 of the San Diego Municipal Code.

3. The City Manager is hereby directed to give notice to such affected persons and affected utilities in accordance with section 61.0511(b) of the San Diego Municipal Code.

APPROVED: JOHN W. WITT, City Attorney

By





John K. Riess
Deputy City Attorney

JKR:pev
05/24/93
Or.Dept:E&D
R-93-1936
Form=r.uset

LEGEND:

- BOUNDARY OF UTILITY DISTRICT.....
- COUNTY ASSESSORS BOOK & PAGE NO. (438-100)
- COUNTY ASSESSORS PARCEL NO. ①
- DISTRICT HOUSE NO. 6700

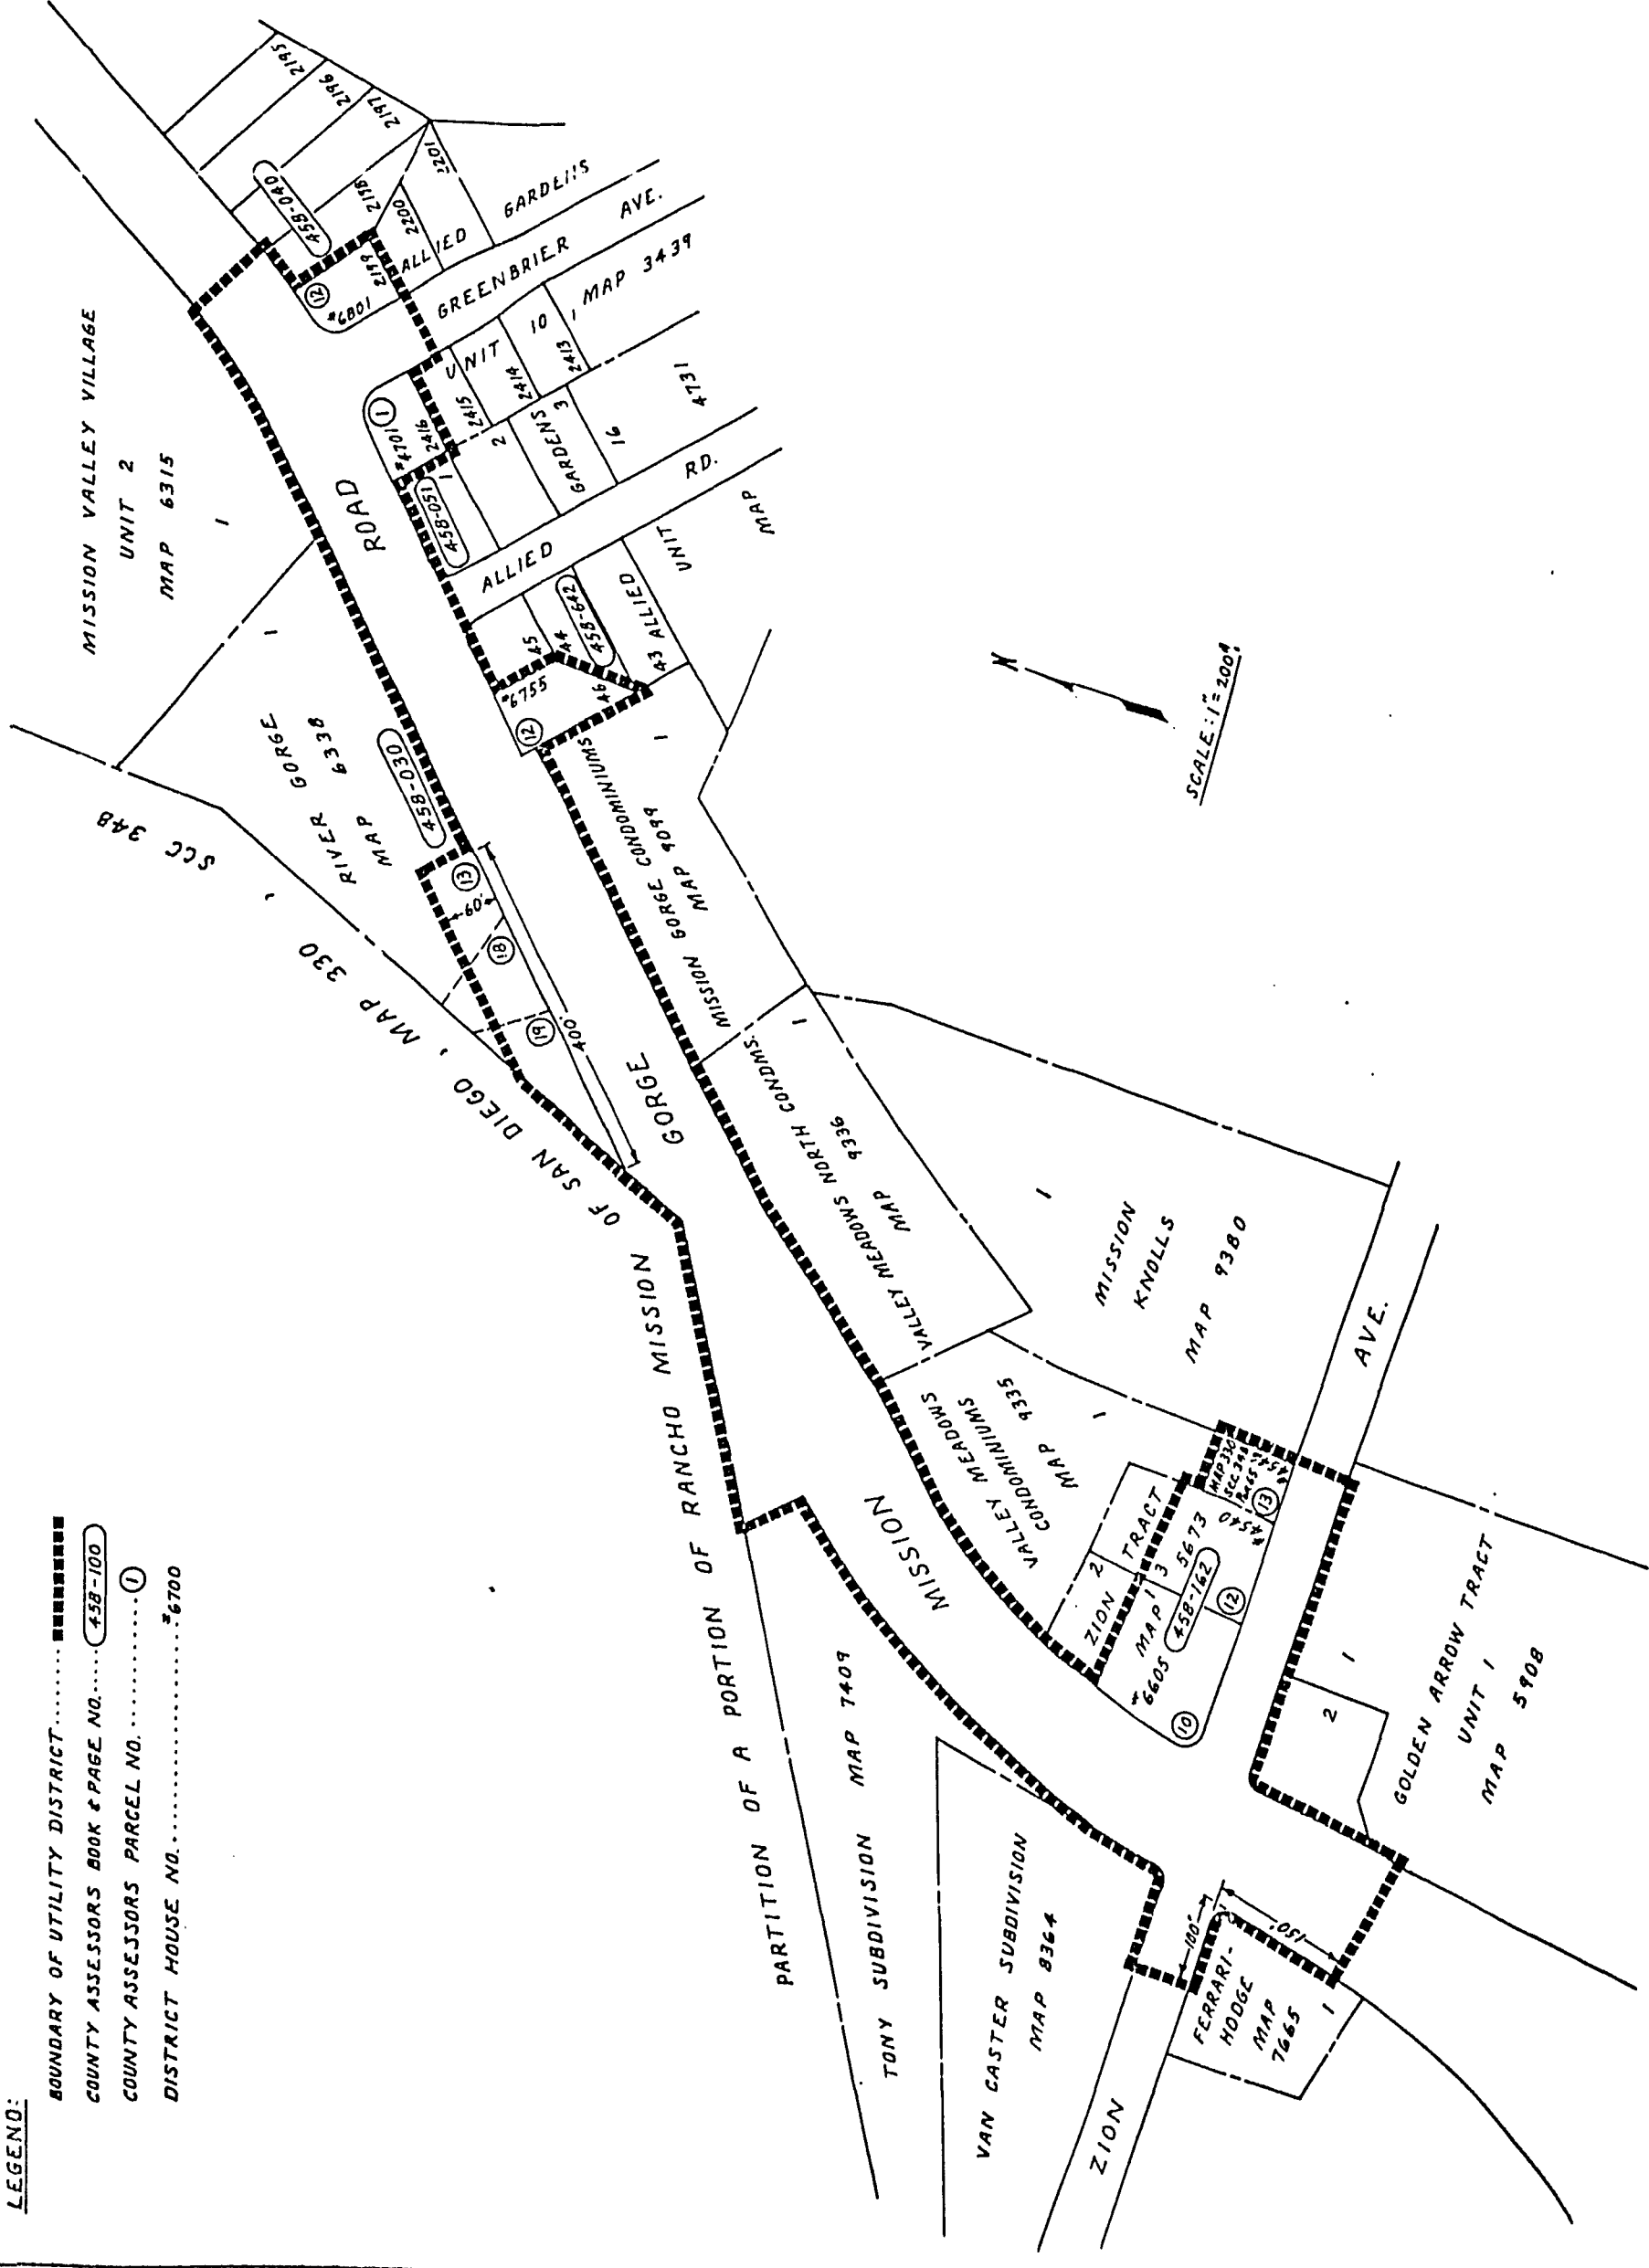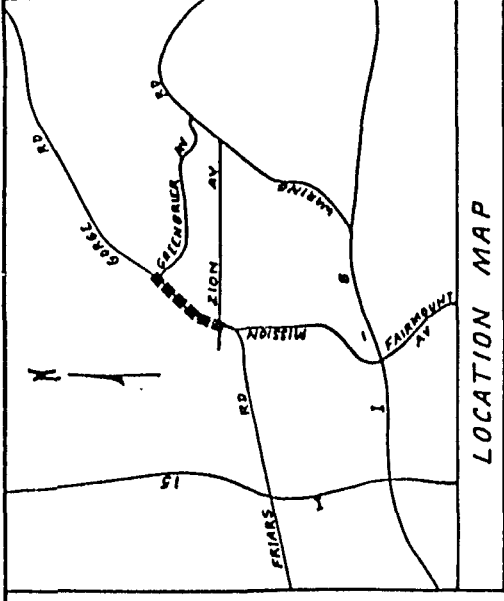

RESOLUTION NO. ~~282082~~
 DATE ADOPTED JUN 07 1993

MISSION GORGE ROAD (ZION AVE. TO GREENBRIER AVE.) UNDERGROUND UTILITY DISTRICT	
CITY OF SAN DIEGO, CALIFORNIA ENGINEERING DEPARTMENT SHEET / OF / SHEETS	W.P. / 118113
DATE PREPARED	
DATE CHECKED	
DATE APPROVED	
DATE REVISION	
226-1740	24027-D

282082

120. (2)
(a-c)

JUN 07 1993

Passed and adopted by the Council of The City of San Diego on
by the following vote:

Council Members	Yeas	Nays	Not Present	Ineligible
Abbe Wolfsheimer	<input checked="" type="checkbox"/>	<input type="checkbox"/>	<input type="checkbox"/>	<input type="checkbox"/>
Ron Roberts	<input checked="" type="checkbox"/>	<input type="checkbox"/>	<input type="checkbox"/>	<input type="checkbox"/>
John Hartley	<input checked="" type="checkbox"/>	<input type="checkbox"/>	<input type="checkbox"/>	<input type="checkbox"/>
George Stevens	<input checked="" type="checkbox"/>	<input type="checkbox"/>	<input type="checkbox"/>	<input type="checkbox"/>
Tom Behr	<input checked="" type="checkbox"/>	<input type="checkbox"/>	<input type="checkbox"/>	<input type="checkbox"/>
Valerie Stallings	<input checked="" type="checkbox"/>	<input type="checkbox"/>	<input type="checkbox"/>	<input type="checkbox"/>
Judy McCarty	<input checked="" type="checkbox"/>	<input type="checkbox"/>	<input type="checkbox"/>	<input type="checkbox"/>
Juan Vargas	<input checked="" type="checkbox"/>	<input type="checkbox"/>	<input type="checkbox"/>	<input type="checkbox"/>
Mayor Susan Golding	<input checked="" type="checkbox"/>	<input type="checkbox"/>	<input type="checkbox"/>	<input type="checkbox"/>

AUTHENTICATED BY:

SUSAN GOLDING
Mayor of The City of San Diego, California.

(Seal)

CHARLES G. ABDELNOUR
City Clerk of The City of San Diego, California.

By *Mary Cepeda* Deputy.

Office of the City Clerk, San Diego, California

Resolution Number *R-282052* Adopted **JUN 07 1993**

RECEIVED **885015**
93 MAY 26 PM 3:36
CITY CLERKS OFFICE
SAN DIEGO, CA

CORRECTION

To assure optimum legibility the preceding document and/or group of documents have been re-photographed and their images appear immediately hereafter.

COUNTY OF SAN DIEGO

PUBLIC WORKS AGENCY





Department of General Services

Central Records Service

County Operations Center, 5555 Overland Avenue, San Diego, California 92123

LEGEND:

- BOUNDARY OF UTILITY DISTRICT.....
- COUNTY ASSESSORS BOOK & PAGE NO. (458-100)
- COUNTY ASSESSORS PARCEL NO. ①
- DISTRICT HOUSE NO. 76700

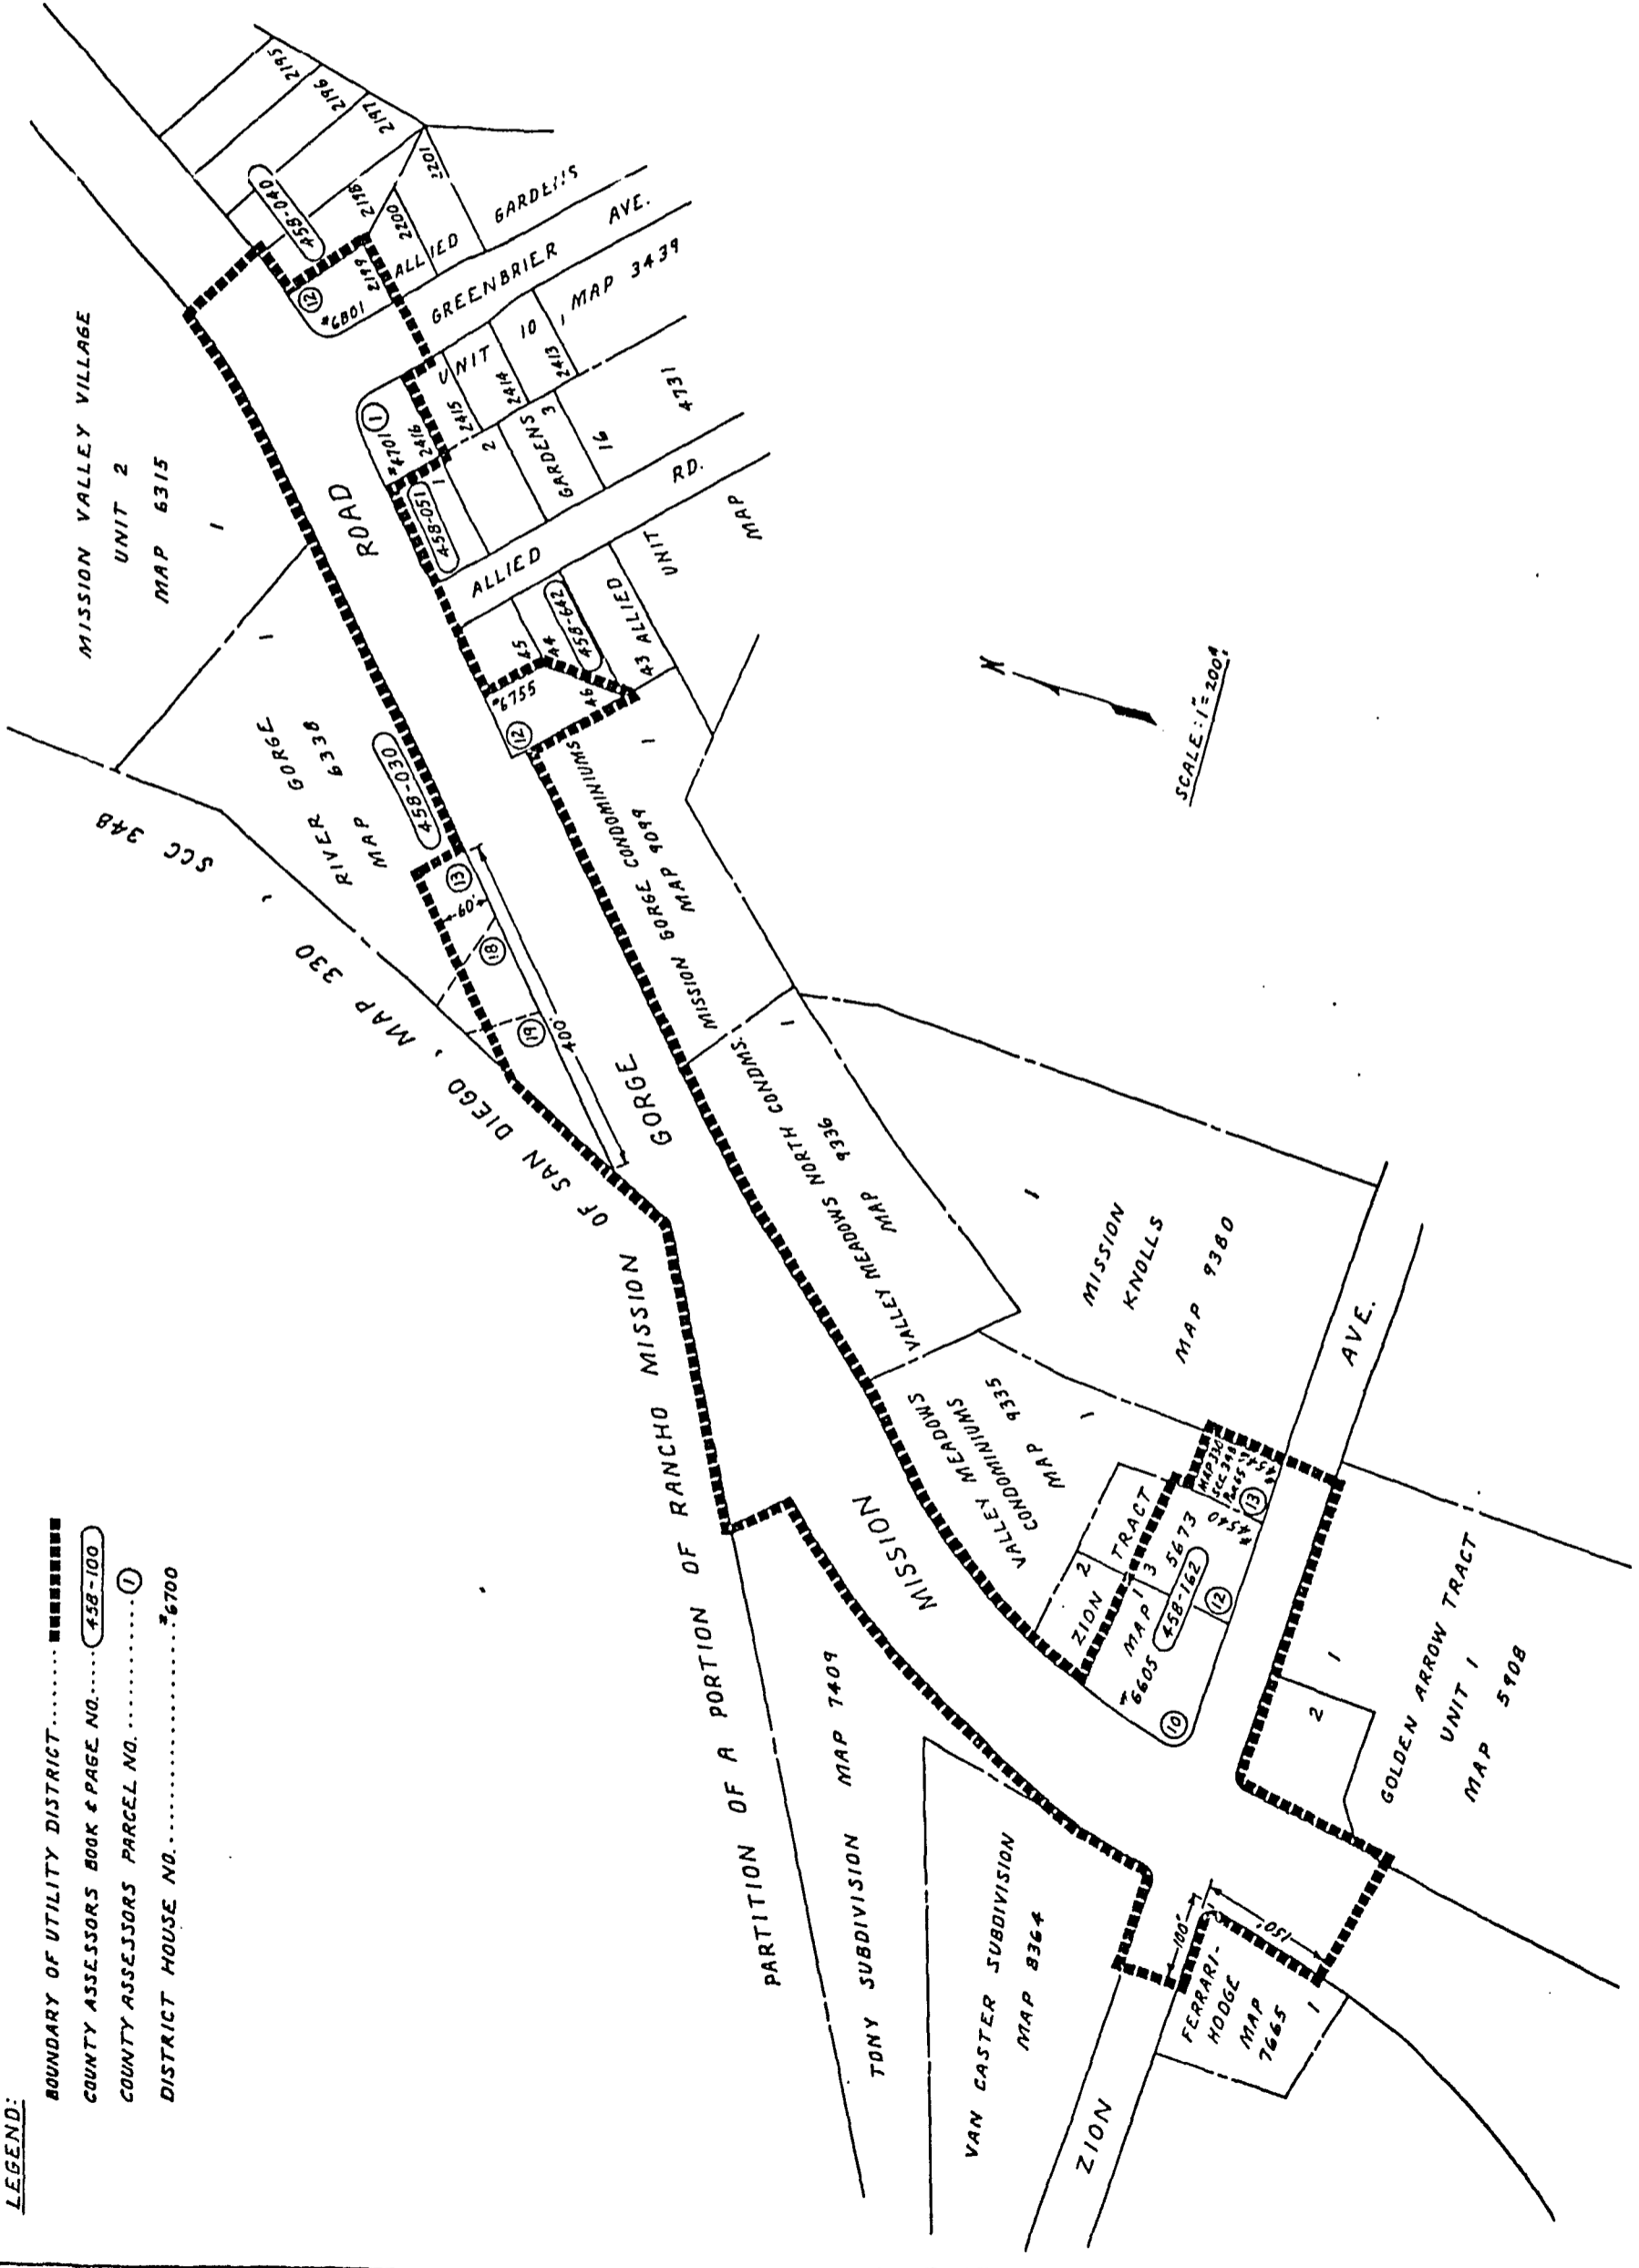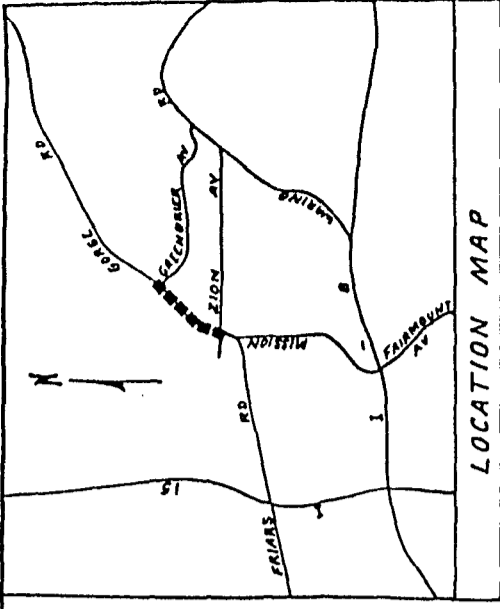

SCALE: 1" = 200'

RESOLUTION NO. ~~282082~~
 DATE ADOPTED JUN 07 1993

MISSION GORGE ROAD (ZION AVE. TO GREENBRIER AVE.) UNDERGROUND UTILITY DISTRICT	
CITY OF SAN DIEGO, CALIFORNIA ENGINEERING DEPARTMENT SHEET / OF / SHEETS	MAP 118113
DATE: 1993 JUN 07	DATE: 1993 JUN 07
PROJECT NO. 226-1740	226-1740
DATE PREPARED: 1993 JUN 07	24027-D

282082

RECEIVED
CITY CLERK'S OFFICE
93 MAY 27 PM 12: 11
SAN DIEGO, CALIF.

580000

580000

120 (4)
(A-C)

JUN 07 1993

Passed and adopted by the Council of The City of San Diego on
by the following vote:

Council Members	Yeas	Nays	Not Present	Ineligible
Abbe Wolfsheimer	<input checked="" type="checkbox"/>	<input type="checkbox"/>	<input type="checkbox"/>	<input type="checkbox"/>
Ron Roberts	<input checked="" type="checkbox"/>	<input type="checkbox"/>	<input type="checkbox"/>	<input type="checkbox"/>
John Hartley	<input checked="" type="checkbox"/>	<input type="checkbox"/>	<input type="checkbox"/>	<input type="checkbox"/>
George Stevens	<input checked="" type="checkbox"/>	<input type="checkbox"/>	<input type="checkbox"/>	<input type="checkbox"/>
Tom Behr	<input checked="" type="checkbox"/>	<input type="checkbox"/>	<input type="checkbox"/>	<input type="checkbox"/>
Valerie Stallings	<input checked="" type="checkbox"/>	<input type="checkbox"/>	<input type="checkbox"/>	<input type="checkbox"/>
Judy McCarty	<input checked="" type="checkbox"/>	<input type="checkbox"/>	<input type="checkbox"/>	<input type="checkbox"/>
Juan Vargas	<input checked="" type="checkbox"/>	<input type="checkbox"/>	<input type="checkbox"/>	<input type="checkbox"/>
Mayor Susan Golding	<input checked="" type="checkbox"/>	<input type="checkbox"/>	<input type="checkbox"/>	<input type="checkbox"/>

AUTHENTICATED BY:

(Seal)

SUSAN GOLDING
Mayor of The City of San Diego, California.

CHARLES G. ABDELNOUR
City Clerk of The City of San Diego, California.

By *Mary Cepeda* Deputy.

Office of the City Clerk, San Diego, California

Resolution Number *1-282082* Adopted JUN 07 1993

RECEIVED **5850HS**

93 MAY 26 PM 3:36

CITY CLERKS OFFICE
SAN DIEGO, CA