


RESOLUTION NUMBER R- 297085

ADOPTED ON SEP 24 2002

BE IT RESOLVED, by the Council of The City of San Diego, as follows:

1. That the name of a portion of Twelfth Avenue, more particularly shown on the attached Drawing No. 19684 - B, is changed to Park Boulevard.
2. That the installation and removal of the necessary signs and markings is authorized.
3. That the street signage shall indicate both the old street name and the new street name for a period of one year following adoption of this resolution, for the convenience of the general public.
4. That the City Clerk shall cause a certified copy of this resolution, with drawing, attested by him under seal, to be recorded in the Office of the County Recorder.



APPROVED: CASEY GWINN, City Attorney

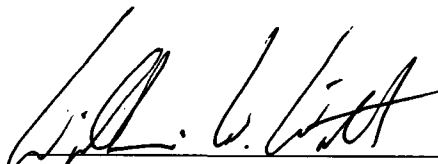By   
William W. Witt  
Deputy City Attorney

WWW:cdk  
06/26/02  
Or.Dept:Dev. Svcs.  
R-2003-50

HORTONS ADDITION L.L. LOCKLING

HORTONS ADDITION L.L. LOCKLING

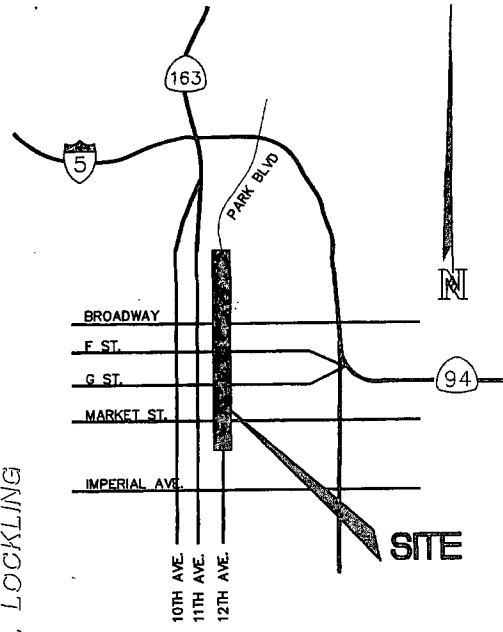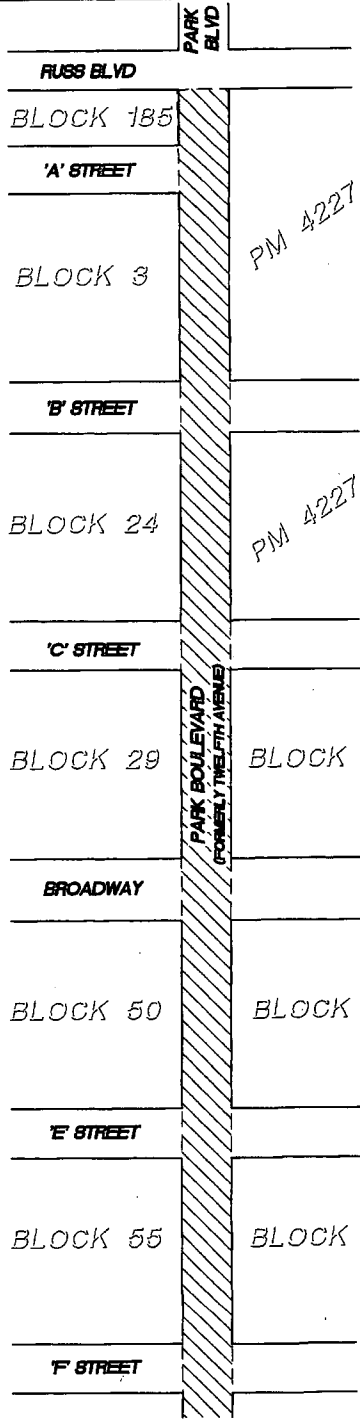


VICINITY MAP  
NO SCALE

**LEGEND:**

INDICATES STREET  
NAME CHANGE FROM  
TWELFTH AVENUE  
TO PARK BOULEVARD



SCALE: 1" = 200'

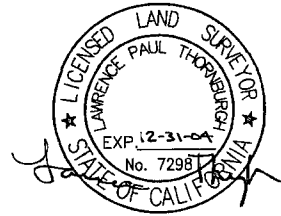

**NASLAND ENGINEERING**  
CIVIL ENGINEERING • SURVEYING • LAND PLANNING  
4740 Ruffner Street, San Diego, California, 92111 • 619-562-7770


**STREET NAME CHANGE - FROM TWELFTH AVENUE TO PARK BOULEVARD**

DESCRIPTION	BY	APPROVED	DATE	FILMED	CITY OF SAN DIEGO, CALIFORNIA SHEET 1 OF 2 SHEET	SA 02-503
ORIGINAL					<i>Lucas</i> FOR CITY ENGINEER	W.O. NO. 400623
					6/10/02 DATE	1840-6281 NAD 83 COORDINATES
						200-1721 LAMBERT COORDINATES
						19684-1-B
STATUS						

R-297085

HORTONS ADDITION L.L., LOCKLING

HORTONS ADDITION L.L., LOCKLING

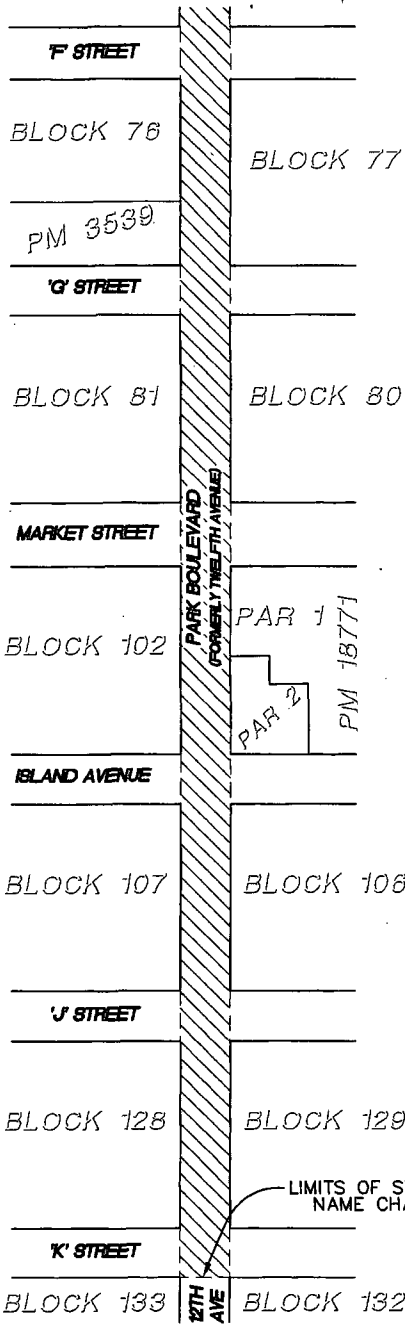

SCALE: 1" = 200'



**NASLAND ENGINEERING**  
 CIVIL ENGINEERING • SURVEYING • LAND PLANNING  
 4740 Ruffier Street, San Diego, California, 92111 • 619-292-7770

**STREET NAME CHANGE - FROM TWELFTH AVENUE TO PARK BOULEVARD**

DESCRIPTION	BY	APPROVED	DATE	FILMED	CITY OF SAN DIEGO, CALIFORNIA SHEET 2 OF 2 SHEET	SA 02-503
ORIGINAL					<i>Luciennes</i> FOR CITY ENGINEER	W.O. NO. 400623
						6/10/02 DATE
						200-1721 LAMBERT COORDINATES
						19684-2-B
STATUS						

R-297085