

RESOLUTION NO. 201438 DEC 15 1970

VACATION OF LAKE MARCIA DRIVE AND  
PORTION OF LAKE MURRAY BOULEVARD.

BE IT RESOLVED, By the Council of The City of San Diego,  
California, that LAKE MARCIA DRIVE, between Lake Murray  
Boulevard and Lake Ashmere Drive, and portion of LAKE  
MURRAY BOULEVARD, between Lake Arrowhead Drive and Lake  
Marcia Drive,

as more particularly referred to in Resolution of Intention  
No. 200621 is unnecessary for present or prospective public  
street purposes.


BE IT FURTHER RESOLVED, that LAKE MARCIA DRIVE,  
between Lake Murray Boulevard and Lake Ashmere Drive, and  
portion of LAKE MURRAY BOULEVARD, between Lake Arrowhead  
Drive and Lake Marcia Drive,

as more particularly shown on Map Nos. <sup>12183-1-B and</sup> 12183-2-B, on file in the  
office of the City Clerk as Document No. 733144, which said  
map is attached hereto, marked Exhibit A and made a part hereof, be  
and the same is hereby ordered vacated.

BE IT FURTHER RESOLVED, that the City Clerk shall cause a  
certified copy of this resolution, with exhibit, attested by him under  
seal, to be recorded in the office of the County Recorder.


APPROVED: JOHN W. WITT, City Attorney

By

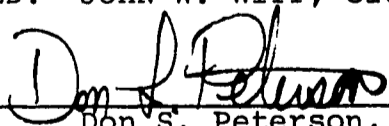


Don S. Peterson, Deputy

cav  
8/17/70

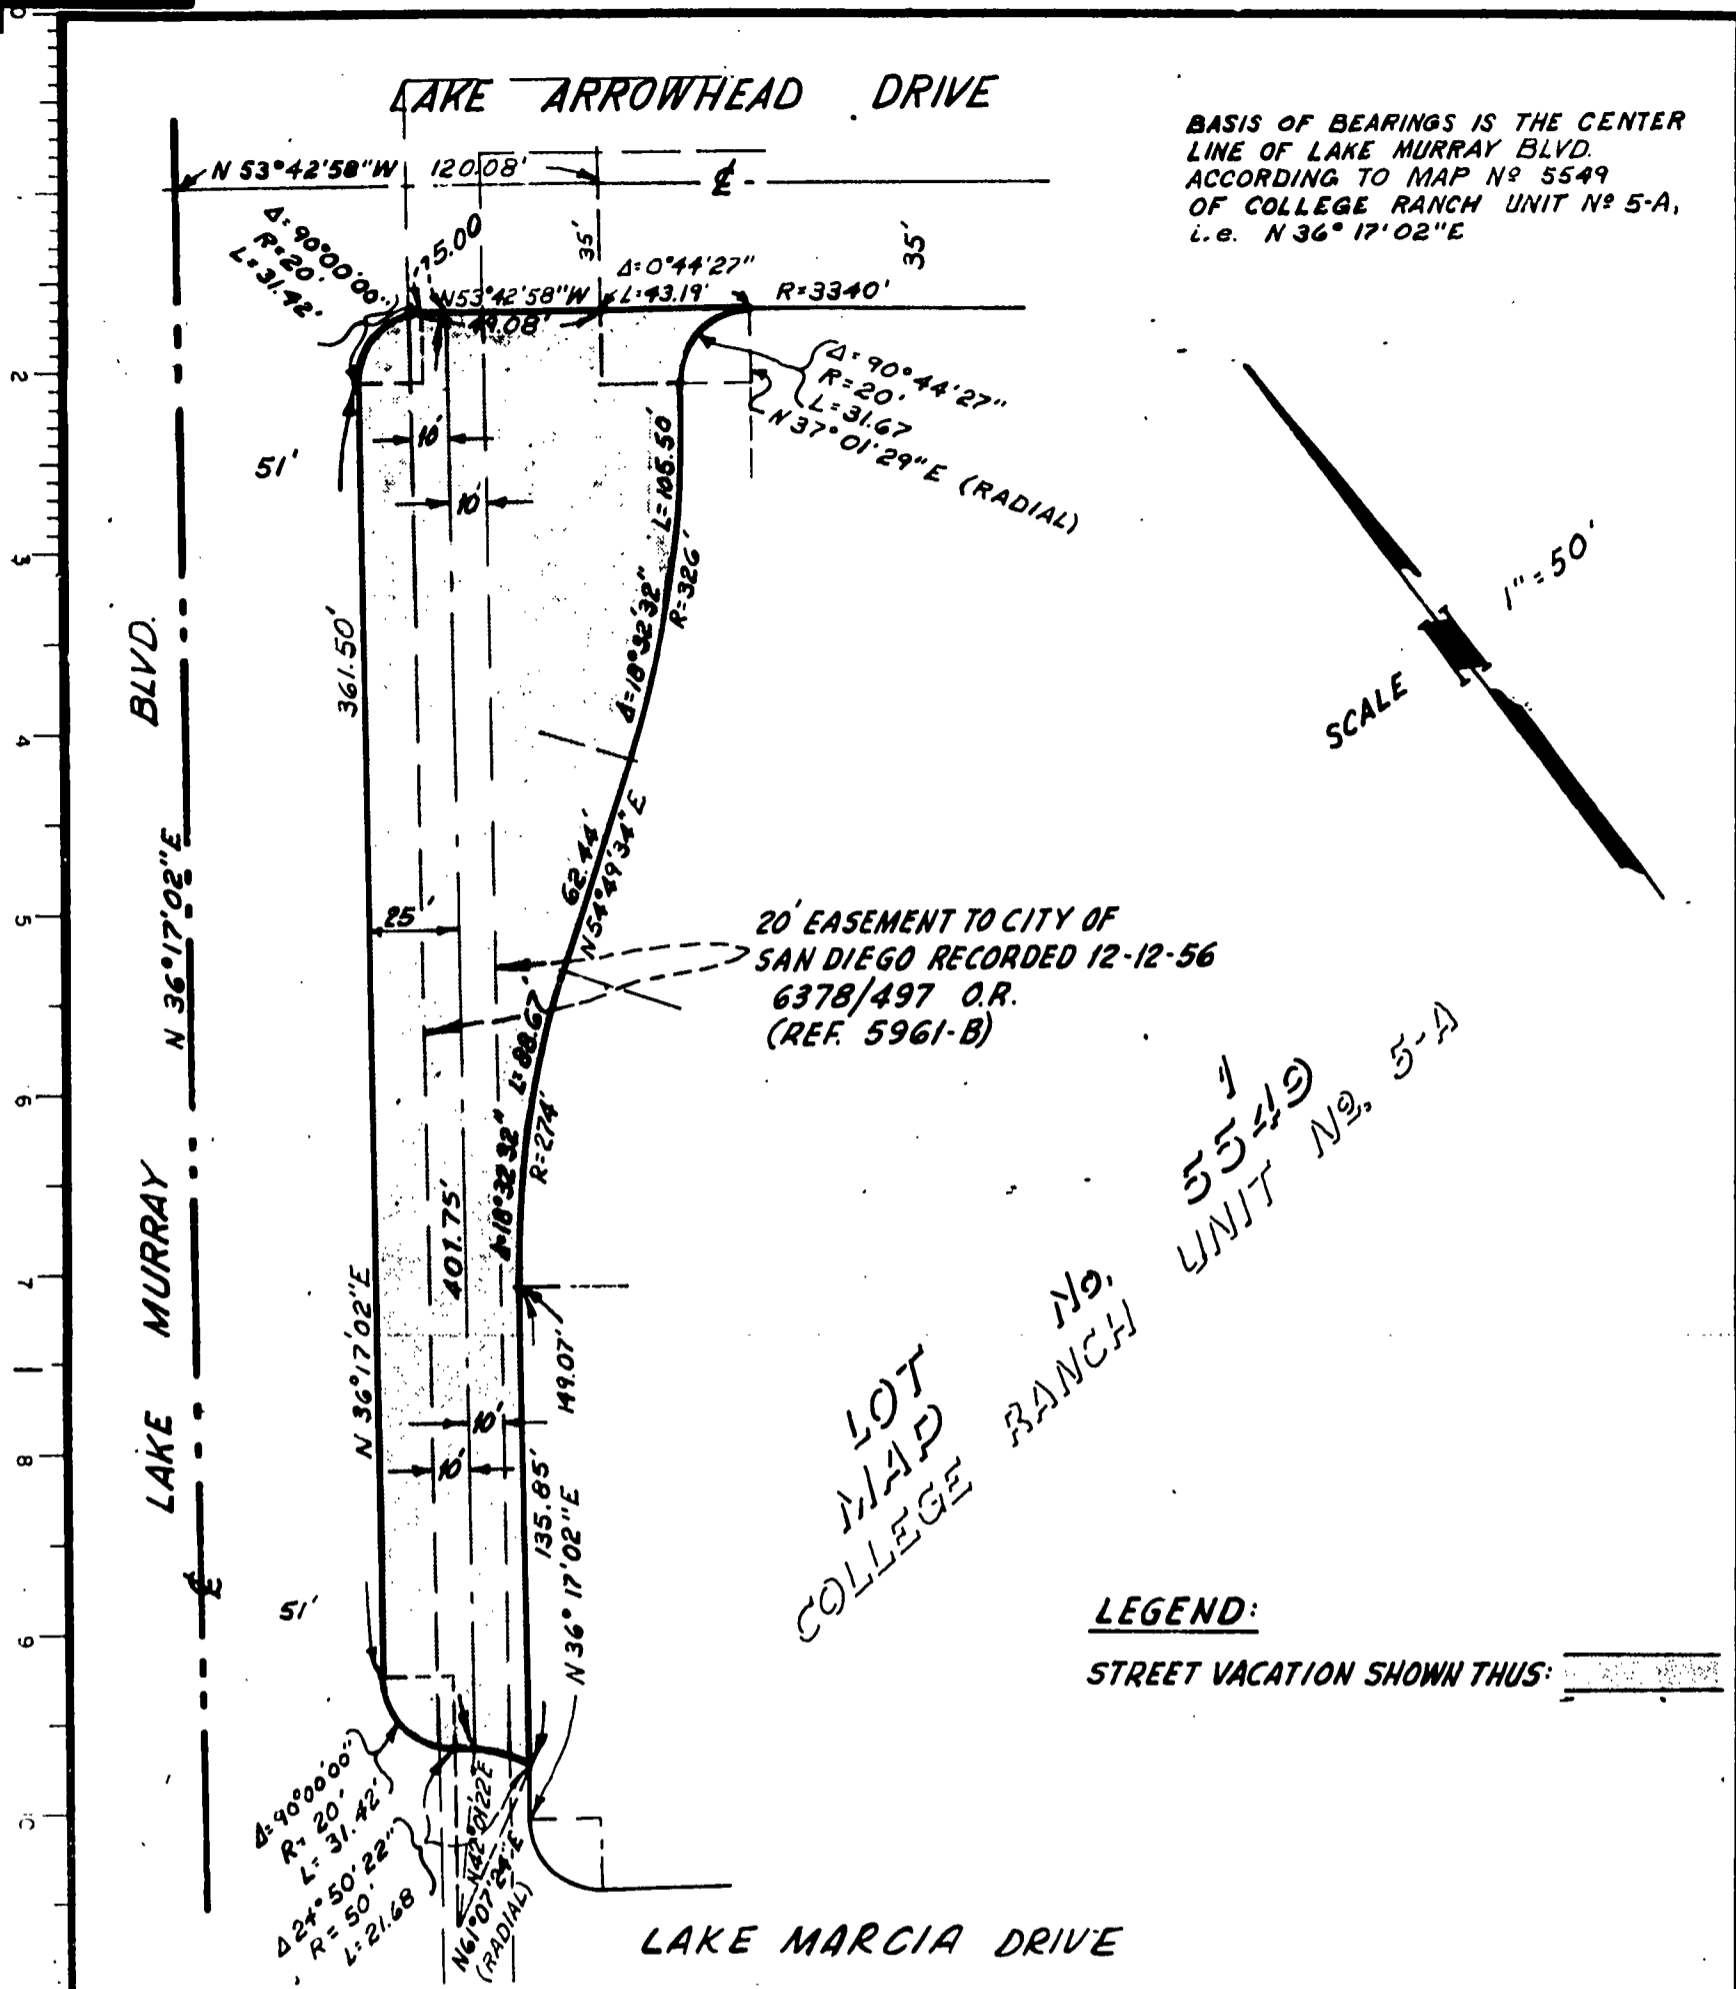

BASIS OF BEARINGS IS THE CENTER LINE OF LAKE MURRAY BLVD. ACCORDING TO MAP No 5549 OF COLLEGE RANCH UNIT No 5-A, i.e. N 36° 17' 02\"/>

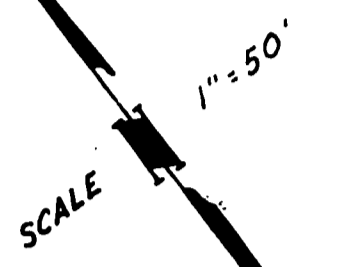

20' EASEMENT TO CITY OF SAN DIEGO RECORDED 12-12-56 6378/497 O.R. (REF. 5961-B)

LOT MAP No. 5549 COLLEGE RANCH UNIT No. 5-A

LEGEND:  
STREET VACATION SHOWN THUS:

NASLAND ENGINEERING  
2100 UNIVERSITY AVE.  
SAN DIEGO, CALIF.  
291-7760  
N.E. JOB No 1030-70

DOC. No 733144  
FILED AUG 25 1970


EXHIBIT "A"

STREET VACATION - A PORTION OF LAKE MURRAY BOULEVARD - BETWEEN LAKE ARROWHEAD DRIVE AND LAKE MARCIA DRIVE, FOR PROPOSED MURRAY VILLA PARK (T.M. 69-131)

DESCRIPTION	BY	APPROVED	DATE	FILMED	CITY OF SAN DIEGO, CALIFORNIA	
ORIGINAL	RLC		2/6/70		ENGINEERING DEPARTMENT	W.O. 69-28 NO. 27002
					<i>E. J. Schmeissner</i> CITY ENGINEER	5-10-70 DATE
					<i>Bill R. ...</i> DIVISION HEAD 7-10-70	CONTROL CERTIFICATION
					PLANNING DEPT.	230-1765 LAMBERT COORDINATES
					SECTION HEAD	12183-2-B

201438

STATUS

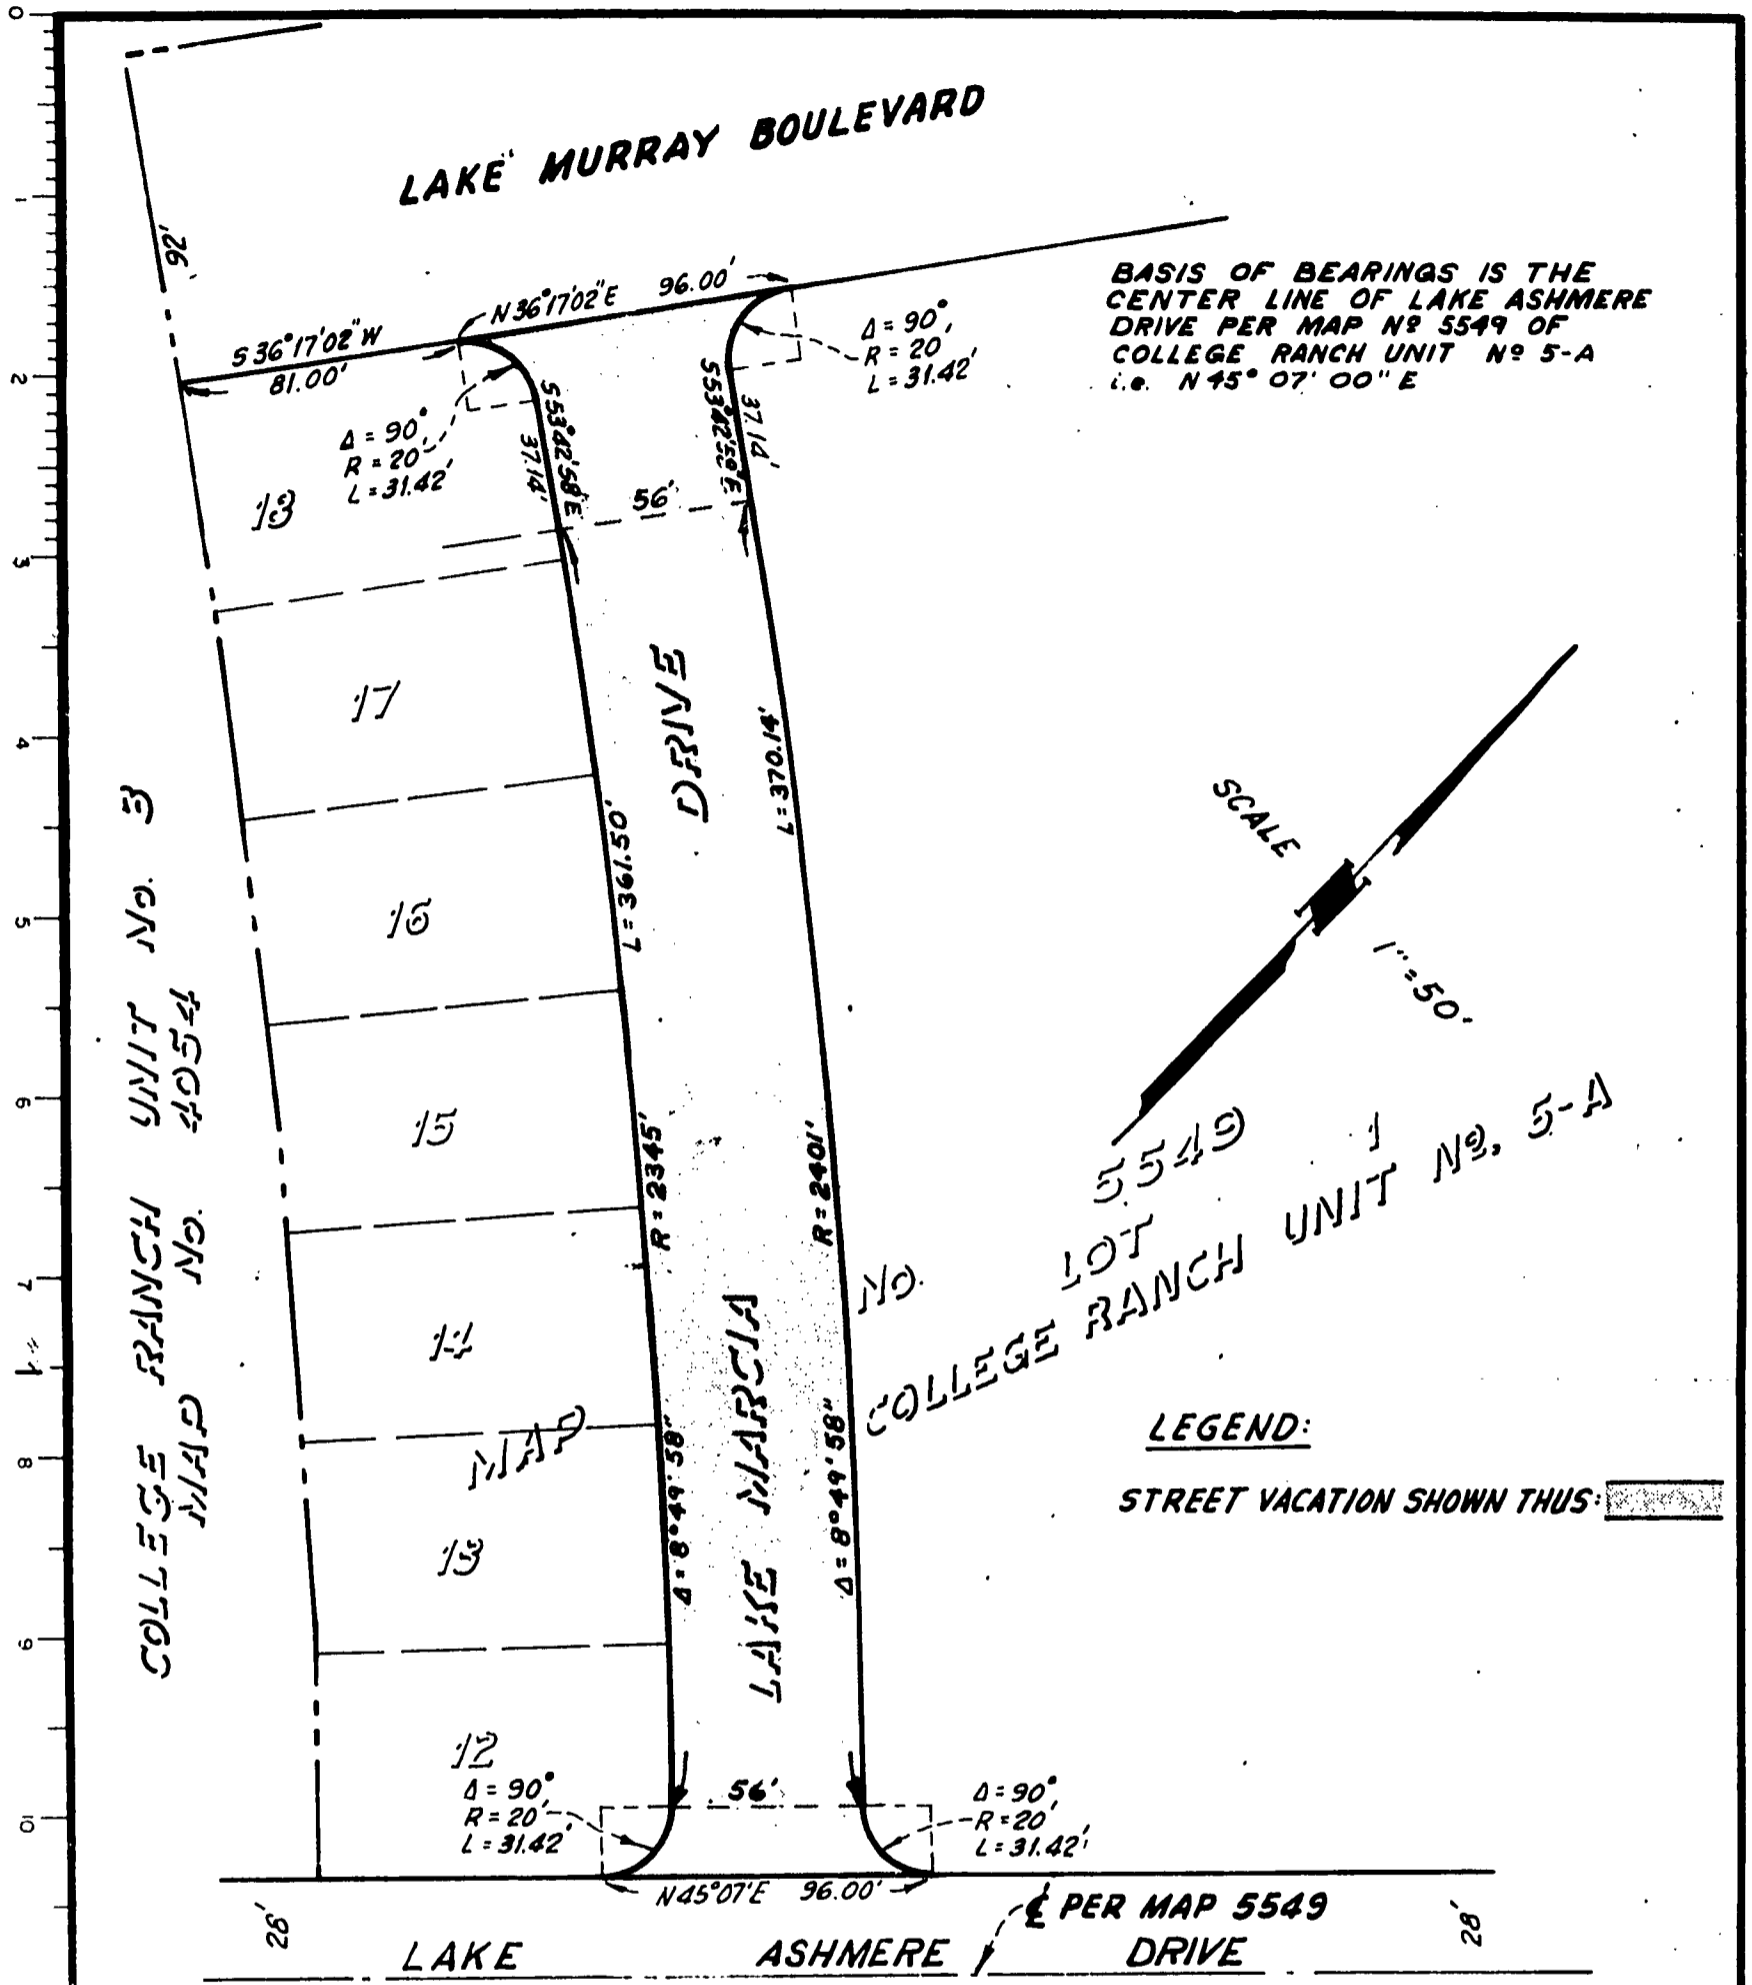

NASLAND ENGINEERING  
2100 UNIVERSITY AVE.  
SAN DIEGO, CALIF.  
291-7760  
N.E. JOB NO 1030-70

DOC. NO 733144  
FILED AUG 25 1970

**EXHIBIT "A"**

**STREET VACATION - LAKE MARCIA DRIVE - BETWEEN LAKE MURRAY BOULEVARD AND LAKE ASHMERE DRIVE, FOR PROPOSED MURRAY VILLA PARK (T.M. 69-131)**

DESCRIPTION	BY	APPROVED	DATE	FILMED	CITY OF SAN DIEGO, CALIFORNIA		W.O. (69-28)
ORIGINAL	RLC		2/6/70		ENGINEERING DEPARTMENT SHEET 1 OF 2 SHEETS		NO. 27002
					<i>P. J. Robinson</i> CITY ENGINEER	8-10-70 DATE	<i>Bill Robinson</i> CONTROL CERTIFICATION
					<i>[Signature]</i> DIVISION HEAD 8-10-70	PLANNING DEPT	230-1765 LAMBERT COORDINATES
201438					SECTION HEAD		12183-1 -B

Passed and adopted by the Council of The City of San Diego on DEC 15 1970  
 by the following vote:

*Received  
 City Clerk's office  
 1970 Aug 19 PM 2:13  
 San Diego, Calif.*

Councilmen	Yeas	Nays	Excused	Absent
Helen Cobb	<input checked="" type="checkbox"/>	<input type="checkbox"/>	<input type="checkbox"/>	<input type="checkbox"/>
Sam T. Loftin	<input checked="" type="checkbox"/>	<input type="checkbox"/>	<input type="checkbox"/>	<input type="checkbox"/>
Henry L. Landt	<input checked="" type="checkbox"/>	<input type="checkbox"/>	<input type="checkbox"/>	<input type="checkbox"/>
Leon L. Williams	<input checked="" type="checkbox"/>	<input type="checkbox"/>	<input type="checkbox"/>	<input type="checkbox"/>
Floyd L. Morrow	<input checked="" type="checkbox"/>	<input type="checkbox"/>	<input type="checkbox"/>	<input type="checkbox"/>
Bob Martinet	<input checked="" type="checkbox"/>	<input type="checkbox"/>	<input type="checkbox"/>	<input type="checkbox"/>
Allen Hitch	<input checked="" type="checkbox"/>	<input type="checkbox"/>	<input type="checkbox"/>	<input type="checkbox"/>
Mike Schaefer	<input type="checkbox"/>	<input type="checkbox"/>	<input type="checkbox"/>	<input checked="" type="checkbox"/>
Mayor Frank Curran	<input type="checkbox"/>	<input type="checkbox"/>	<input type="checkbox"/>	<input checked="" type="checkbox"/>

AUTHENTICATED BY:

FRANK CURRAN  
 Mayor of The City of San Diego, California.

JOHN LOCKWOOD  
 City Clerk of The City of San Diego, California.

(Seal)

By Elfa N. Hamel, Deputy *re*

Office of the City Clerk, San Diego, California

Resolution Number 201438 Adopted DEC 15 1970

*PK*